


00
20043
Key Plan - Plateau
Scale 1:1500 @ A1

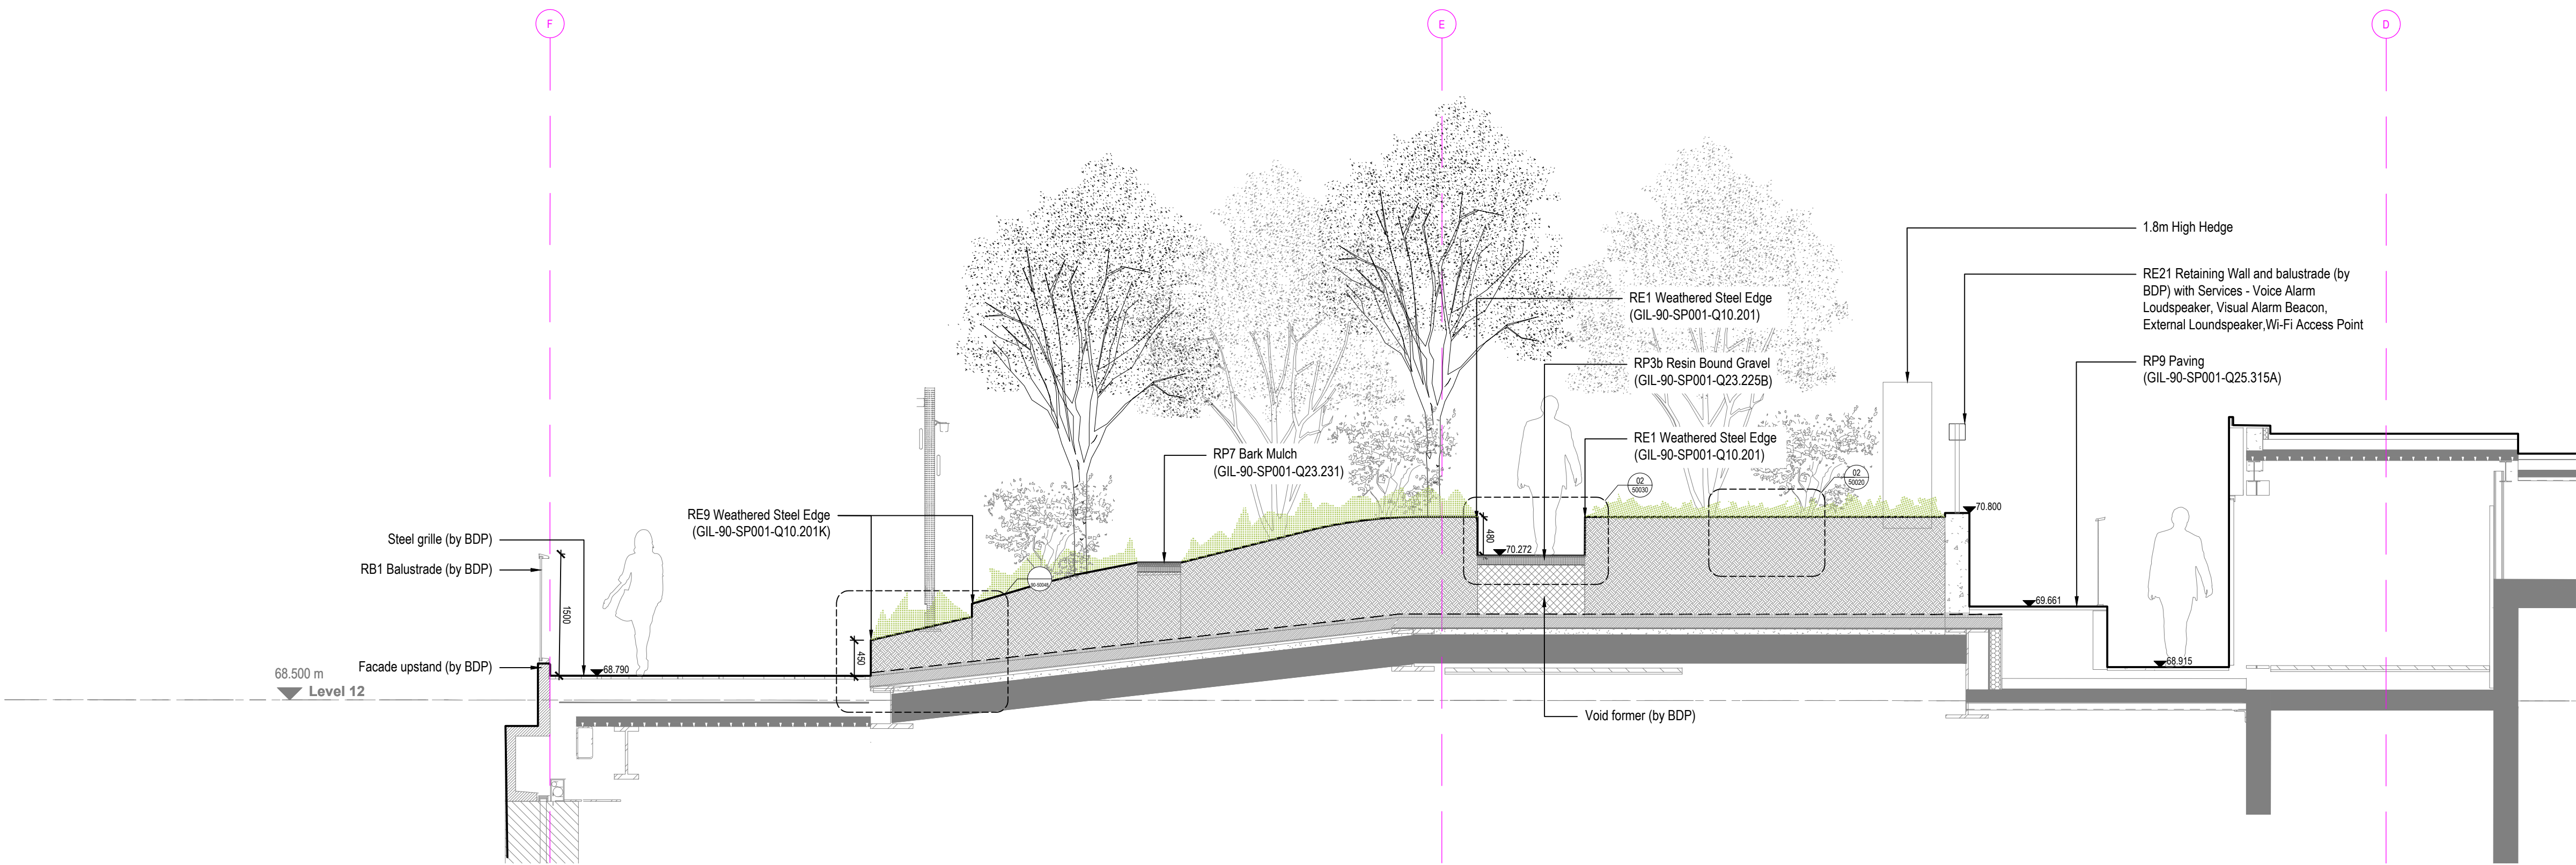

01
20043
Section - Plateau - Gridline 30
Scale 1:50 @ A1

Google

UK-LON-KGX1


The Delivery Room
2nd Floor
2 Pancras Square
London, N1C 4AG

NOTES:
1.0 Do not scale from drawing, use figured dimensions only
1.1 All dimensions to be checked onsite
1.2 This drawing to be read in conjunction with all other Gillespies drawings and specifications
1.3 For General Arrangement Landscape Plan, refer to KXC-A-001-L-GIL-00-11201
1.4 For Hard Materials, refer to KXC-A-001-L-GIL-00-11211/11212/11213/11214/11215
1.5 For Walls and Edges, refer to KXC-A-001-L-GIL-00-11221/11222/11223/11224/11225
1.6 For Overall Levels Plan, refer to KXC-A-001-L-GIL-00-11202
1.7 For Detailed Levels, refer to KXC-A-001-L-GIL-00-11231/11232/11233/11234/11235

T05	For Tender (CRF 501 / 516)	SH	AM	31.03.20
T04	For Tender (CRF 190)	SH	AM	02.08.18
T03	For Tender (CRF 137)	SH	AM	04.04.18
T02	Stage 4 Update	SH	AM	15.12.17
T01	Stage 4 Issue	EB	AM	29.09.17
P04	Issued to include services only	SH	AM	01.09.17
P03	Issued for Stage 4 (75% ISSUE)	CD	AM	21.07.17
P02	Issued for Stage 4 (50% ISSUE)	CD	AM	20.06.17
P01	Issued for Stage 3	SH	AM	25.01.17
P00	For Planning (DRAFT)	SH	AM	05.01.17

GILLESPIES
1 St John's Square, London EC1M 4DH
P: 020 7253 2029 F: 020 7253 3900 E: design.london@gillespies.co.uk

© copyright GILLESPIES LLP, all rights reserved

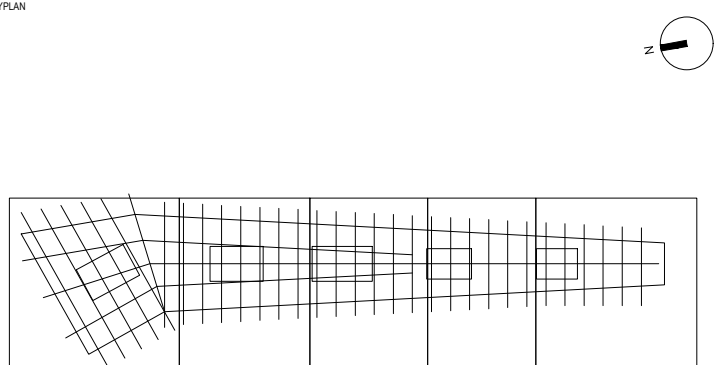

FOR TENDER

Title	05/01/17
Project No.	P2007133
Scale	1:50
Drawn	A1
Checked	SH
Rev.	AM

Drawing No. KXC-A-001-L-GIL- 00-20043

Rev. T05

