


NOTES:
1.0 Do not scale from drawing, use figured dimensions only
1.1 All dimensions to be checked on site
1.2 This drawing to be read in conjunction with all other Gillespies drawings and specifications
1.3 For General Arrangement Landscape Plan, refer to KXC-A-001-L-GIL-00-11200
1.4 For Overall Levels Plan, refer to KXC-A-001-L-GIL-00-11202
1.5 For Hard Materials Plans, refer to KXC-A-001-L-GIL-00-11211/11212/11213/11214/11215
1.6 For Walls and Edges Plans, refer to KXC-A-001-L-GIL-00-11221/11222/11223/11224/11225

KEY

- EDGES
- PROPOSED SURFACE LEVELS
 - PROPOSED TOP OF EDGE LEVELS
 - PROPOSED TOP OF WALL LEVELS
 - PROPOSED FINISHED FLOOR LEVELS
 - PROPOSED TOP OF BENCHES LEVELS
 - PROPOSED TOP OF HANDRAIL LEVELS
Refer to BEP's drawings
 - PROPOSED TOP OF RAMP LEVELS
Refer to BEP's drawings
 - FALL
 - PERMEABLE PAVING AREA
 - NUMBER OF STEPS
 - AREAS COVERED UNDER SEPERATE DRAWINGS
KXC-A-001-L-GIL-00-11261 - KXC-A-001-L-GIL-00-11265 for lower terrace
KXC-A-001-L-GIL-00-11261 - KXC-A-001-L-GIL-00-11263 for upper terrace
- For Slab and Insulation Levels, refer to BEP Drawing
KXC-A-001-A-BOP-21-09055

FOR CONTINUATION REFER TO KXC-A-001-L-GIL-00-11244

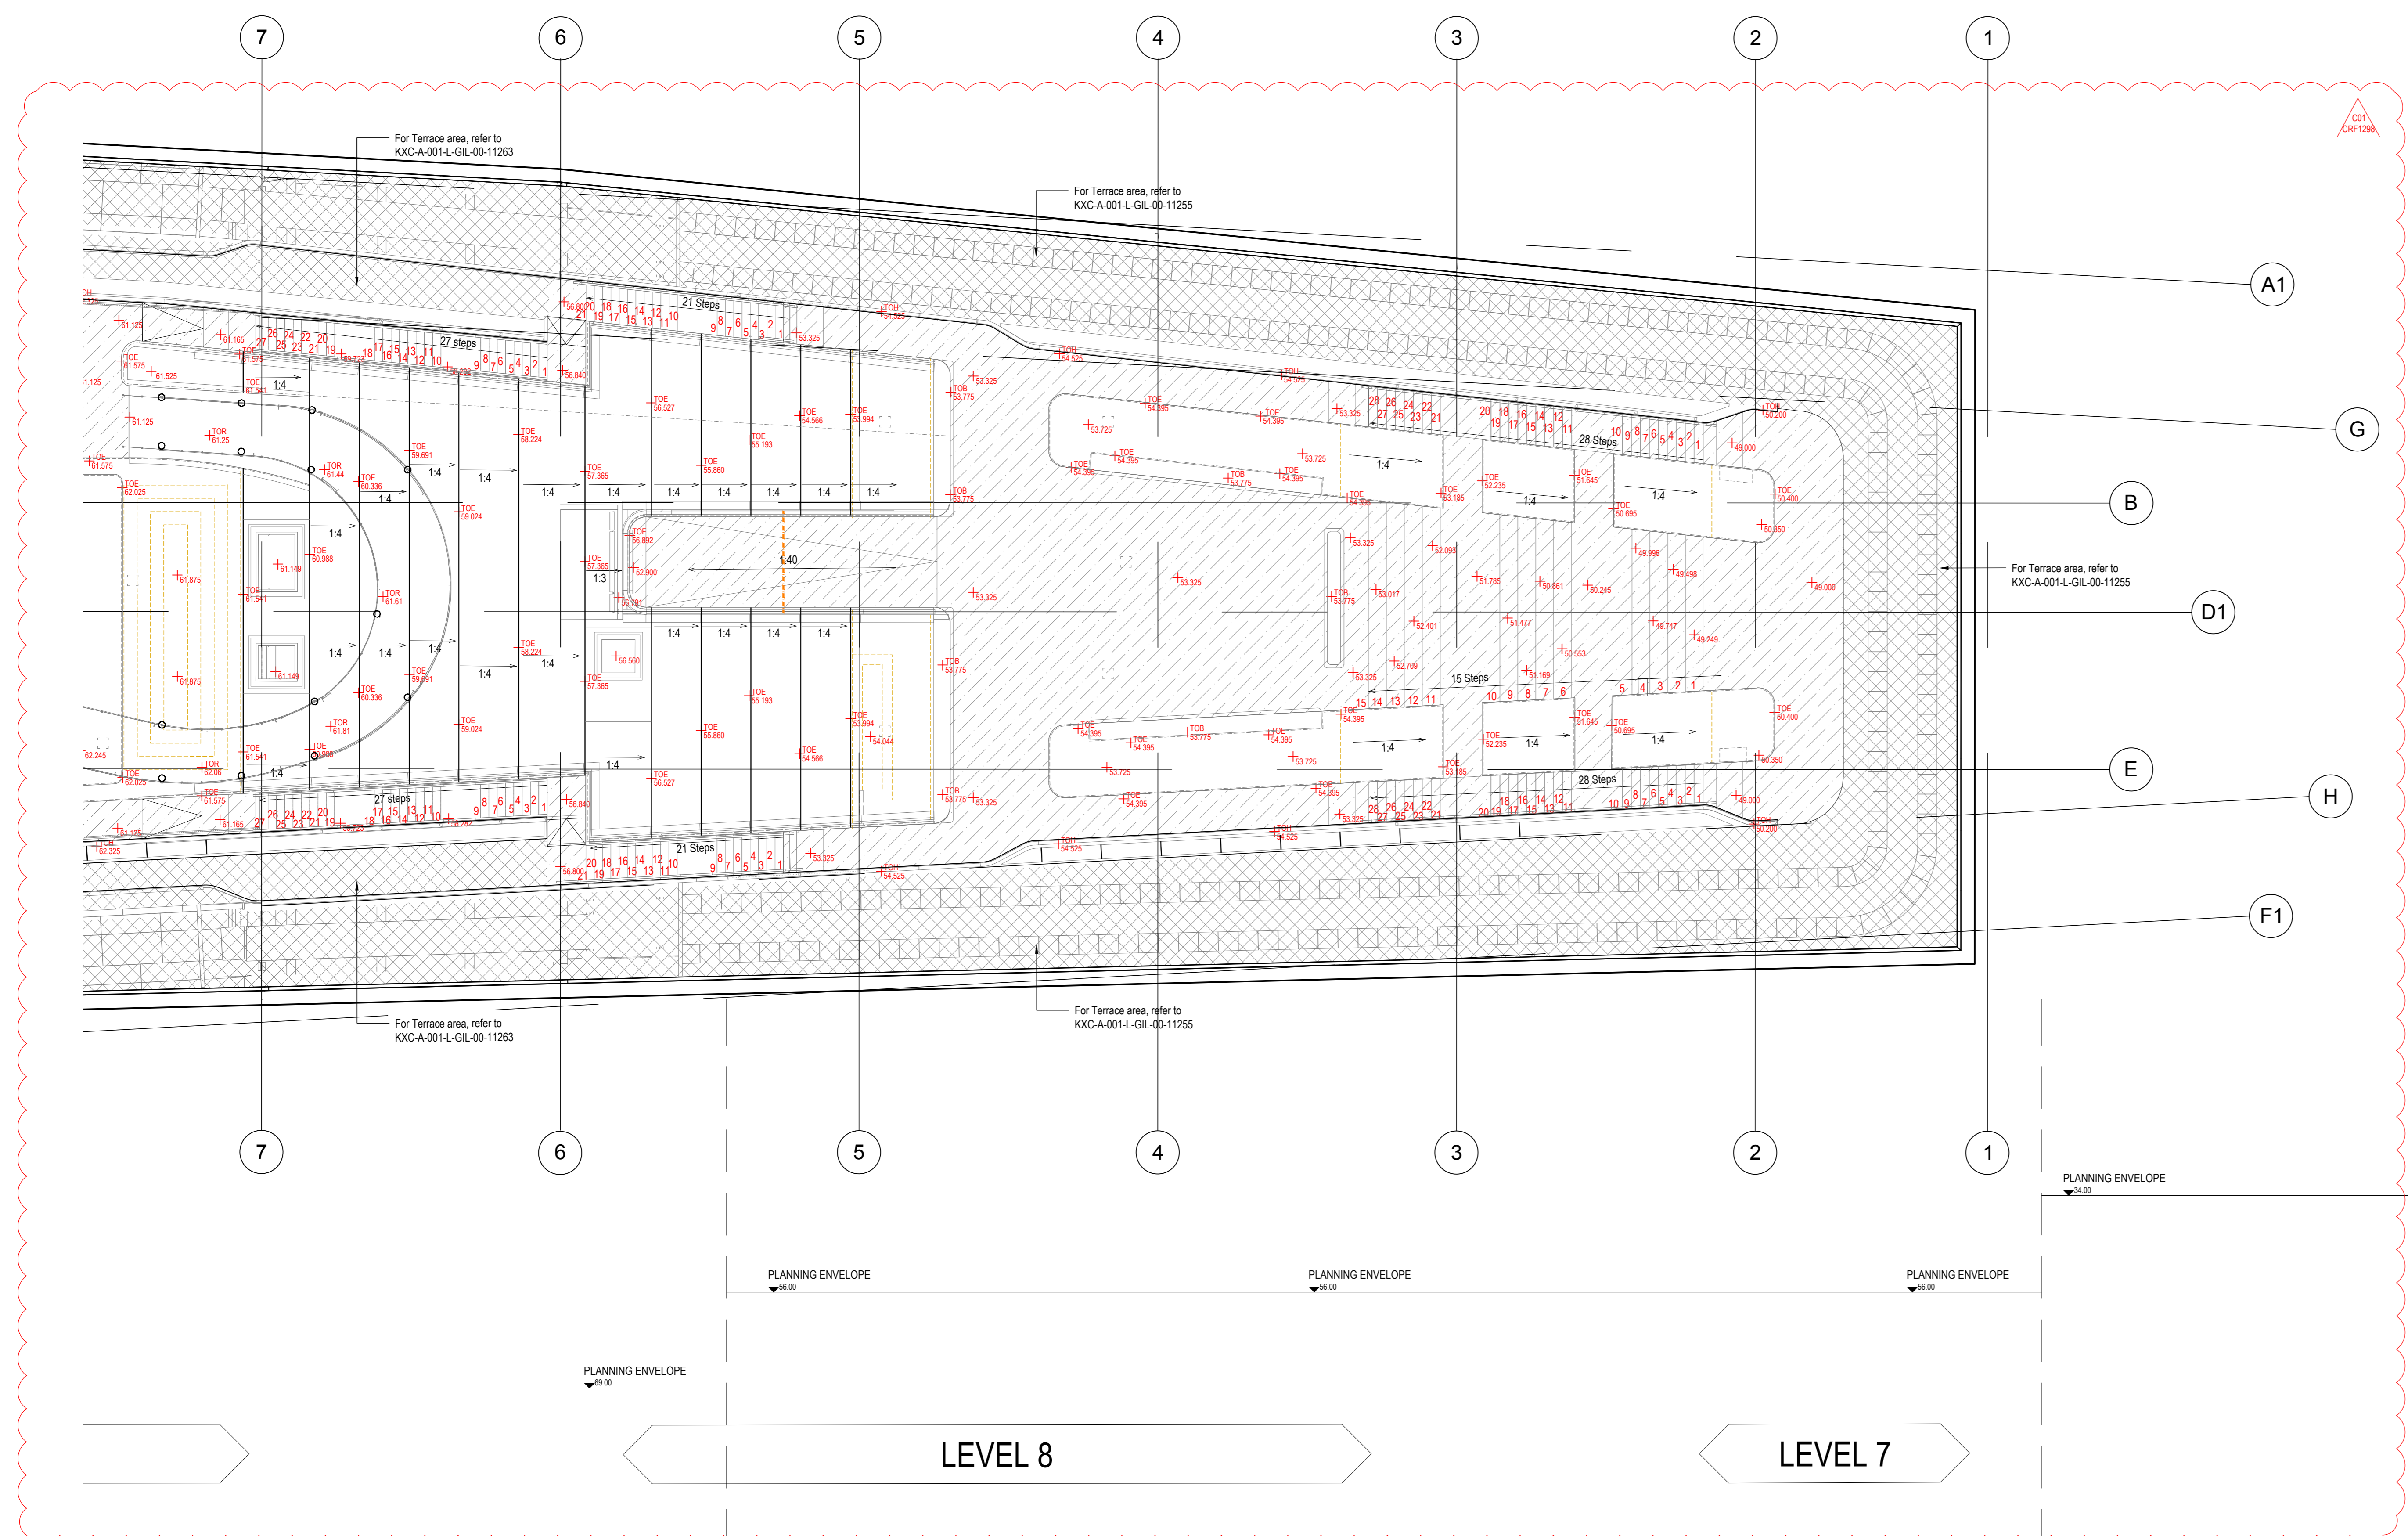


C01	For Construction (CRF 1298)	SH	AM	22.04.20
T06	For Tender (CRF 593)	SH	AM	15.01.20
T05	For Tender (CRF 614)	SH	AM	01.10.19
T04	For Tender (CRF 723)	SH	AM	05.06.19
T03	For Tender (CRF 177)	SH	DC	02.08.18
T02	Stage 4 Update	SH	AM	15.12.17
T01	Stage 4 Issue	CD	AM	29.09.17
P01	Issued for Stage 4 (95% Issue)	MB	AM	11.08.17
P00	Issued for Stage 4 (75% Issue)	CD	AM	21.07.17

GILLESPIES

130 Pancras Square, London EC2A 4DF
P: 020 730 2639 F: 020 730 3861 E: gillespies@gillespies.co.uk

© copyright GILLESPIES LLP, all rights reserved

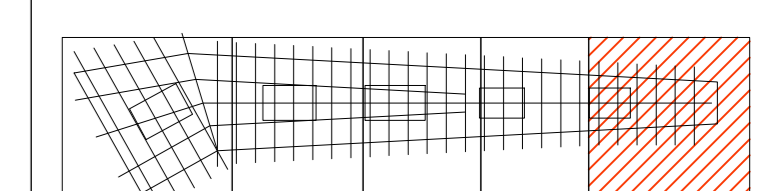

FOR CONSTRUCTION

Proposed Roof - Detailed Levels Plan 05

01/10/2019
P2007133
1:100
AD
CD
AM

KXC-A-001-L-GIL-00-11245 C01

