

UK-LON-KGX1

The Delivery Room  
2nd Floor  
2 Pancras Square  
London, N1C 4AG

NOTES:  
1.0 Do not scale from drawing, use figured dimensions only  
1.1 All dimensions to be checked on site  
1.2 This drawing to be read in conjunction with all other Gillespies drawings and specifications  
1.3 For General Arrangement Landscape Plan, refer to KXC-A-001-L-GIL-00-11201  
1.4 For Overall Levels Plan, refer to KXC-A-001-L-GIL-00-11202  
1.5 For Detailed Levels Plans, refer to KXC-A-001-L-GIL-00-11203  
1.6 For Specification, refer to KXC-A-001-L-GIL-00-11204  
1.7 For Section Plans, refer to KXC-A-001-L-GIL-00-11205  
1.8 For Upper terrace plans, refer to KXC-A-001-L-GIL-00-11206

LEVELS

FINISHED LEVELS

PAVEMENTS / STEPS / EDGE

TIMBER DECKING LEVEL 07

Refer to KXC-A-001-L-GIL-00-11203 for detail

RP4 - Refer to BDP's details and specification

STEEL GRILLE BMU COVER

Refer to BDP's details and specification

STEEL GRILLE LEVEL 08

Refer to BDP's details and specification

STEEL GRILLE LEVEL 09

Refer to BDP's details and specification

STEEL GRILLE LEVEL 10

Refer to BDP's details and specification

STEEL GRILLE LEVEL 11

Refer to BDP's details and specification

STEEL GRILLE LEVEL 12

Refer to BDP's details and specification

RS9 PRE-CAST CONCRETE STEPS

Refer to BDP's details and specification

TACTILE STRIPS TO STEPS

Refer to BDP's details and specification

TACTILE STRIPS TO STEPS

Refer to BDP's details and specification

HAZARD WARNING STRIPS

Refer to BDP's details and specification

RP8 BMU PEBBLES

Refer to BDP's details and specification

STEP HANDRAIL

Refer to BDP's details and specification

BMU GATES & BALUSTRADE

Refer to BDP's details and specification

RE14 BMU PLANTER EDGE

Refer to BDP's details and specification

RE19 STEEL EDGE

Refer to BDP's details and specification

RE14 DOOR TOTEM

Refer to BDP's details and specification

PLANTING

BMU PLANTERS

Refer to BDP's details and specification

KXC-A-001-L-GIL-00-11204

Refer to Gillespies drawings KXC-A-001-L-GIL-00-11202

KXC-A-001-L-GIL-00-11206 for Planting information

GENERAL

MOVEMENT JOINT


Refer to BDP's details and specification

RAIN WATER OUTLET UNDER TIMBER DECKING

Refer to BDP's details and specification

RAIN WATER OUTLET UNDER STEEL GRILLE


Refer to BDP's details and specification

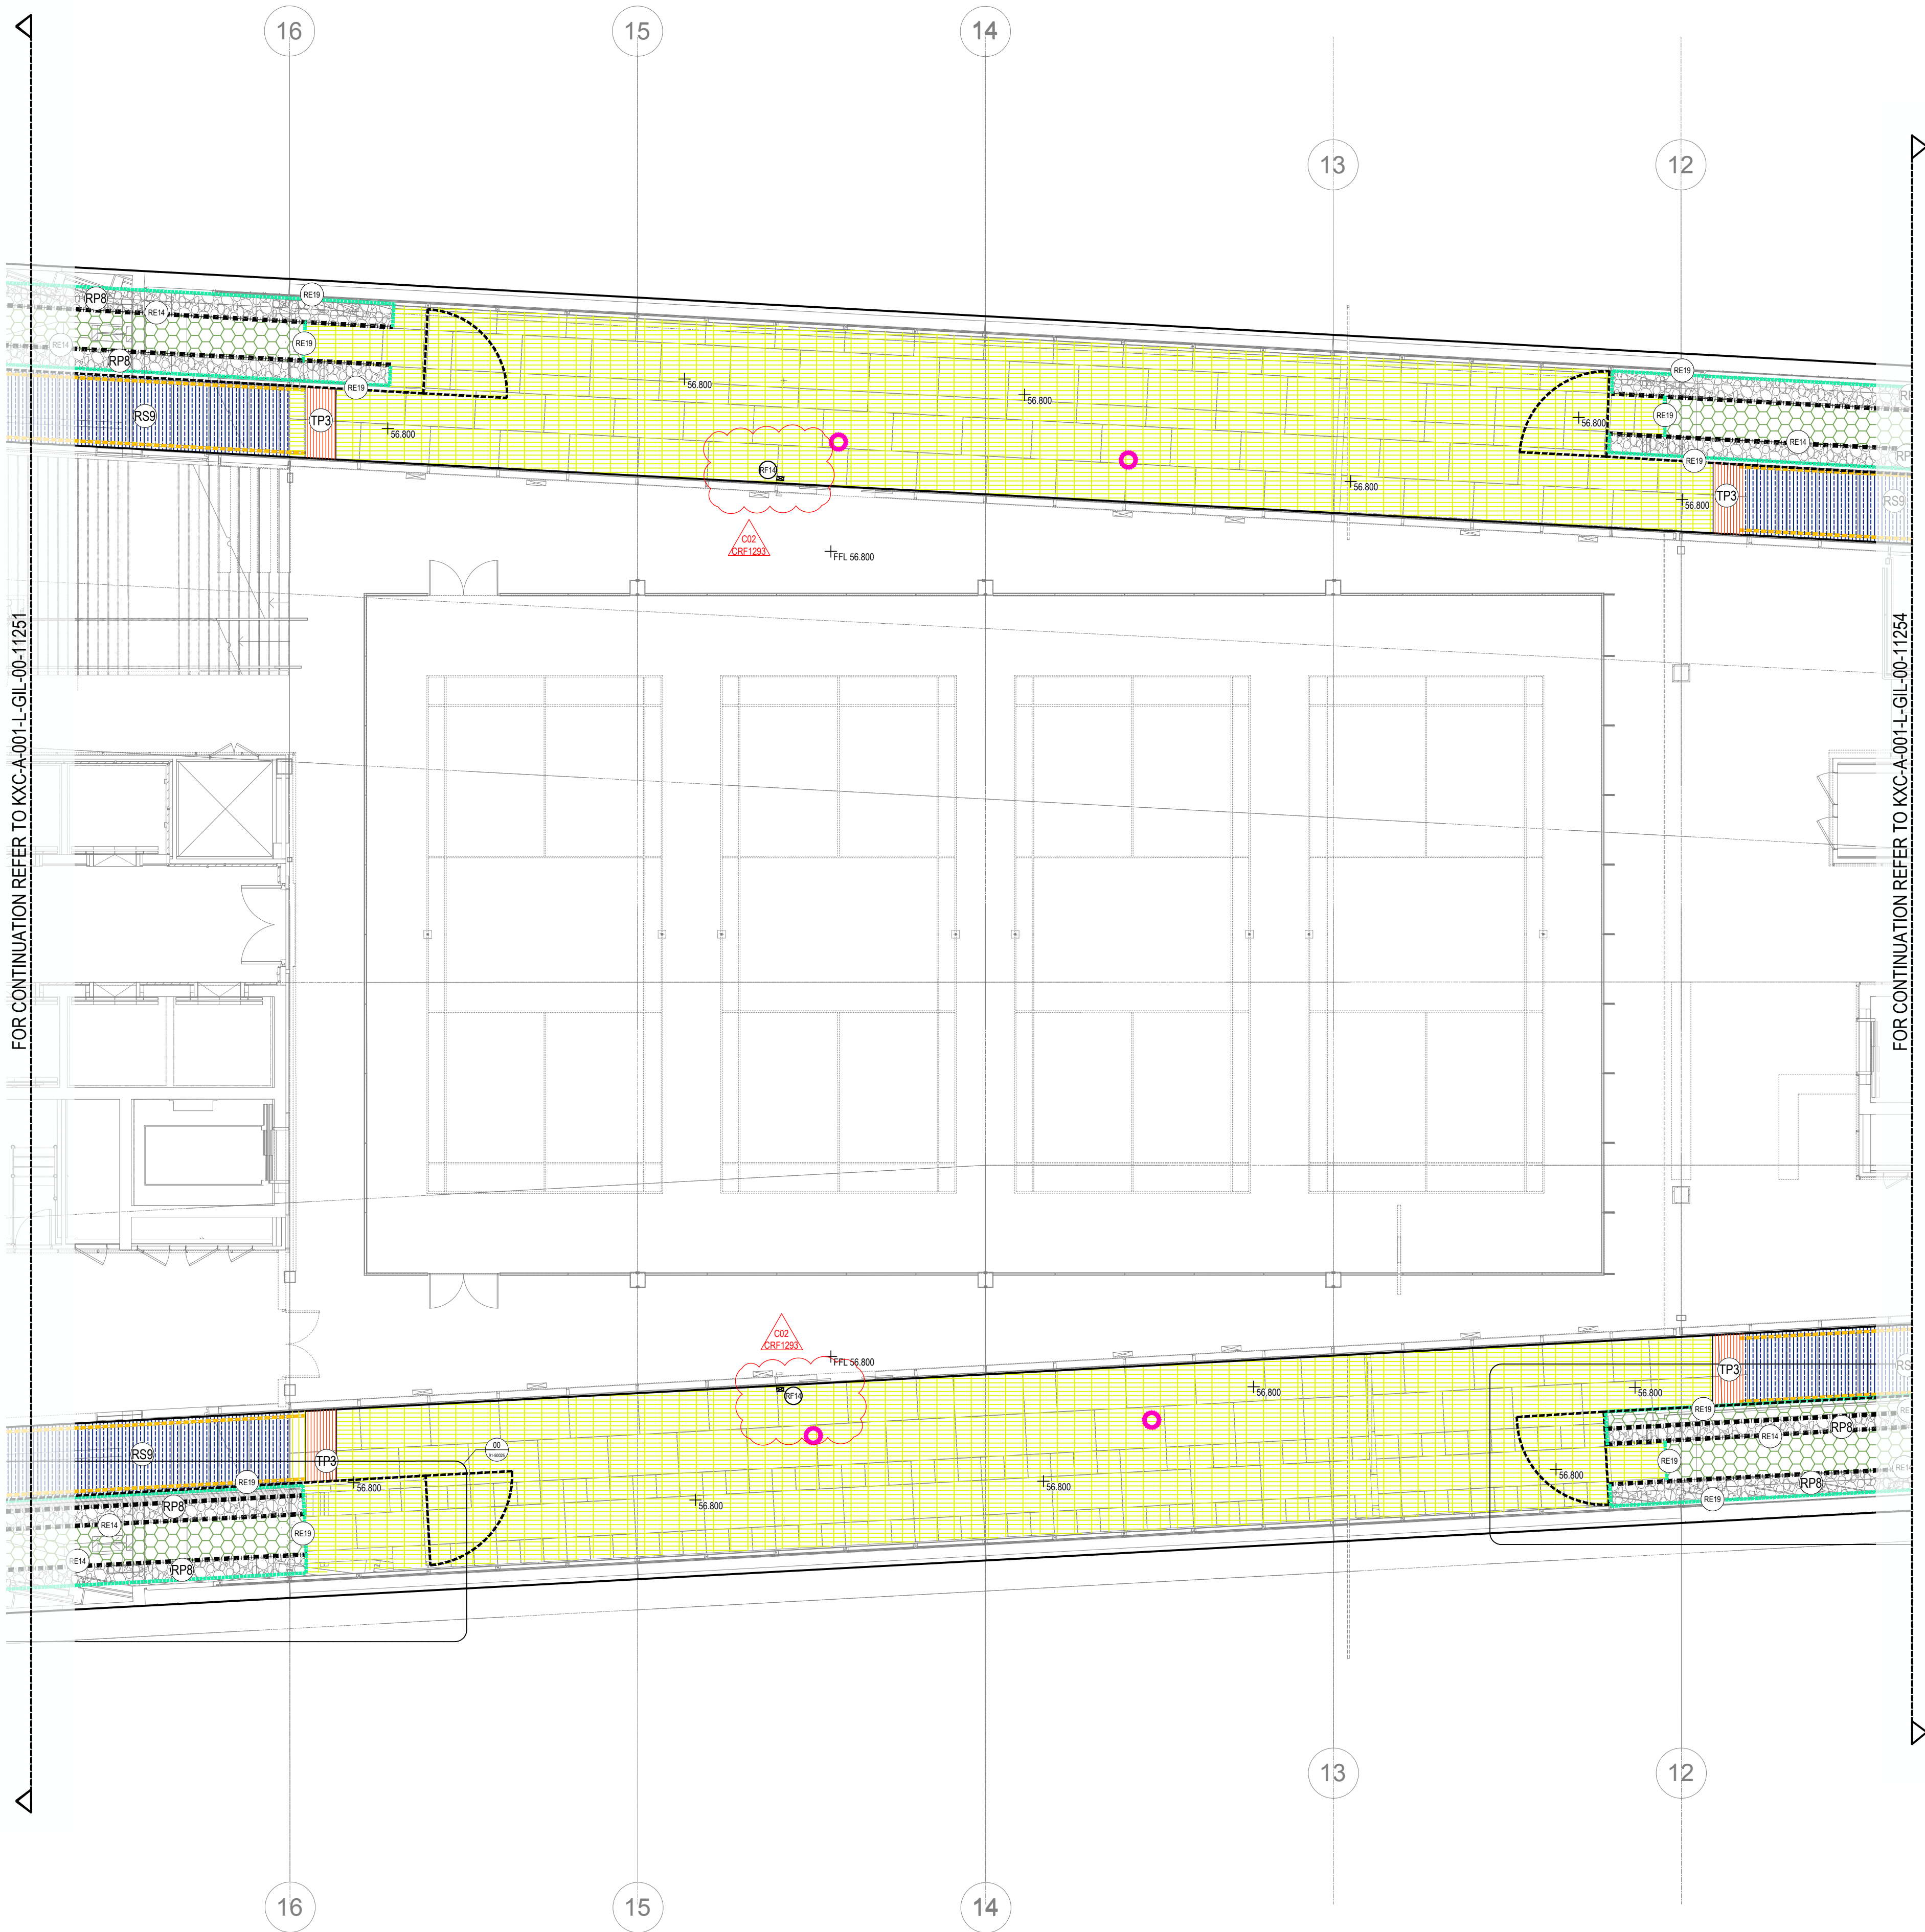

C02	FOR CONSTRUCTION (CRF 1203)	SH	AM	22.10.20
C01	For Construction (CRF 1197 & 1198)	SH	AM	01.08.20
T03	For Tender (CRF 814)	SH	AM	14.10.19
T02	For Tender (CRF 244)	SH	DC	02.08.18
T01	Stage 4 issue	CD	AM	29.09.17
P00	Stage 4 (75% ISSUE)	CD	AM	21.07.17

**GILLESPIES**

© copyright GILLESPIES LLP, all rights reserved

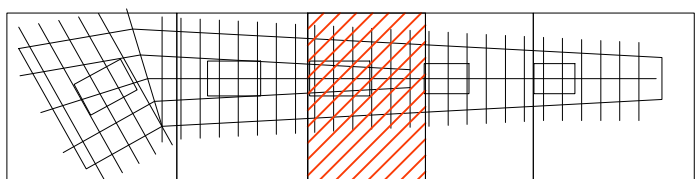

FOR CONSTRUCTION

Proposed Roof - Terrace  
Plan 02

21/07/2017  
P2007133  
1:100  
A0  
CD  
AM

KXC-A-001-L-GIL-00-11253

C02

0 2 4 6 8 10m