


NOTES:  
1.0 Do not scale from drawing, use figured dimensions only  
1.1 All dimensions to be checked on site  
1.2 This drawing to be read in conjunction with all other Gillespies drawings and specifications  
1.3 For General Arrangement Landscape Plan, refer to KXC-A-001-L-GIL-00-11202  
1.4 For Overall Levels Plan, refer to KXC-A-001-L-GIL-00-11202  
1.5 For Detailed Levels Plans, refer to KXC-A-001-L-GIL-00-11231/11232/11233/11234/11235  
1.6 For Specifications, refer to KXC-A-001-L-GIL-00-SP001  
1.7 For Section Plans, refer to KXC-A-001-L-GIL-00-11206  
1.8 For Upper terrace plans, refer to KXC-A-001-L-GIL-00-11261/11263

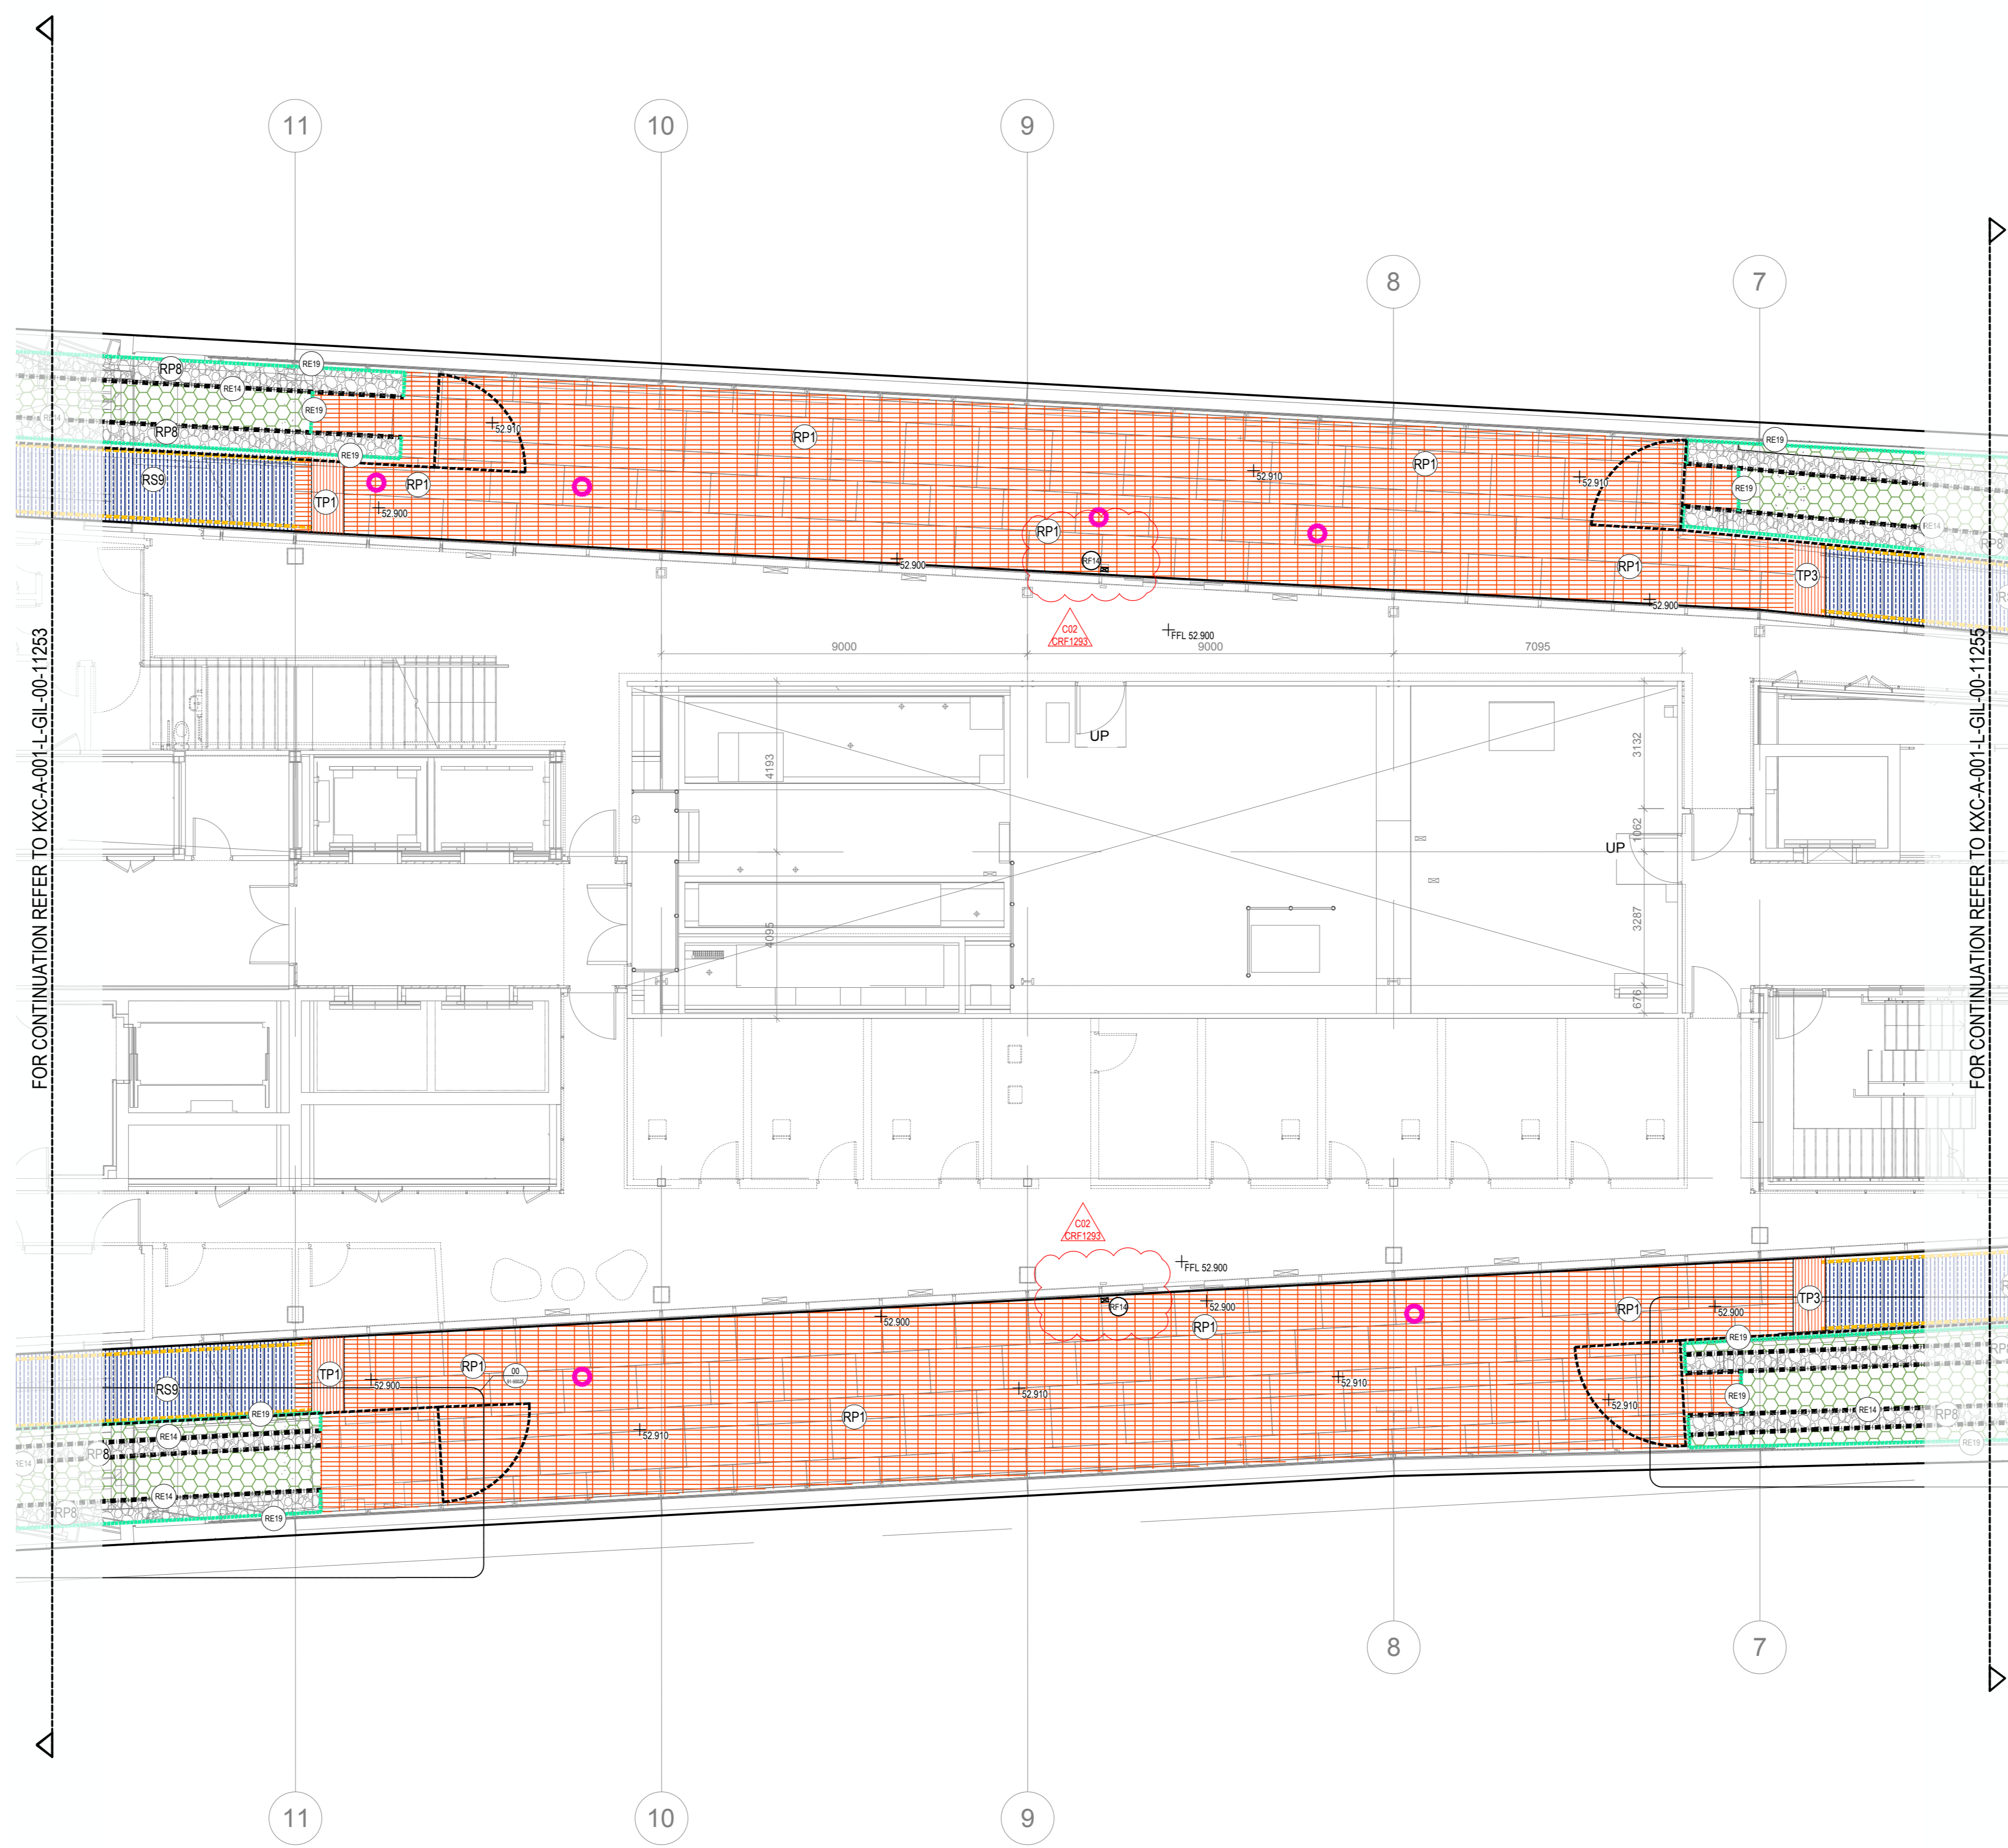


- LEVELS**
- FINISHED LEVELS
- PAVEMENTS / STEPS / EDGE**
- RP4** TIMBER DECKING LEVEL 07  
Refer to KXC-A-001-L-GIL-00-SP001 for detail  
RP4 (GL-90-SP001-Q05,105)
  - RP1** STEEL GRILLE BMU COVER  
Refer to BEP's details and specification
  - RP1** STEEL GRILLE LEVEL 08  
Refer to Schneider's drawings
  - RP1** STEEL GRILLE LEVEL 09  
Refer to Schneider's drawings
  - RP1** STEEL GRILLE LEVEL 10  
Refer to Schneider's drawings
  - RP1** STEEL GRILLE LEVEL 11  
Refer to Schneider's drawings
  - RP1** STEEL GRILLE LEVEL 12  
Refer to Schneider's drawings
  - RSS** PRE-CAST CONCRETE STEPS  
Refer to Schneider's drawings
  - TP1** TACTILE STRIPS TO STEPS  
GL-90-SP001-L37-312
  - TP3** TACTILE STRIPS TO STEPS  
KXC-A-001-A-BEP-XX-SP-31
  - TP3** HAZARD WARNING STRIPS  
Refer to KXC-A-001-L-GIL-90-60017 for detail  
GL-90-SP001-L37-313
  - RP8** BMU PEBBLES  
GL-90-SP001-Q05,105  
Refer to Paving details KXC-A-001-L-GIL-91-00024  
KXC-A-001-L-GIL-91-00025
  - RP1** STEP HANDRAIL  
Refer to Schneider's drawings
  - RP1** BMU GATES & BALUSTRADE  
Refer to BEP drawings
  - RE14** BMU PLANTER EDGE  
KXC-A-001-L-GIL-91-00025 for detail
  - RE19** STEEL EDGE  
Refer to KXC-A-001-L-GIL-91-00024 and  
KXC-A-001-L-GIL-91-00025 for detail  
GL-90-SP001-Q10,200
  - RP1** RP14 DOOR TOTEM  
Refer to BEP's detail KXC-A-001-A-BEP-21-50001
- PLANTING**
- RP1** BMU PLANTERS  
Refer to BEP's drawings KXC-A-001-A-BEP-27-50049 /  
KXC-A-001-A-BEP-27-50049  
Refer to Gillespies drawings KXC-A-001-L-GIL-91-11202 /  
KXC-A-001-L-GIL-91-11206 for Paving information
- GENERAL**
- RP1** MOVEMENT JOINT  
Refer to BEP's detail KXC-A-001-A-BEP-27-50081
  - RP1** RAIN WATER OUTLET UNDER TIMBER DECKING  
Refer to BEP's detail KXC-A-001-A-BEP-28-11004  
KXC-A-001-A-BEP-28-11004 an detail KXC-A-001-A-BEP-27-50007
  - RP1** RAIN WATER OUTLET UNDER STEEL GRILLE  
Refer to BEP's detail KXC-A-001-A-BEP-28-11001  
KXC-A-001-A-BEP-28-11004 an detail KXC-A-001-A-BEP-27-50007

C02	FOR CONSTRUCTION (CRF 1293)	SH	AM	22.10.20
C01	For Construction (CRF 1197 & 1198)	SH	AM	01.08.20
T03	For Tender (CRF 814)	SH	AM	14.10.19
T02	For Tender (CRF 244)	SH	DC	02.08.18
T01	Stage 4 issue	CD	AM	29.09.17
P02	Stage 4 (75% ISSUE)	CD	AM	21.07.17



© copyright GILLESPIES LLP, all rights reserved

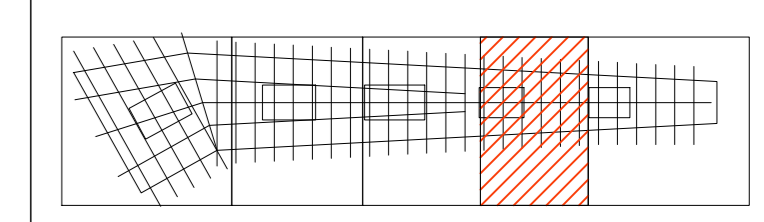

**FOR CONSTRUCTION**

Issue No.	Z1107/2017
Issue Date	P2007133
Scale	1:100
Author	AD
Checker	CD
Approver	AM
Project No.	KXC-A-001-L-GIL-00-11254
Sheet No.	C02

