


NOTES:  
1.0 Do not scale from drawing, use figured dimensions only  
1.1 All dimensions to be checked on site  
1.2 This drawing to be read in conjunction with all other Gillespies drawings and specifications  
1.3 For General Arrangement Landscape Plan, refer to KXC-A-001-L-GIL-00-11202  
1.4 For Overall Levels Plan, refer to KXC-A-001-L-GIL-00-11202  
1.5 For Detailed Levels Plans, refer to KXC-A-001-L-GIL-00-11202  
1.6 For Specification, refer to KXC-A-001-L-GIL-00-SP001  
1.7 For Section Plans, refer to KXC-A-001-L-GIL-00-11202  
1.8 For Upper terrace plans, refer to KXC-A-001-L-GIL-00-11261/11263

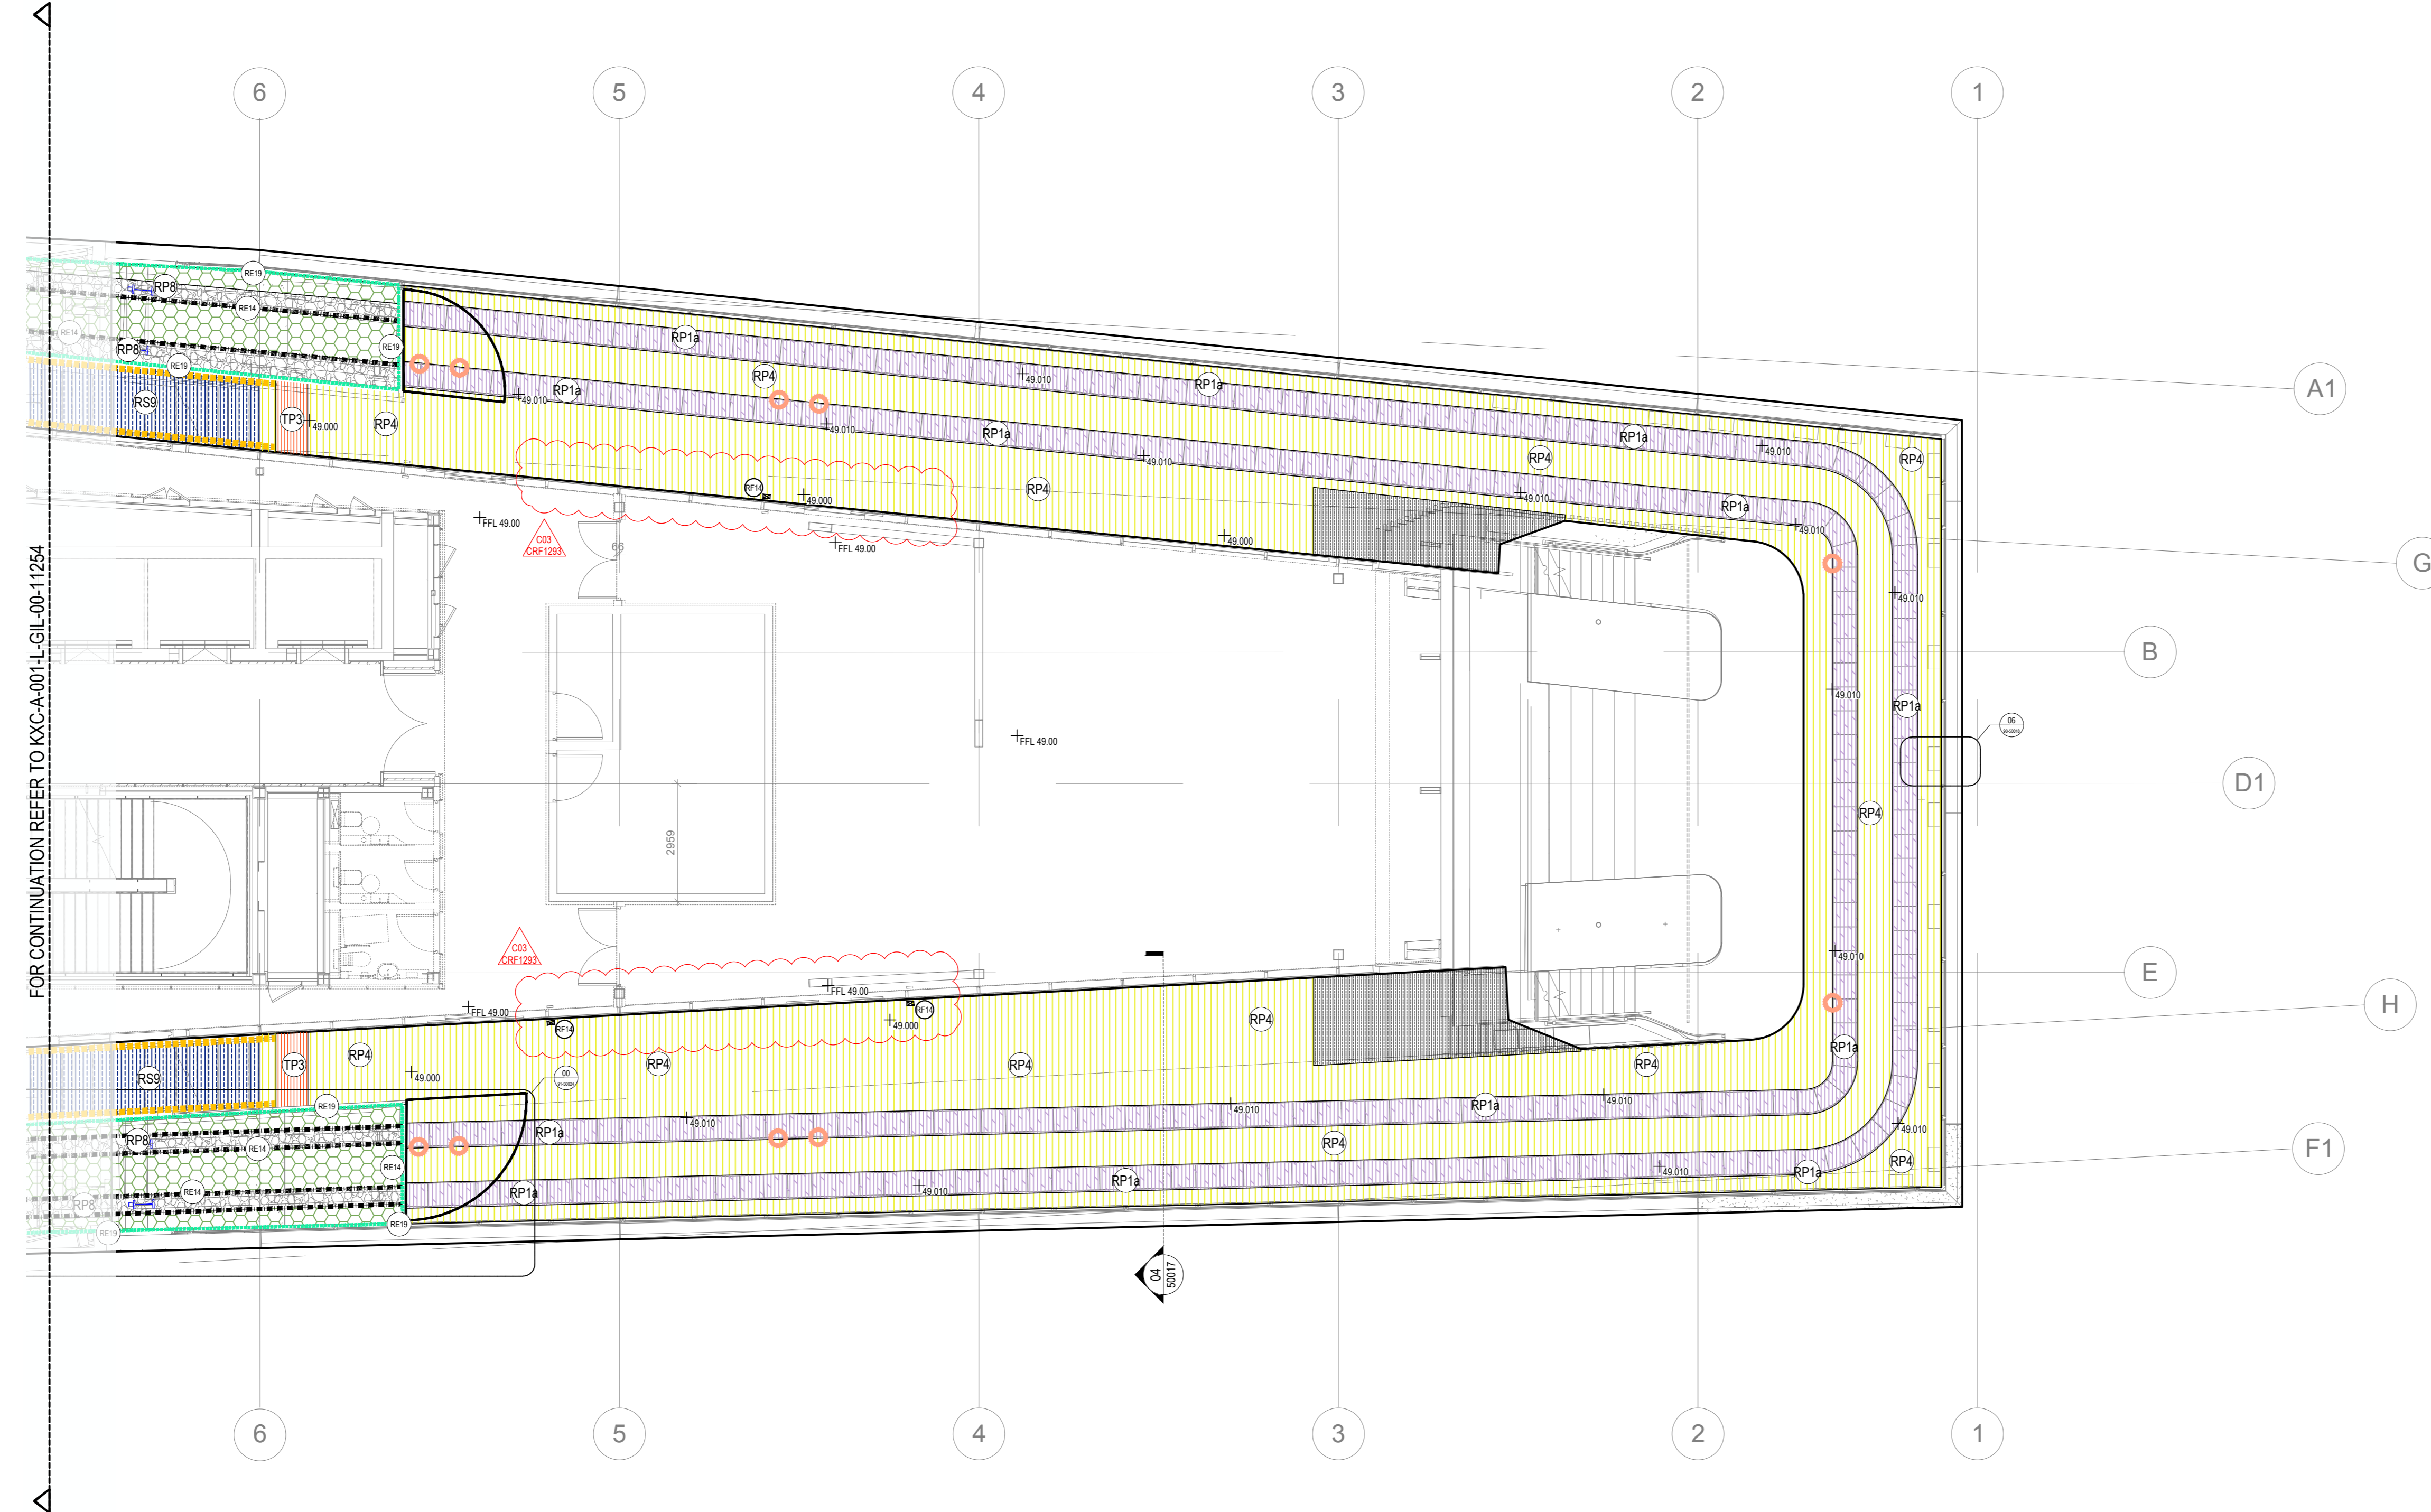

FOR CONTINUATION REFER TO KXC-A-001-L-GIL-00-11254

**LEVELS**

FINISHED LEVELS  
+0.000

**PAVEMENTS / STEPS / EDGE**

- TIMBER DECKING LEVEL 07**  
Refer to KXC-A-001-L-GIL-00-SP001 for detail  
RP4 - Refer to BEP's details and specification
- STEEL GRILLE BMU COVER**  
Refer to BEP's details and specification
- STEEL GRILLE LEVEL 08**  
Refer to Schneider's drawings
- STEEL GRILLE LEVEL 09**  
Refer to Schneider's drawings
- STEEL GRILLE LEVEL 10**  
Refer to Schneider's drawings
- STEEL GRILLE LEVEL 11**  
Refer to Schneider's drawings
- STEEL GRILLE LEVEL 12**  
Refer to Schneider's drawings
- RSP PRE-CAST CONCRETE STEPS**  
Refer to Schneider's drawings
- TACTILE STRIPS TO STEPS**  
Refer to KXC-A-001-L-GIL-00-SP001 for detail  
(GL-40-SP001-1.37.312)
- TACTILE STRIPS TO STEPS**  
Refer to BEP's specification  
KXC-A-001-A-BEP-XX-SP-31
- HAZARD WARNING STRIPS**  
Refer to KXC-A-001-L-GIL-00-SP001 for detail  
(GL-40-SP001-1.37.313)
- RPS BMU PEBBLES**  
Refer to KXC-A-001-L-GIL-00-SP001 for detail  
KXC-A-001-L-GIL-00-SP005
- STEP HANDRAIL**  
Refer to Schneider's drawings
- BMU GATES**  
Refer to BEP drawings
- RE 14 BMU PLANTER EDGE**  
Refer to KXC-A-001-L-GIL-00-SP001 for detail  
KXC-A-001-L-GIL-00-SP005
- RE 19 STEEL EDGE**  
Refer to KXC-A-001-L-GIL-00-SP001 for detail  
KXC-A-001-L-GIL-00-SP005 and  
KXC-A-001-L-GIL-00-SP007 for detail  
(GL-85-SP001-2.10.2510)
- RT 14 DOOR TOTEM**  
Refer to BEP's detail KXC-A-001-A-BEP-21-50001

**PLANTING**

**BMU PLANTERS**  
Refer to BEP's drawings KXC-A-001-A-BEP-27-50048 /  
KXC-A-001-A-BEP-27-50049  
Refer to Gillespies drawings KXC-A-001-L-GIL-00-11202 -  
KXC-A-001-L-GIL-00-11208 for Planting information


**GENERAL**

- MOVEMENT JOINT**  
Refer to BEP's detail KXC-A-001-A-BEP-27-50081
- RAIN WATER OUTLET UNDER TIMBER DECKING**  
Refer to BEP's setting out plan KXC-A-001-A-BEP-28-11201  
KXC-A-001-A-BEP-28-11204 an detail KXC-A-001-A-BEP-27-50007
- RAIN WATER OUTLET UNDER STEEL GRILLE**  
Refer to BEP's setting out plan KXC-A-001-A-BEP-28-11201  
KXC-A-001-A-BEP-28-11204 an detail KXC-A-001-A-BEP-27-50007

C03	FOR CONSTRUCTION (CRF 1295)	SH	AM	22.10.20
C02	FOR CONSTRUCTION (CRF 1197 & 1198)	SH	AM	01.06.20
C01	FOR CONSTRUCTION (CRF 1296)	SH	AM	22.04.20
T04	For Tender (CRF 614)	SH	AM	14.10.19
T03	For Tender (CRF 698 & 614)	SH	PW	08.05.19
T02	For Tender (CRF 177 / 244)	SH	DC	02.08.18
T01	Stage 4 Issue	CD	AM	29.09.17
P02	Stage 4 (75% ISSUE)	CD	AM	21.07.17

**GILLESPIES**  
10 Pancras Square, London, N1C 4AG  
P: 020 700 2629 F: 020 700 2681 E: info@gillespies.com

© copyright GILLESPIES LLP, all rights reserved

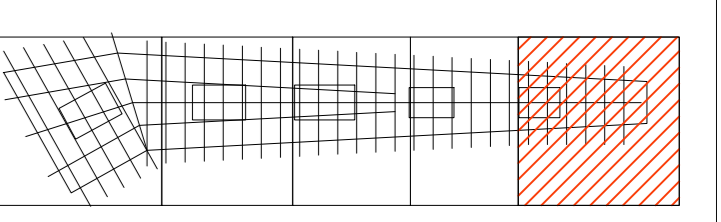

**FOR CONSTRUCTION**

The  
**Proposed Roof - Terrace  
Plan 04**  
Date:  
21/07/2017  
Project:  
P2007133  
Scale:  
1:100  
Disc:  
AD  
Version:  
CD  
Author:  
AM

Drawing No:  
**KXC-A-001-L-GIL-00-11255**  
Disc:  
**C03**

