


NOTES:
 1.0 Do not scale from drawings, use figured dimensions only
 1.1 All dimensions to be checked onsite
 1.2 This drawing to be read in conjunction with all other Gillespies drawings and specifications
 1.3 For General Arrangement Landscape Plan, refer to KXC-A-001-L-GIL-00-11201
 1.4 For Detailed Levels Plan, refer to KXC-A-001-L-GIL-00-11202
 1.5 For Detailed Levels Plans, refer to KXC-A-001-L-GIL-00-11203
 1.6 For Specification, refer to KXC-A-001-L-GIL-00-SP001
 1.7 For Sections Plan, refer to KXC-A-001-L-GIL-00-11205
 1.9 For Lower terrace plans, refer to KXC-A-001-L-GIL-00-11252 - 11255

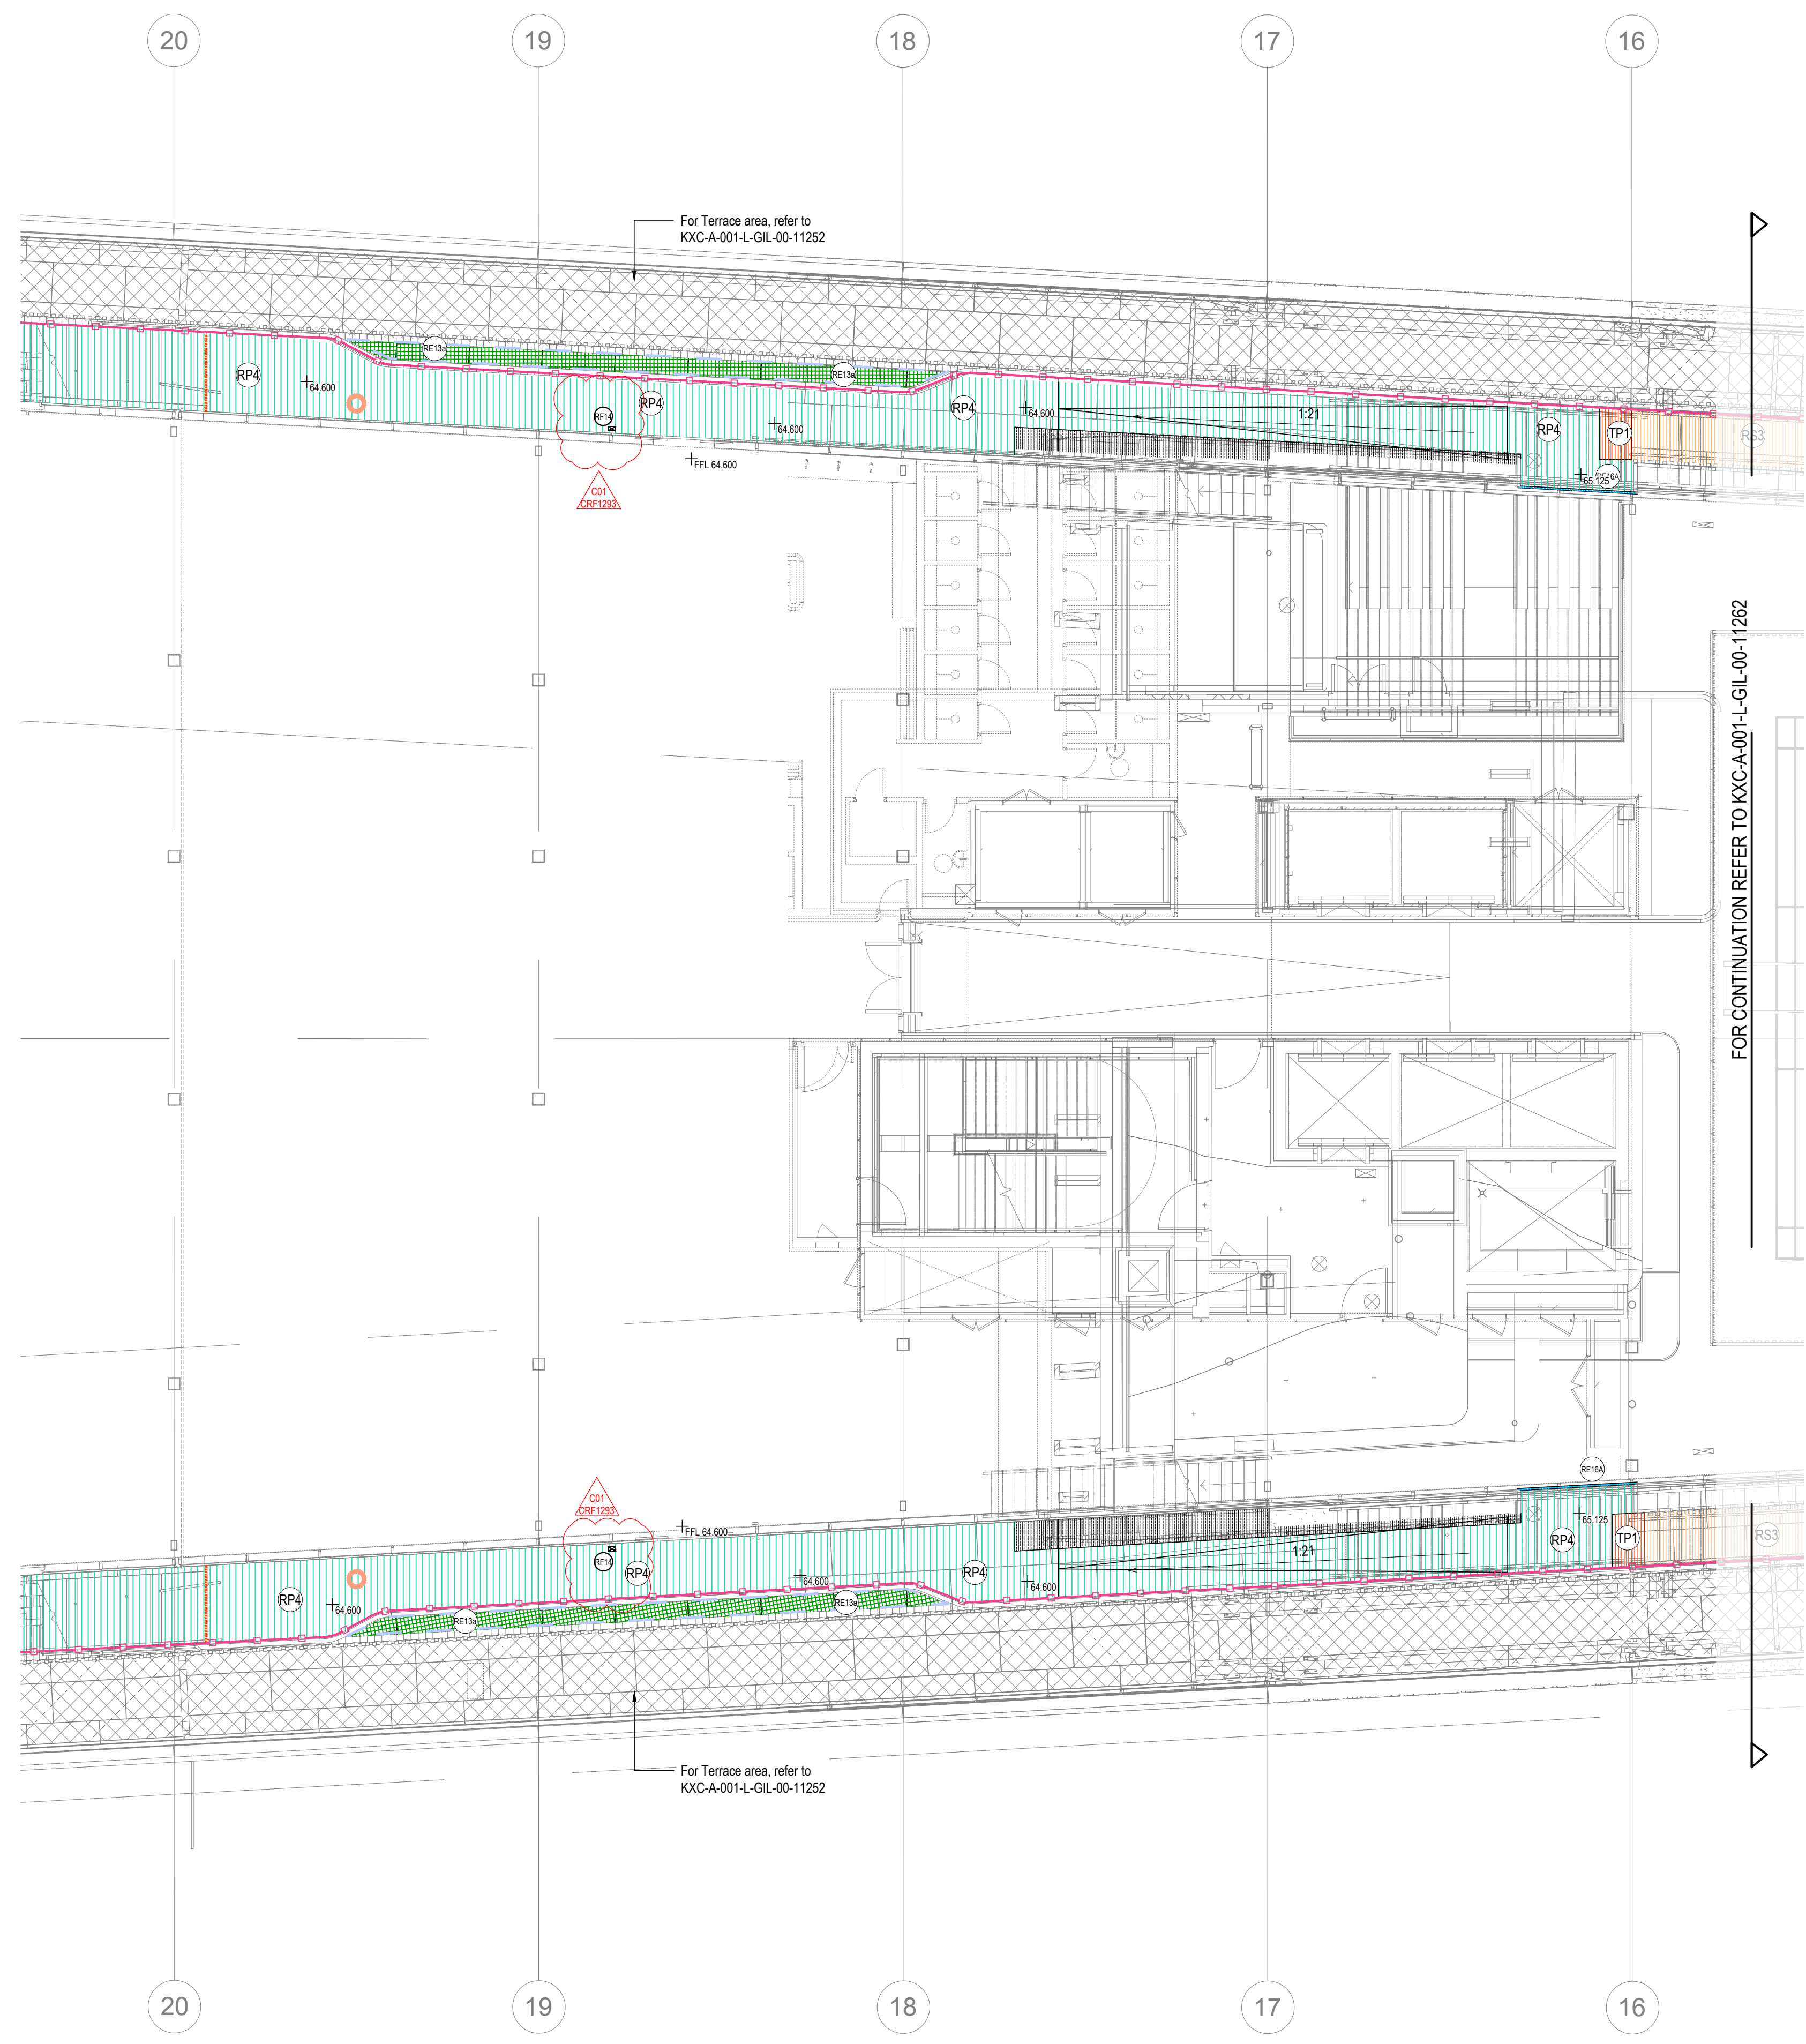

KEY

LEVELS

FINISHED LEVELS
 +10.00

PAVEMENTS

- TIMBER DECKING FLOOR 11**
Refer to KXC-A-001-L-GIL-00-00010 for detail
RP4 (GL-00-SP001-025, 1104)
- TIMBER DECKING FLOOR 10**
Refer to KXC-A-001-L-GIL-00-00010 for detail
RP4 (GL-00-SP001-025, 1104)
- TIMBER DECKING FLOOR 09**
Refer to KXC-A-001-L-GIL-00-00010 for detail
RP4 (GL-00-SP001-025, 1104)
- FAÇADE PLANTERS**
Refer to KXC-A-001-L-GIL-01-SP-004 for planting schedule and Planting Plans KXC-A-001-L-GIL-01-11211 - KXC-A-001-L-GIL-01-11216
- RS3 TIMBER DECKING STEPS**
Refer to KXC-A-001-L-GIL-00-00088 for detail
(GL-00-SP001-037, 1108)
- TACTILE STRIPS TO STEPS**
(GL-00-SP001-037, 317)
Refer to site details for more information
- HAZARD WARNING STRIPS**
Refer to KXC-A-001-L-GIL-00-00011 for detail
(GL-00-SP001-037, 315)
- EDGE TYPE RE5A**
Weathering Steel Flush Edge (GL-00-SP001-010, 2010)
Refer to Edge details KXC-A-001-L-GIL-00-00044
- EDGE TYPE RE13a**
Facade planters on Ref
KXC-A-001-L-GIL-01-00022
- BALUSTRADE 1200MM**
LOWER TRAY AND UPPER TRAY
Refer to BCP's drawing
- RE16A FLUSH EDGE**
Refer to KXC-A-001-L-GIL-00-00055 for detail
(GL-00-SP001-010, 201P)
- STEP HANDRAIL**
Refer to Schneider's drawings
- RF14 DOOR TO/EM**
Refer to BCP's detail KXC-A-001-A-BDP-21-00001

GENERAL


- MOVEMENT JOINT**
Refer to BCP's detail KXC-A-001-A-BDP-27-00081
- RAIN WATER OUTLET UNDER TIMBER DECKING**
Refer to BCP's setting out plan KXC-A-001-A-BDP-28-11201
KXC-A-001-A-BDP-28-11204 an detail KXC-A-001-A-BDP-27-00007

C01	FOR CONSTRUCTION (CRF 1293)	SH	AM	22.10.20
T03	CRF 420 & 630	SH	PW	26.02.19
T02	For Tender (CRF 244)	SH	DC	02.08.18
T01	Stage 4 Issue	CD	AM	29.09.17

GILLESPIES

1 St Johns Square, London EC1M 4BA
 T: 020 7323 2629 F: 020 7323 2662 E: enquiries@gillespies.co.uk

© copyright GILLESPIES LLP, all rights reserved

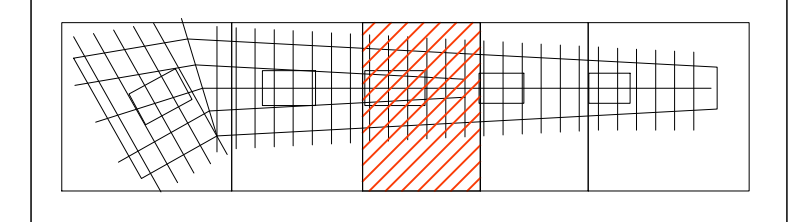

FOR CONSTRUCTION

Rev	29/09/2017
Rev	P2007133
Scale	1:100
Drawn	AD
Checked	CD
Approved	AM
Project No	KXC-A-001-L-GIL-00-11261
Sheet No	C01

