



NOTES:  
 1.0 Do not scale from drawing, use figured dimensions only  
 1.1 All dimensions to be checked onsite  
 1.2 This drawing to be read in conjunction with all other Gillespies drawings and specifications  
 1.3 For General Arrangement Landscape Plan, refer to KXC-A-001-L-GIL-00-11201  
 1.4 For Overall Levels Plan, refer to KXC-A-001-L-GIL-00-11202  
 1.5 For Detailed Levels Plans, refer to KXC-A-001-L-GIL-00-11203  
 1.6 For Specifications, refer to KXC-A-001-L-GIL-00-SP001  
 1.7 For Sections Plan, refer to KXC-A-001-L-GIL-00-11205  
 1.9 For Lower terrace plans, refer to KXC-A-001-L-GIL-00-11252 - 11255

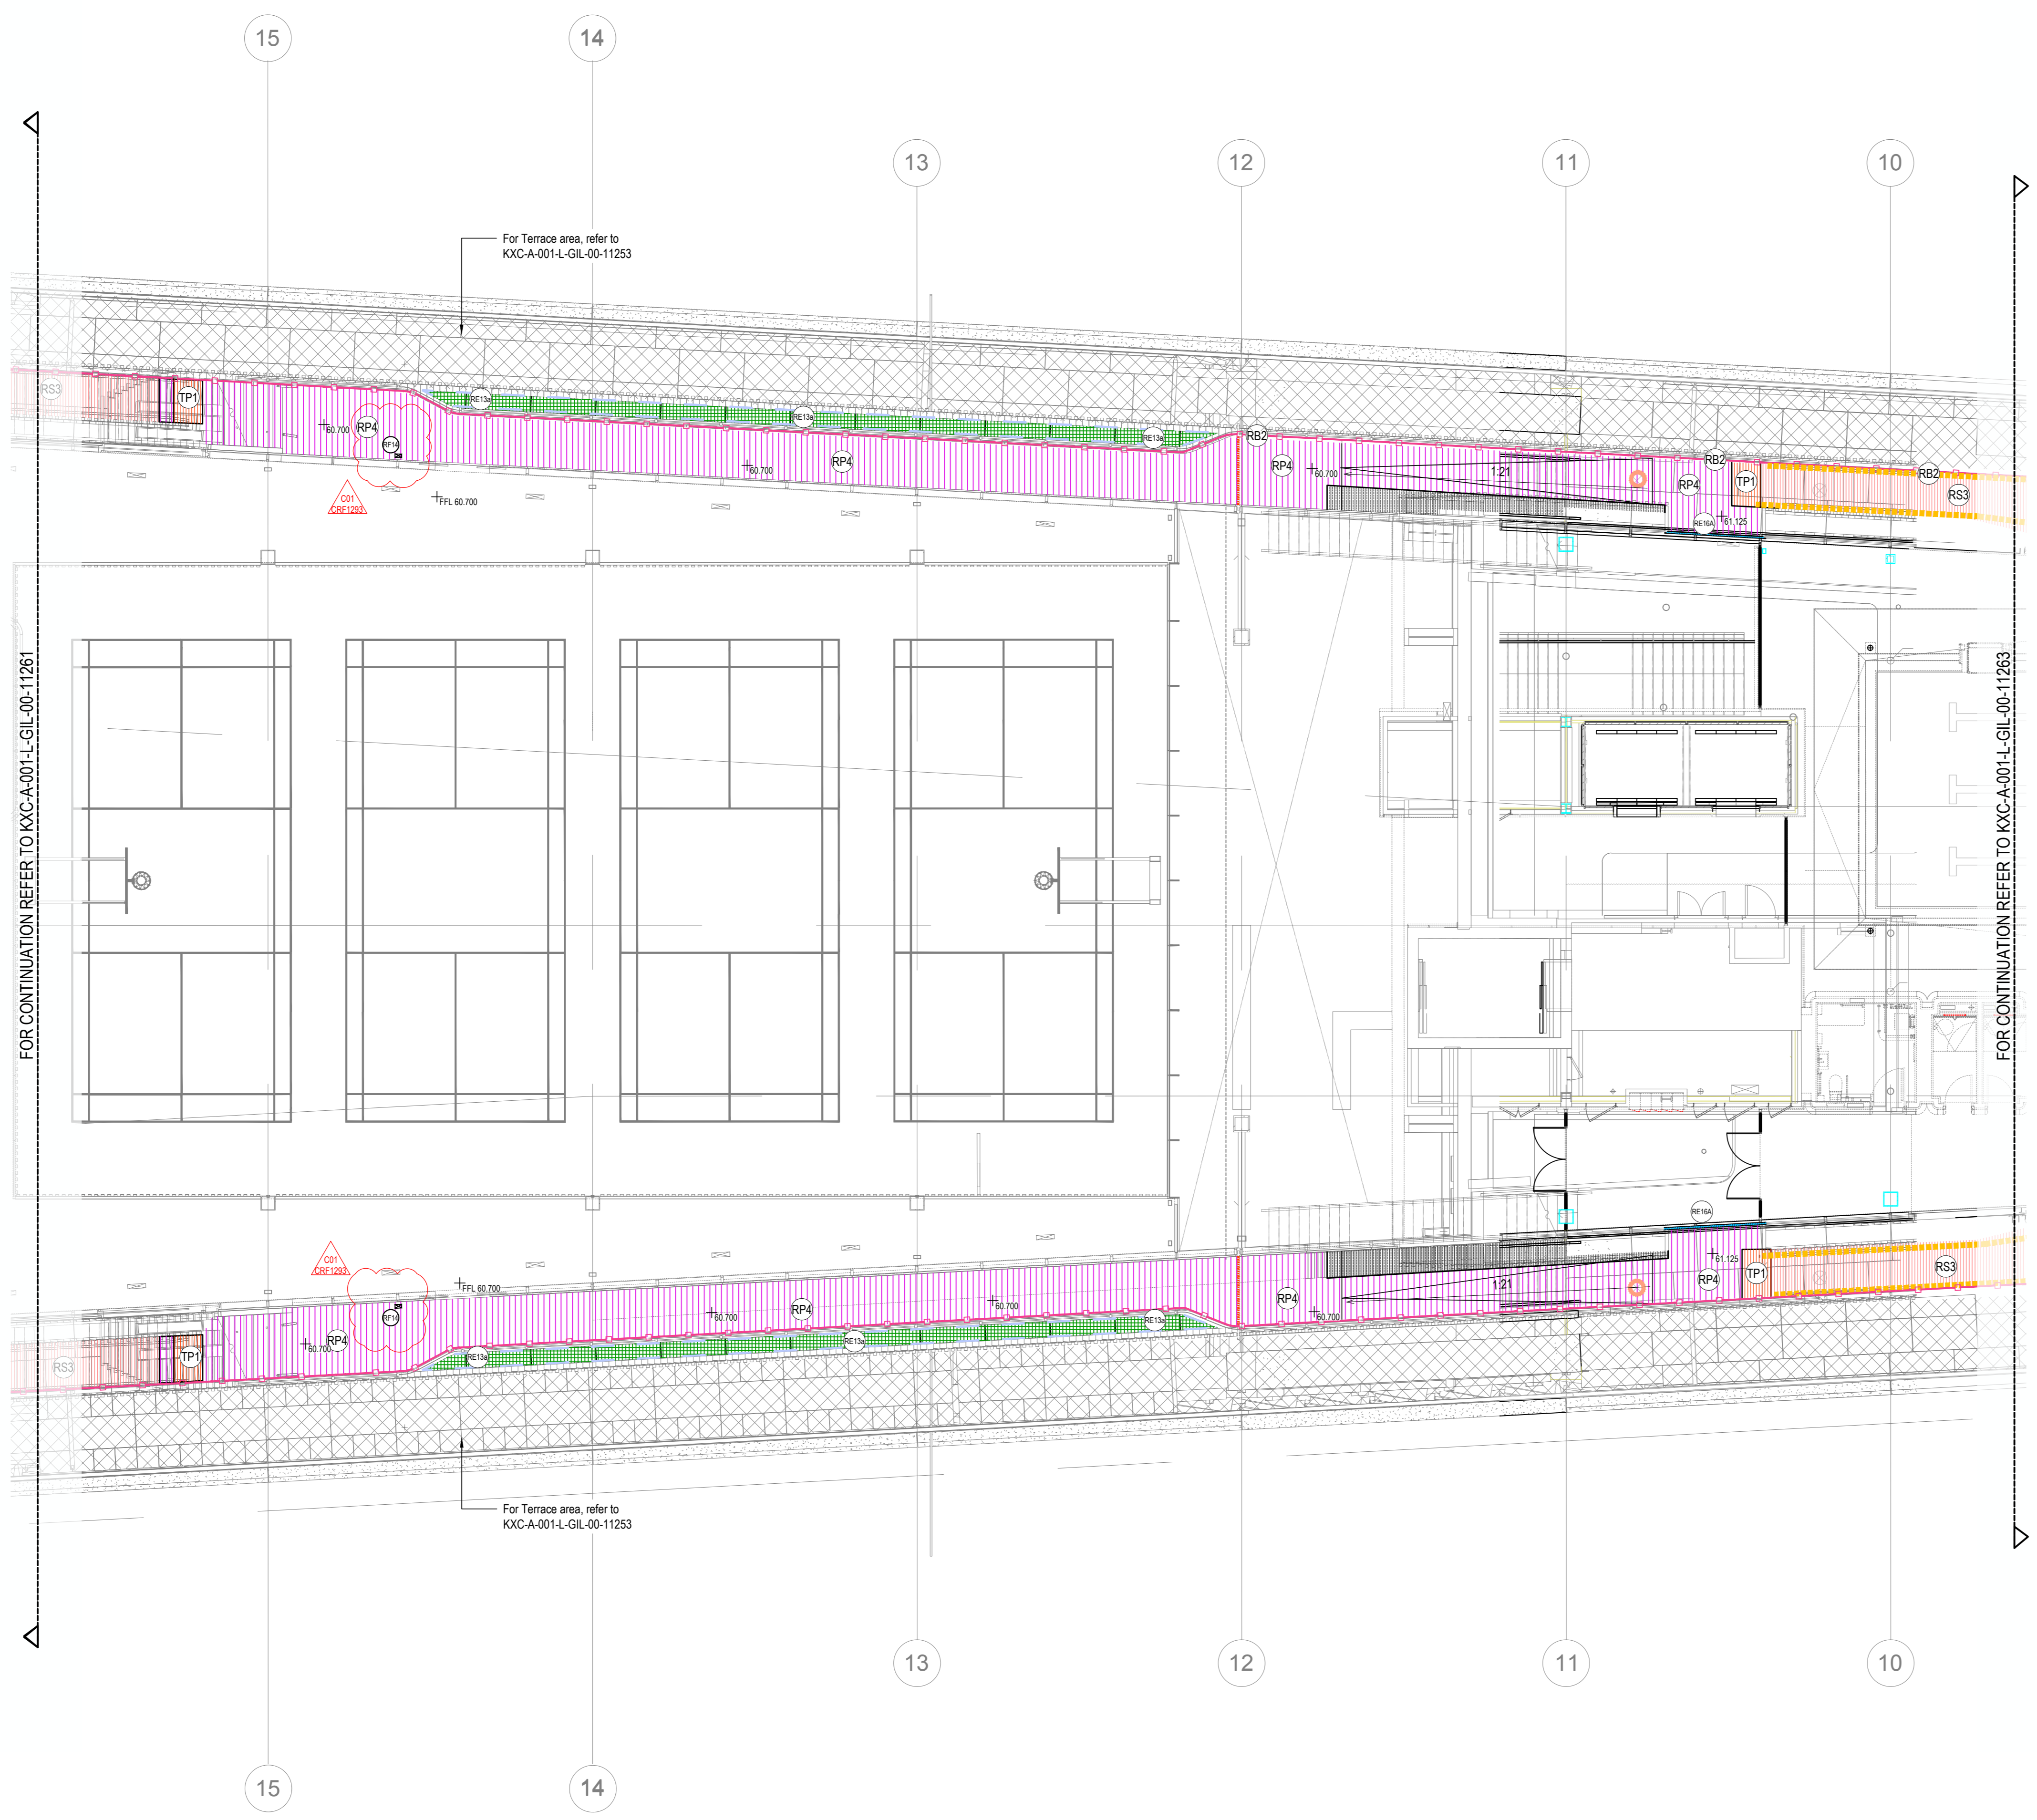

- KEY**
- LEVELS**
- FINISHED LEVELS
- PAVEMENTS**
- TIMBER DECKING FLOOR 11**  
Refer to KXC-A-001-L-GIL-00-SP015 for detail  
RP4 (GL-90-SP01-025, 110A)
  - TIMBER DECKING FLOOR 10**  
Refer to KXC-A-001-L-GIL-00-SP015 for detail  
RP4 (GL-90-SP01-025, 110A)
  - TIMBER DECKING FLOOR 09**  
Refer to KXC-A-001-L-GIL-00-SP015 for detail  
RP4 (GL-90-SP01-025, 110A)
  - FACADE PLANTERS**  
Refer to KXC-A-001-L-GIL-00-SP015 for planting schedule and planting plans  
KXC-A-001-L-GIL-00-SP11  
KXC-A-001-L-GIL-00-SP12  
KXC-A-001-L-GIL-00-SP13
  - RSS TIMBER DECKING STEPS**  
Refer to KXC-A-001-L-GIL-00-SP015 for detail  
RS3 (GL-90-SP01-037, 110B)
  - TACTILE STRIPS TO STEPS**  
Refer to step details for more information  
TP1 (GL-90-SP01-037, 110B)
  - HAZARD WARNING STRIPS**  
Refer to step details for more information  
RS3 (GL-90-SP01-037, 110B)
  - EDGE TYPE RESA**  
Weathering Steel Flush Edge (GL-90-SP01-010, 201D)  
Refer to Edge details KXC-A-001-L-GIL-00-SP044
  - EDGE TYPE RE13a**  
Facing planter detail  
KXC-A-001-L-GIL-00-SP032
  - BALUSTRADE 1200MM**  
LOWER TRAY AND UPPER TRAY  
Refer to BOP's drawing
  - RE16A FLUSH EDGE**  
Refer to KXC-A-001-L-GIL-00-SP015 for detail  
RS3 (GL-90-SP01-037, 110B)
  - STEP HANDRAIL**  
Refer to Schemata's drawings
  - RF14 DOOR TOTEM**  
Refer to BOP's detail KXC-A-001-A-BOP-21-55001
- GENERAL**
- MOVEMENT JOINT**  
Refer to BOP's detail KXC-A-001-A-BOP-21-55001
  - RAIN WATER OUTLET UNDER TIMBER DECKING**  
Refer to BOP's setting out plan KXC-A-001-A-BOP-28-11001  
KXC-A-001-A-BOP-28-11002 or detail KXC-A-001-A-BOP-21-55007

|     |                             |    |    |          |
|-----|-----------------------------|----|----|----------|
| CD1 | FOR CONSTRUCTION (CRF 1293) | SH | AM | 22.10.20 |
| T02 | CRF 423 & 424               | SH | PN | 28.02.18 |
| T02 | For Transfer (CRF 244)      | SH | DC | 02.08.18 |
| T01 | Stage 4 Issue               | CD | AM | 29.09.17 |

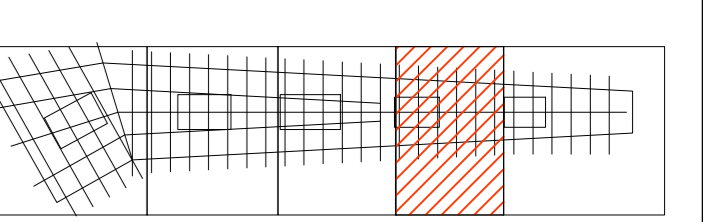

**FOR CONSTRUCTION**

|             |                          |
|-------------|--------------------------|
| Date        | 29/09/2017               |
| File        | F2007133                 |
| Scale       | 1:100                    |
| Drawn       | AD                       |
| Checked     | CD                       |
| Approved    | AM                       |
| Drawing No. | KXC-A-001-L-GIL-00-11262 |
| Sheet       | C01                      |

