



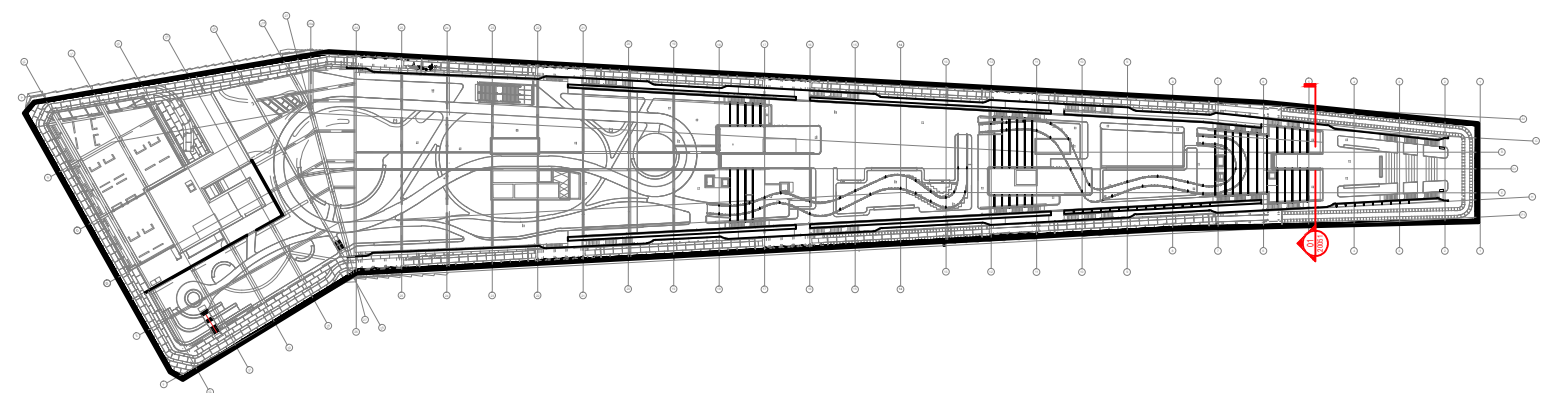

00
20051
Key Plan
Scale 1:1500 @ A1

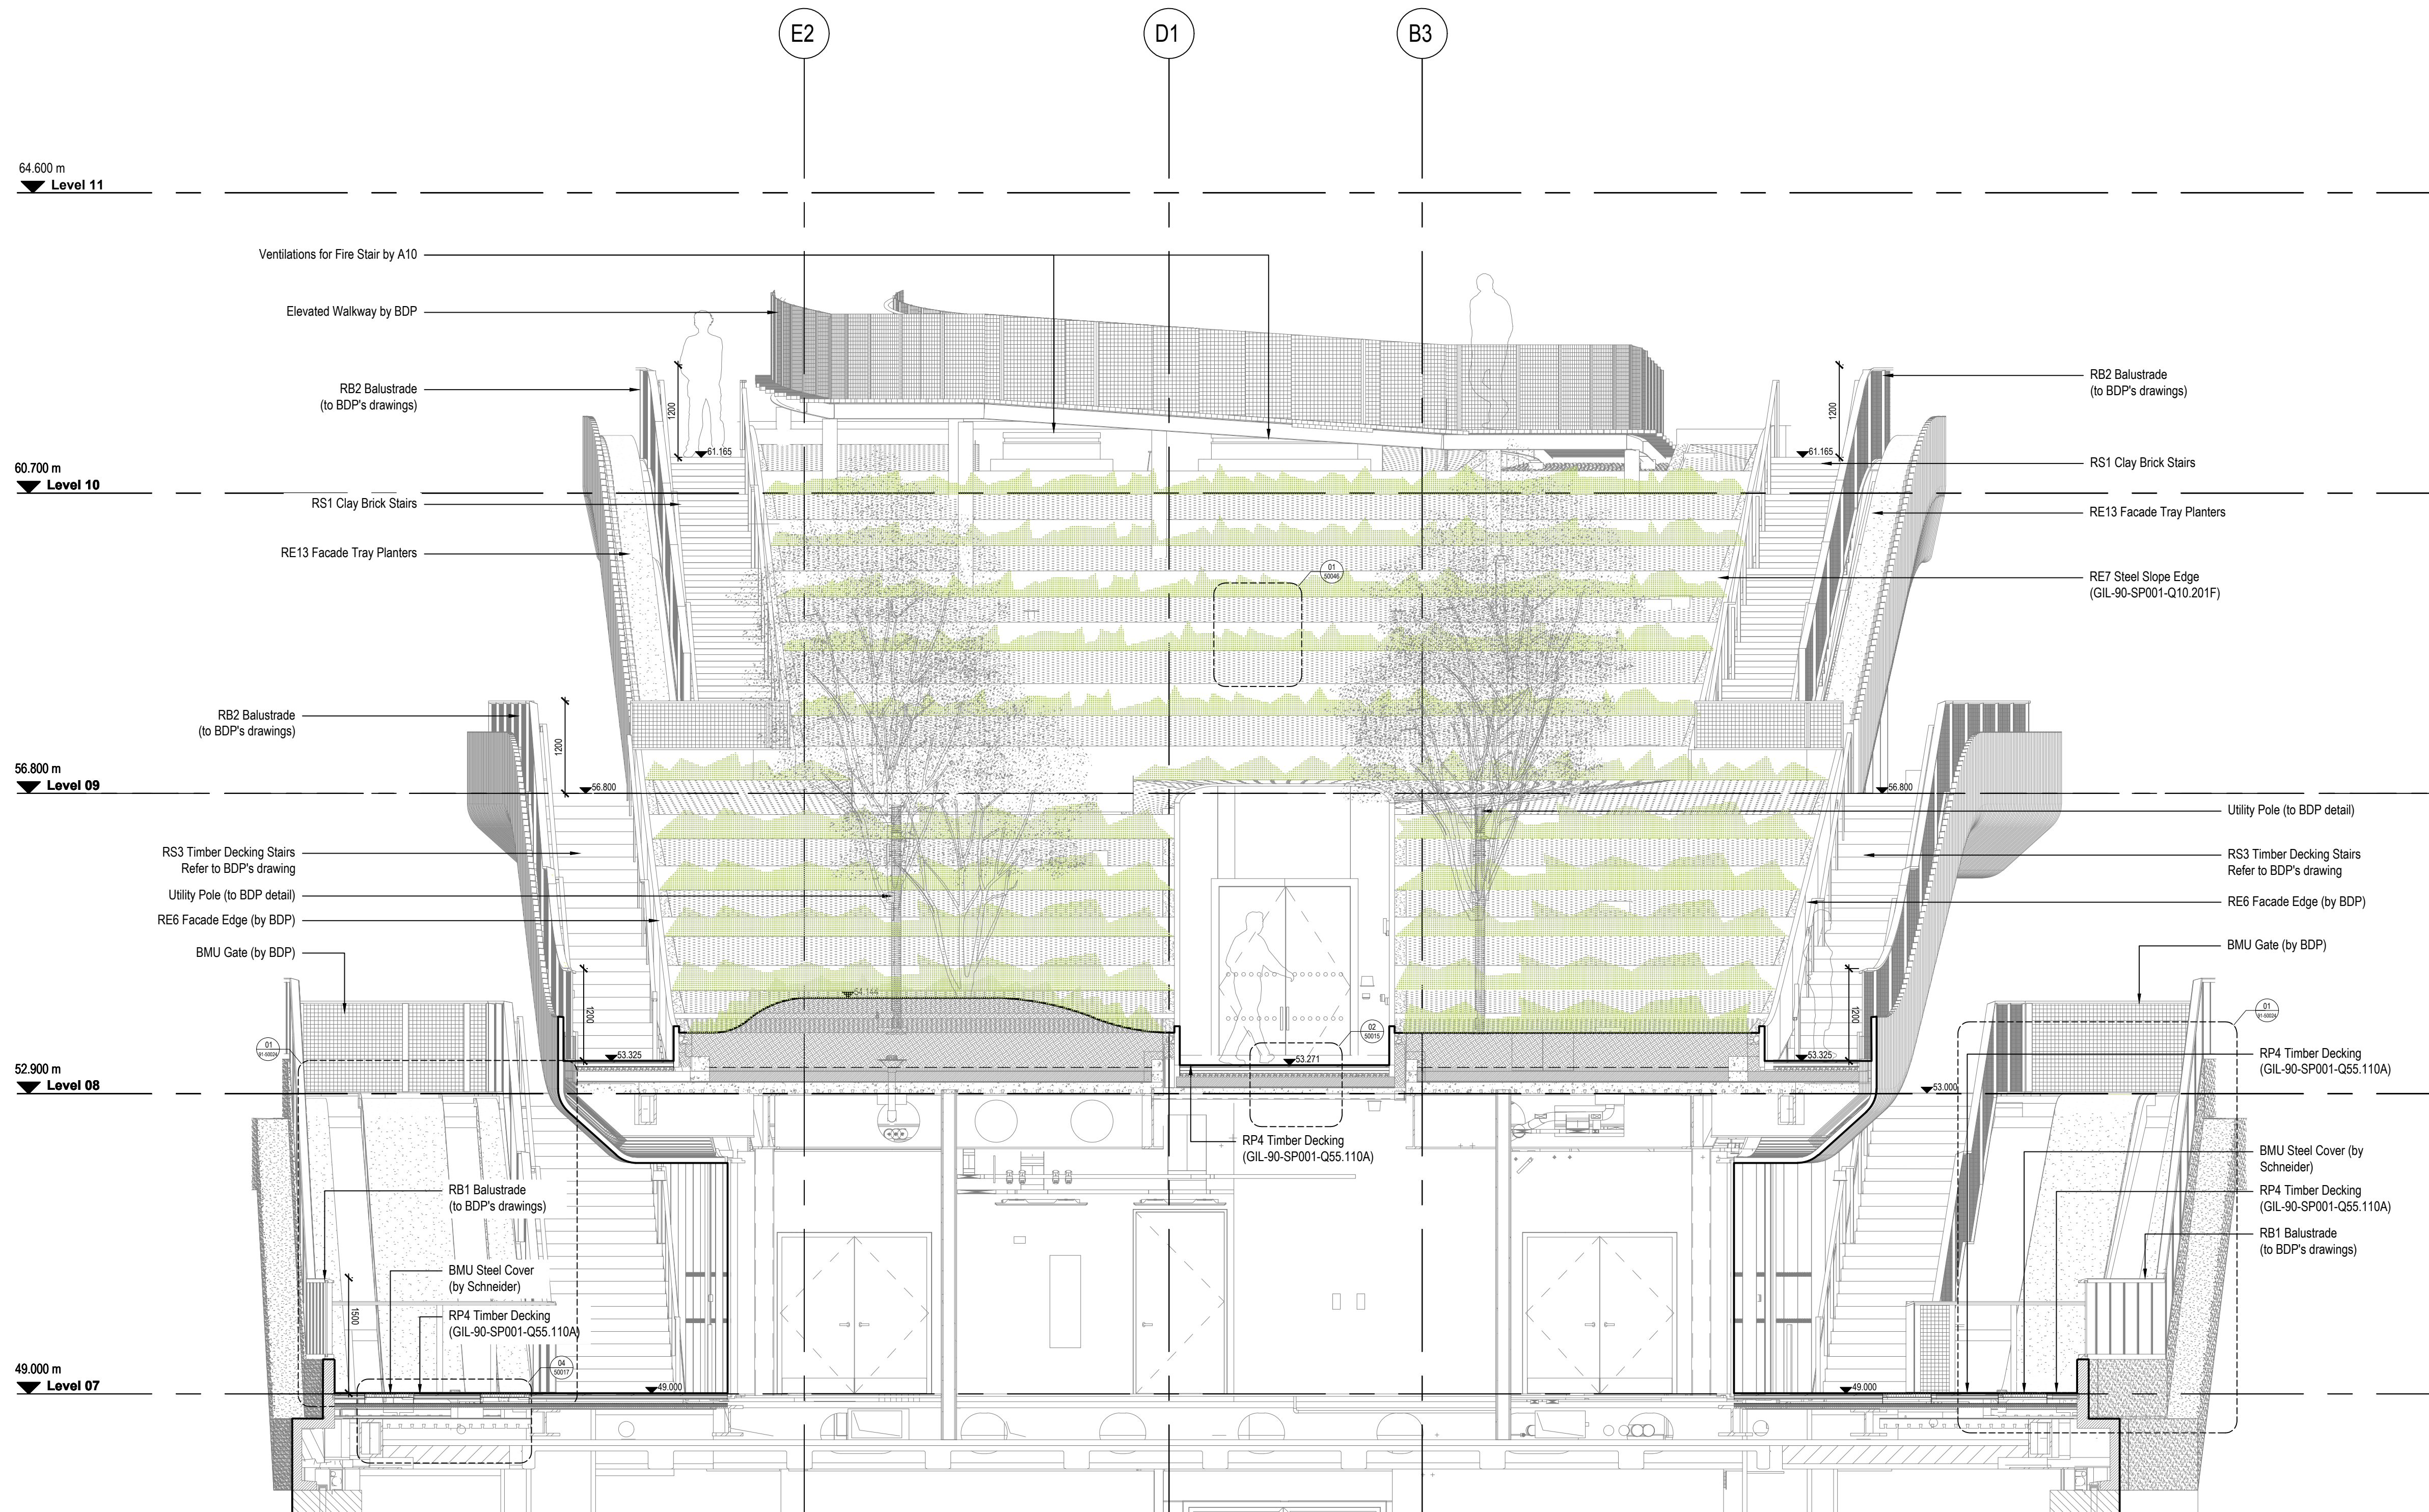

01
20051
Section - Headland
Scale 1:50 @ A1



UK-LON-KGX1

The Delivery Room
2nd Floor
2 Pancras Square
London, N1C 4AG

NOTES:
1.0 Do not scale from drawing, use figured dimensions only
1.1 All dimensions to be checked onsite
1.2 This drawing to be read in conjunction with all other Gillespies drawings and specifications
1.3 For General Arrangement Landscape Plan, refer to KXC-A-001-L-GIL-00-11201
1.4 For Hard Materials, refer to KXC-A-001-L-GIL-00-11211 - KXC-A-001-L-GIL-00-11215
1.5 For Walls and Edges, refer to KXC-A-001-L-GIL-00-11221 - KXC-A-001-L-GIL-00-11225
1.6 For Detailed Levels, refer to KXC-A-001-L-GIL-00-11241 - KXC-A-001-L-GIL-00-11245
1.7 For Landscape Roof specifications refer to KXC-A-001-L-GIL-90-SP001

C01 For Construction (CRF 1298) SH AM 22.04.20

REVISION DESCRIPTION DRAWN CHECKED DATE


GILLESPIES

1 St John's Square, London EC1M 4DH
P: 020 7253 2029 F: 020 7253 3900 E: design.london@gillespies.co.uk

© copyright GILLESPIES LLP, all rights reserved

KEYPLAN

2

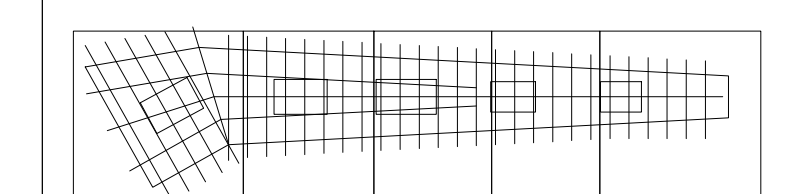

FOR CONSTRUCTION

Title: Proposed Roof - Headland 05
Date: 22/04/20
Project No: P2007133
Scale: 1:50
Size: A1
Drawn: EB
Checked: AM
Rev: C01

Drawing No: KXC-A-001-L-GIL-00-20051

