




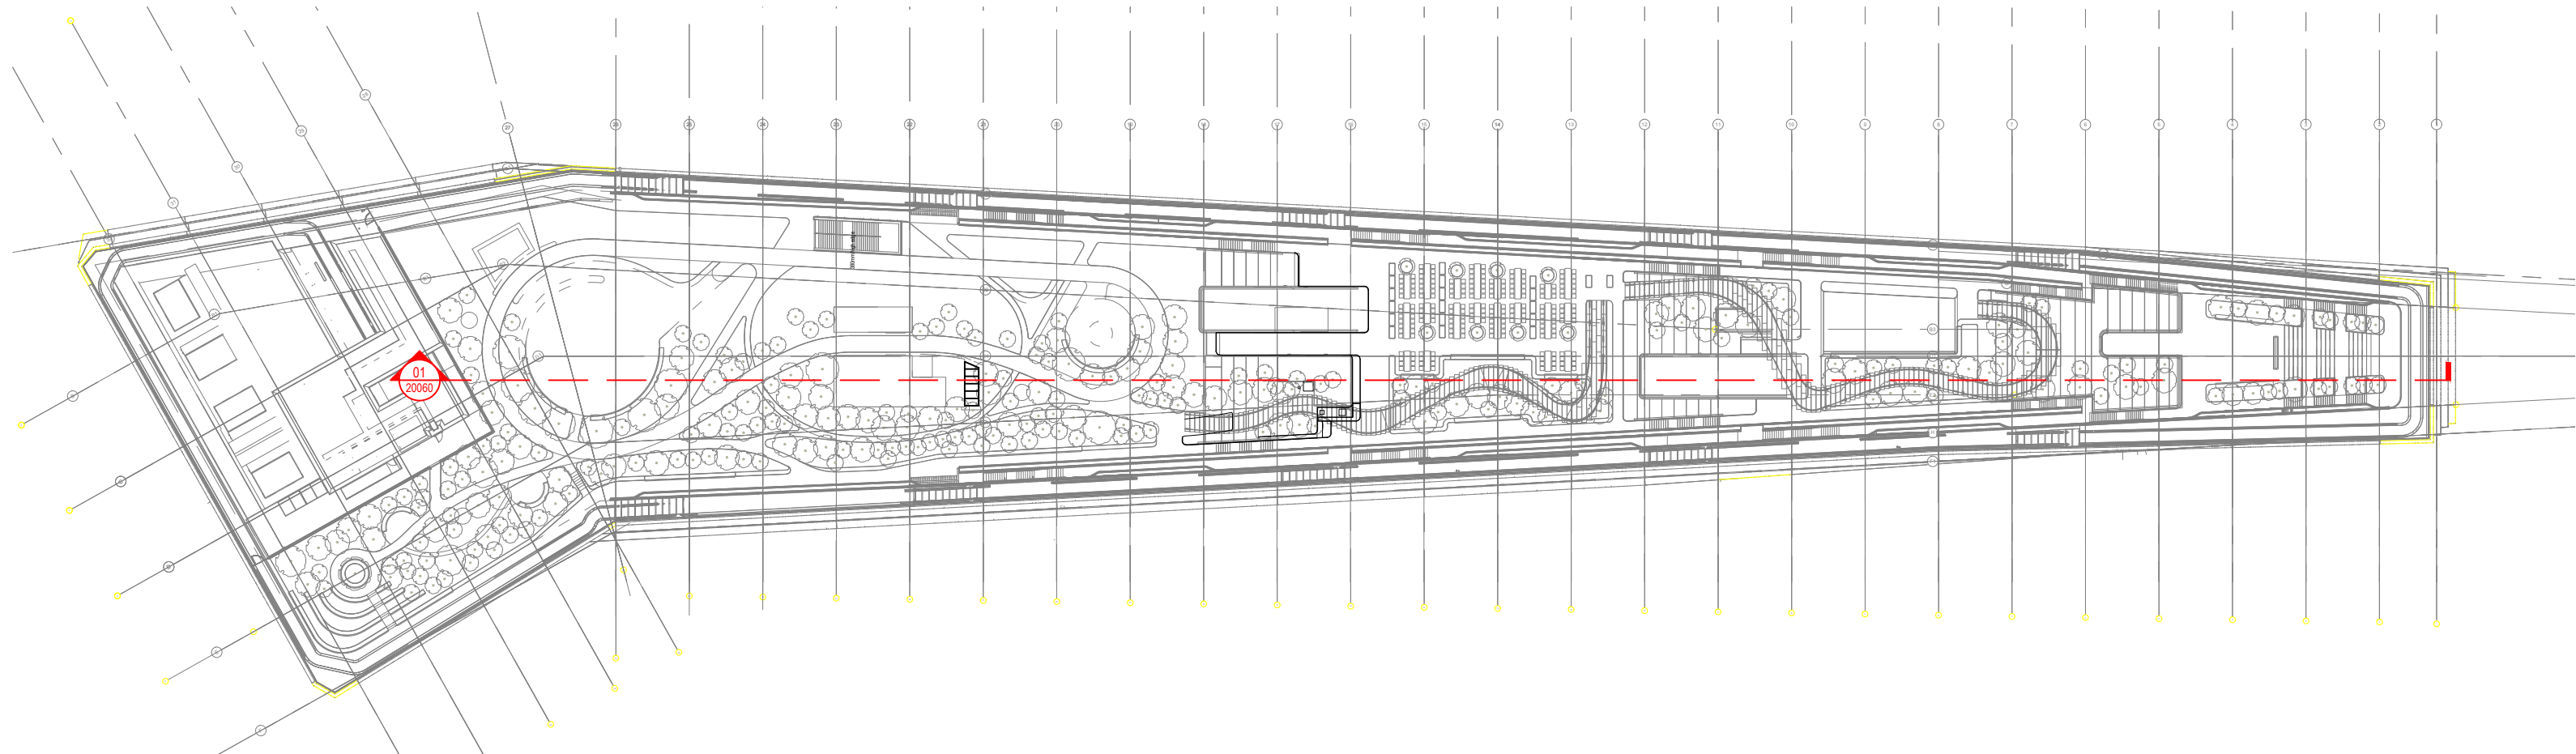

00
20060
Key Plan
Scale 1:750 @ A0

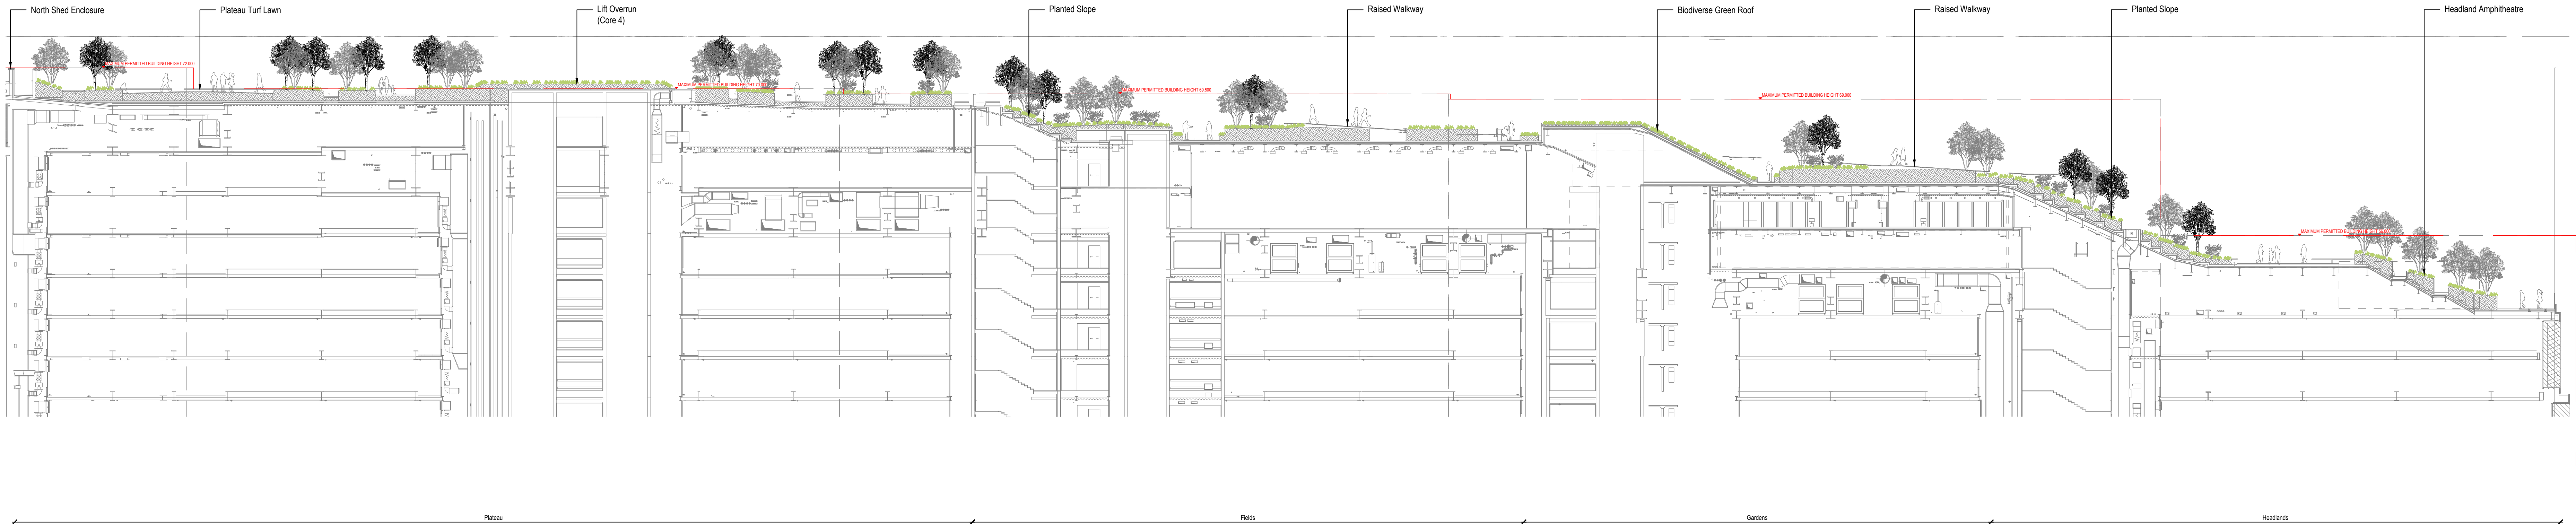

01
20060
Section - Headland Slope
Scale 1:250 @ A0

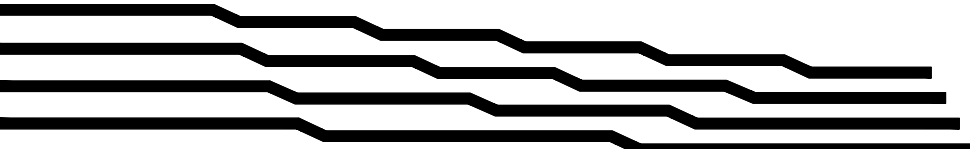

UK-LON-KGX1


GOOGLE INC
16-21 Stable Street
London, N1C 4AB
TEL: +44 (0)203 6640200

- NOTES:
- 1.0 Do not scale from drawing, use figured dimensions only
 - 1.1 All dimensions to be checked onsite
 - 1.2 This drawing to be read in conjunction with all other Gillespies drawings and specifications
 - 1.3 For General Arrangement Landscape Plan, refer to KXC-A-001-L-GIL-00-11201
 - 1.4 For Walls and Edges Plans, refer to KXC-A-001-L-GIL-00-11221/11222/11223/11224/11225
 - 1.5 For Overall Levels Plan, refer to KXC-A-001-L-GIL-00-11202
 - 1.6 For Detailed Levels Plans, refer to KXC-A-001-L-GIL-00-11231/11232/11233/11234/11235
 - 1.7 For Specification, refer to KXC-A-001-L-GIL-90-SP001
 - 1.8 For Full Terrace Plans, refer to KXC-A-001-L-GIL-00-11251 to 11255
 - 1.9 For Luminaires Schedule, refer to BDP's schedule P2007133_63E902
 - 2.0 For Sections Plan, refer to KXC-A-001-L-GIL-00-11206
 - 2.1 For Lower tray plans, refer to KXC-A-001-L-GIL-00-11251/11255
 - 2.2 For Middle tray plans, refer to KXC-A-001-L-GIL-00-11261/11265


T01	Stage 4 Issue	CD	AM	29.09.17
PERSON	DESCRIPTION	DRAWN	CHECKED	DATE

GILLESPIES

1 St John's Square, London EC1M 4BN
P: 020 7253 2629 F: 020 7253 3800 E: design.london@gillespies.co.uk

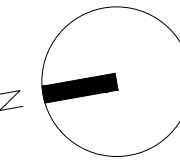

© copyright GILLESPIES LLP, all rights reserved

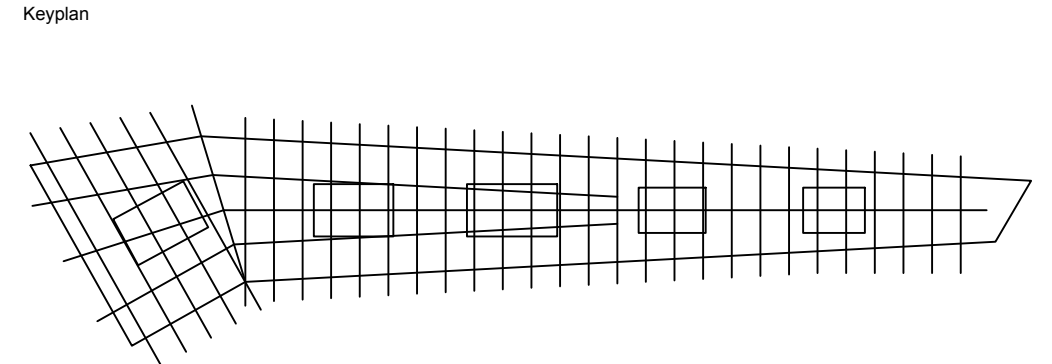

FOR TENDER

Title	Date: 27.09.17
Project No:	P2007133
Scale:	1:250
Size:	A0
Drawn:	EB
Checked:	AM
Rev:	
Drawing No:	T01
KXC-A-001-L-GIL-00-20060	

