


00 Key Plan
Scale 1:1500 @ A1

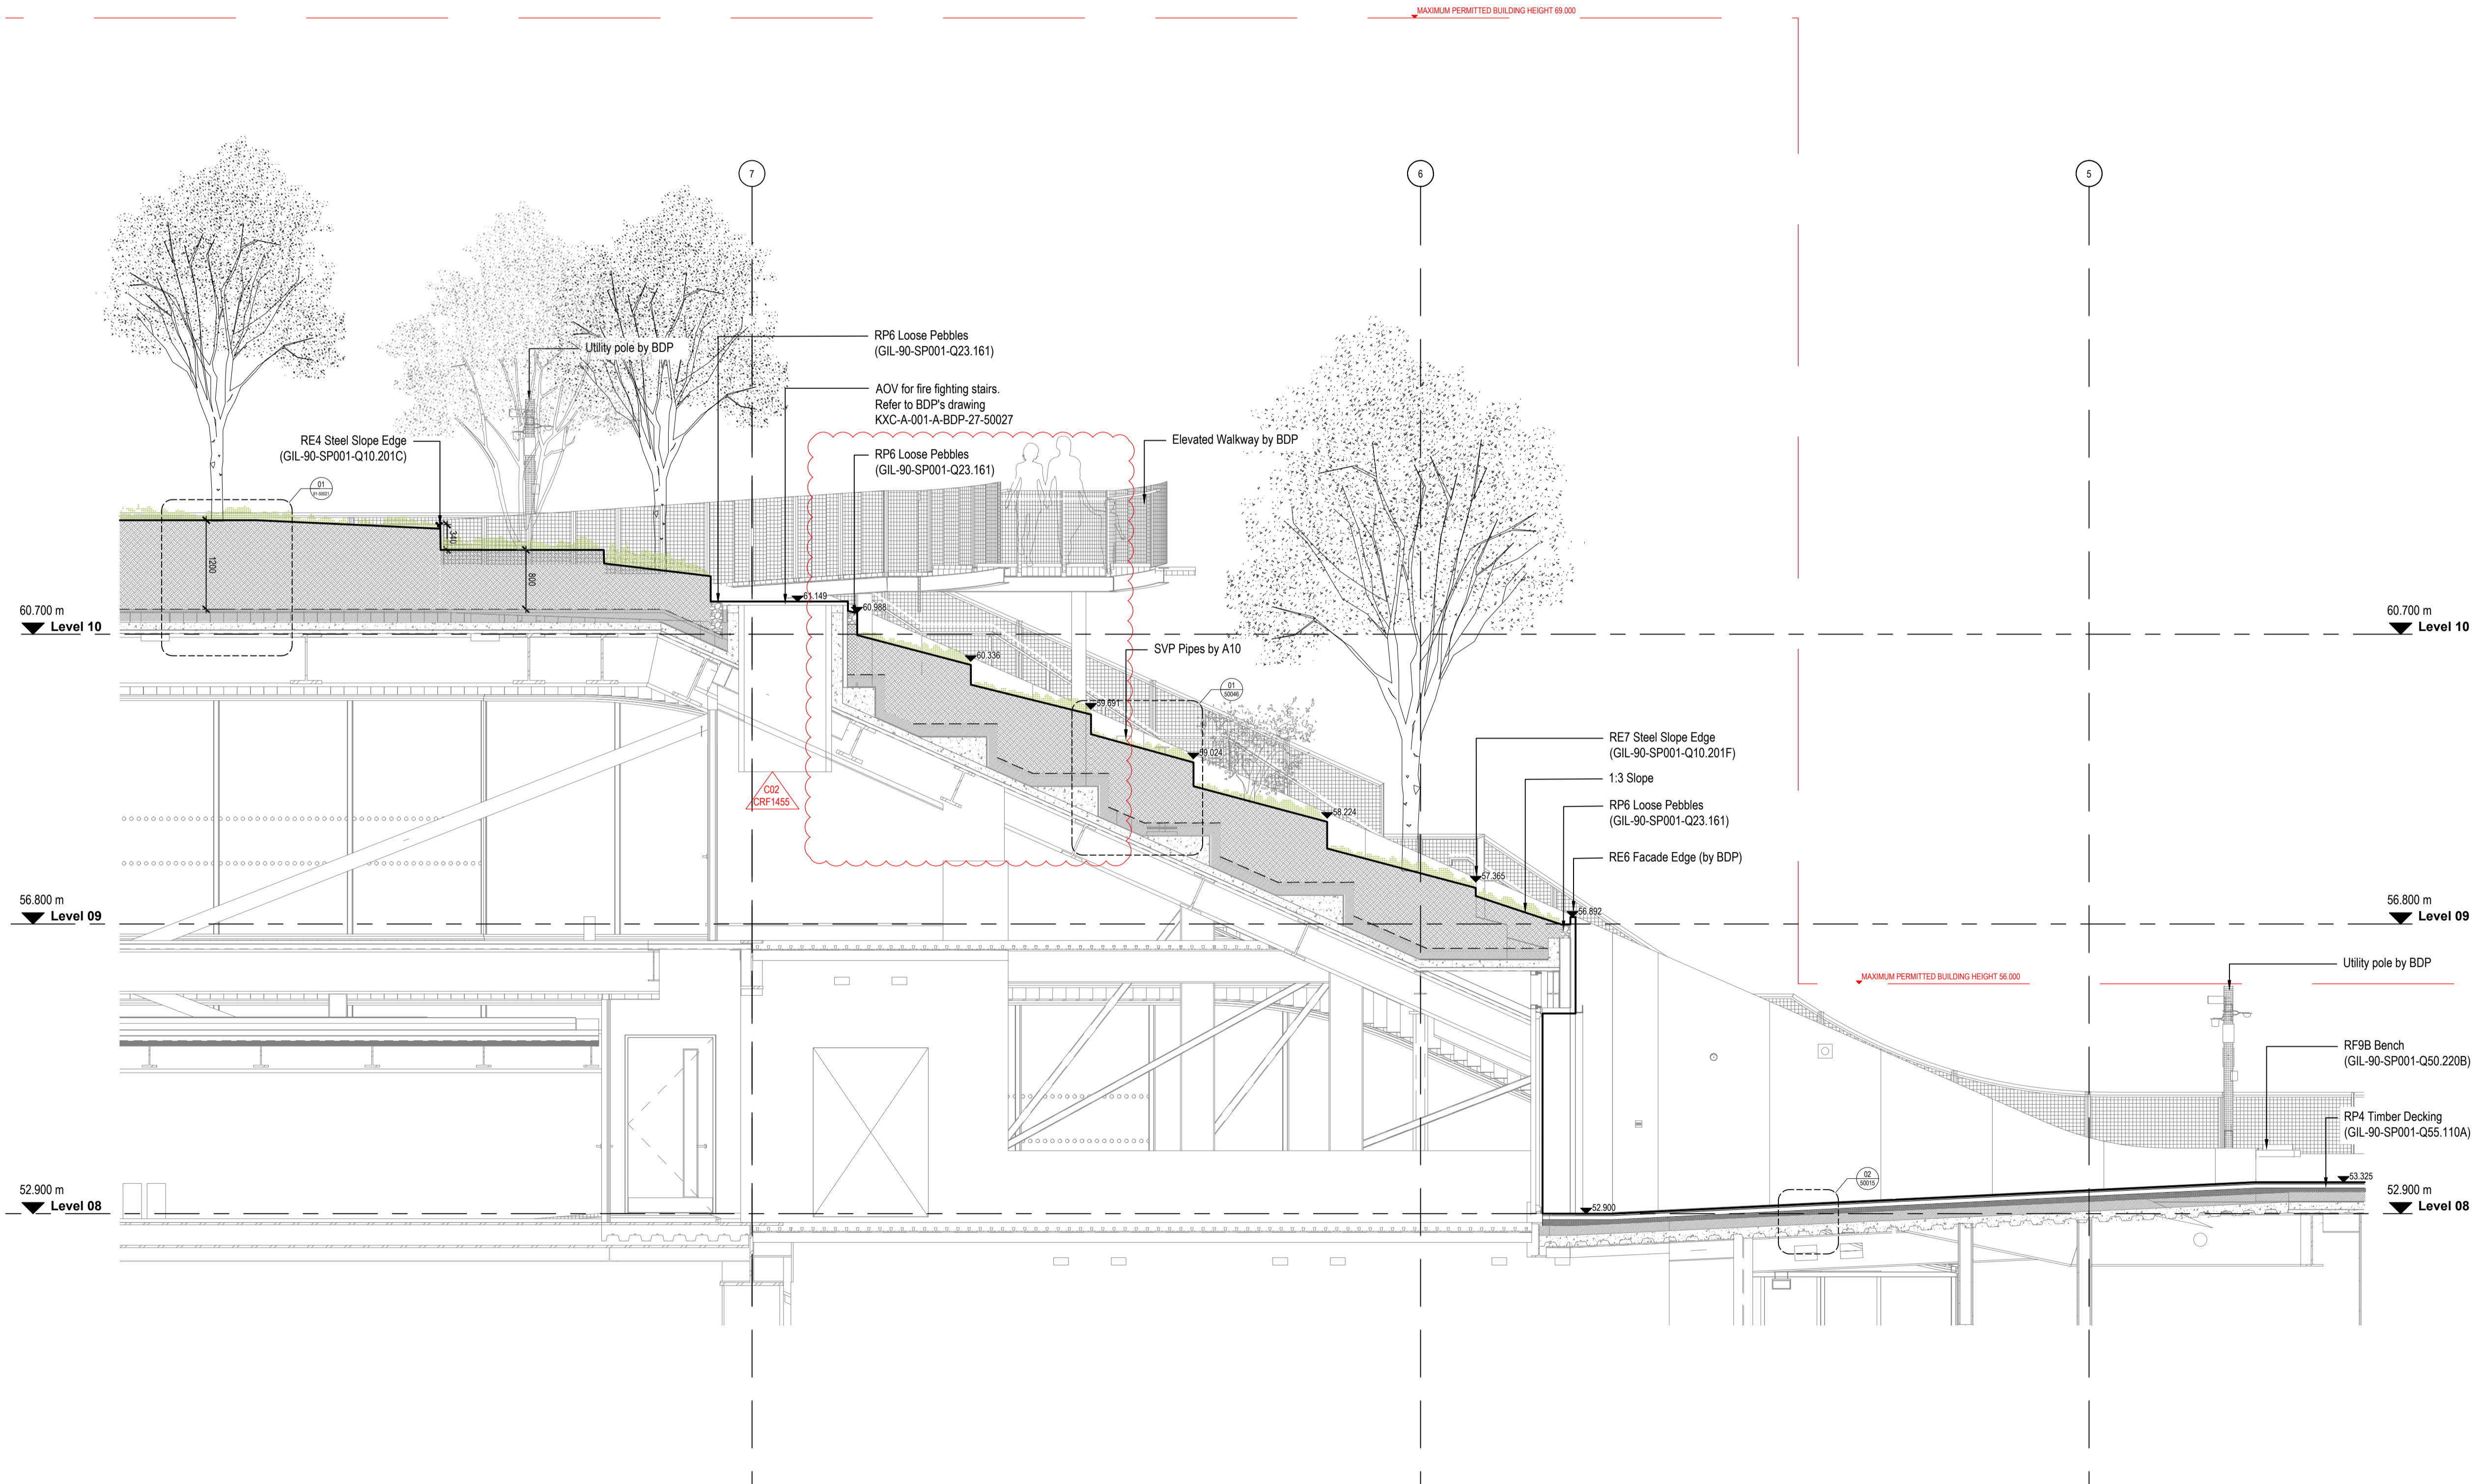

UK-LON-KGX1
The Delivery Room
2nd Floor
2 Pancras Square
London, N1C 4AG

- NOTES:
- 1.0 Do not scale from drawing, use figured dimensions only
 - 1.1 All dimensions to be checked onsite
 - 1.2 This drawing to be read in conjunction with all other Gillespies drawings and specifications
 - 1.3 For General Arrangement Landscape Plan, refer to KXC-A-001-L-GIL-00-11201
 - 1.4 For Hard Materials, refer to KXC-A-001-L-GIL-00-11211 - KXC-A-001-L-GIL-00-11215
 - 1.5 For Walls and Edges, refer to KXC-A-001-L-GIL-00-11221 - KXC-A-001-L-GIL-00-11225
 - 1.6 For Detailed Levels, refer to KXC-A-001-L-GIL-00-11241 - KXC-A-001-L-GIL-00-11245
 - 1.7 For Landscape Roof specifications refer to KXC-A-001-L-GIL-90-SP001




C02	For Construction (CRF 1455)	SH	AM	21.10.20
C01	For Construction (CRF 1298)	SH	AM	22.04.20
T01	For Tender (CRF 593)	SH	AM	10.01.20

GILLESPIES

1 St John's Square, London, EC1M 4DH
P: 020 7253 2029 F: 020 7253 3900 E: design.london@gillespies.co.uk

© copyright GILLESPIES LLP, all rights reserved

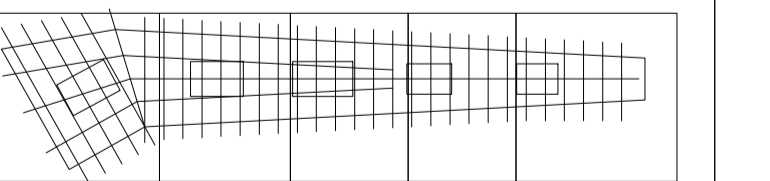

FOR CONSTRUCTION

PROPOSED ROOF -
GARDEN TO HEADLAND
SLOPE 03

Date:	10/01/2020
Project No:	P2007133
Scale:	1:50
Size:	A1
Drawn:	EB
Checked:	AM
Rev:	

KXC-A-001-L-GIL-00-20301

C02



01 Section - Garden to Headland Slope
Scale 1:50 @ A1