




00
50095
Headland Amphitheatre plan
Scale 1: 100 @ A0

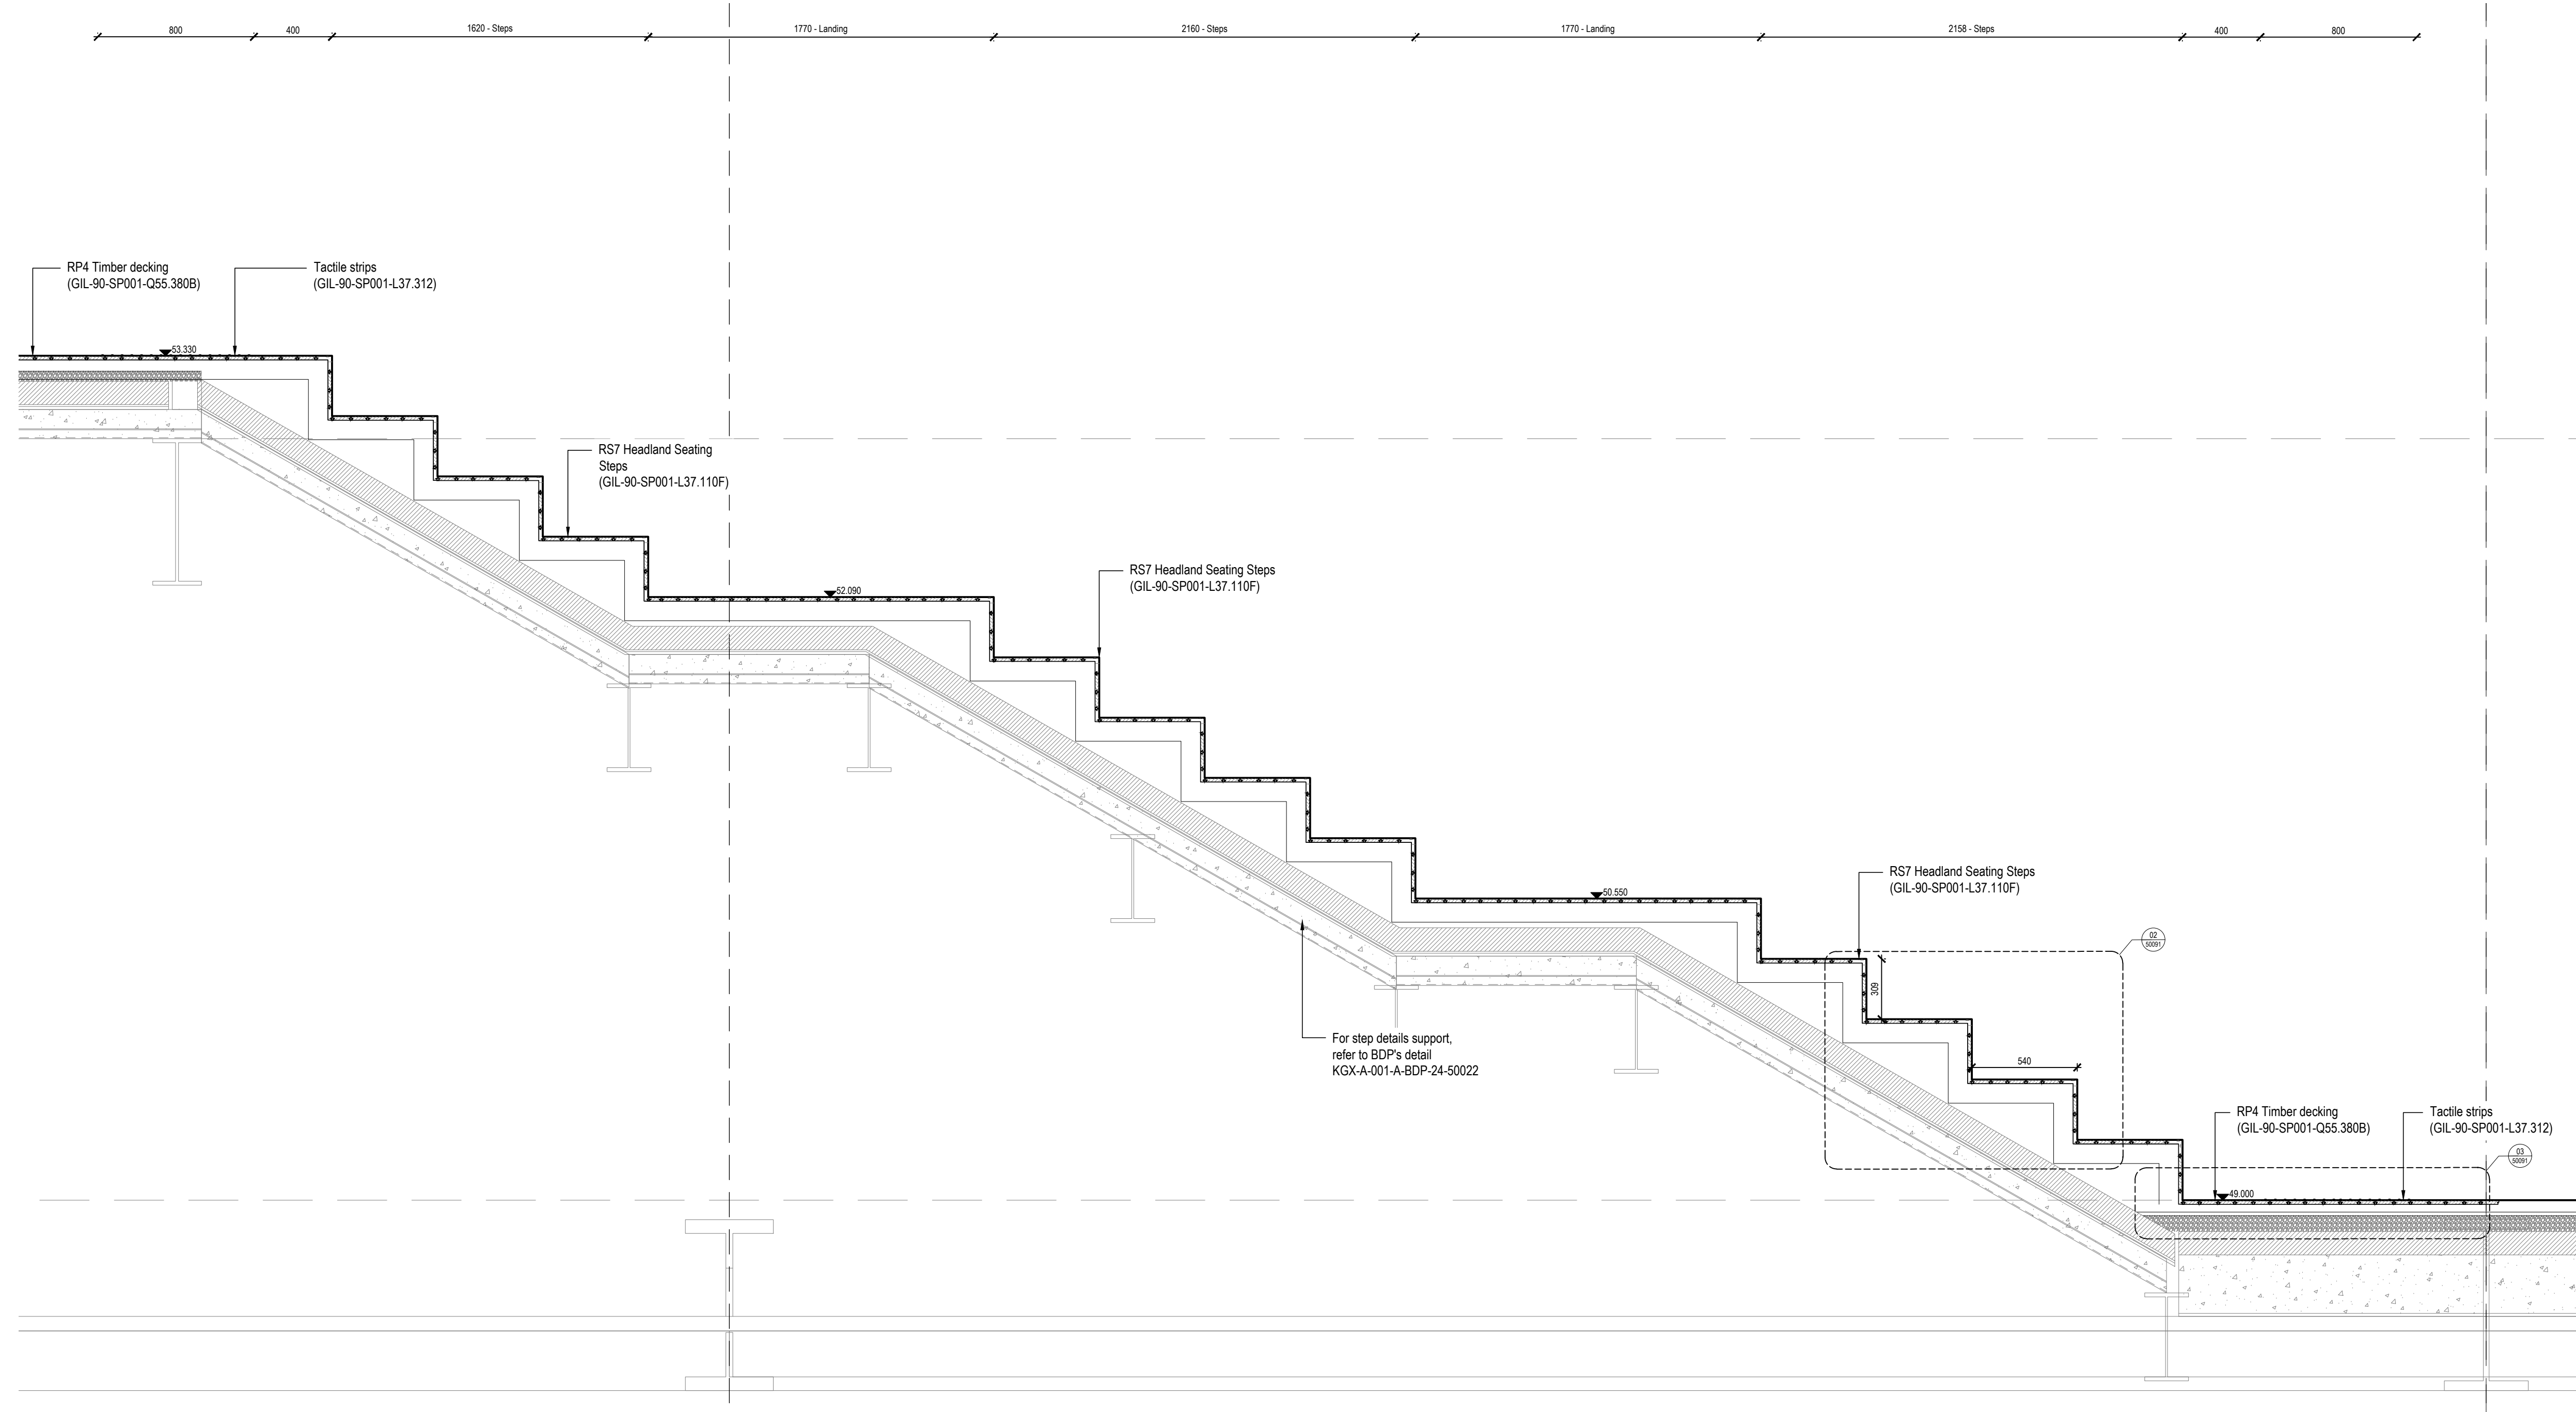


02
50096
Headland Amphitheatre detail 02
Scale 1:20 @ A0

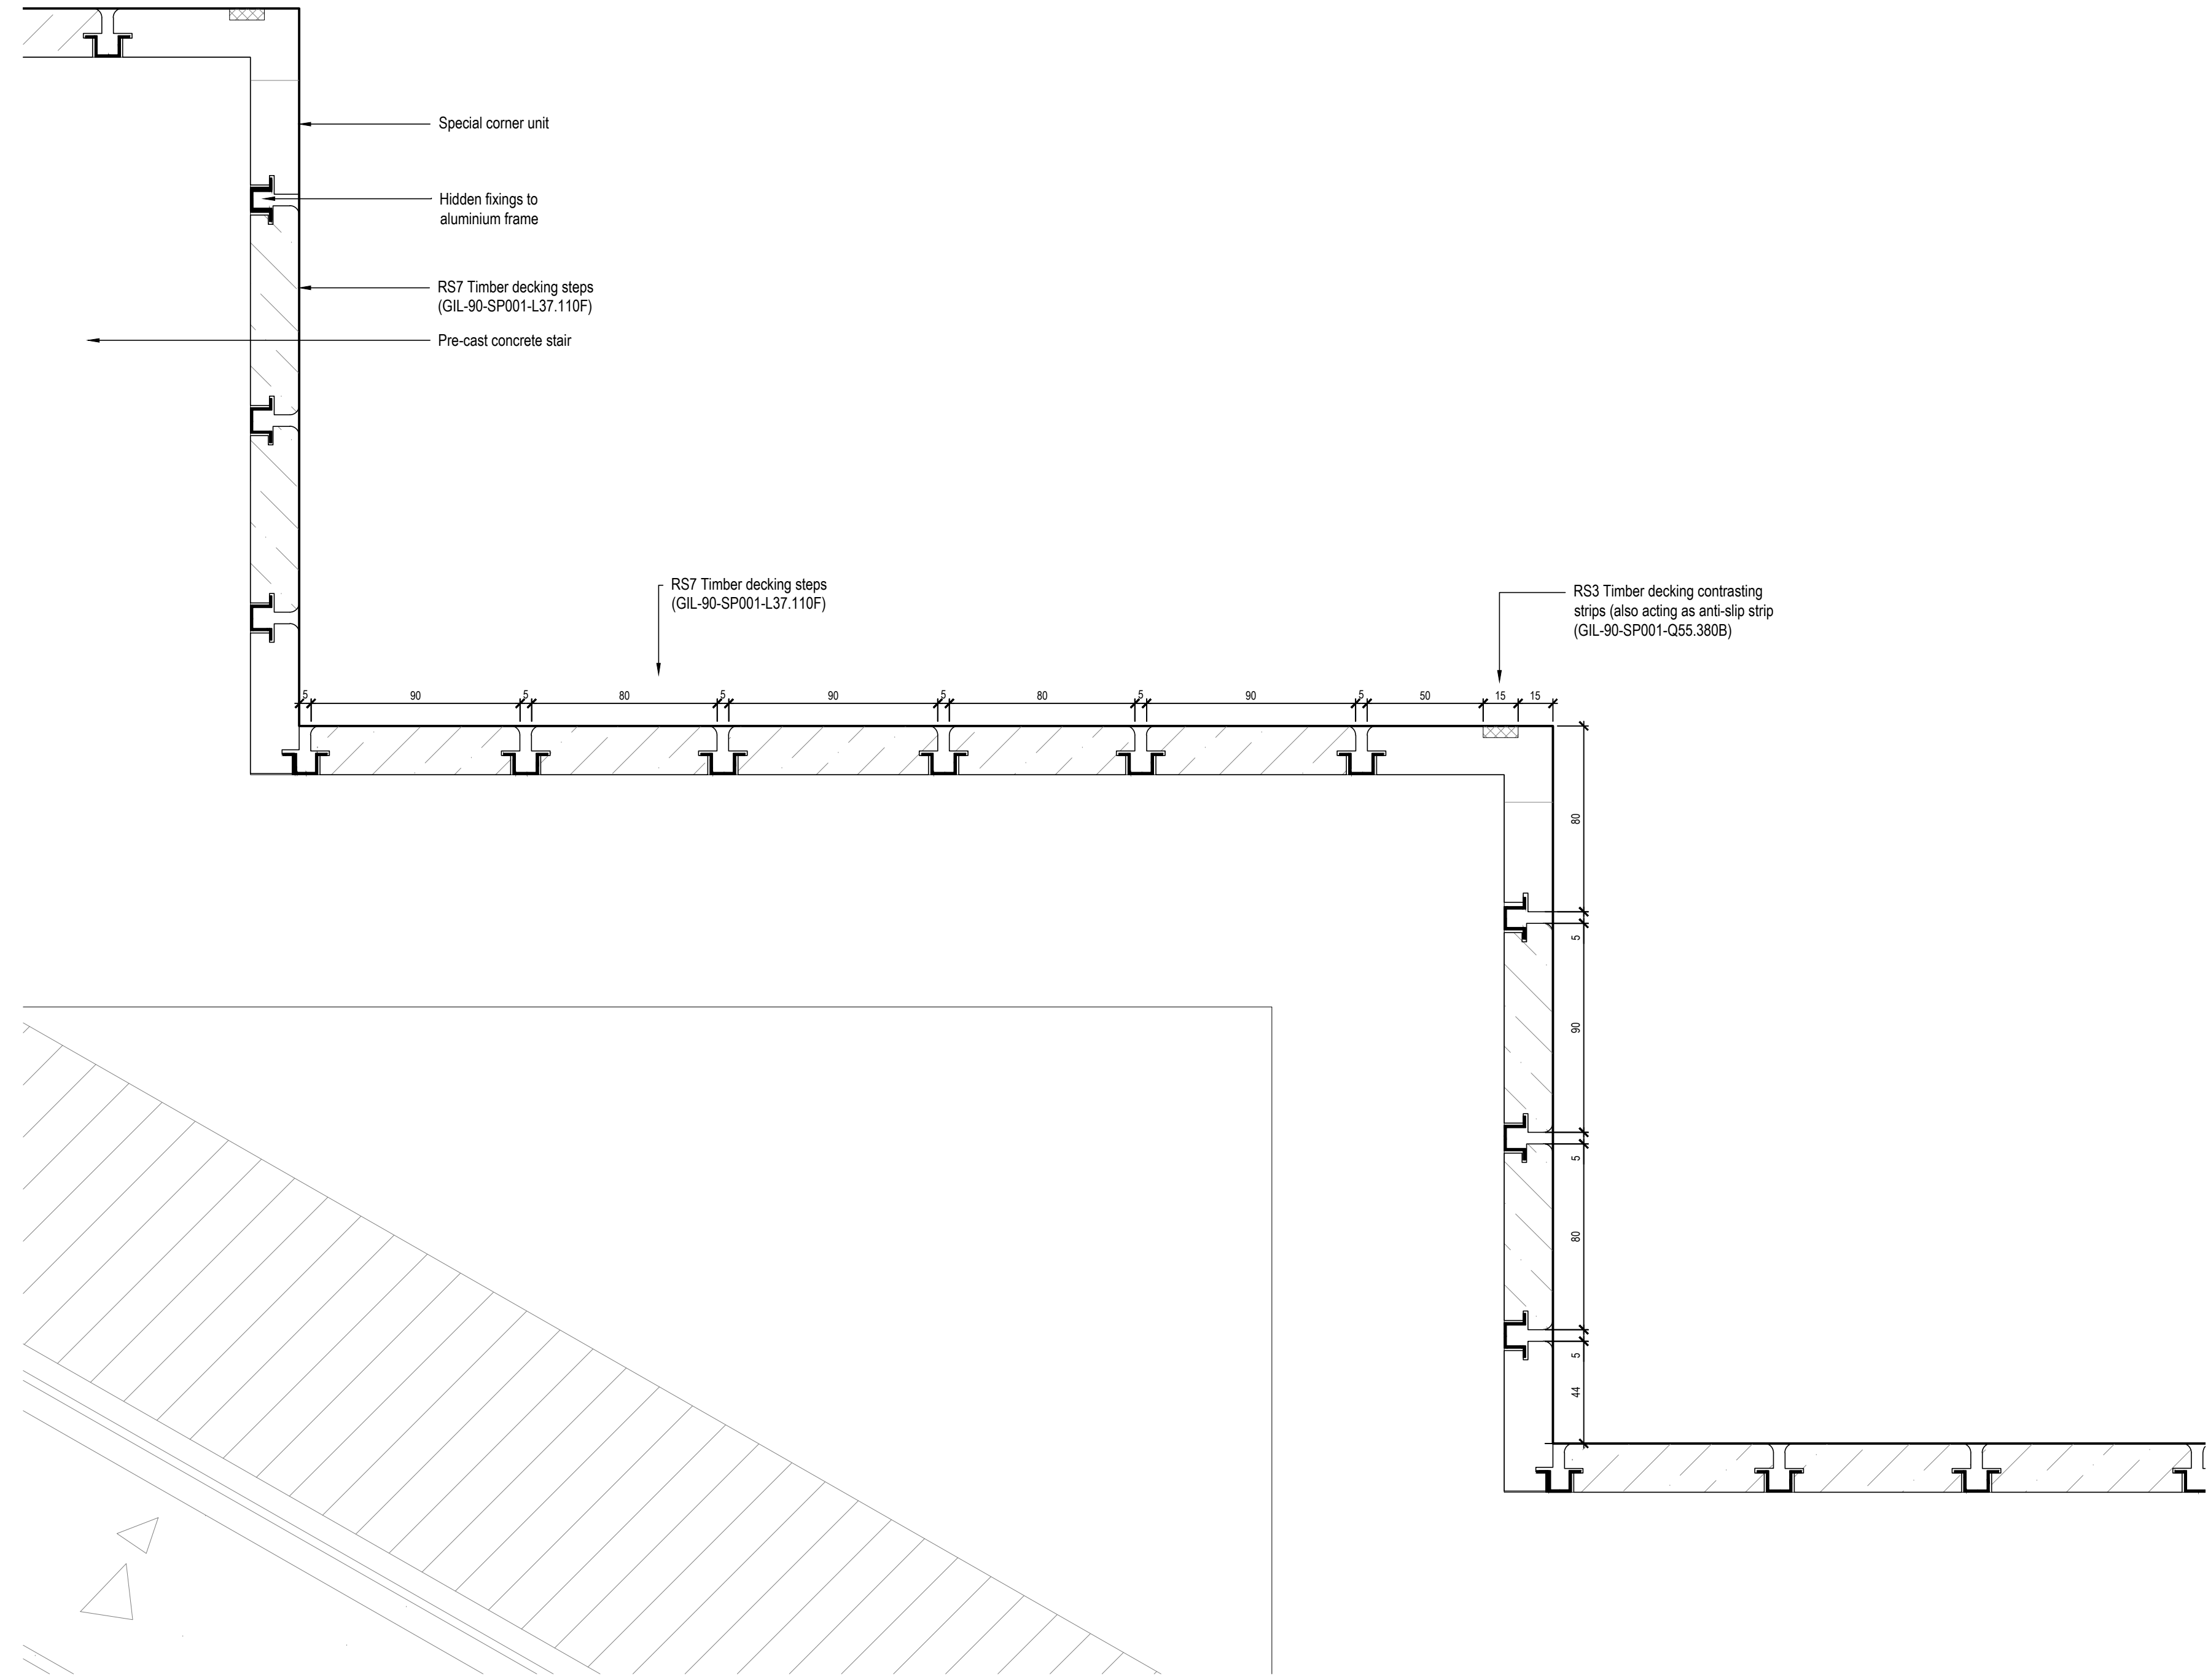

02
50097
Headland Amphitheatre detail 02 - Callout
Scale 1:2 @ A0

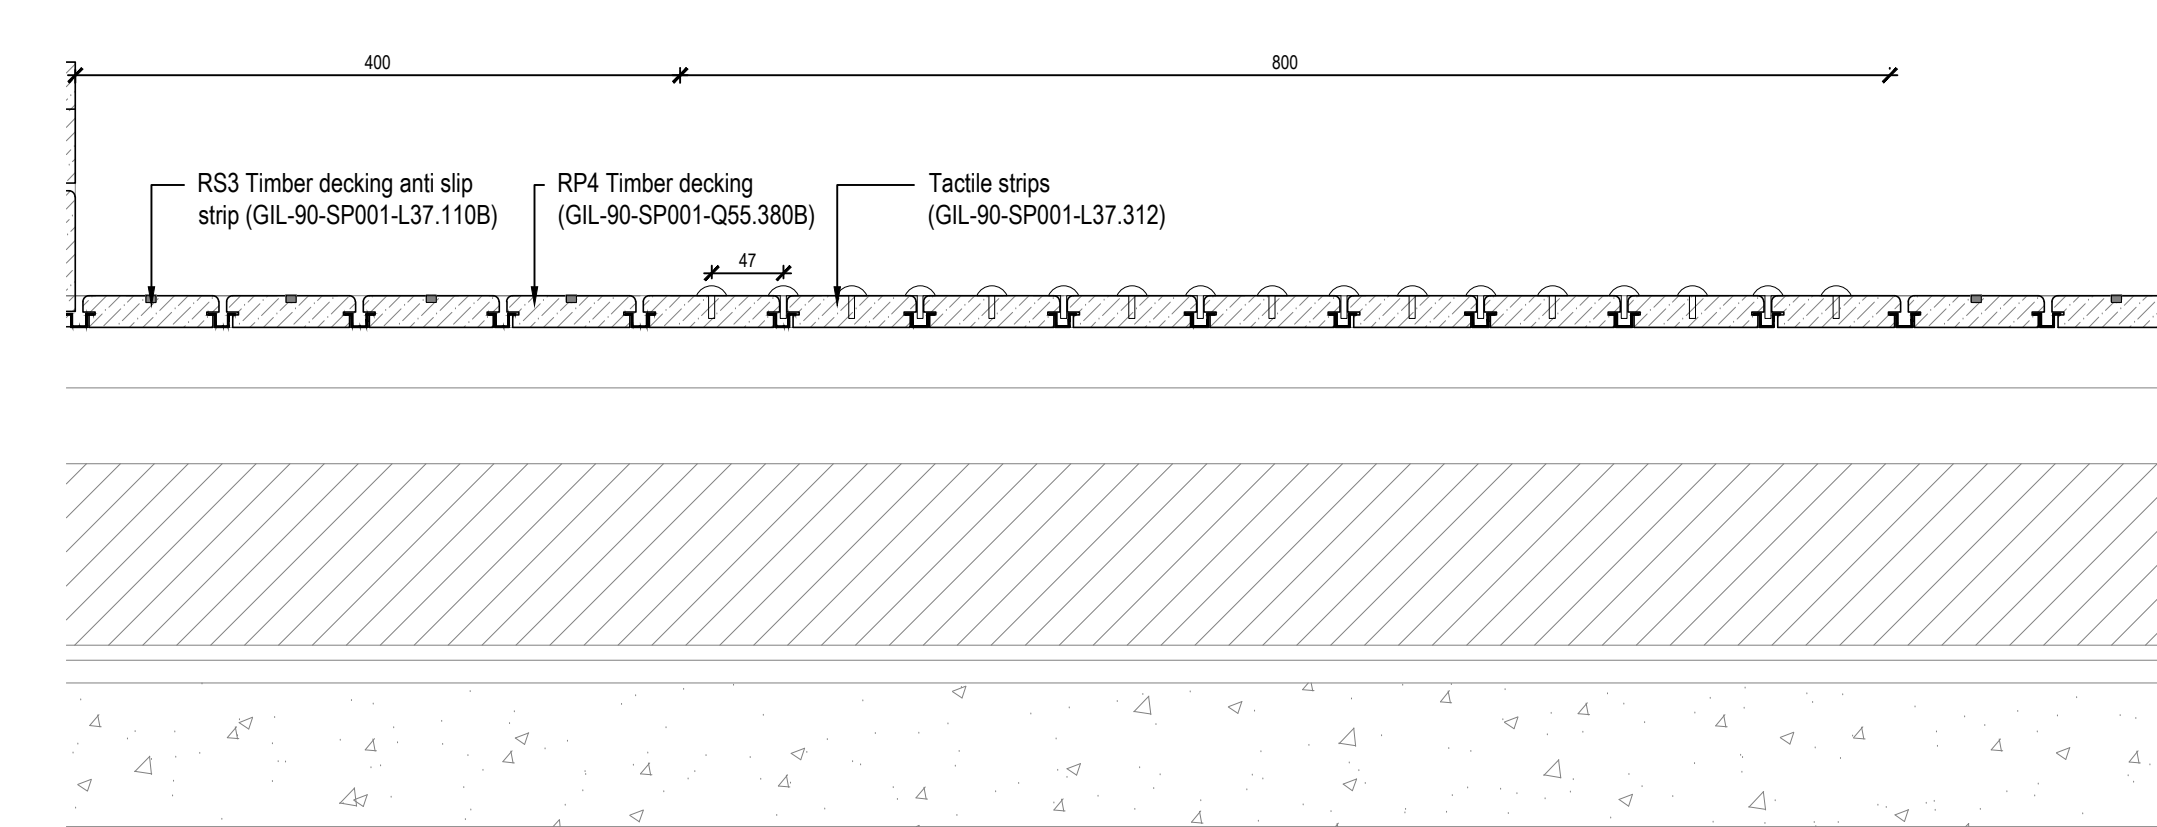

03
50098
Headland Amphitheatre detail 03 - Callout
Scale 1:2 @ A0

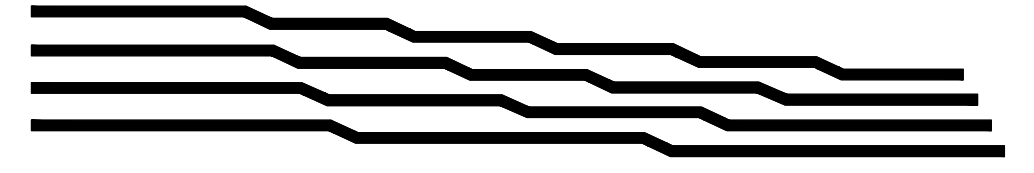

UK-LON-KGX1


The Delivery Room
2nd Floor
2 Pancras Square
London, N1C 4AG

- NOTES:
- 1.0 Do not scale from drawing, use figured dimensions only
 - 1.1 All dimensions to be checked onsite
 - 1.2 This drawing to be read in conjunction with all other Gillespies drawings and specifications
 - 1.3 For General Arrangement Landscape Plan, refer to KXC-A-001-L-GIL-00-11201
 - 1.4 For Walls and Edges Plans, refer to KXC-A-001-L-GIL-00-11221/11222/11223/11224/11225
 - 1.5 For Overall Levels Plan, refer to KXC-A-001-L-GIL-00-11202
 - 1.6 For Detailed Levels Plans, refer to KXC-A-001-L-GIL-00-11231/11232/11233/11234/11235
 - 1.7 For Landscape Roof specifications refer to KXC-A-001-L-GIL-90-SP001
 - 1.8 For Waterscapes information refer to KXC-A-001-A-WSL-91-05802/11201/50002/50003/50004/50005/RP001/RP002

T02	Stage 4 Update	SH	AM	15.12.17
REVISION	DESCRIPTION	DRAWN	CHECKED	DATE



© copyright GILLESPIES LLP, all rights reserved

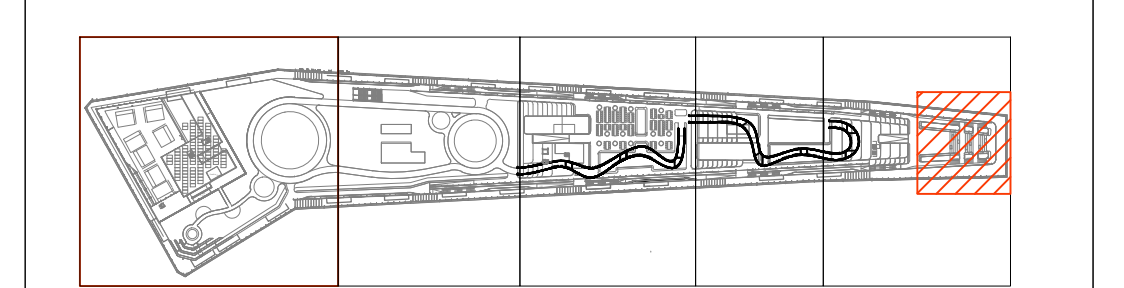

FOR TENDER

Title	Date
Headland Amphitheatre detail 02	15.12.17
Project No.	P2007133
Scale	As shown
Site	A0
Drawn	SH
Checked	AM
Drawing No.	Rev.
KXC-A-001-L-GIL-90-50091	T01

