
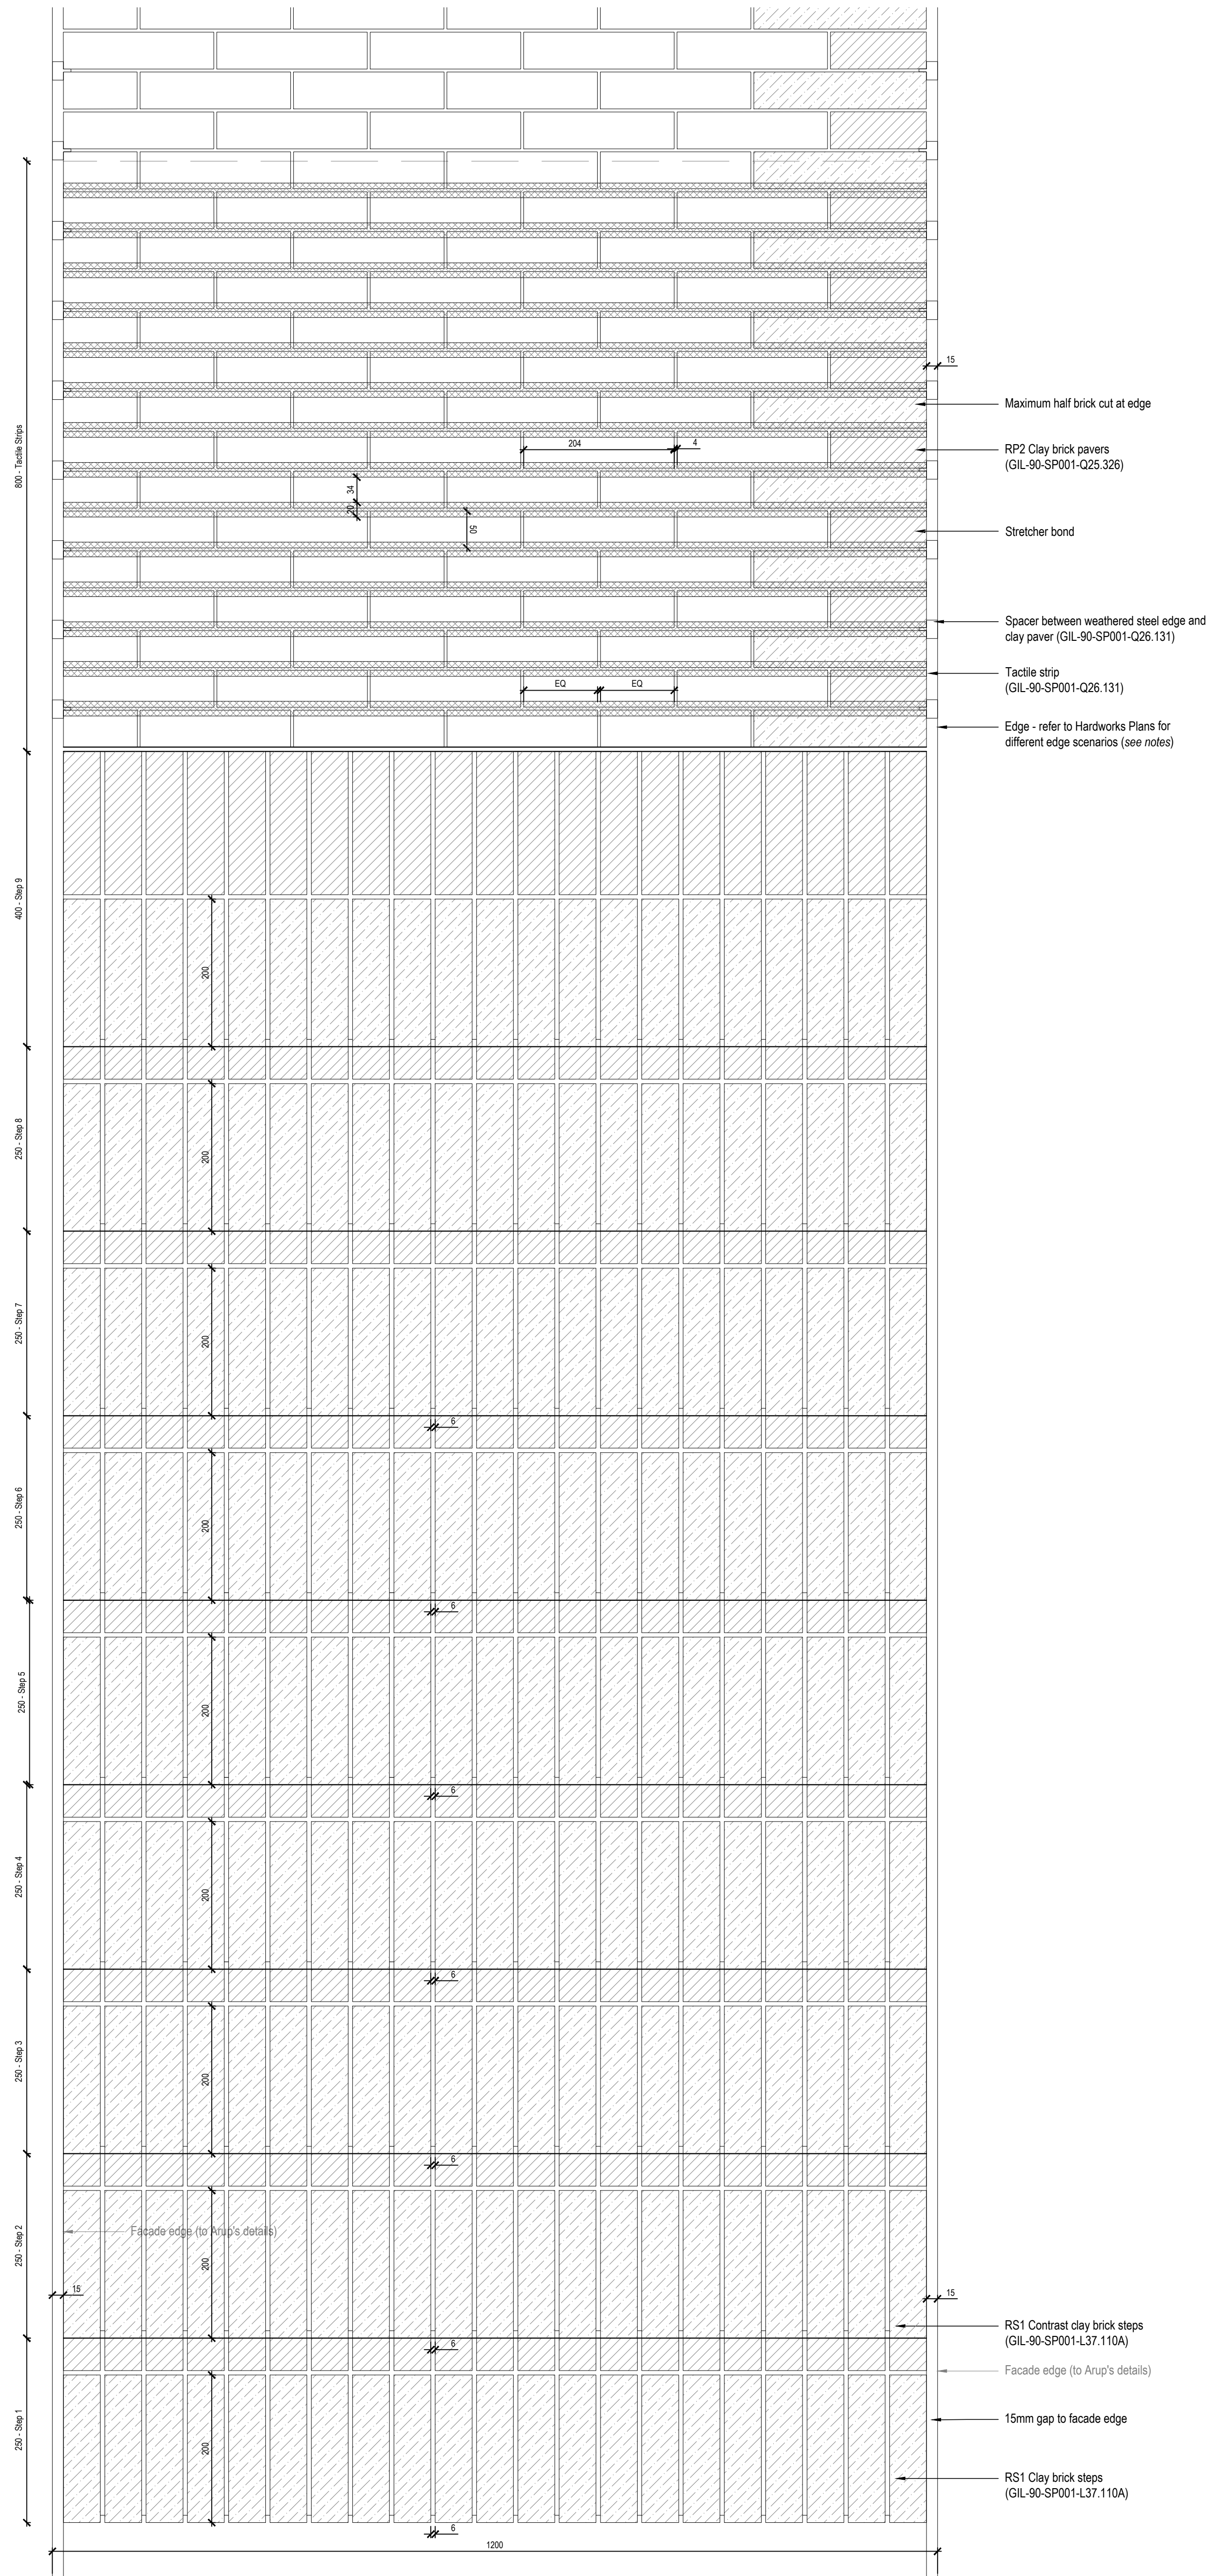
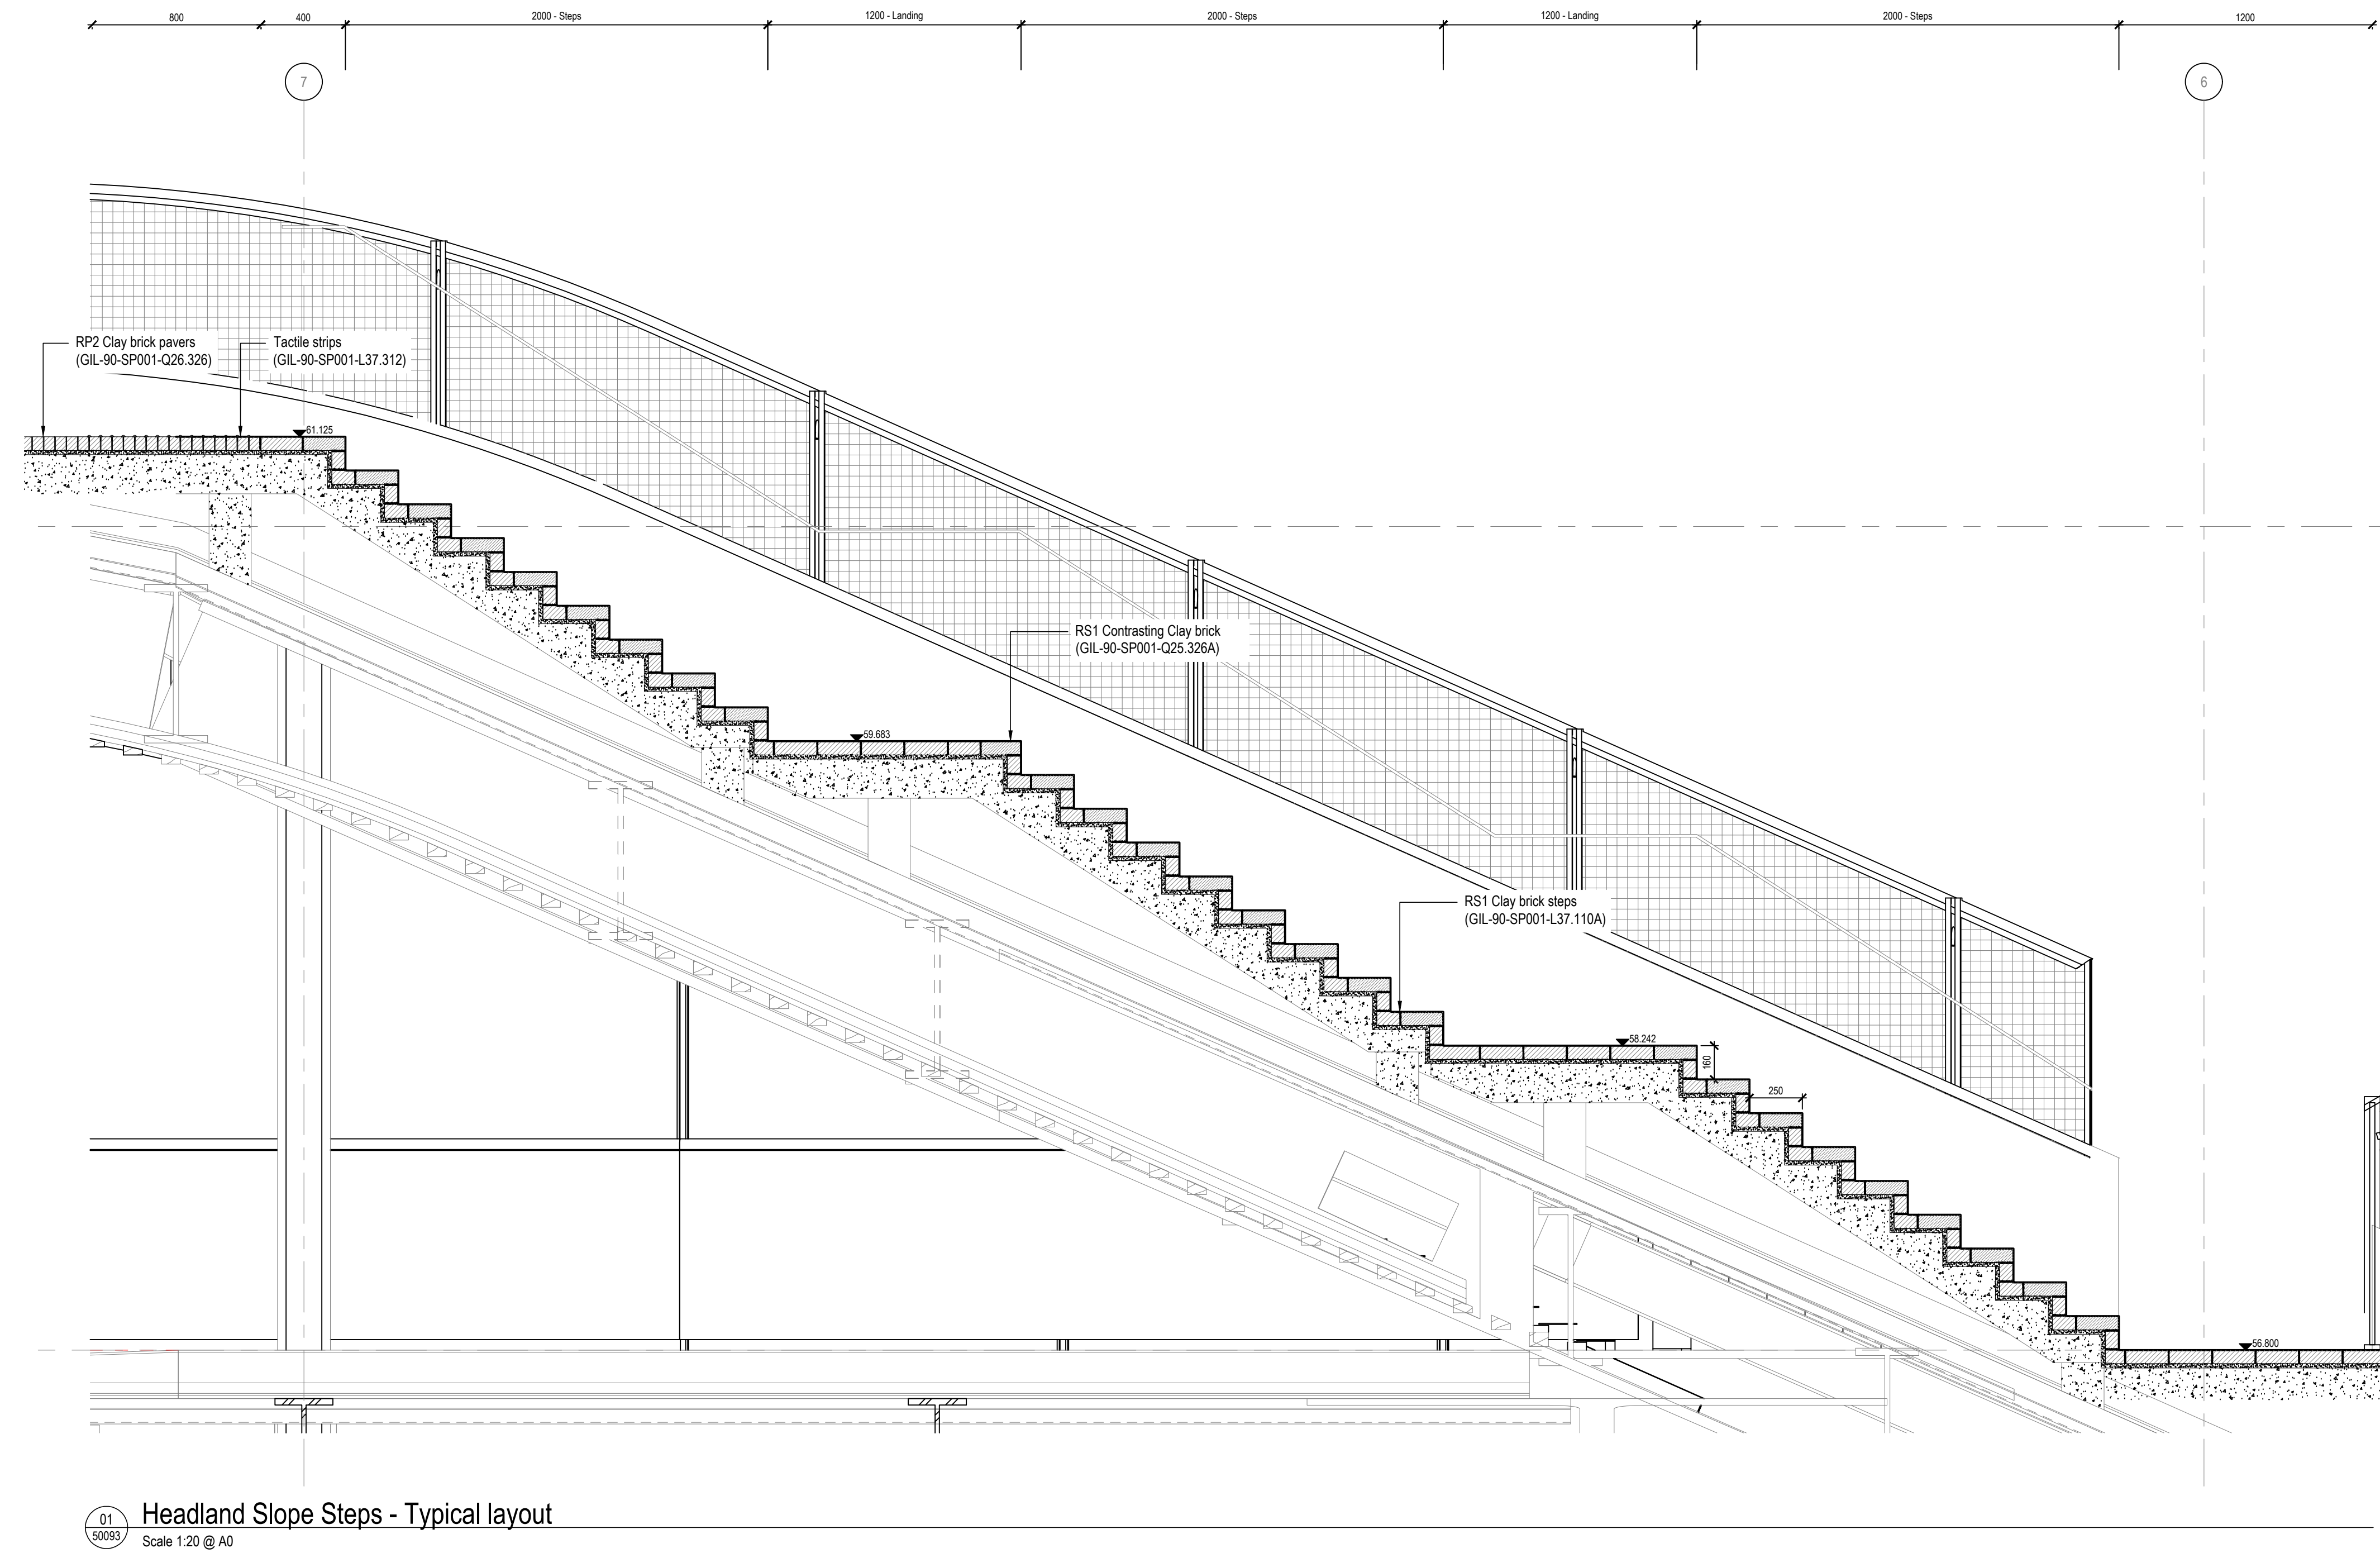
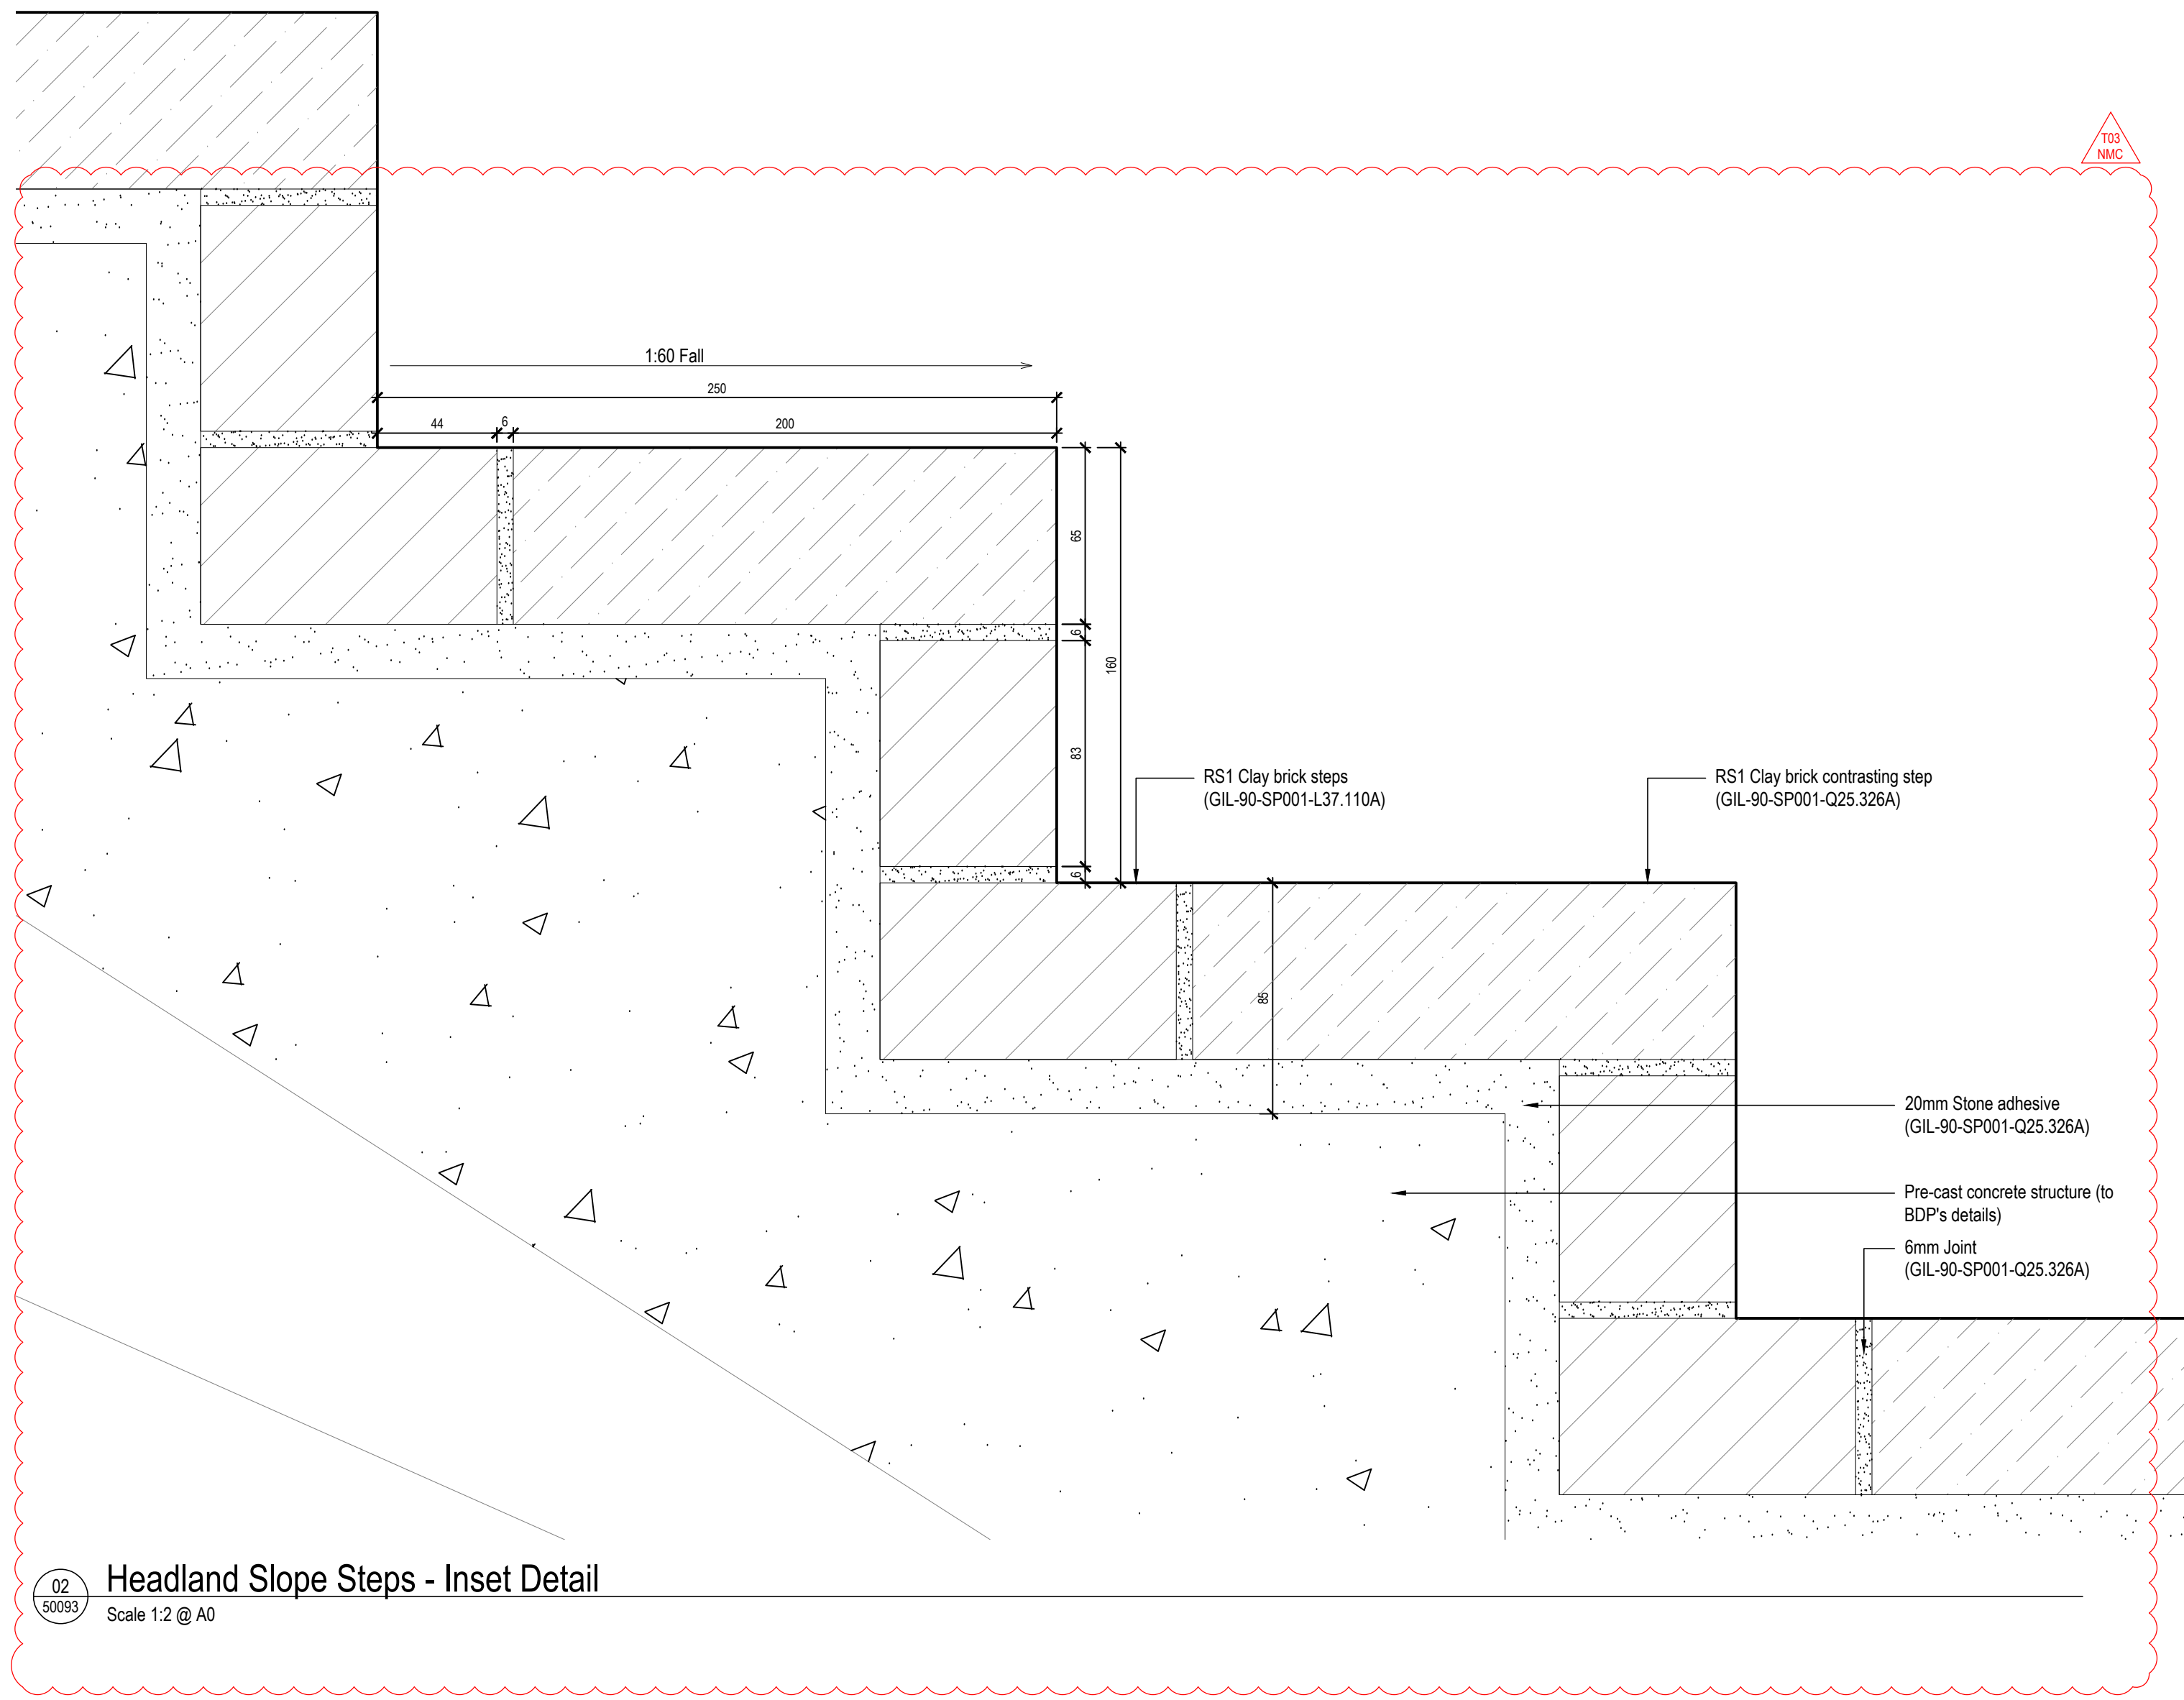


- NOTES:
- 1.0 Do not scale from drawing, use figured dimensions only
 - 1.1 All dimensions to be checked onsite
 - 1.2 This drawing to be read in conjunction with all other Gillespies drawings and specifications
 - 1.3 For General Arrangement Landscape Plan, refer to KXC-A-001-L-GIL-00-11201
 - 1.4 For Hard Materials, refer to KXC-A-001-L-GIL-00-11211 / 11212 / 11213 / 11214 / 11215
 - 1.5 For Walls and Edges, refer to KXC-A-001-L-GIL-00-11221 / 11222 / 11223 / 11224 / 11225
 - 1.6 For Overall Levels Plan, refer to KXC-A-001-L-GIL-00-11202
 - 1.7 For Detailed Levels, refer to KXC-A-001-L-GIL-00-11231 / 11232 / 11233 / 11234 / 11235
 - 1.8 For Landscape Roof specifications refer to KXC-A-001-L-GIL-90-SP001
 - 1.9 For BDP's roof details, refer to KXC-A-001-A-BDP-27-50006

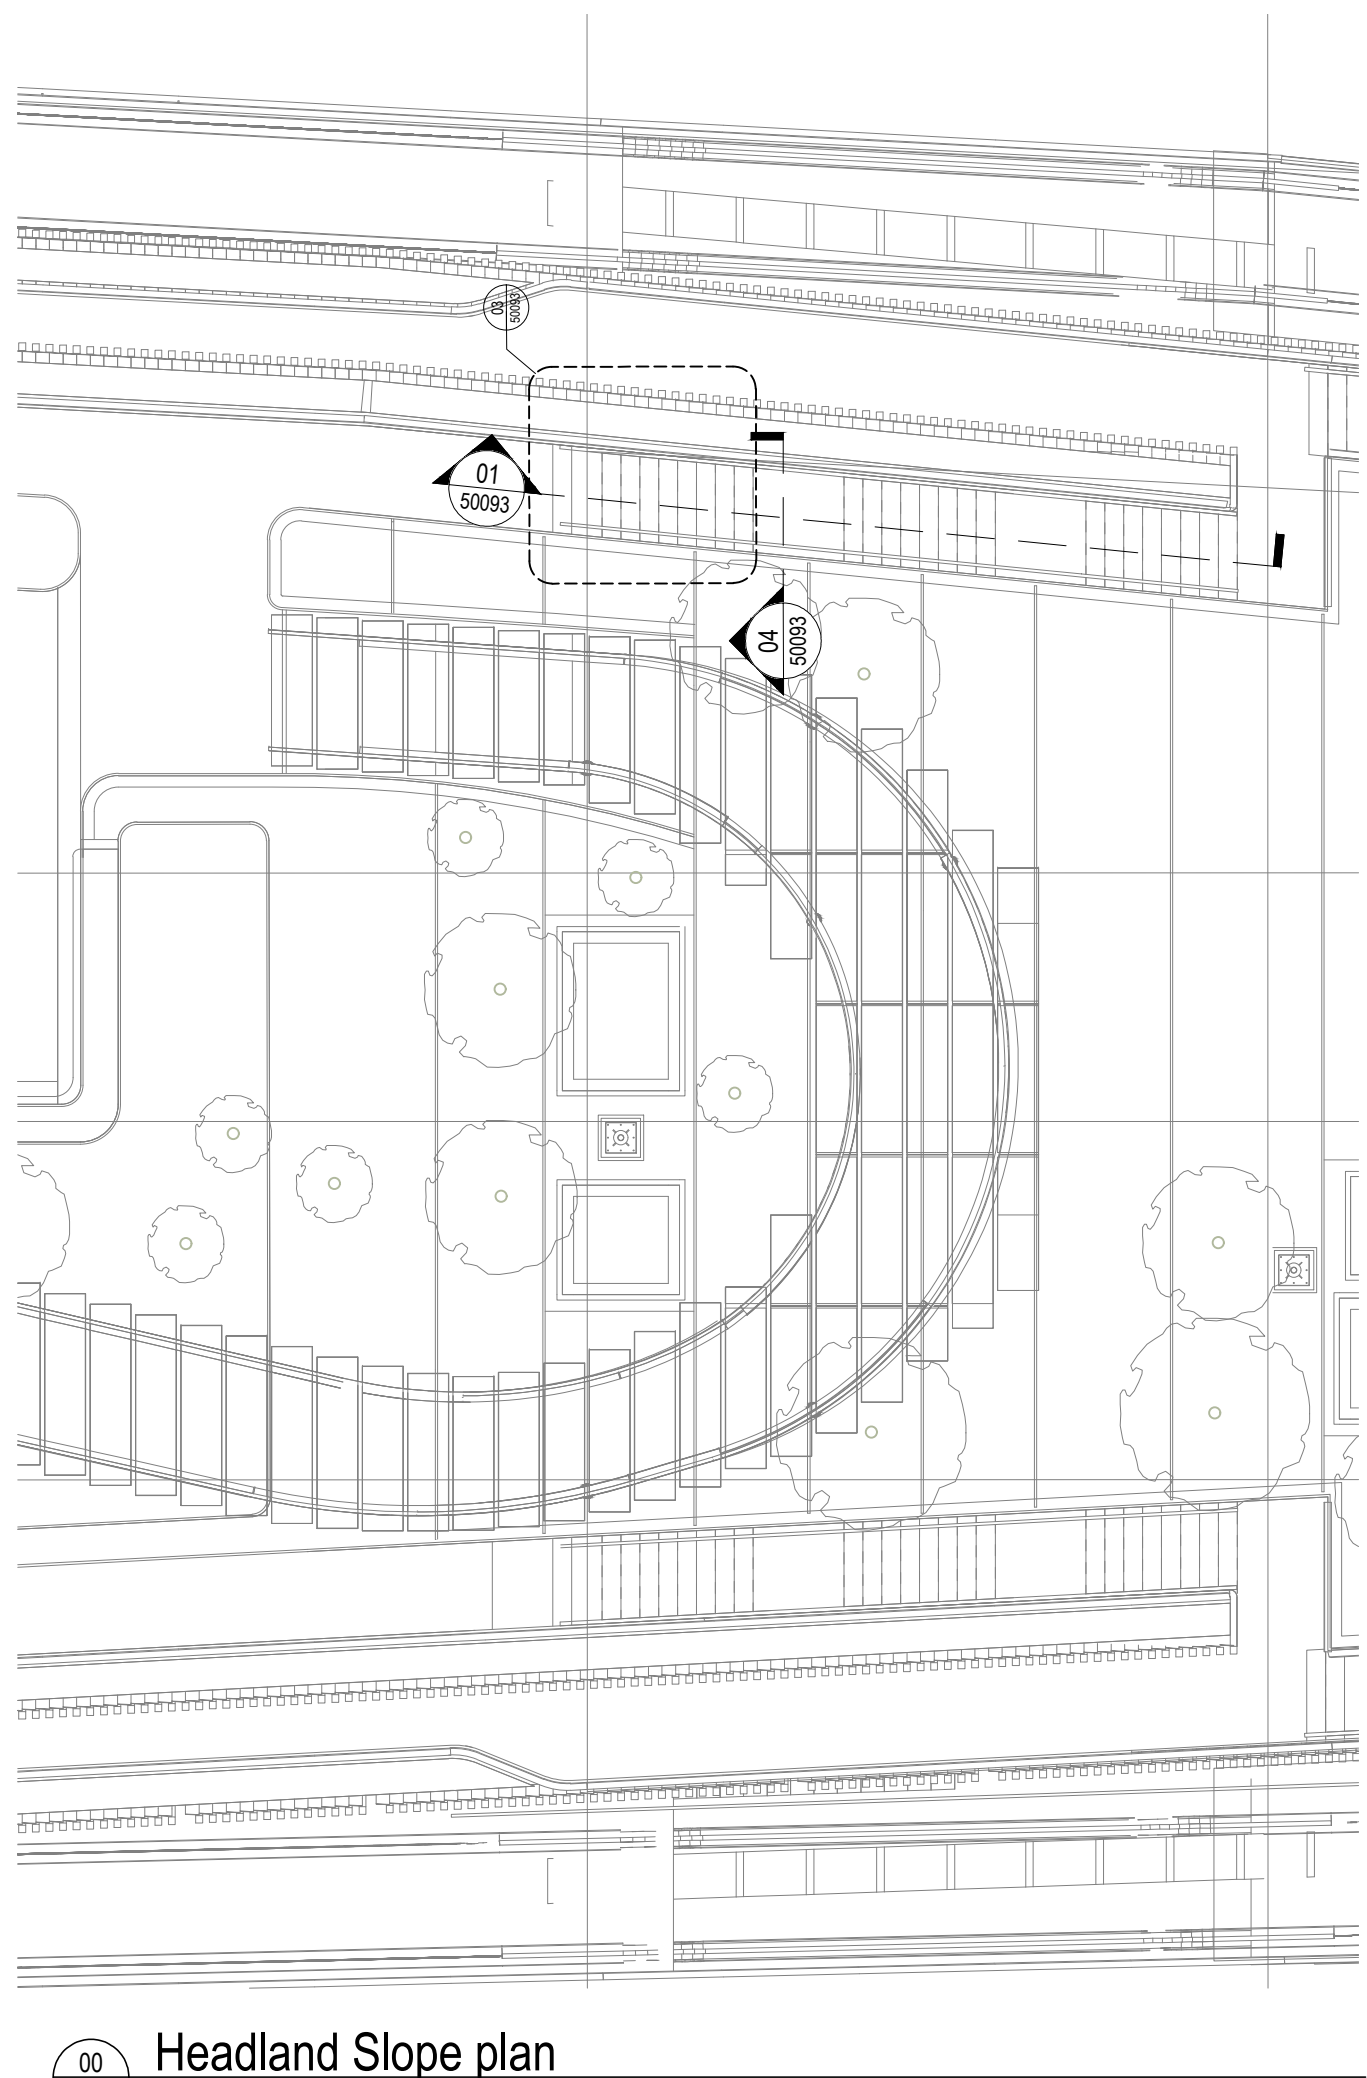

T03	For Tender (NMC)	SH	AM	03.07.18
T02	Stage 4 Update	SH	AM	15.12.17
T01	Stage 4 Issue	SH	AM	29.09.17


REVISION	DESCRIPTION	DATE
----------	-------------	------

GILLESPIES

1 St John's Square, London EC1M 4BN
P: 020 7533 2629 F: 020 7533 3900 E: design.london@gillespies.co.uk

© copyright GILLESPIES LLP, all rights reserved

KEY PLAN

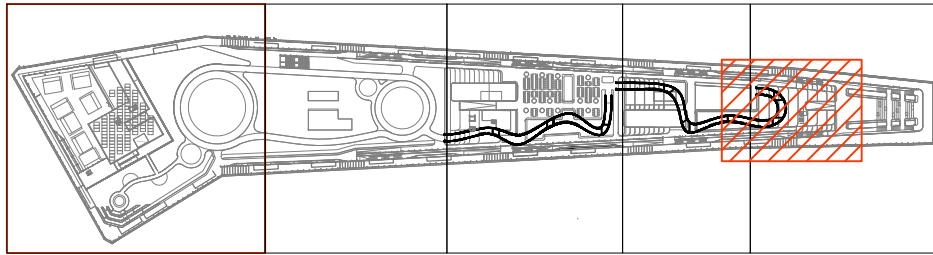

Status

FOR TENDER

Title
Proposed Roof -
Headland Slope Step
(RS3) Details

Date
29.09.17

Project No.
P2007133

Scale
As shown

Rev.
A0

Drawn:
SH

Checked:
AM

Rev.
T03

Drawing No.
KXC-A-001-L-GIL-90-50093

Scale 1:5 @ A0

0 2 4 6 8 10 12 14 16 18 20m