


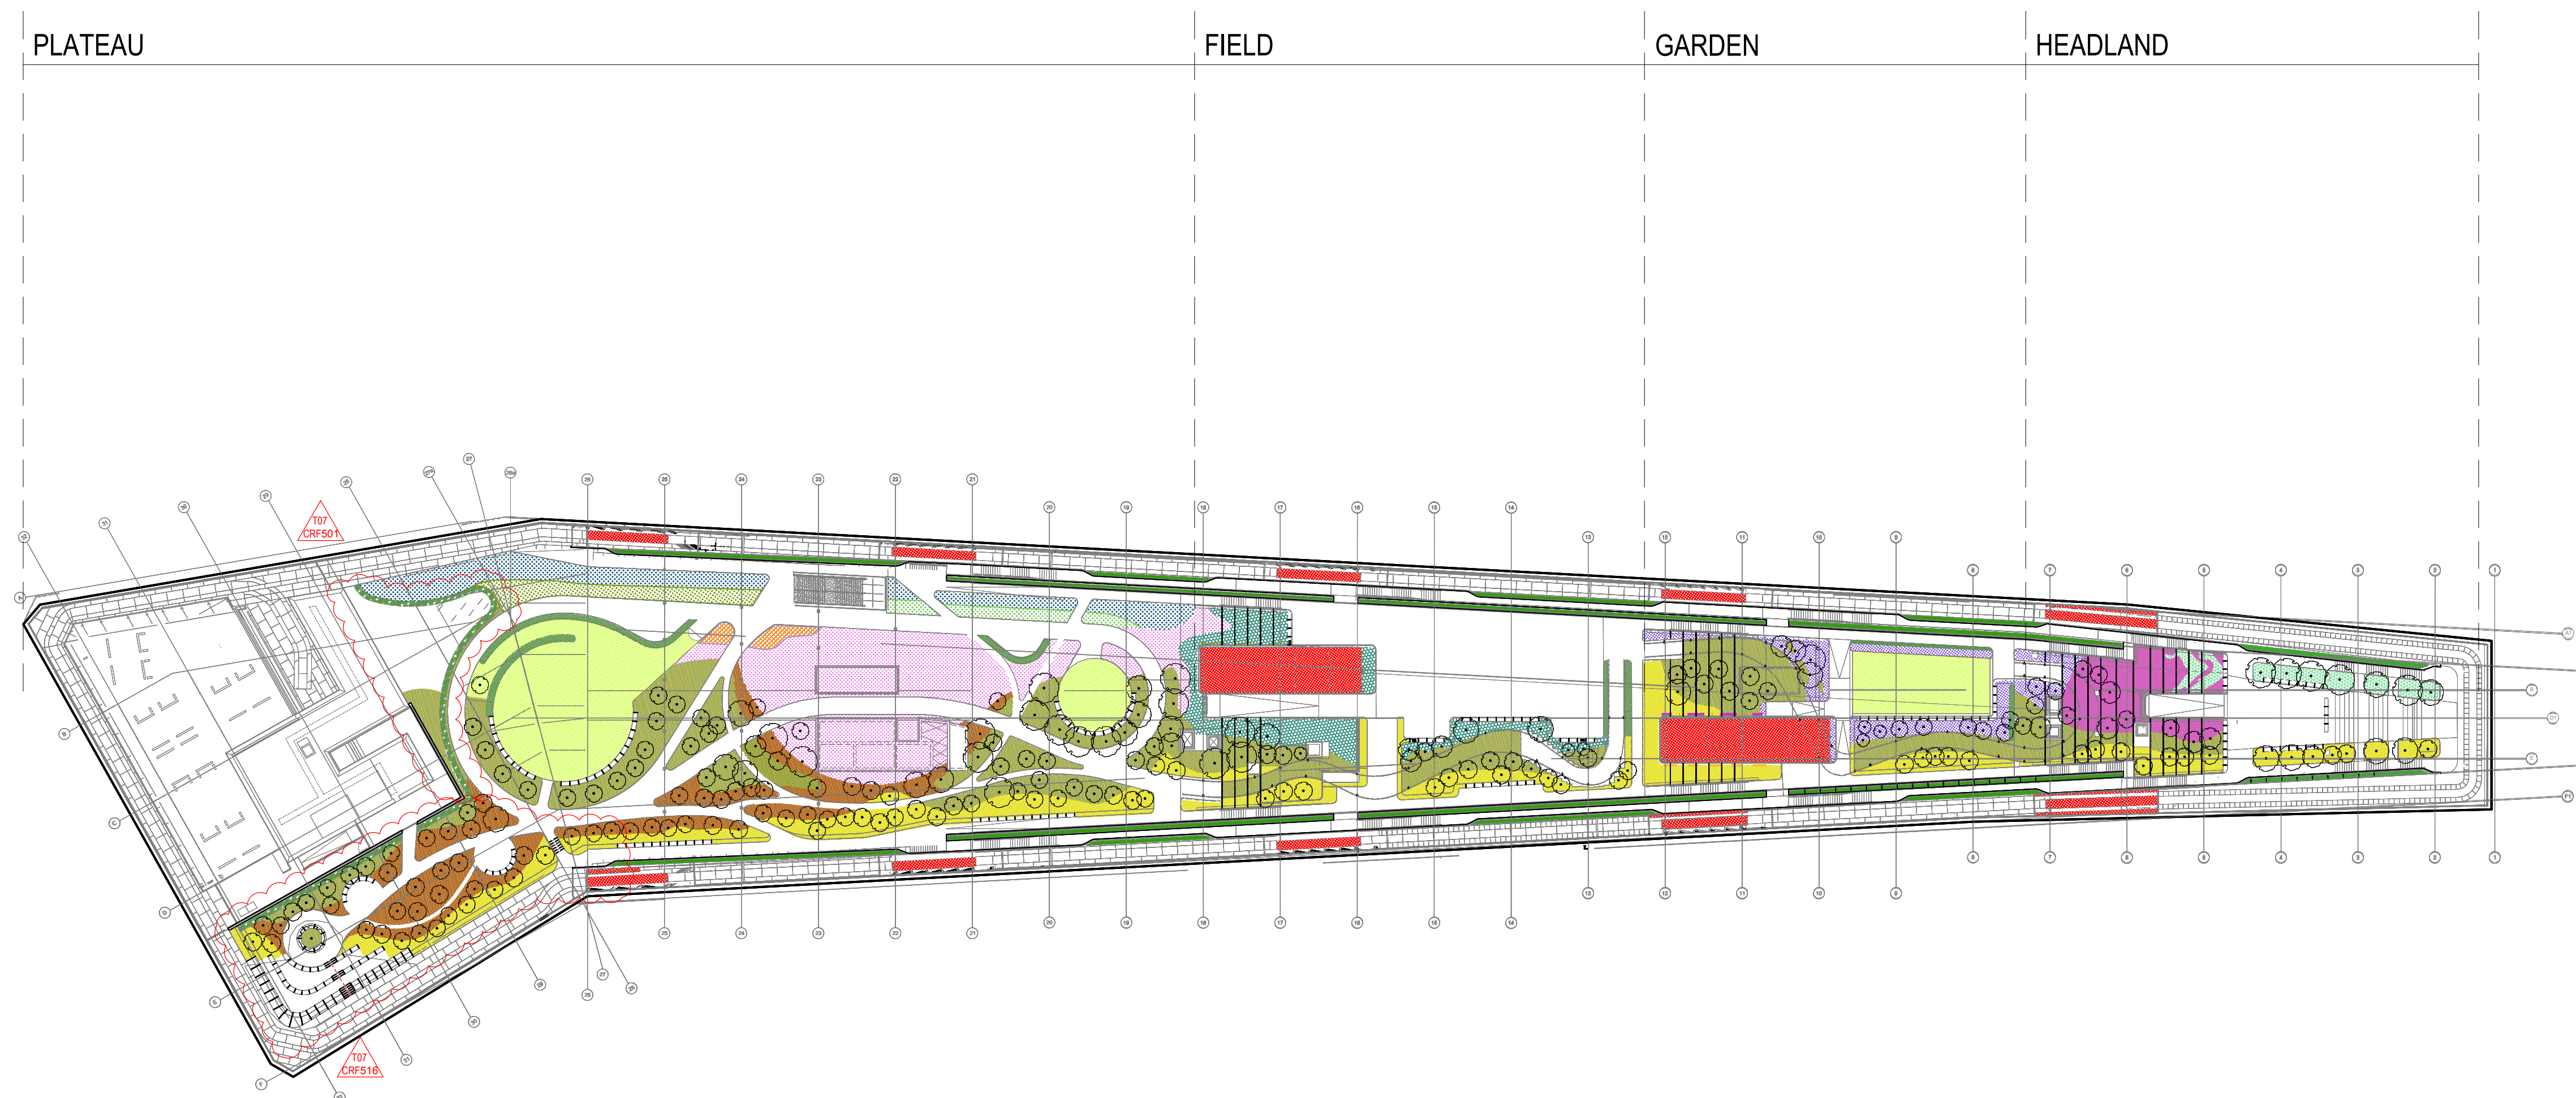

NOTES:

- 1 Do not scale from drawing, use figured dimensions only
- 1.1 All dimensions to be checked onsite
- 1.2 This drawing to be read in conjunction with all other Gillespies drawings and specifications
- 1.3 For General Planting Landscape Plan, refer to KXC-A-001-L-GIL-00-11201
- 1.4 For Detailed Planting Landscape Plan, refer to KXC-A-001-L-GIL-01-11201
- 1.5 For Overall Levels Plan, refer to KXC-A-001-L-GIL-00-11202
- 1.6 For Detailed Levels Plans, refer to KXC-A-001-L-GIL-00-11232/11233/11234/11235
- 1.6 For Soft Details, refer to KXC-A-001-L-GIL-91-50002/50022
- 1.7 For Planting Schedule, refer to KXC-A-001-L-GIL-91-SH004
- 1.8 For BMU/ Planter details, refer to KXC-A-001-L-GIL-91-50004 and KXC-A-001-L-GIL-91-50025



**KEY**

- [illegible]


NOTES:  
For shrubs refer to the detailed Planting Plans: KXC-A-001-L-GIL-91-11202,  
KXC-A-001-L-GIL-91-11203, KXC-A-001-L-GIL-91-11204,  
KXC-A-001-L-GIL-91-11205, KXC-A-001-L-GIL-91-11206

T07	For Tender (CRF 516 & 501)	JQ	SH	31.03.20
T06	For Tender (CRF593)	JQ	AM	22.01.20
T05	For Tender (CRF614 & CRF915)	JQ	AM	31.10.19
T04	For Tender (CRF 177, 190)	GG	AM	02.08.18
T03	For Tender	GG	AM	27.02.17
T02	Stage 4 Update	JQ	AM	15.12.17
T01	Stage 4 Issue	JQ	AM	29.09.17
P02	Issued for Stage 4 (95% ISSUE)	JQ	AM	11.08.17
P01	Issued for Stage 4 (75% ISSUE)	CG	AM	21.07.17
P00	Issued for Stage 3	DD	AM	25.01.17

# GILLESPIES

1 St John's Square, London EC1M 4DH  
P: 020 7253 2929 F: 020 7253 3900 E: [design.london@villespies.co.uk](mailto:design.london@villespies.co.uk)

© copyright GILLESPIES LLP, all rights reserved

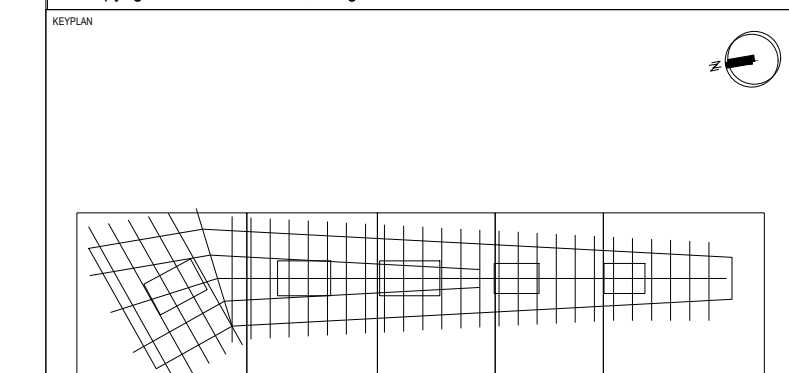

FOR TENDER

Title  
Proposed Roof -  
Overall Softworks Plan

	Size:	A1
	Drawn:	MB
	Checked:	SH

Drawing No.  
KXC-A-001-L-GIL-91-11201

Date:	02.08.17
Project No:	<b>P2007133</b>
Scale:	1:500
Size:	<b>A1</b>
Drawn:	<b>MB</b>
Checked:	<b>SH</b>