


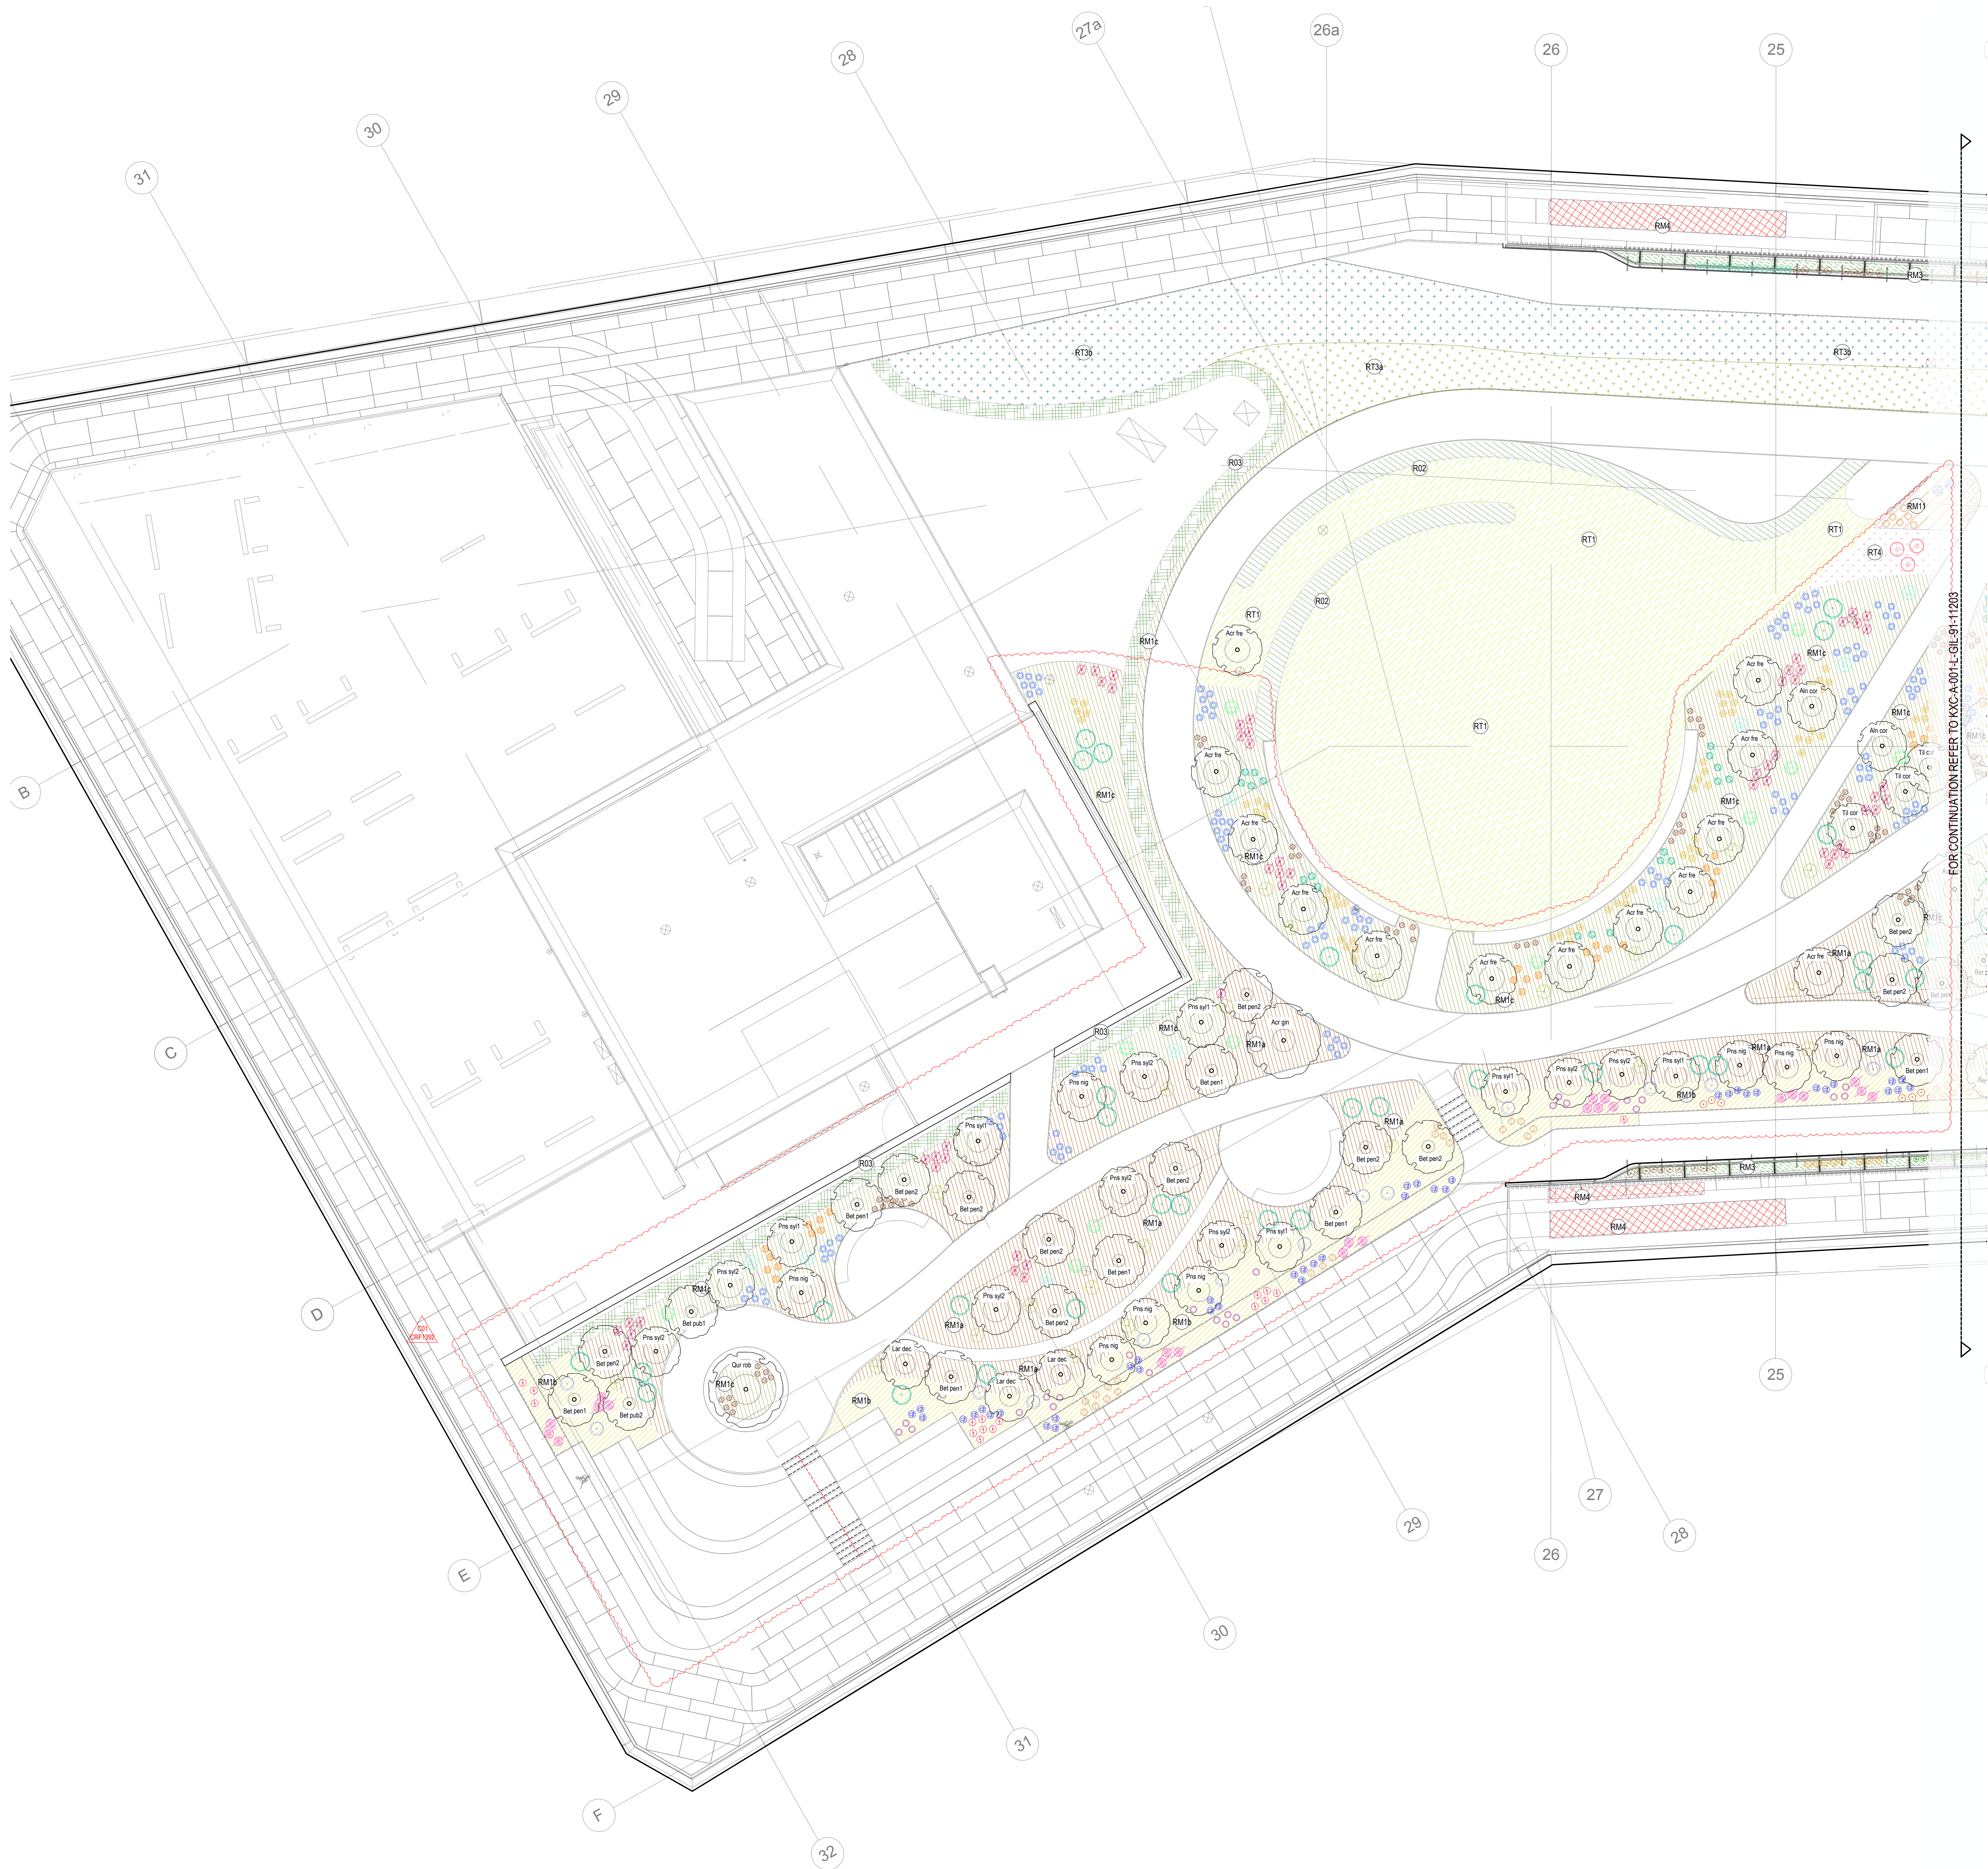

KEY

- Trees
Total : 234 trees
- RT1: Turf lawn for sunny areas
- RT3a: Wildflower meadow
Soil build up 300 mm.
- RT3b: Wildflower meadow
Soil build up 300 mm.
- RT4: Grassland
Soil build up 300 mm
- RM1a: Woodland Edge, Native and ornamental woody/ herbaceous species.
Soil build up 490-1200 mm
- Mix RM1b: Woodland Wind Buffer, Native and ornamental woody/ herbaceous species. Soil build up 490-1200 mm
- RM1c: Woodland Edge, Native and ornamental woody/ herbaceous species. Soil build up 490-1200 mm
- RM2: Planted slopes, Mostly ornamental woody/ herbaceous species. Soil build up 300 -1150 mm
- RM3: Perimeter planted beds, Mostly evergreen and wind resistant species. Soil build up 500 mm
- RM4: Biodiverse green roof, Low growing species adapted for green roofs - wildflower species. For BMU Planters, refer to KXC-A-001-L-GIL-91-50024 and KXC-A-001-L-GIL-91-50025
- RM5: Fields, Ornamental and officinal/herb species Soil build up 490-1200 mm
- RM6: Garden, Ornamental woody and herbaceous species. Soil build up 490-1200 mm
- RM7: Headlands, Ornamental woody and herbaceous species. Soil build up 490-1200 mm
- RM11: Entrance beds
- R01a: Climber plants
- R01b: Climber plants
- R02: Hedge
- R03: Hedge

Shrubs

- Juniperus communis
- Pinus mugo 'Pumilo'
- Salix lartana
- Vaccinium myrtillus
- Viburnum opulus
- Corylus avellana
- Chimonanthus praecox
- Fothergilla gardenii
- Hamelis (Hamamelis x intermedia 'Fauerauber' and Hamamelis x intermedia 'Primavera')
- Sarcococca confusa
- Ruscus aculeatus
- Sambucus nigra
- Rhus tyhina
- Parahebe 'Kenty Pink'
- Rosa pimpinellifolia
- Pittosporum tobira 'Nanum'
- Salix helvetica
- Rosmarinus officinalis 'Prostatu'
- Calluna vulgaris
- Prunus laurocerasus 'Otto Luyken'
- Rosmarinus officinalis 'Tuscan Blue'
- Pinus nigra 'Nana'
- Ribes rubrum
- Euonymus alatus (15L pot)
- Euonymus alatus (25L pot)
- Salix rosmannifolia
- Hydrangea quercifolia 'Sikes'
- Viburnum nudum 'Pink'
- Myrica gale
- Aonia melanocarpa
- Betula pendula
- Arbutus unedo
- Nandina domestica
- Cornus sanguinea
- Giselina littoralis

NOTES:

1.0 Do not scale from drawing, use figured dimensions only

1.1 All dimensions to be checked onsite

1.2 This drawing to be read in conjunction with all other Gillespies drawings and specifications

1.3 For General Arrangement Landscape Plan, refer to KXC-A-001-L-GIL-00-11201

1.4 For Overall Site Plan, refer to KXC-A-001-L-GIL-00-11202

1.5 For Detailed Levels Plans, refer to KXC-A-001-L-GIL-00-11203

1.6 For Soil Details, refer to KXC-A-001-L-GIL-91-50021-50022

1.7 For Planting Schedule, refer to KXC-A-001-L-GIL-91-50024

1.8 For BMU Planter details, refer to KXC-A-001-L-GIL-91-50024 and KXC-A-001-L-GIL-91-50025


C01	For Construction (CRP 1392)	CS	AM	19.10.20
T06	For Tender (CRP516 & 501)	JQ	AM	31.03.20
T05	For Tender (CRP014)	JQ	AM	04.10.19
T04	For Tender	GG	AM	02.08.18
T03	For Tender	GG	AM	27.02.18
T02	Stage 4 Update	JQ	AM	15.12.17
T01	Stage 4 Issue	JQ	AM	29.09.17
P01	Issued for Stage 4 (95% ISSUE)	JQ	AM	11.08.17
P00	Issued for Stage 4 (75% ISSUE)	CD	AM	21.07.17

GILLESPIES

130, 2015 Square, London EC1M 6DA

P: 020 7253 2826 F: 020 7253 2802 E: design@gillespies.co.uk

© copyright GILLESPIES LLP, all rights reserved

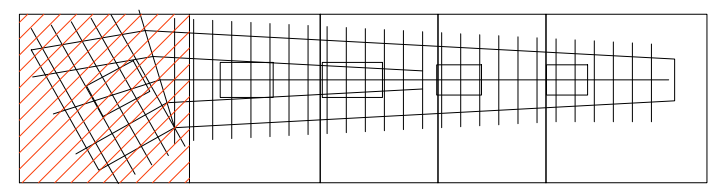

FOR CONSTRUCTION

Proposed Roof - Detailed Planting Plan 01 (Trees and Specimen Shrubs)

KXC-A-001-L-GIL-91-11202

C01