


NOTES:
1.0 Do not scale from drawing, use figured dimensions only
1.1 All dimensions to be checked onsite
1.2 This drawing to be read in conjunction with all other Gillespies drawings and specifications
1.3 For General Arrangement Landscape Plan, refer to KXC-A-001-L-GIL-00-11201
1.4 For Overall Site Works Plan, refer to KXC-A-001-L-GIL-91-11201
1.5 For Detailed Levels Plans, refer to:
KXC-A-001-L-GIL-00-11231/11232/11233/11234/11235
1.6 For Soil Details, refer to KXC-A-001-L-GIL-91-50021/50022
1.7 For Planting Schedule, refer to KXC-A-001-L-GIL-91-S4004
1.8 For BMU Planter details, refer to KXC-A-001-L-GIL-91-50024 and KXC-A-001-L-GIL-91-50025

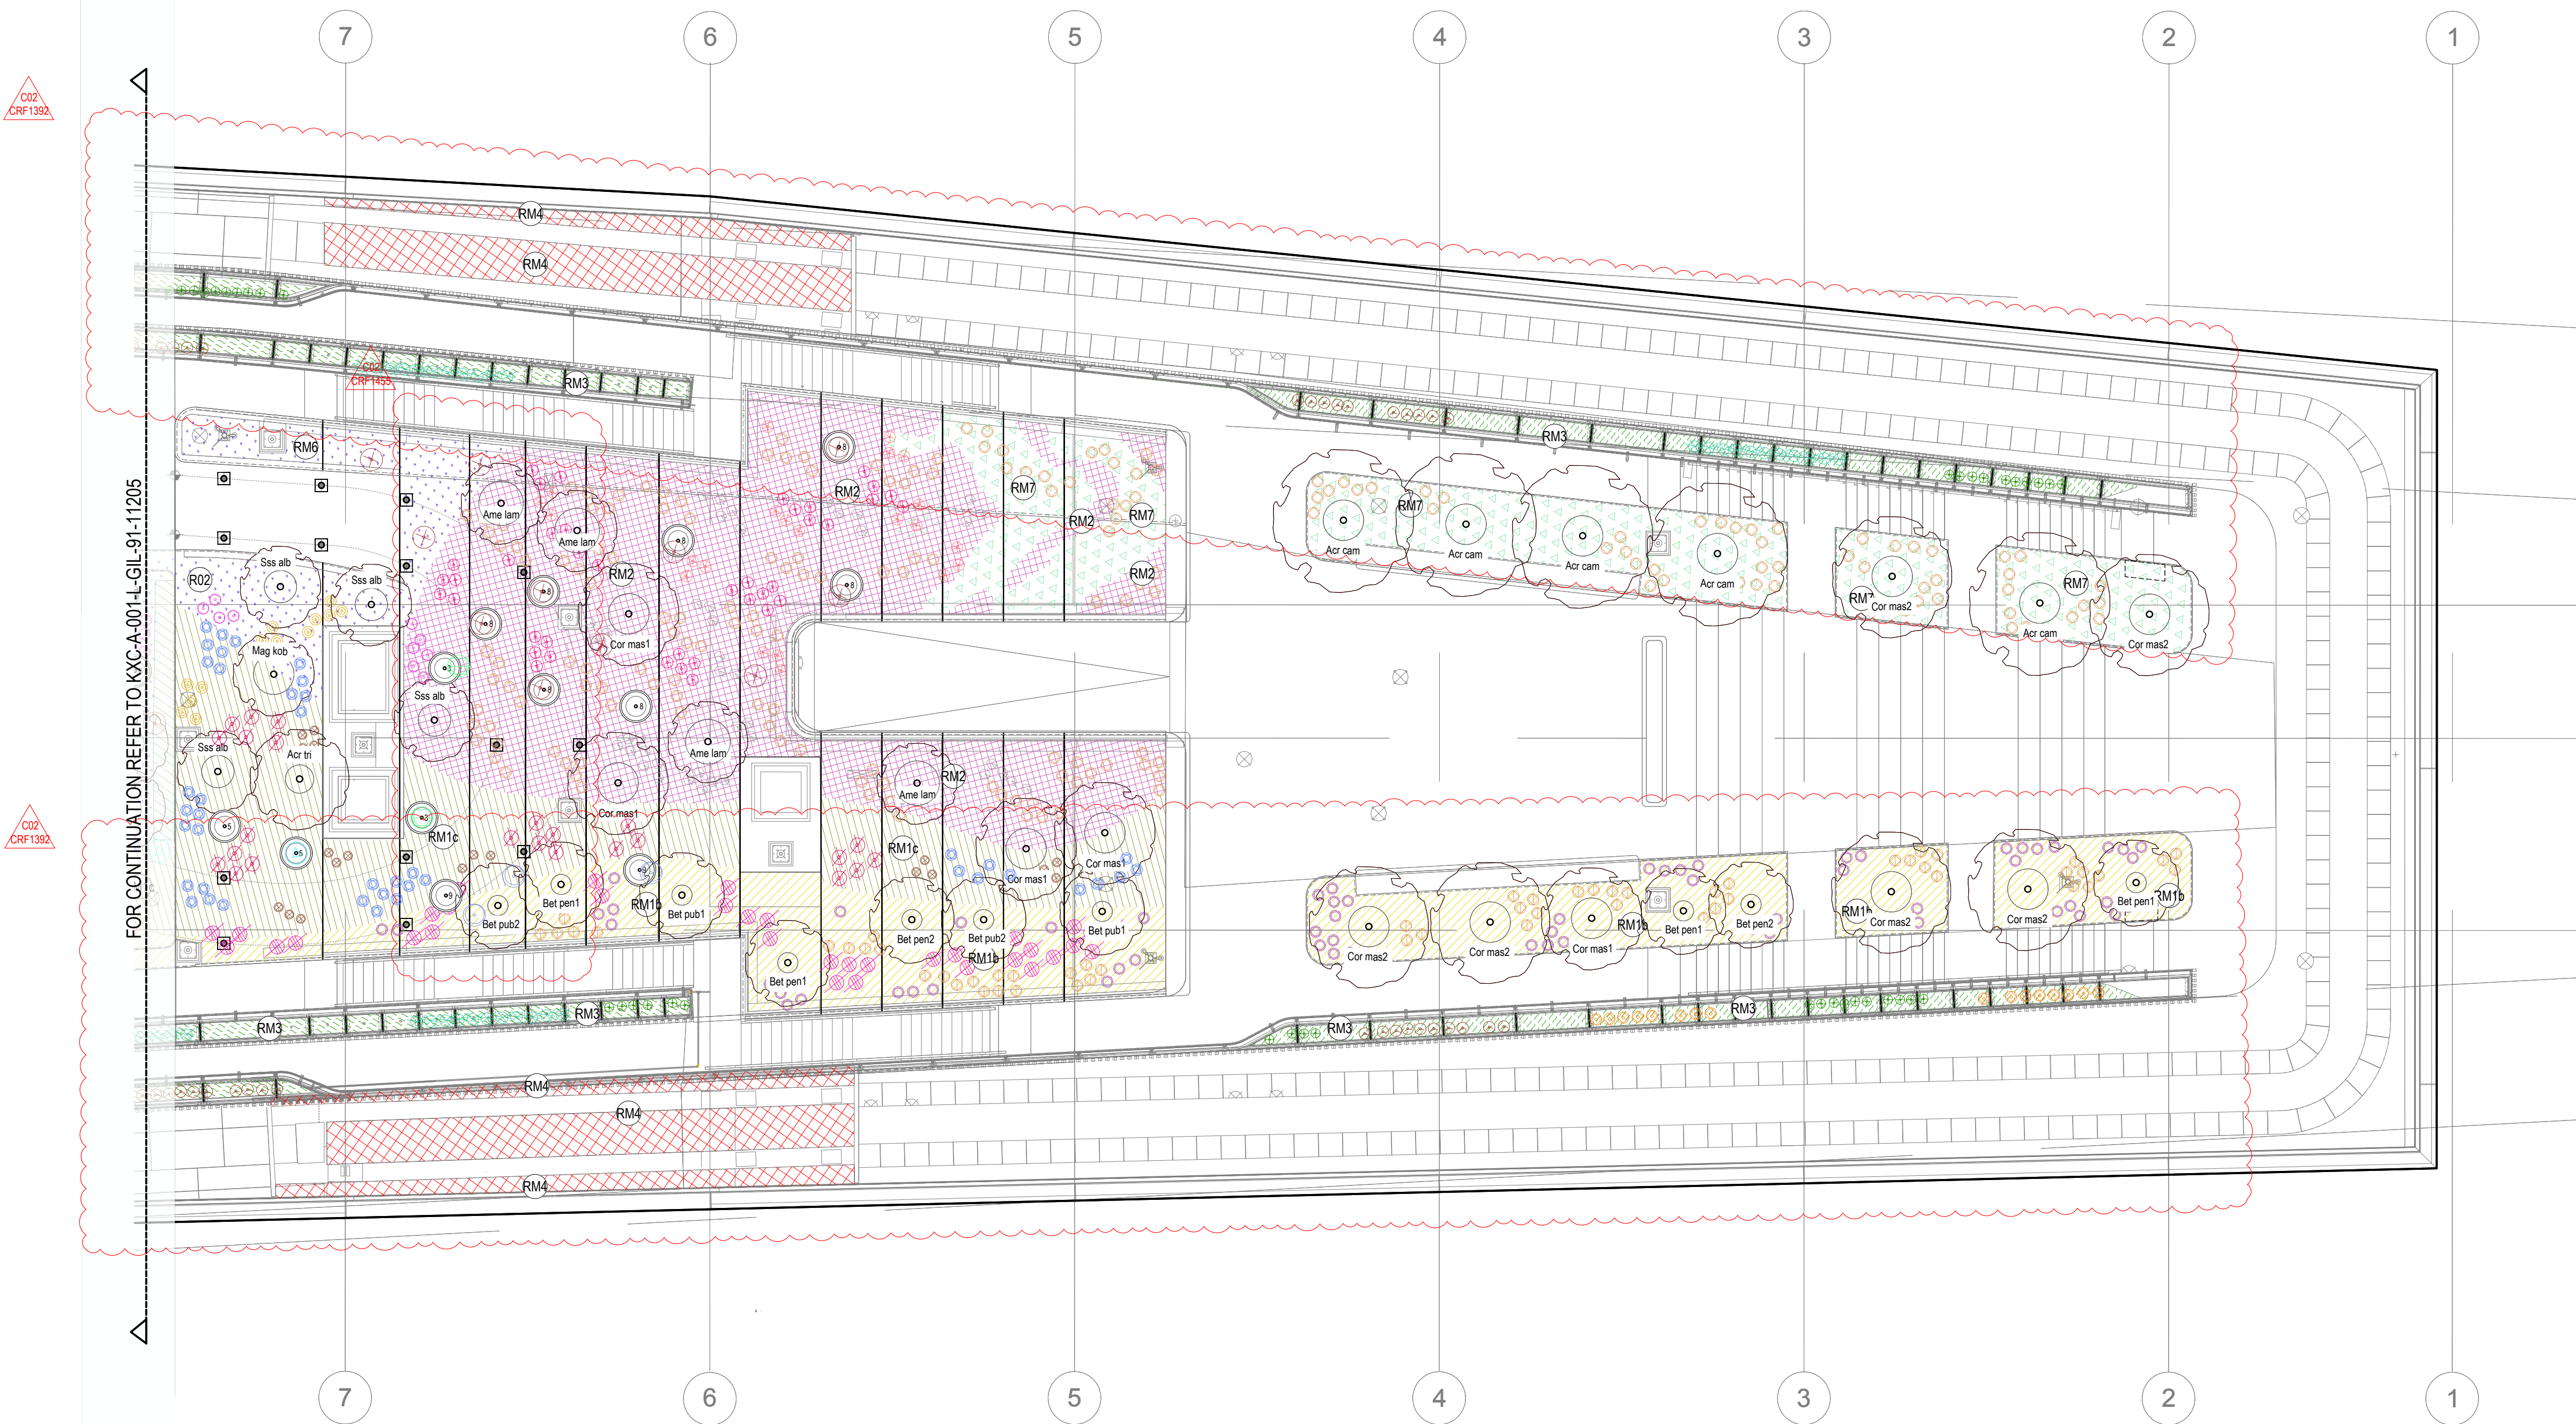


KEY

- Trees
Total: 234 trees
- RT1: Turf lawn for sunny areas
- RT3a: Wildflower meadow
Soil build up 300 mm.
- RT3b: Wildflower meadow
Soil build up 300 mm.
- RT4: Grassland
Soil build up 300 mm
- RM1a: Woodland Edge, Native and ornamental woody/ herbaceous species.
Soil build up 490-1200 mm
- Mix RM1b: Woodland Wind Buffer, Native and ornamental woody/ herbaceous species. Soil build up 490-1200 mm
- RM1c: Woodland Edge, Native and ornamental woody/ herbaceous species. Soil build up 490-1200 mm
- RM2: Planted slopes. Mostly ornamental woody/ herbaceous species. Soil build up 300 -1150 mm
- RM3: Perimeter planted beds. Mostly evergreen and wind resistant species. Soil build up 500 mm
- RM4: Biodiverse green roof. Low growing species adapted for green roofs - wildflower species. For BMU Planters, refer to KXC-A-001-L-GIL-91-50024 and KXC-A-001-L-GIL-91-50025
- RM5: Fields. Ornamental and official/herb species. Soil build up 490-1200 mm
- RM6: Garden. Ornamental woody and herbaceous species. Soil build up 490-1200 mm
- RM7: Headlands. Ornamental woody and herbaceous species. Soil build up 490-1200 mm
- RM11: Entrance beds
- R01a: Climber plants
- R01b: Climber plants
- R02: Hedge
- R03: Hedge

Shrubs

- Juniperus communis
- Pinus mugo 'Pumilio'
- Salix lanata
- Vaccinium myrtillus
- Viburnum opulus
- Corylus avellana
- Chimonanthus praecox
- Fothergilla gardenii
- Hamamelis (Hamamelis x intermedia 'Fauerauber' and Hamamelis x intermedia 'Primavera')
- Sarcococca confusa
- Ruscus aculeatus
- Sambucus nigra
- Rhus typhina
- Parabebe 'Kenty Pink'
- Rosa pimpinellifolia
- Pittosporum tobira 'Nanum'
- Salix helvetica
- Rosmarinus officinalis 'Prostatius'
- Calluna vulgaris
- Prunus laurocerasus 'Otto Luyken'
- Rosmarinus officinalis 'Tuscan Blue'
- Pinus nigra 'Nana'
- Ribes rubrum
- Euonymus alatus (15L pot)
- Euonymus alatus (25L pot)
- Salix rosmannifolia
- Hydrangea quercifolia 'Sikes'
- Viburnum nudum 'Pink'
- Myrica gale
- Aonia melanocarpa
- Betula pendula
- Arbutus unedo
- Nandina domestica
- Cornus sanguinea
- Giselinia littoralis

C02	For Construction (CRF 1392 & 1455)	CS	AM	16.10.20
C01	For Construction (CRF 1298)	JQ	AM	22.04.20
T05	For Tender (CRF614)	JQ	AM	04.10.19
T04	For Tender (CRF177)	GG	AM	02.08.18
T03	For Tender	GG	AM	27.02.18
T02	Stage 4 Update	JQ	AM	16.12.17
T01	Stage 4 Issue	JQ	AM	05.08.17
P01	Issued for Stage 4 (95% ISSUE)	JQ	AM	11.08.17
P00	Issued for Stage 4 (75% ISSUE)	CD	AM	21.97.17

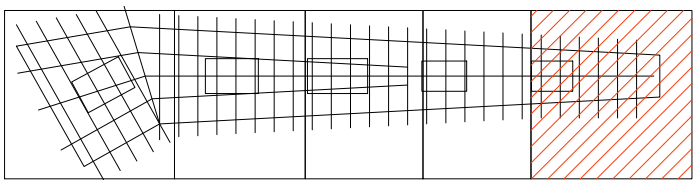

FOR CONSTRUCTION

Rev	21.07.17
Rev	P2007133
Rev	1:100
Rev	A0
Rev	MB
Rev	AM

KXC-A-001-L-GIL-91-11206

C02

