


01 Plateau Amphitheatre detail - section 02
Scale 1:10 @ A0

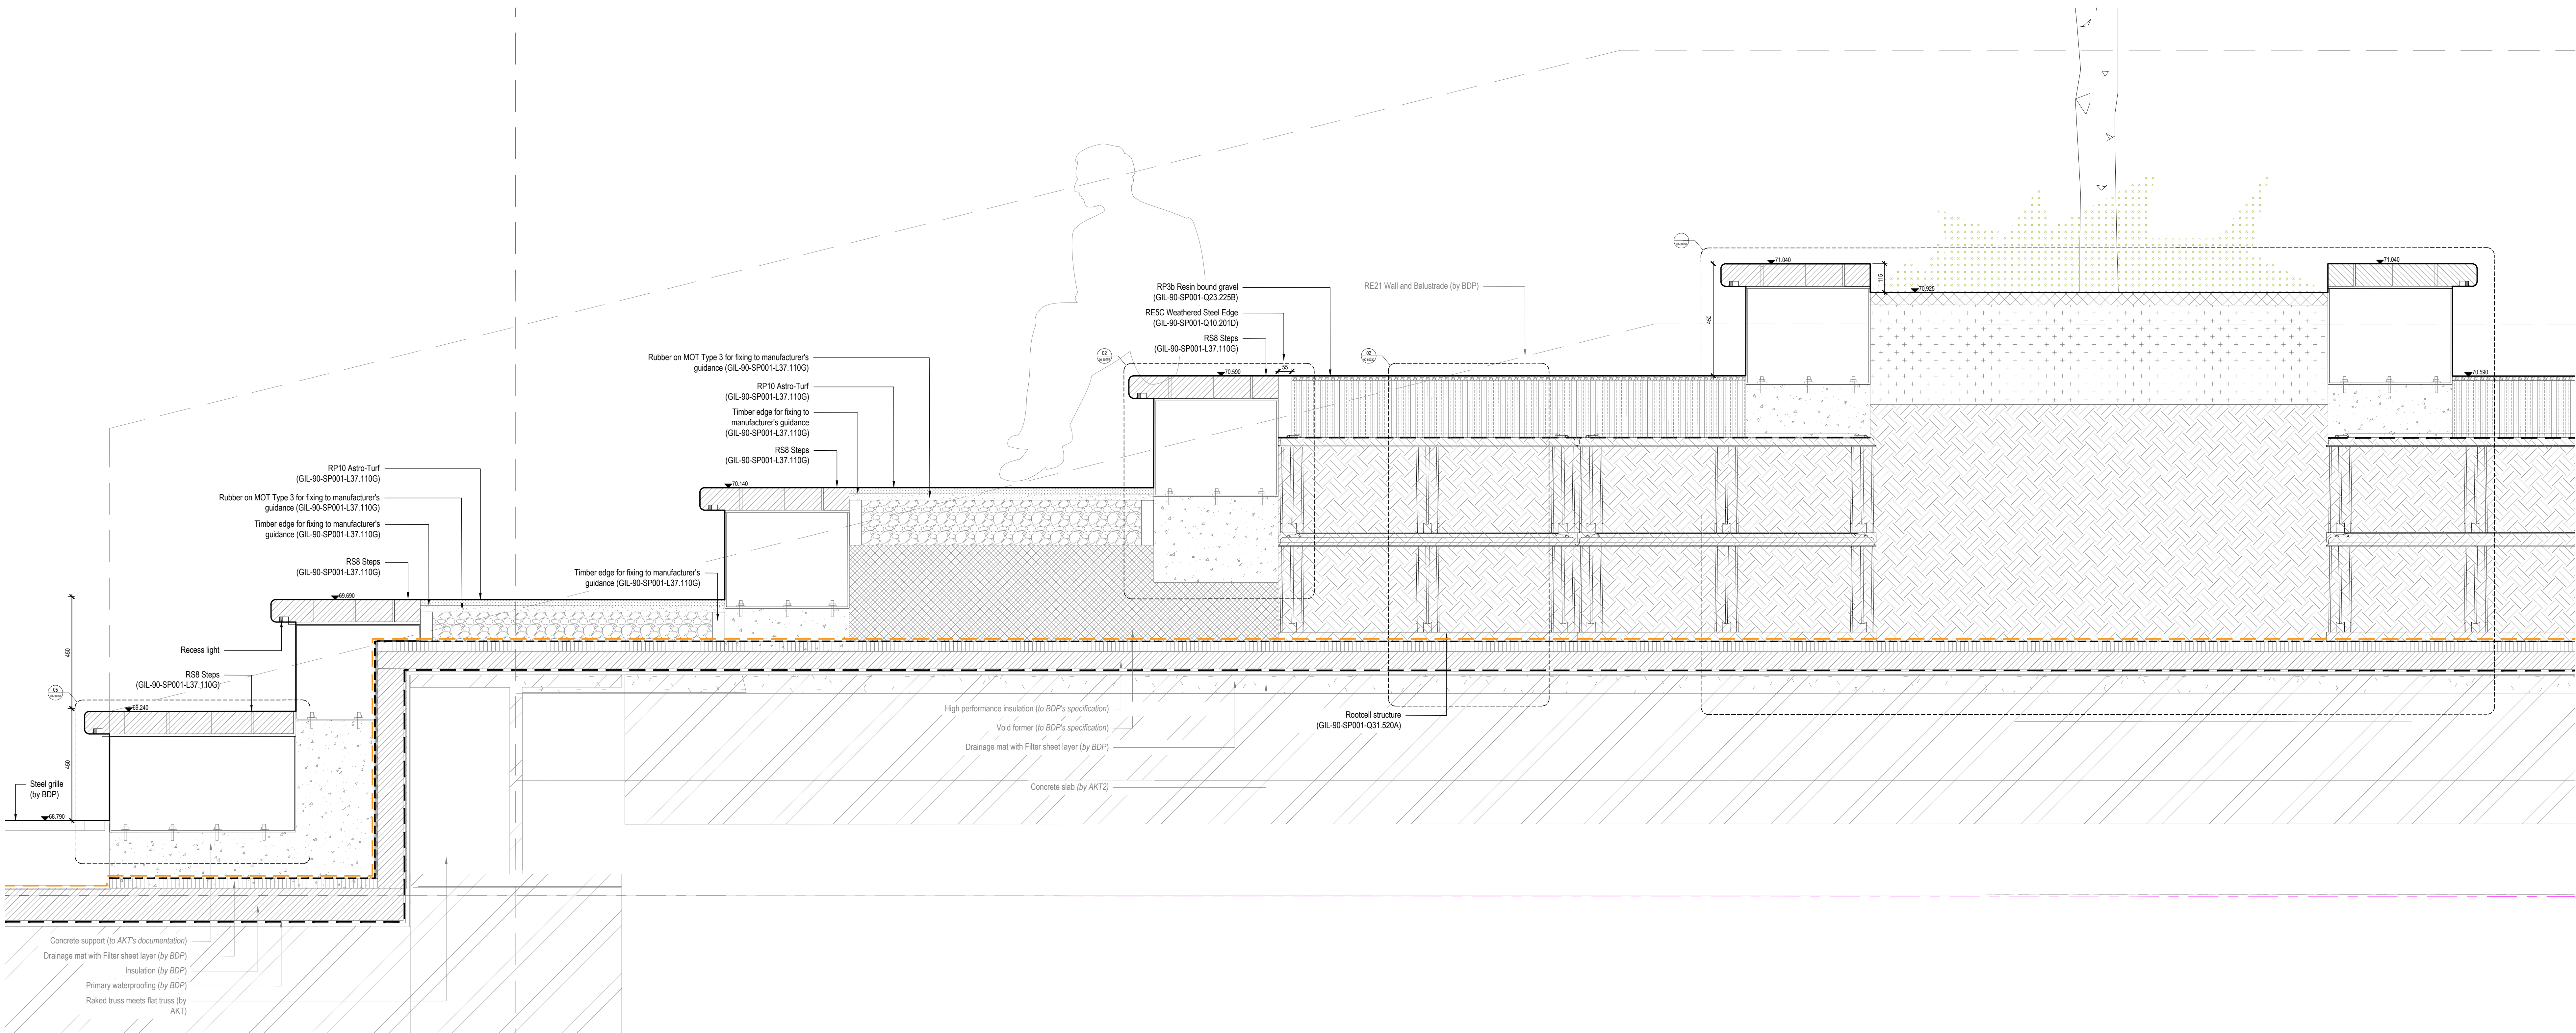

01 Plateau Amphitheatre detail - section 03
Scale 1:10 @ A0




T04	For Tender (CRP 516)	SH	AM	31.03.20
T03	For Tender (void former update)	SH	AM	04.04.18
T02	Stage 4 Update	SH	AM	15.12.17
T01	Stage 4 Issue	SH	AM	29.09.17
PD0	Issued for Stage 4 (75% issue)	MB	SH	21.07.17

GILLESPIES

130 John's Square, London EC1A 4JH
T: 020 7330 2628 F: 020 7330 2662 E: info@gillespies.co.uk

© copyright GILLESPIES LLP, all rights reserved

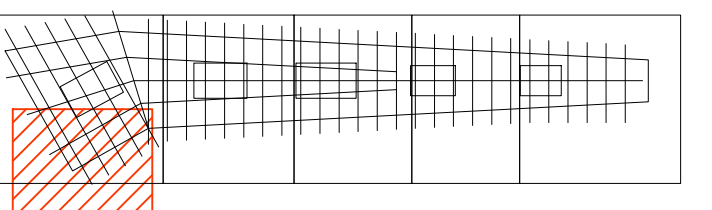

FOR TENDER		Date	21/07/17
Plateau Amphitheatre detail - Section 02 and 03		Project	P2007133
		AS SHOWN	
		Scale	A0
		Drawn	MB
		Checked	AM
Drawing by		Rev	
KXC-A-001-L-GIL-90-50062		T04	