



00
30000
Garden Slope plan
Scale 1:100 @ A0

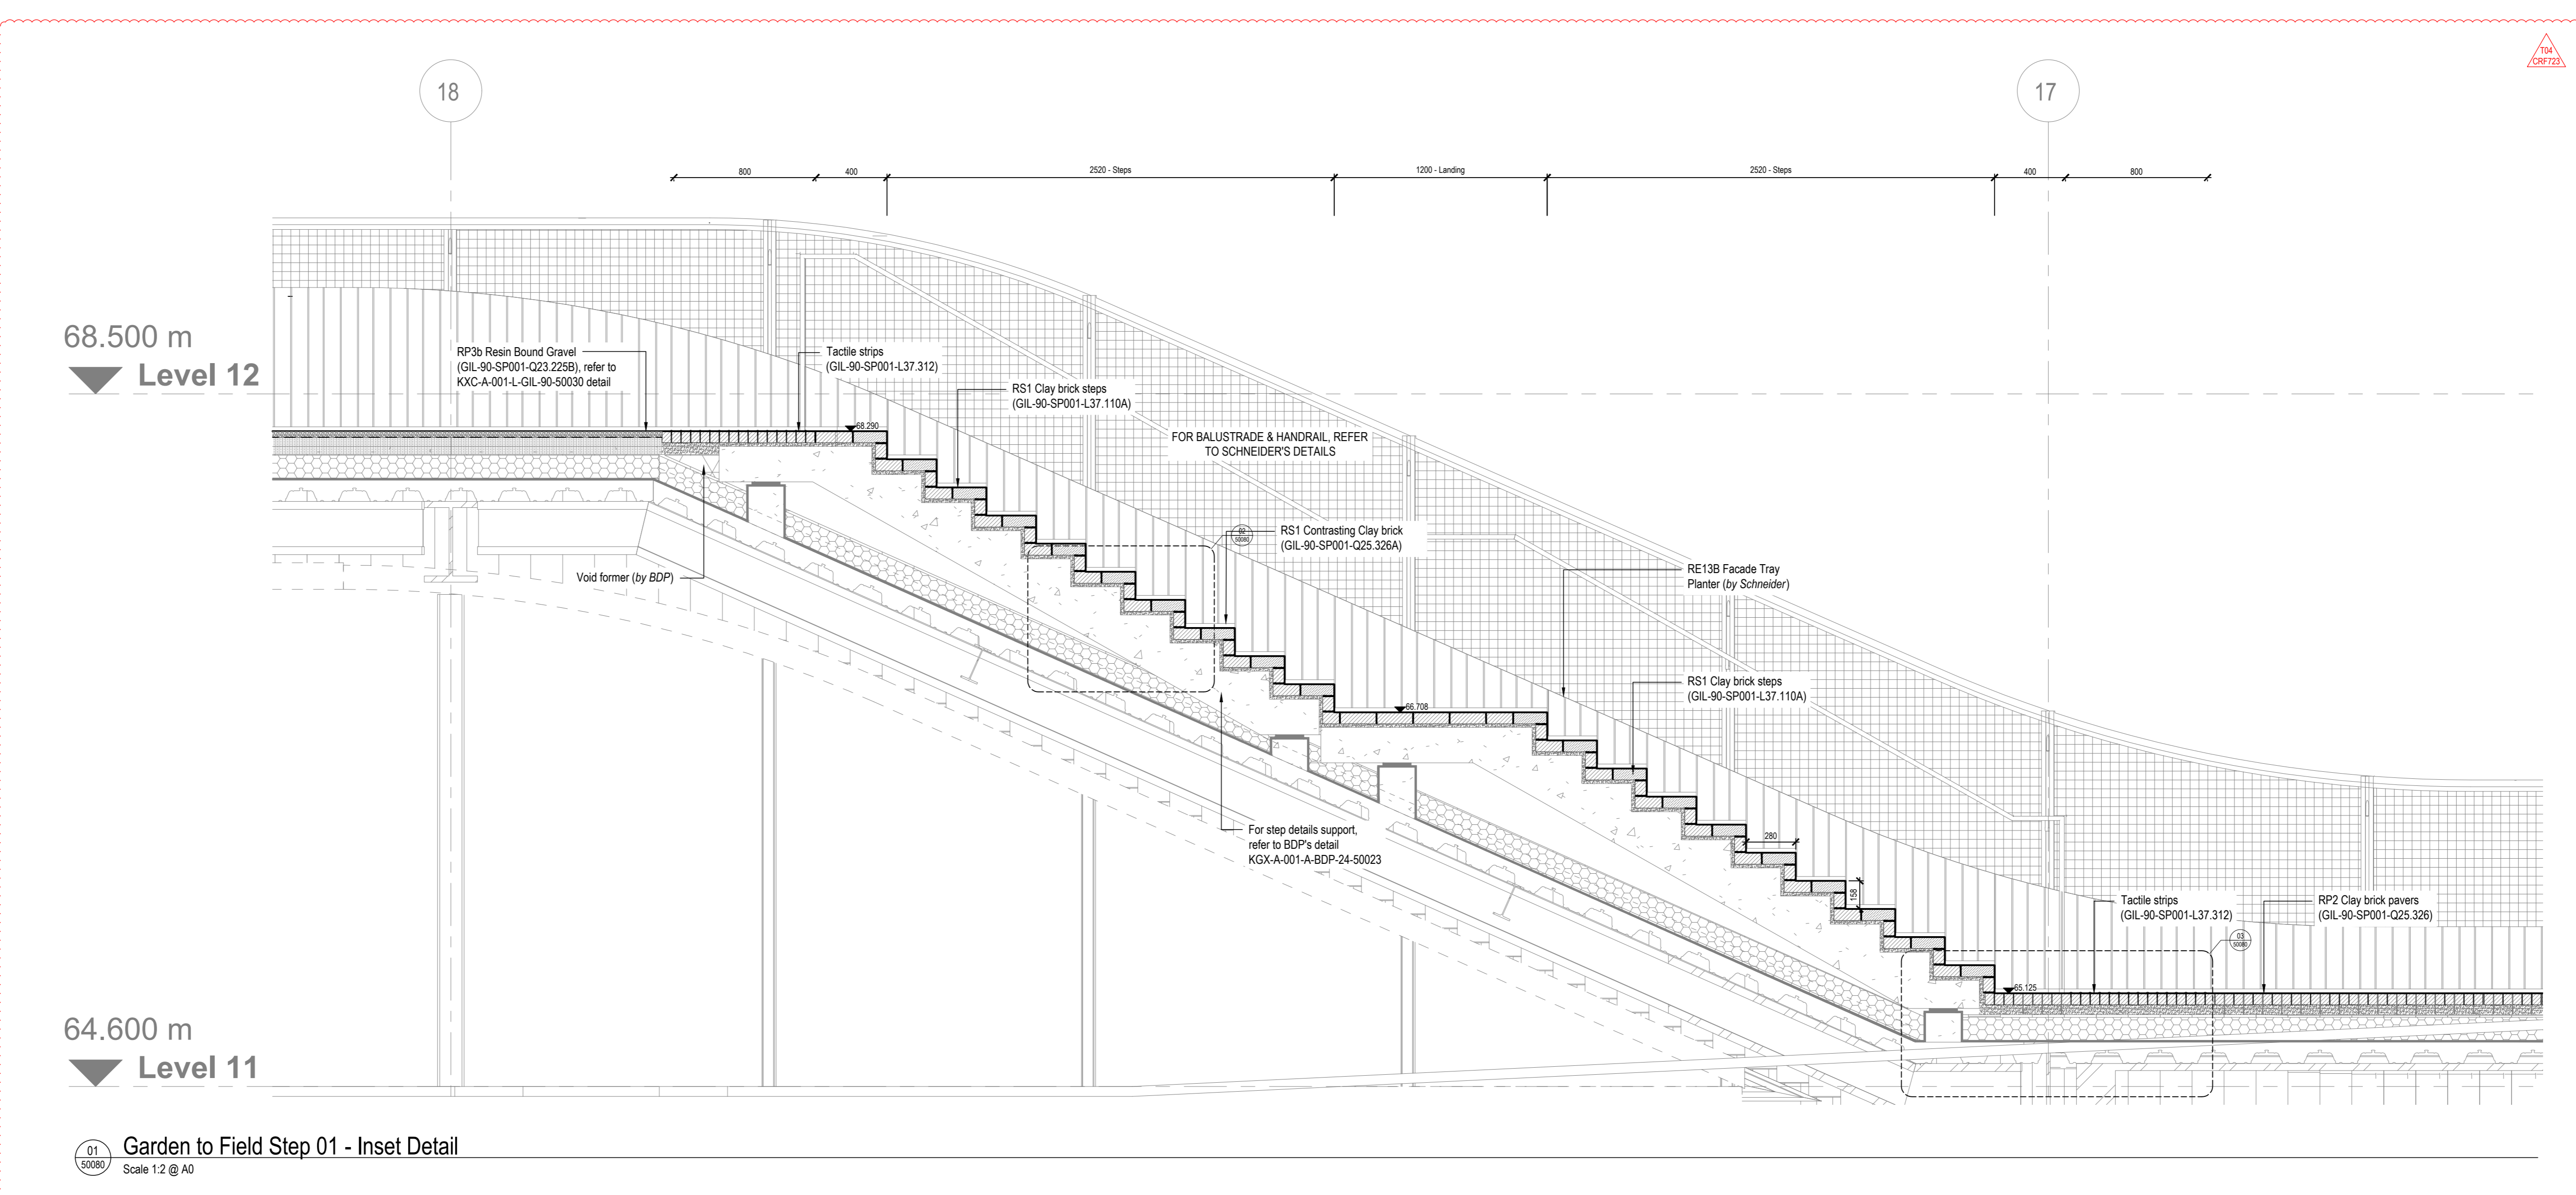


68.500 m
Level 12

64.600 m
Level 11

01
30000
Garden to Field Step 01 - Inset Detail
Scale 1:2 @ A0

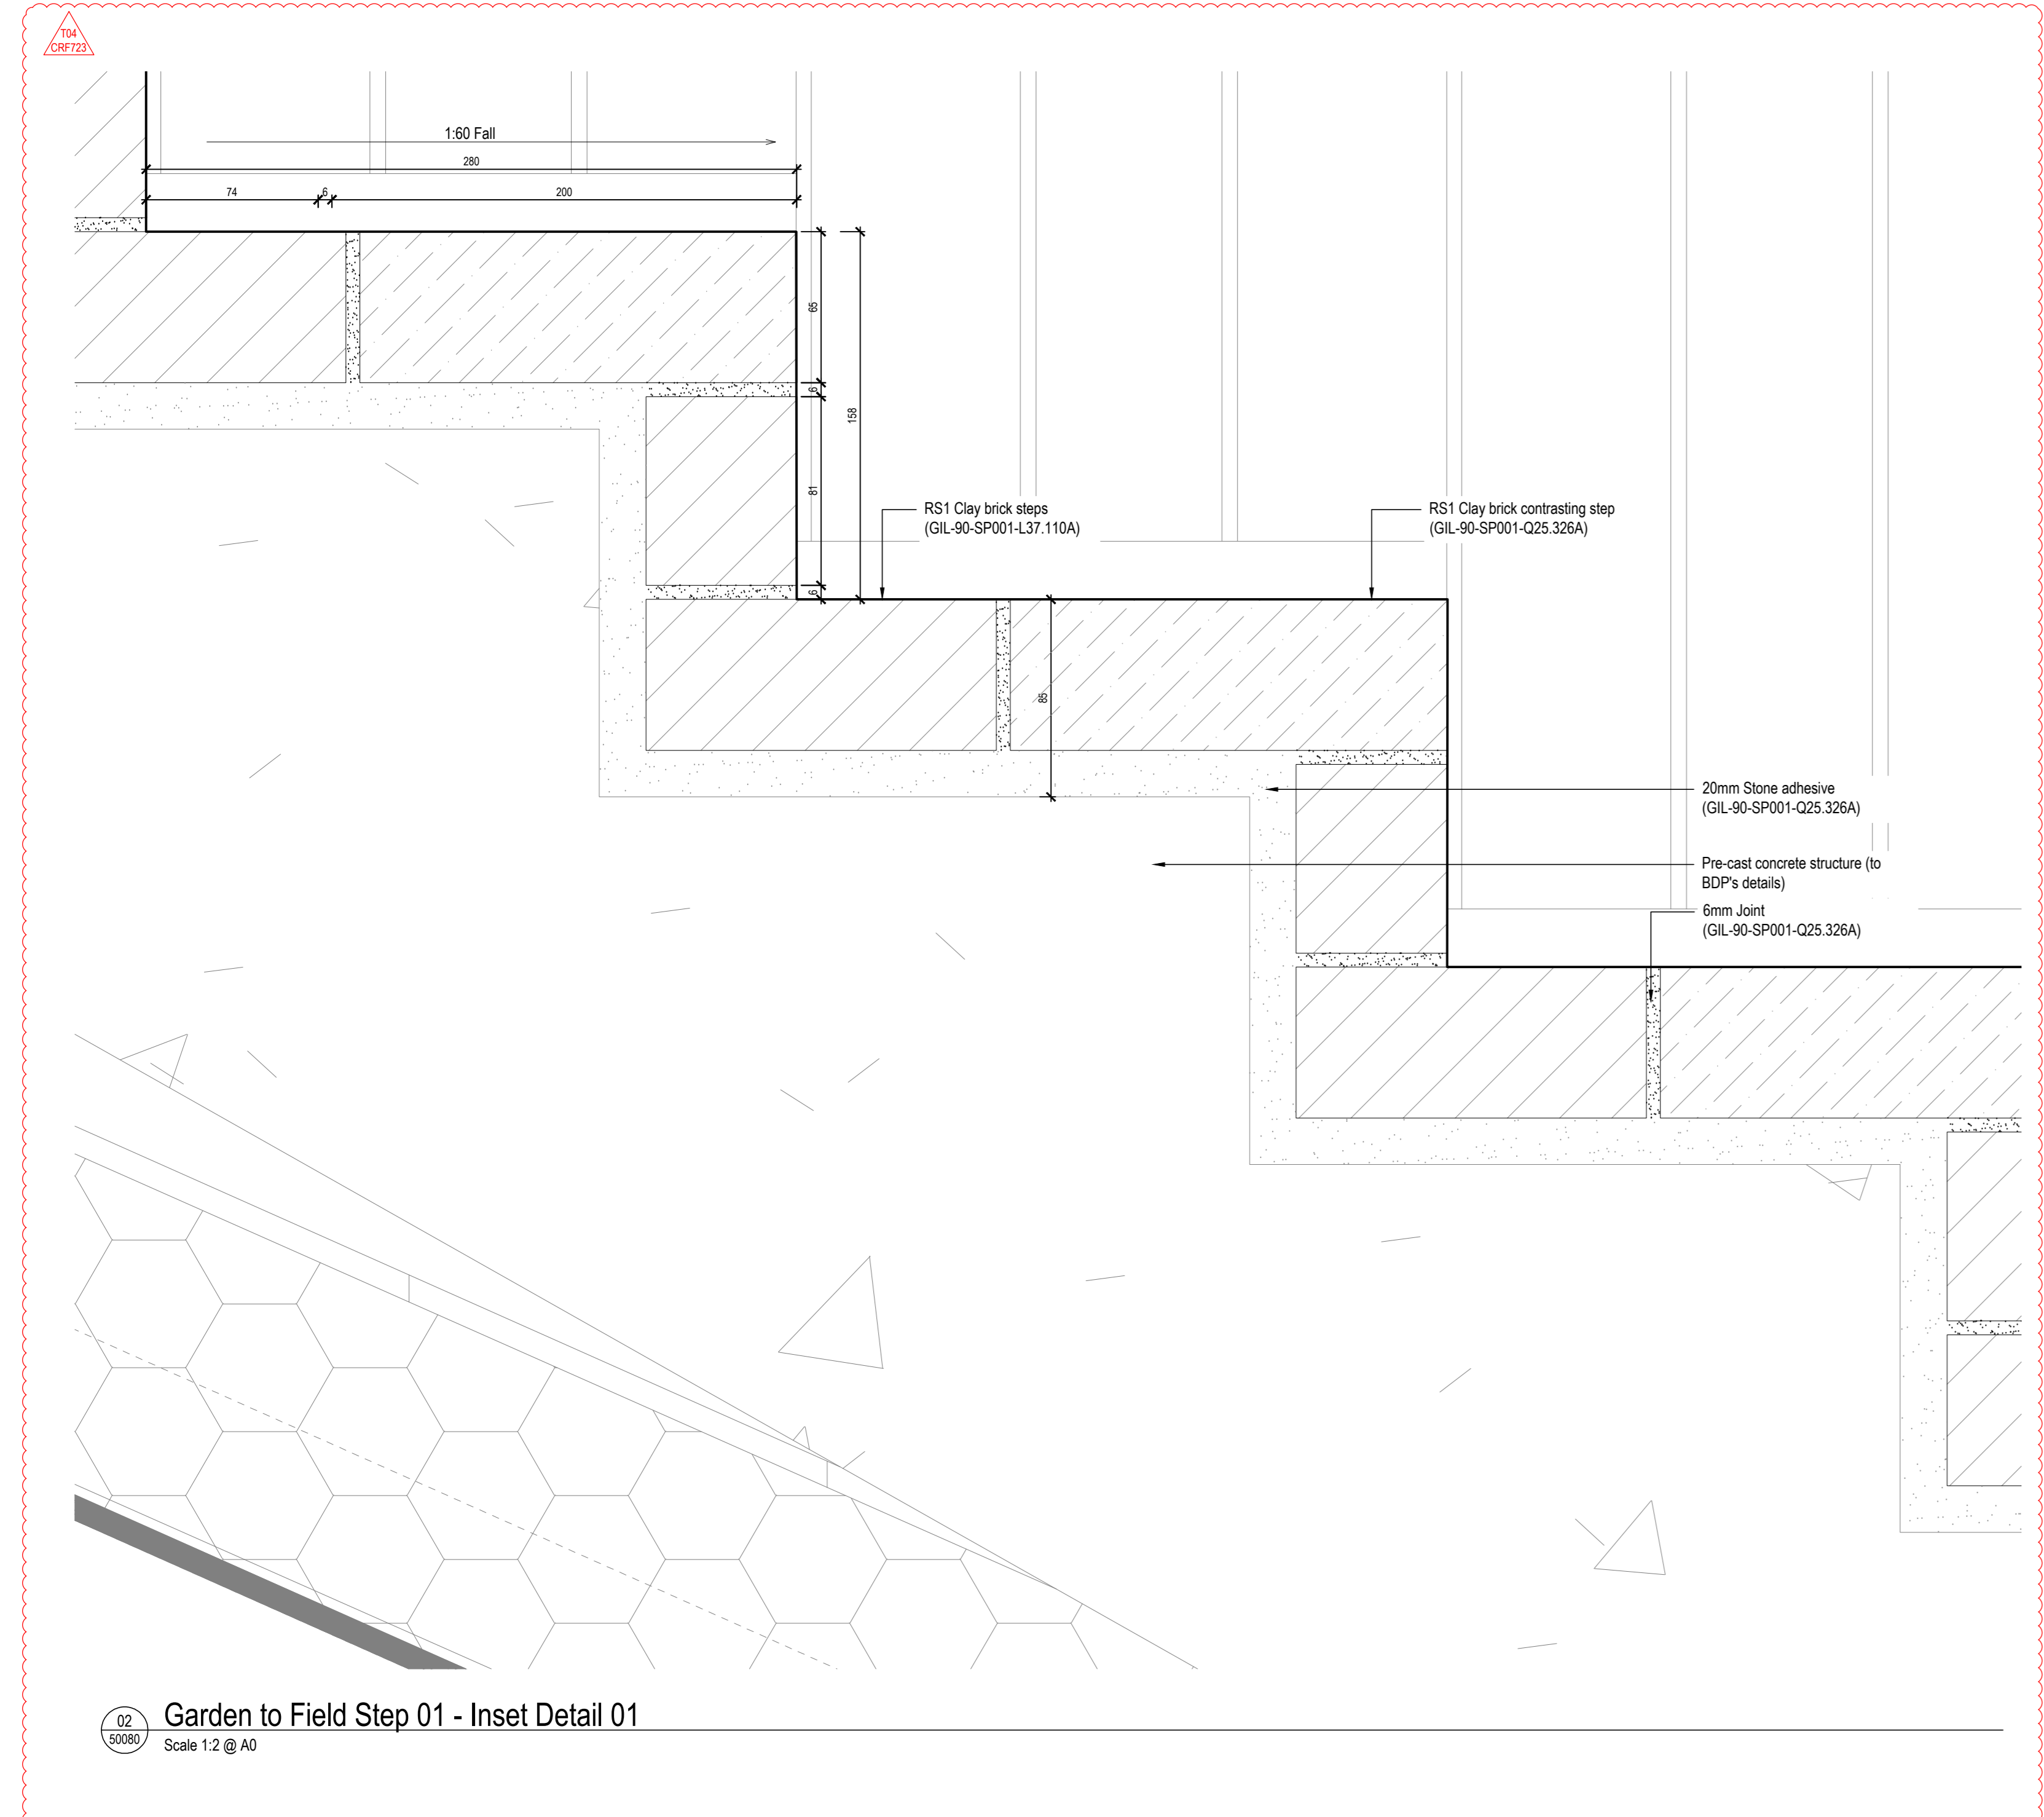

02
30000
Garden to Field Step 01 - Inset Detail 01
Scale 1:2 @ A0

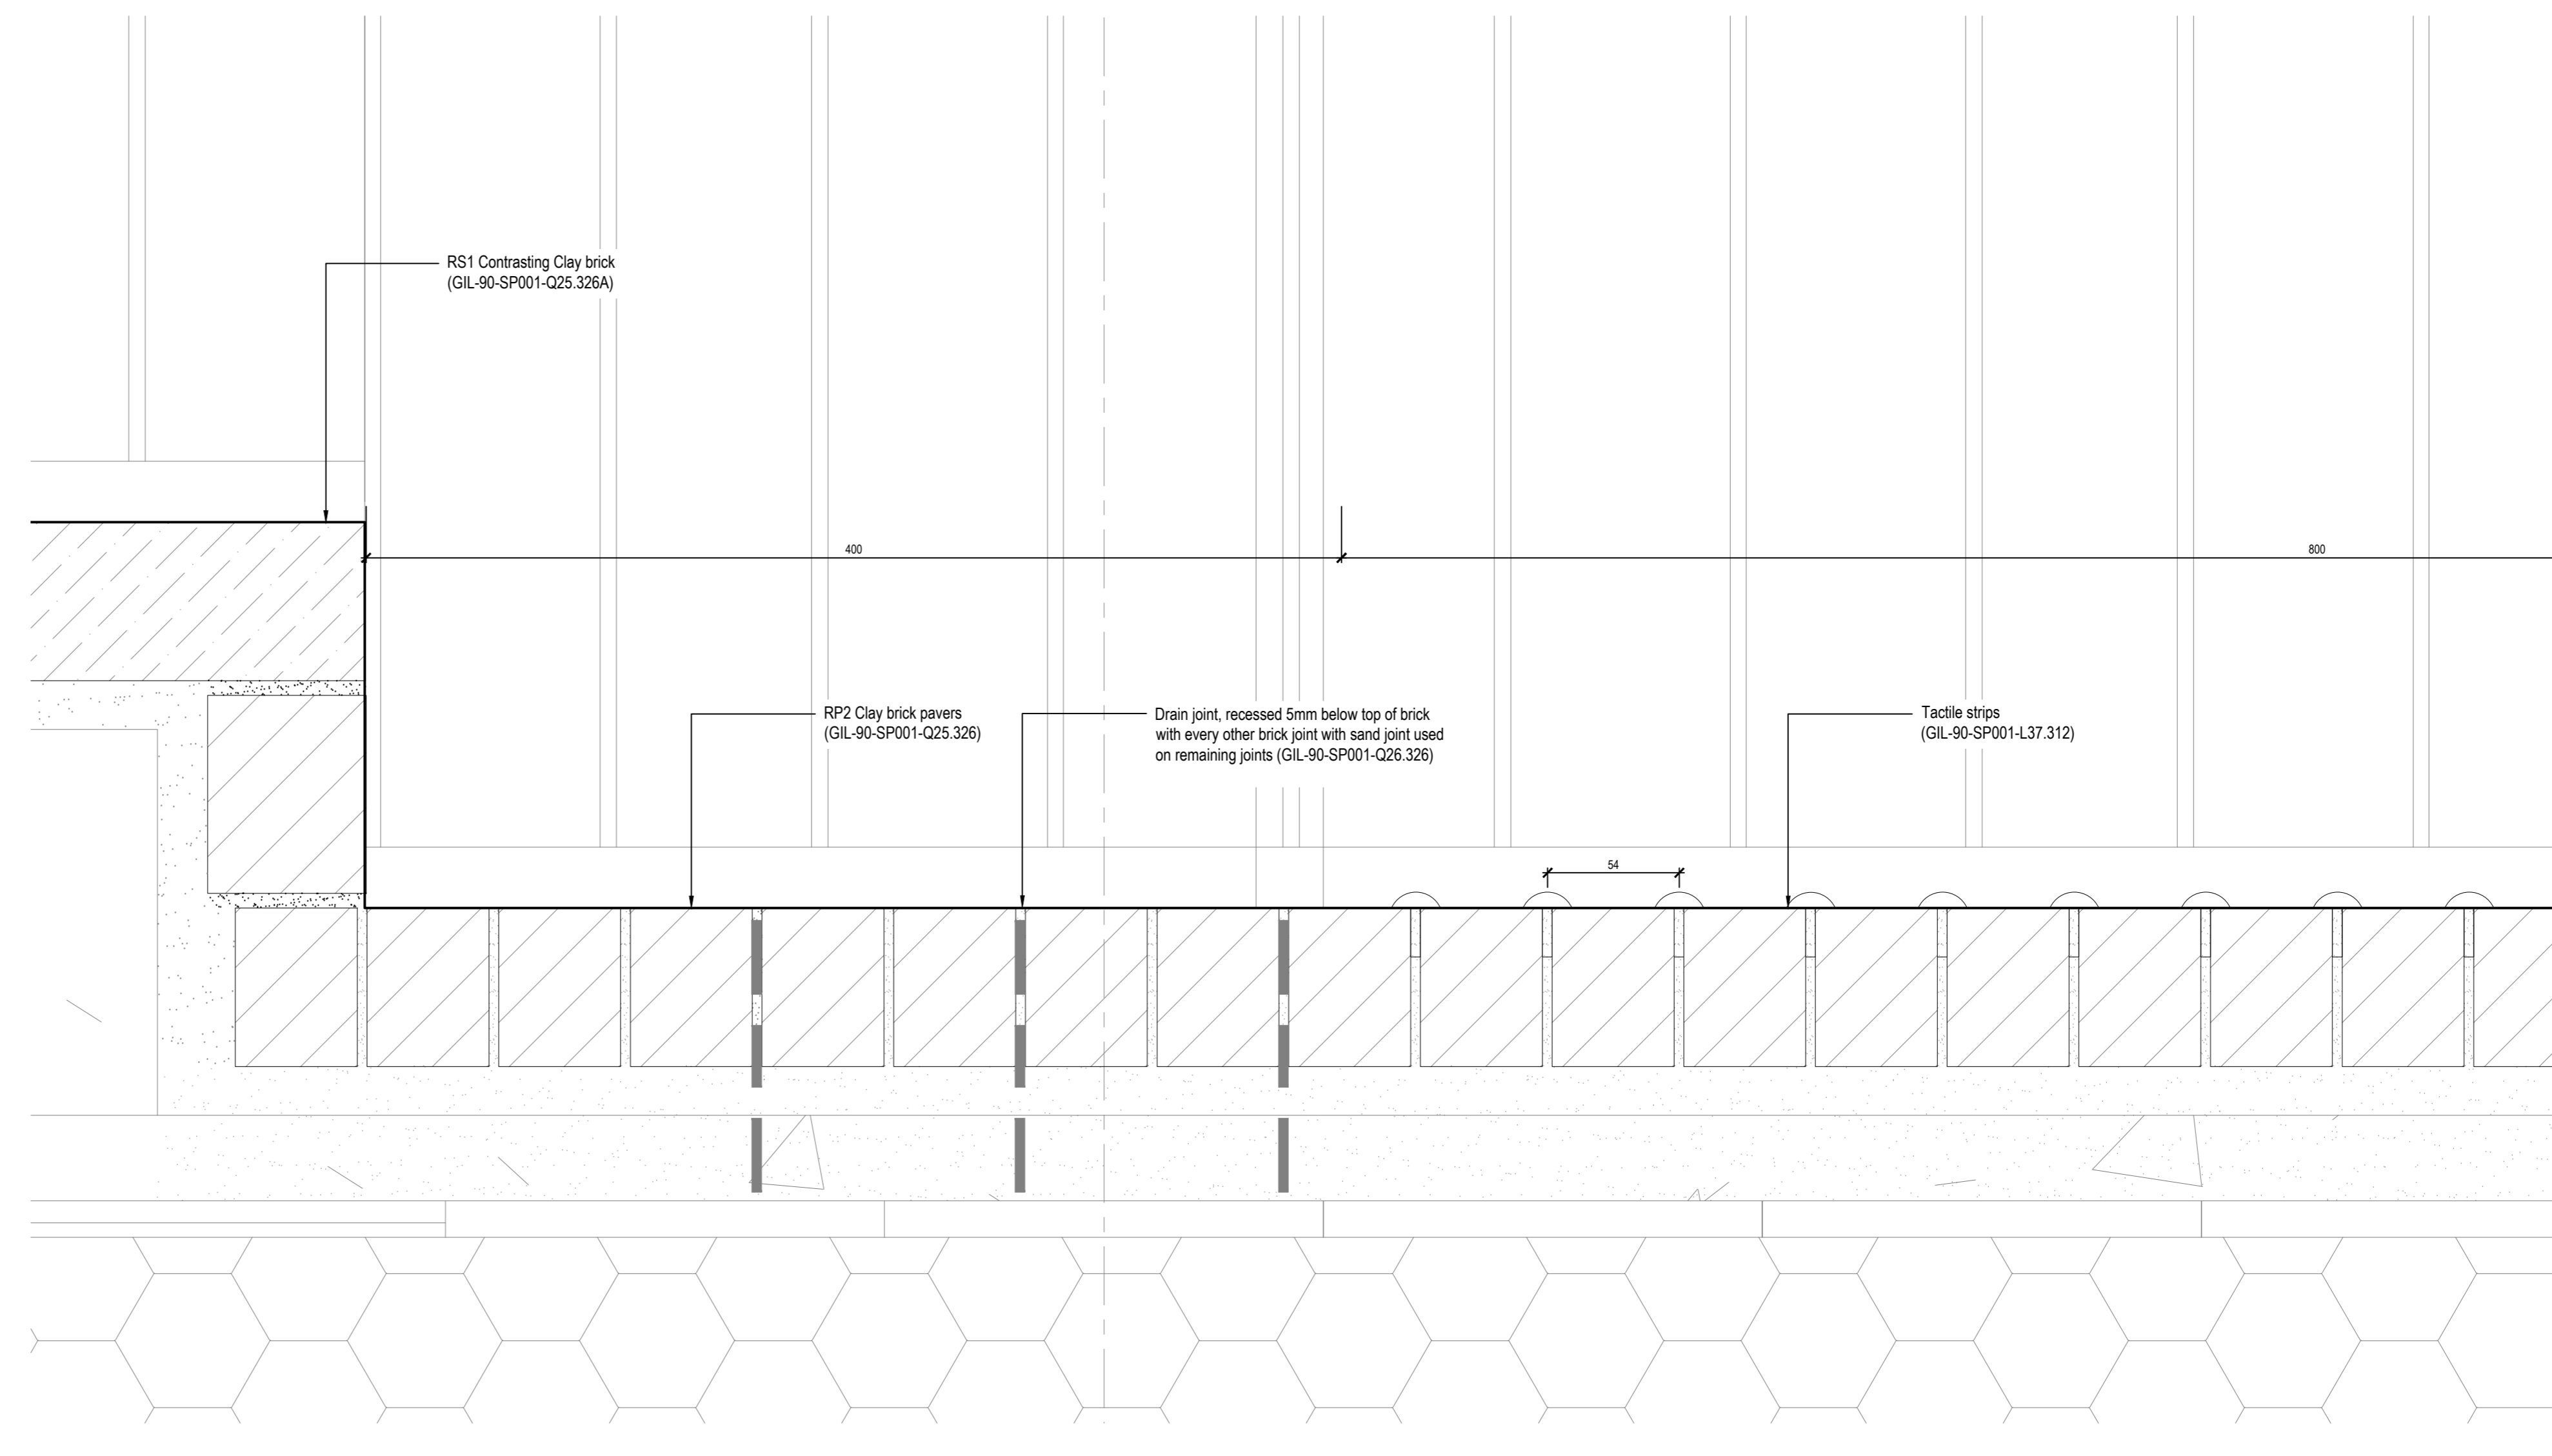


03
30000
Garden to Field Step 01 - Inset Detail 02
Scale 1:2 @ A0

- NOTES:
- 1.0 Do not scale from drawing, use figured dimensions only
 - 1.1 All dimensions to be checked onsite
 - 1.2 This drawing to be read in conjunction with all other Gillespies drawings and specifications
 - 1.3 For General Arrangement Landscape Plan, refer to KXC-A-001-L-GIL-00-11201
 - 1.4 For Hard Materials, refer to KXC-A-001-L-GIL-00-11211 / 11212 / 11213 / 11214 / 11215
 - 1.5 For Walls and Edges, refer to KXC-A-001-L-GIL-00-11221 / 11222 / 11223 / 11224 / 11225
 - 1.6 For Overall Levels Plan, refer to KXC-A-001-L-GIL-00-11202
 - 1.7 For Detailed Levels, refer to KXC-A-001-L-GIL-00-11231 / 11232 / 11233 / 11234 / 11235
 - 1.8 For Landscape Roof specifications refer to KXC-A-001-L-GIL-90-SP001
 - 1.9 For BDP's roof details, refer to KXC-A-001-A-BDP-27-50006
 - 1.10 For BDP's step details, refer to ##

T04	For Tender (CRF 723)	SH	AM	06.06.19
T03	For Tender (NMC)	SH	AM	03.07.18
T02	Stage 4 Update	SH	AM	15.12.17
T01	Stage 4 Issue	SH	AM	29.09.17



© copyright GILLESPIES LLP, all rights reserved

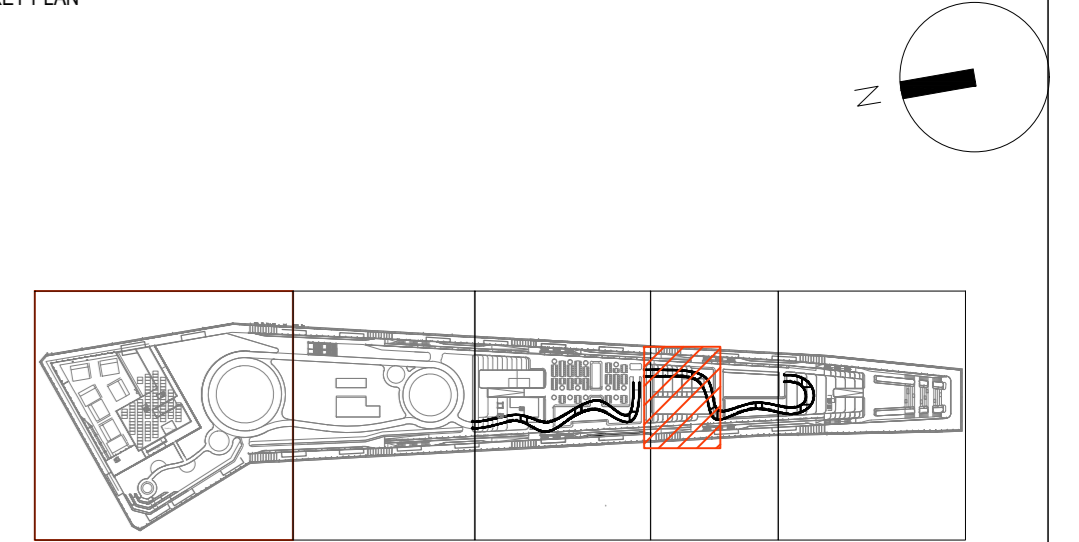

FOR TENDER

Proposed Roof - Garden to Field Step 01 Detail

Date:	29.09.17
Project No:	P2007133
Scale:	As shown
Site:	A0
Drawn:	SH
Checked:	AM
Rev:	
Drawing No.:	KXC-A-001-L-GIL-90-50080
Rev:	T04

