


Headland plan
Scale 1: 100 @ A0


52.900 m
Level 08

49.000 m
Level 07

Headland Step 01 - Whole Section
Scale 1:20 @ A0

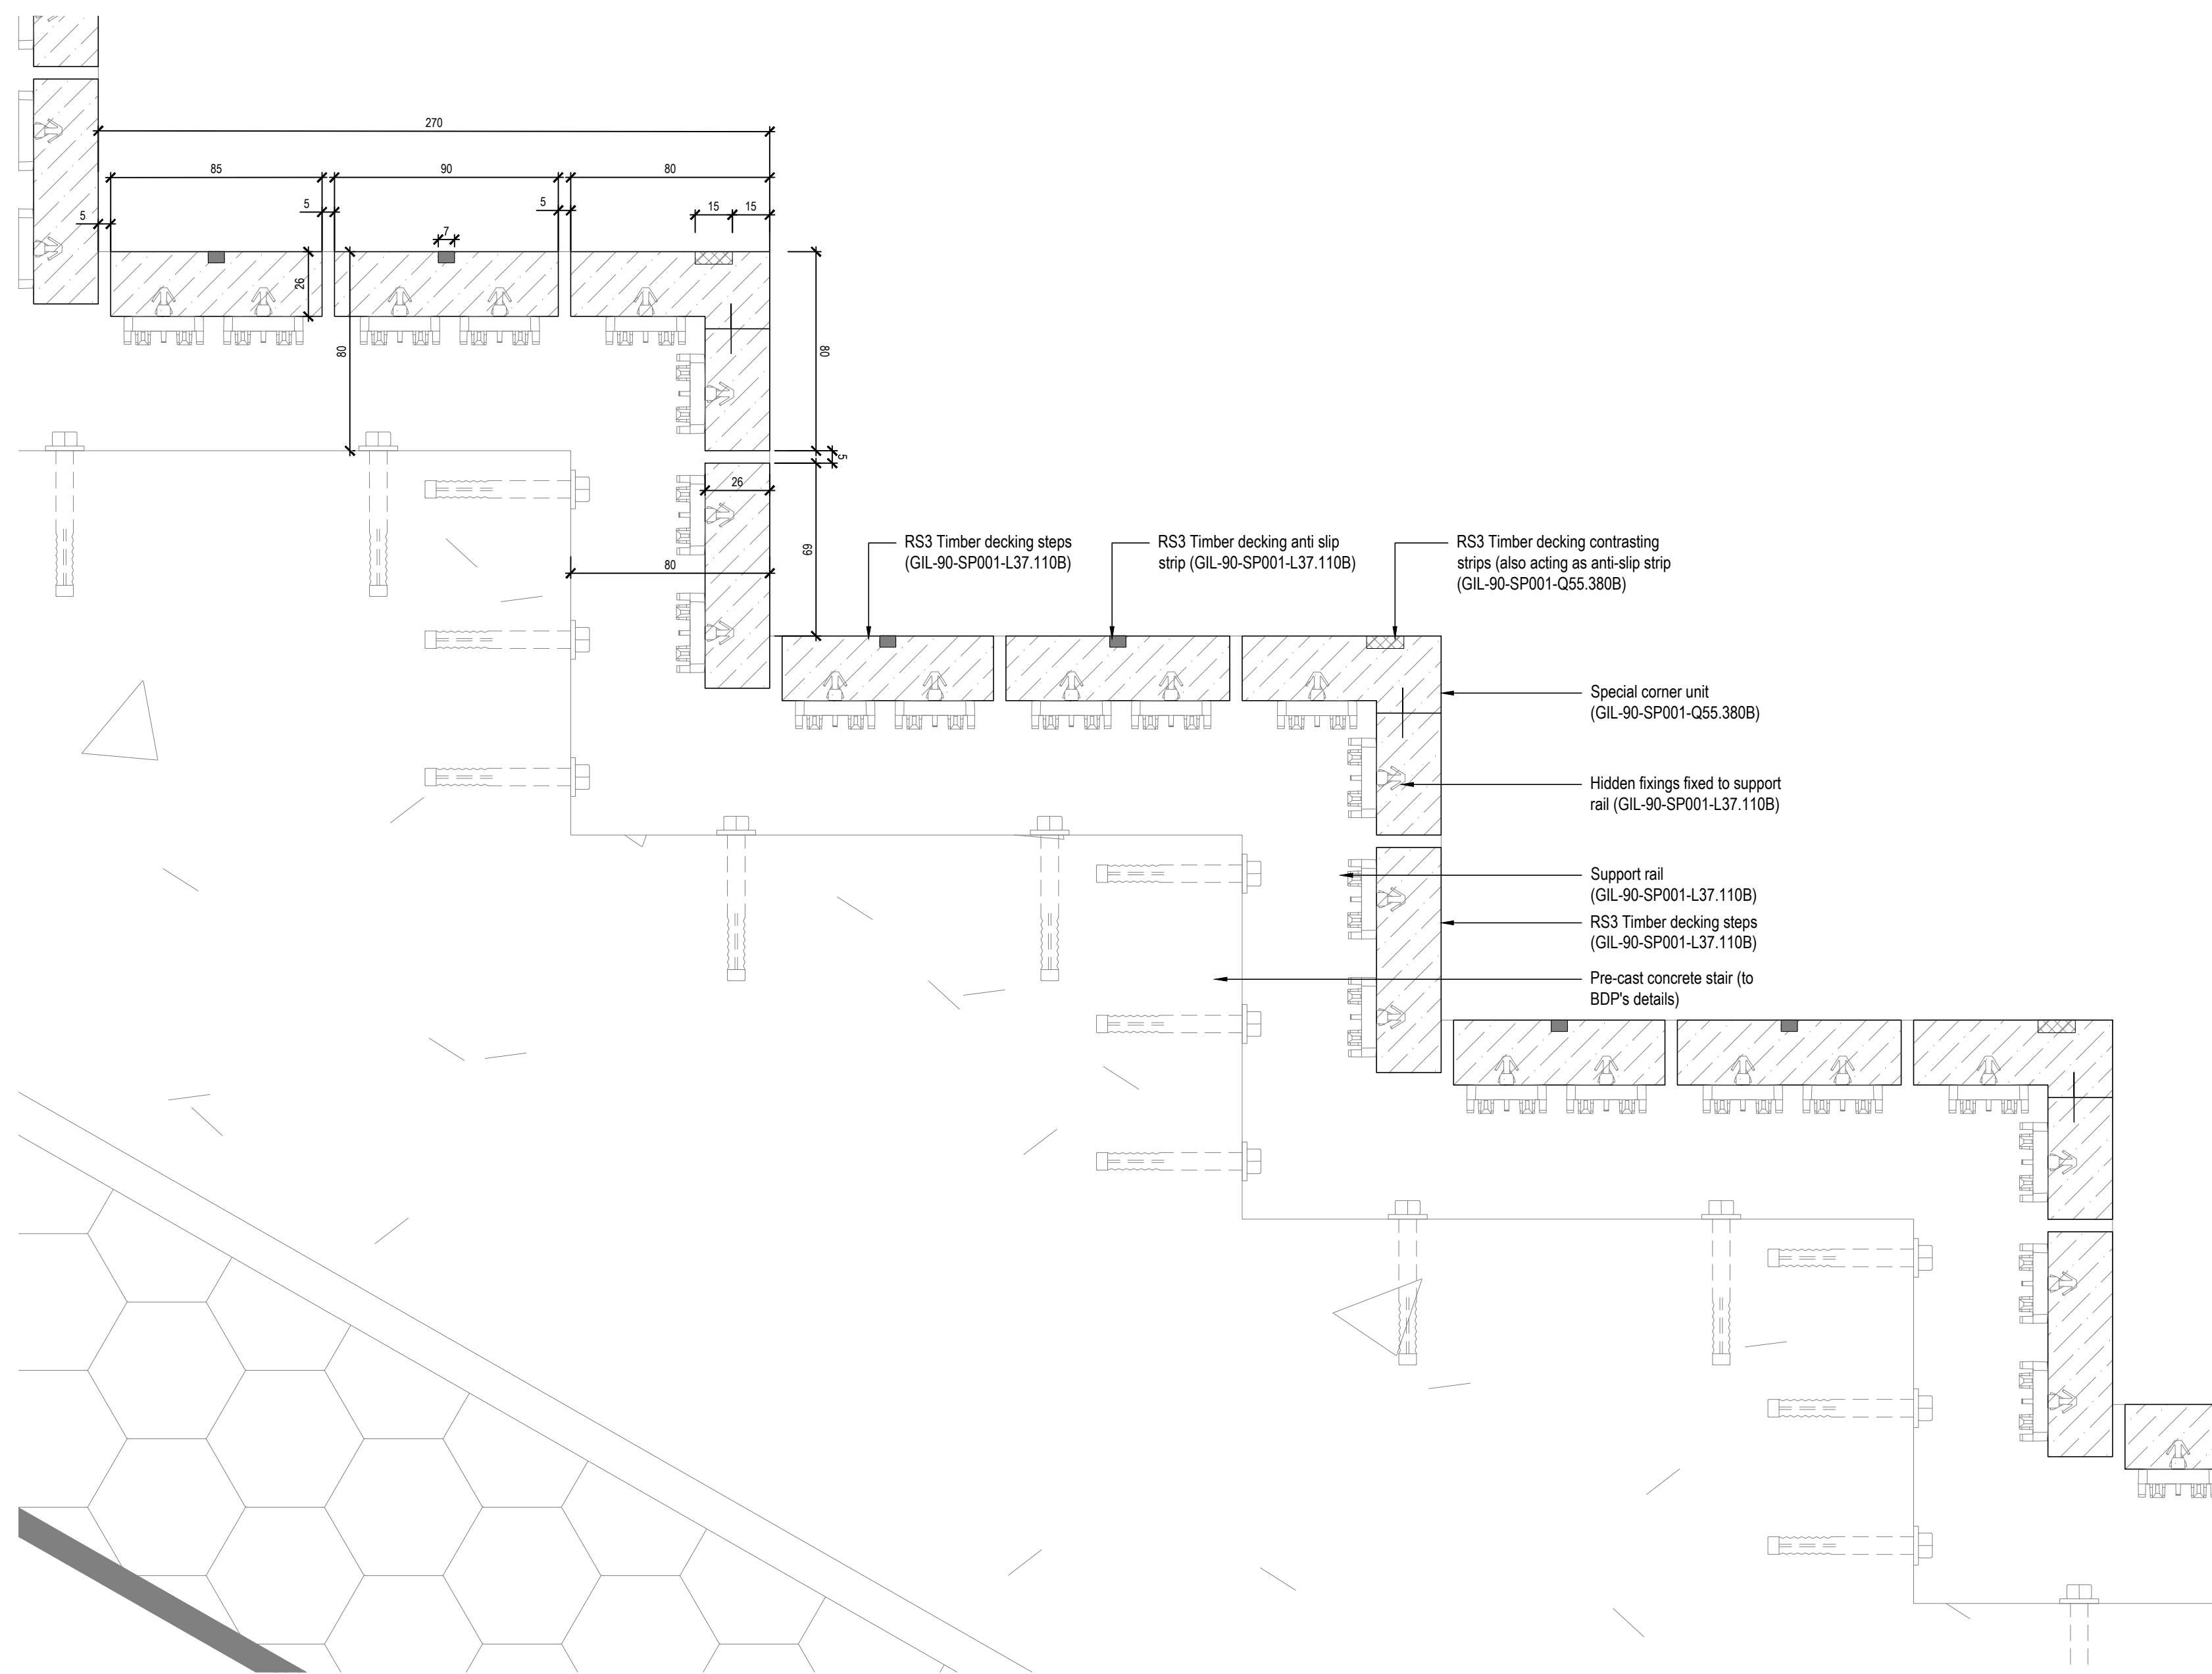

Headland Step 01 - Callout 01
Scale 1:2 @ A0

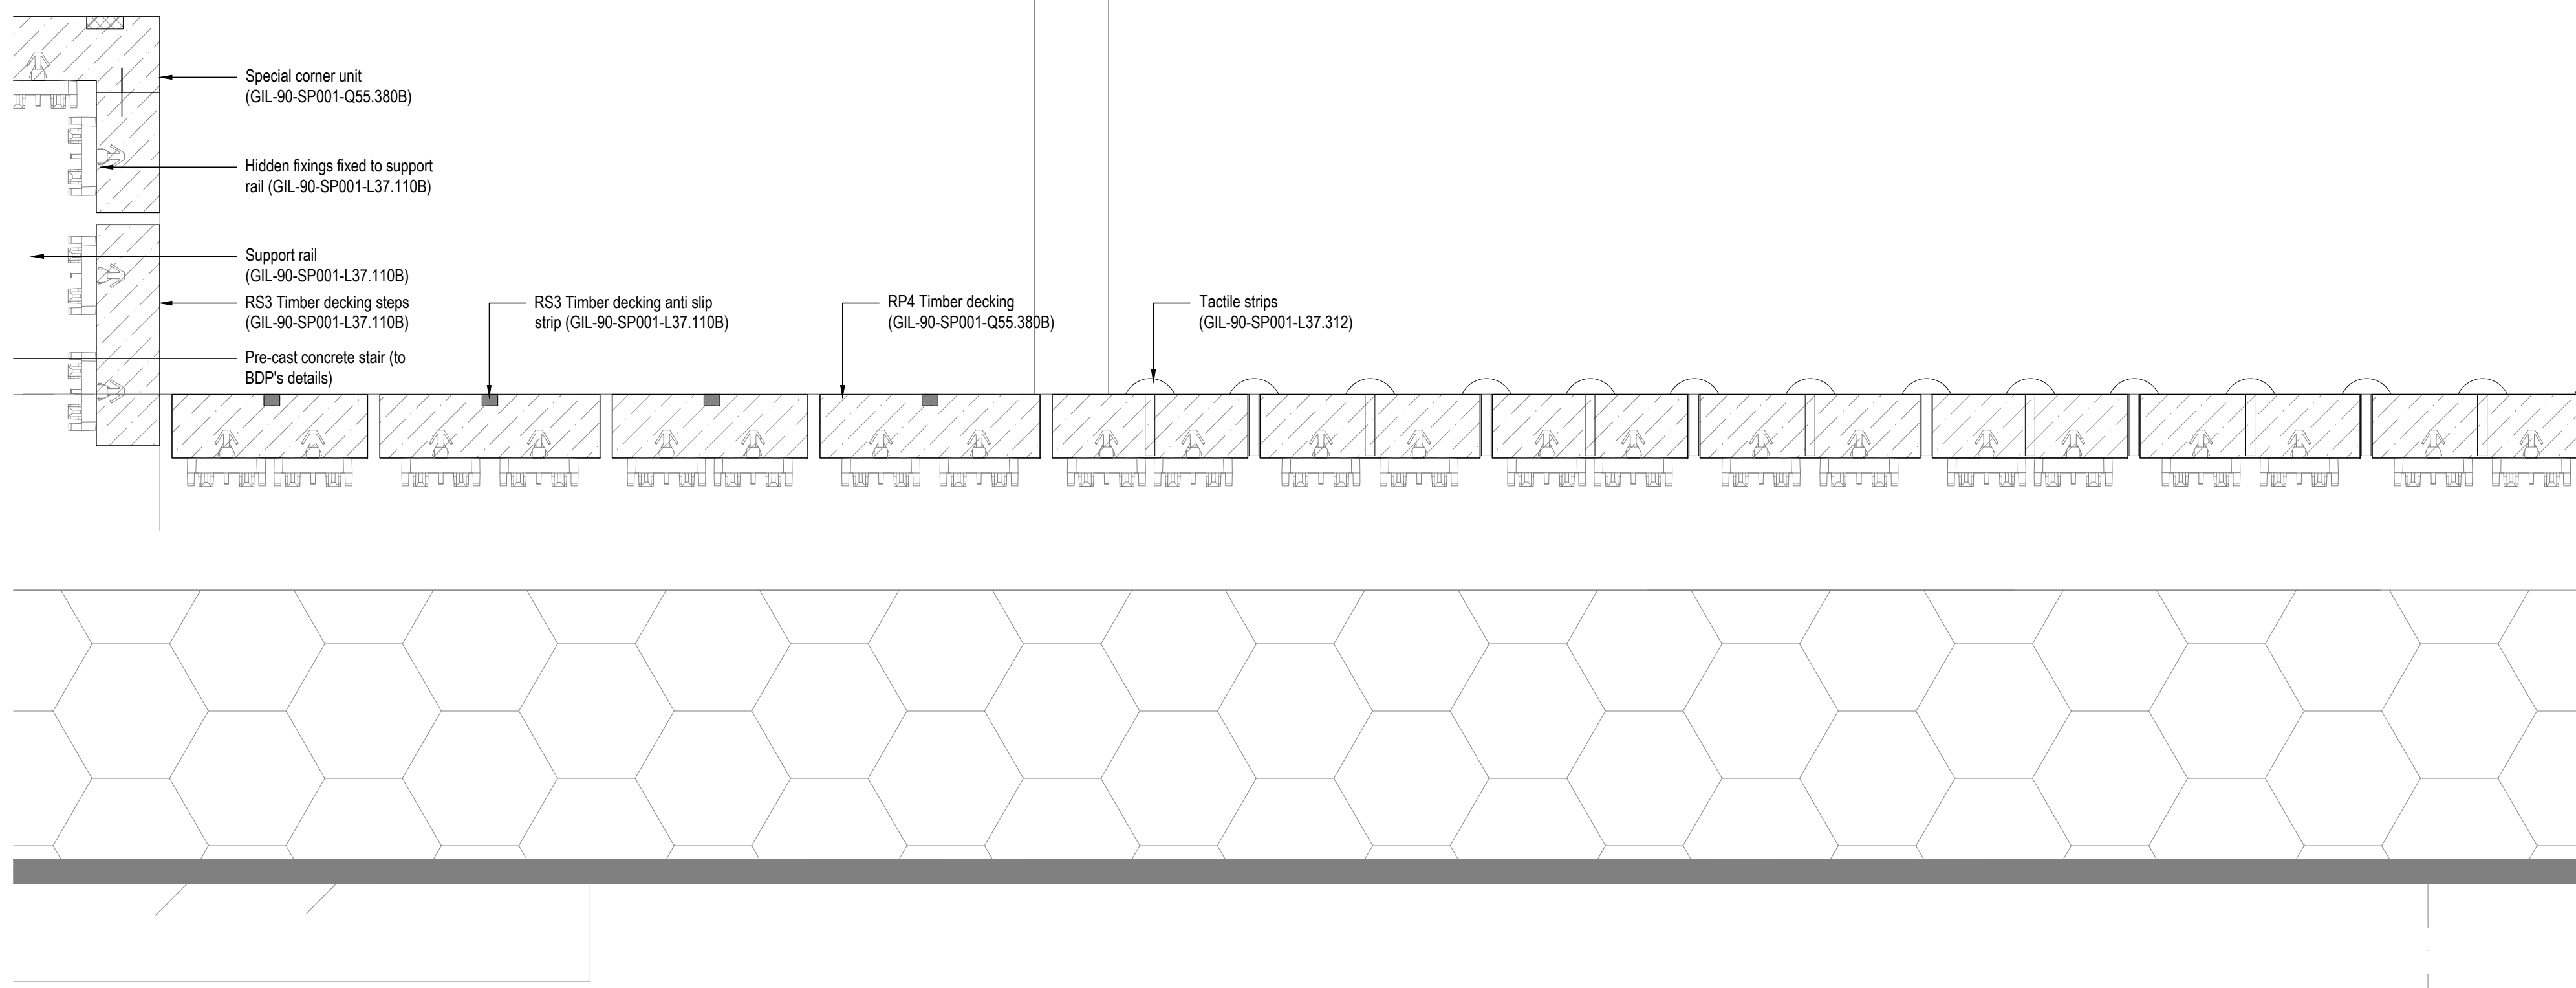

Headland Step 01 - Callout 02
Scale 1:2 @ A0



UK-LON-KGX1

The Delivery Room
2nd Floor
2 Pancras Square
London, N1C 4AG

- NOTES:
- 1.0 Do not scale from drawing, use figured dimensions only
 - 1.1 All dimensions to be checked onsite
 - 1.2 This drawing to be read in conjunction with all other Gillespies drawings and specifications
 - 1.3 For General Arrangement Landscape Plan, refer to KXC-A-001-L-GIL-00-11201
 - 1.4 For Walls and Edges Plans, refer to KXC-A-001-L-GIL-00-11222/11223/11224/11225
 - 1.5 For Overall Levels Plan, refer to KXC-A-001-L-GIL-00-11202
 - 1.6 For Detailed Levels Plans, refer to KXC-A-001-L-GIL-00-11231/11232/11233/11234/11235
 - 1.7 For Landscape Roof specifications refer to KXC-A-001-L-GIL-90-SP001
 - 1.8 For Waterscapes information refer to KXC-A-001-A-WSL-91-09802 / 11201 / 50002 / 50003 / 50004 / 50005 / RP001 / RP002

T03	For Tender (CRF 723)	SH	AM	06.06.19
T02	Stage 4 Update	SH	AM	15.12.17
T01	Stage 4 Issue	SH	AM	29.09.17
P01	Issued for Stage 4 (95% issue)	MB	AM	11.08.17
P00	Issued for Stage 4 (75% issue)	MB	SH	21.07.17


REVISION	DESCRIPTION	ISSUED	CHECKED	DATE
----------	-------------	--------	---------	------

GILLESPIES

1 St John's Square, London EC1M 4BN
P: 020 7533 2629 F: 020 7533 3900 E: design.london@gillespies.co.uk

© copyright GILLESPIES LLP, all rights reserved

KEY PLAN

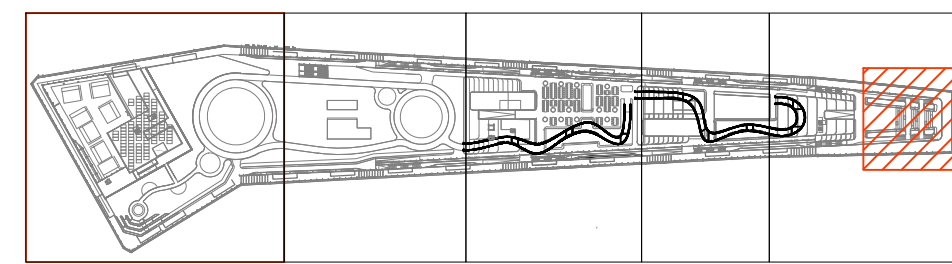

Status		FOR TENDER	
Title	21.07.17	Date	21.07.17
Project No.	P2007133	Project No.	P2007133
Scale	As shown	Scale	As shown
Size	A0	Size	A0
Drawn	MB	Drawn	MB
Checked	AM	Checked	AM
Drawing No.	KXC-A-001-L-GIL-90-50090	Drawing No.	KXC-A-001-L-GIL-90-50090
Rev	T03	Rev	T03

