

NOTES
1.0 Do not scale from drawing, use figured dimensions only
1.1 All dimensions to be checked onsite
1.2 This drawing to be read in conjunction with all other Gillespies drawings and specifications
1.3 For General Arrangement Landscape Plan, refer to KXC-A-001-L-GIL-00-11201
1.4 For Overall Levels Plan, refer to KXC-A-001-L-GIL-00-11202
1.5 For Overall Site Works Plan, refer to KXC-A-001-L-GIL-00-11203
1.6 For Overall Site Works Plan, refer to KXC-A-001-L-GIL-00-11204
1.7 For Overall Site Works Plan, refer to KXC-A-001-L-GIL-00-11205
1.8 For Overall Site Works Plan, refer to KXC-A-001-L-GIL-00-11206
1.9 For Overall Site Works Plan, refer to KXC-A-001-L-GIL-00-11207
1.10 For Overall Site Works Plan, refer to KXC-A-001-L-GIL-00-11208
1.11 For Overall Site Works Plan, refer to KXC-A-001-L-GIL-00-11209
1.12 For Overall Site Works Plan, refer to KXC-A-001-L-GIL-00-11210
1.13 For Overall Site Works Plan, refer to KXC-A-001-L-GIL-00-11211
1.14 For Overall Site Works Plan, refer to KXC-A-001-L-GIL-00-11212
1.15 For Overall Site Works Plan, refer to KXC-A-001-L-GIL-00-11213
1.16 For Overall Site Works Plan, refer to KXC-A-001-L-GIL-00-11214
1.17 For Overall Site Works Plan, refer to KXC-A-001-L-GIL-00-11215
1.18 For Overall Site Works Plan, refer to KXC-A-001-L-GIL-00-11216
1.19 For Overall Site Works Plan, refer to KXC-A-001-L-GIL-00-11217
1.20 For Overall Site Works Plan, refer to KXC-A-001-L-GIL-00-11218
1.21 For Overall Site Works Plan, refer to KXC-A-001-L-GIL-00-11219
1.22 For Overall Site Works Plan, refer to KXC-A-001-L-GIL-00-11220

Table with 3 columns: Code, Description, Date. Rows include C01 For Construction (CRP 1392), T05 For Tender (CRP 993), T04 For Tender (CRP 614), T03 For Tender (CRP 500), T02 Stage 4 Update, T01 Stage 4 Issue.

LEGEND

- Mix RM1a
Ajuga reptans
Asarum europaeum
Blechnum spicant and Polystichum aculeatum
Carex morrowii 'JS Mosten'
Carex divulsa
Dryopteris affinis and Vinca minor forma alba 'Gertrude Jekyll'
Euphorbia amygdaloides var. robbiae and Carex morrowii 'JS Mosten'
Geranium macrorrhizum 'White Ness'
Geranium sanguineum
Gillenia trifoliata
Iris foetidissima
Lysimachia nemorum
Luzula sylvatica
Viola odorata

- Mix RM1c
Hakonechloa macra
Brachypodium sylvaticum
Asplenium scolopendrium and Polystichum aculeatum
Tiarrella cordifolia
Carex morrowii 'JS Mosten' and Chascanthium latifolium
Phlox divaricata
Epimedium perrachicum 'Frohlieten'
Euphorbia amygdaloides var. robbiae, Carex divulsa and Carex morrowii 'JS Mosten'
Pachysandra terminalis 'Green Carpet'
Pulmonaria 'Blue Higel'

- Accent plants (for RM1c)
Carex pendula
Deschampsia cespitosa
Actaea matsumurae 'White Pearl'
Astrantia major 'Large White'
Mukdenia rossii 'Karasuba'

- Mix RM1b
Ajuga reptans
Calluna vulgaris
Blechnum spicant and Polystichum aculeatum
Echium vulgare
Limnium vulgare and Sesleria autumnalis
Gaultheria procumbens
Thymus serpyllum
Sesleria autumnalis
Melica uniflora and Carex divulsa

- Accent plants (for RM1b)
Deschampsia cespitosa

- Mix RT4
Carex divulsa
Echium vulgare
Molinia caerulea 'Heidebraut'
Sporobolus heterolepis
Schizachyrium scoparium 'Standing Ovation'
Anthoxanthum odoratum, Agrostis capillaris and Sesleria autumnalis
Aster little carlow and Aster azureus
Amsonia hubrichtii and Amsonia tabernaemontana

- Accent plants (for RT4)
Rudbeckia maxima
Vernonia crinita 'Mammuth'
Veronicastrum virginicum 'Album'
Panicum virgatum 'Northwind'
Dipsacus fuluronum

- Mix RM2
Carex divulsa
Liatris pycnostachya
Eryngium yuccifolium
Euphorbia polychroma
Libertia grandiflora
Geranium macrorrhizum 'White Ness'
Pennisetum 'Fairy Tails'
Phlox russelliana and Carex divulsa
Perovskia 'Little Spire' and Carex divulsa
Sesleria autumnalis and Sesleria nitida

- Accent plants (for RM2)
Siphium laciniatum
Baptisia australis
Veronicastrum virginicum 'Album'
Knautia macedonica

- Mix RM5
Armeria maritima
Echium vulgare
Carex divulsa
Thymus serpyllum and Lotus corniculatus
Perovskia 'Lacey Blue'
Ballota acetabulosa
Santolina neapolitana 'Edward Bowles'
Santolina chamaecyparissus var. indivica
Lavandula angustifolia
Pycnanthemum muticum
Phlox russelliana
Sesleria autumnalis
Thymus serpyllum
Achillea 'Moonshine'

- Accent plants (for RM5)
Centranthus ruber 'Albus'
Eryngium yuccifolium
Euphorbia characias subsp. Wulfenii

- Mix RM6
Amsonia tabernaemontana var. Salicifolia
Eryngium yuccifolium
Geranium macrorrhizum 'White Ness'
Origanum laevigatum 'Herrenhausen'
Pennisetum 'Fairy Tails'
Phlox russelliana
Sesleria autumnalis
Sisyrinchium striatum
Sporobolus heterolepis
Salvia nemorosa 'Wesuwe' and Carex divulsa
Nepeta racemosa 'Walker's Low' and Carex divulsa
Perovskia 'Little Spire' and Carex divulsa



- Accent plants (for RM6)
Hemerocallis citrina
Kniphofia 'Ice queen'
Eremurus 'Stenophyllus'

- Mix RM7
Sporobolus heterolepis
Anemathelle lessoniana
Panicum virgatum 'Shenandoah'
Sedum 'Herbstfreude'
Euphorbia griffithii 'Fireglow'
Eupatorium dubium 'Baby Joe'
Centranthus ruber 'Coccineus'
Persicaria amplexicaulis 'Firedance'
Sanguisorba 'Tanna'
Sesleria autumnalis
Geranium macrorrhizum 'White Ness'

- Accent plants (for RM7)
Centranthus ruber 'Coccineus'

- Mix RM10
RM10a
RM10b

- Mix RM11
Hakonechloa macra
Mix RM11

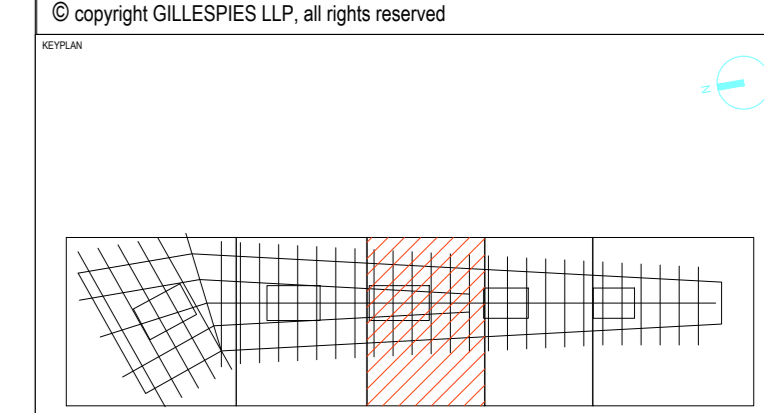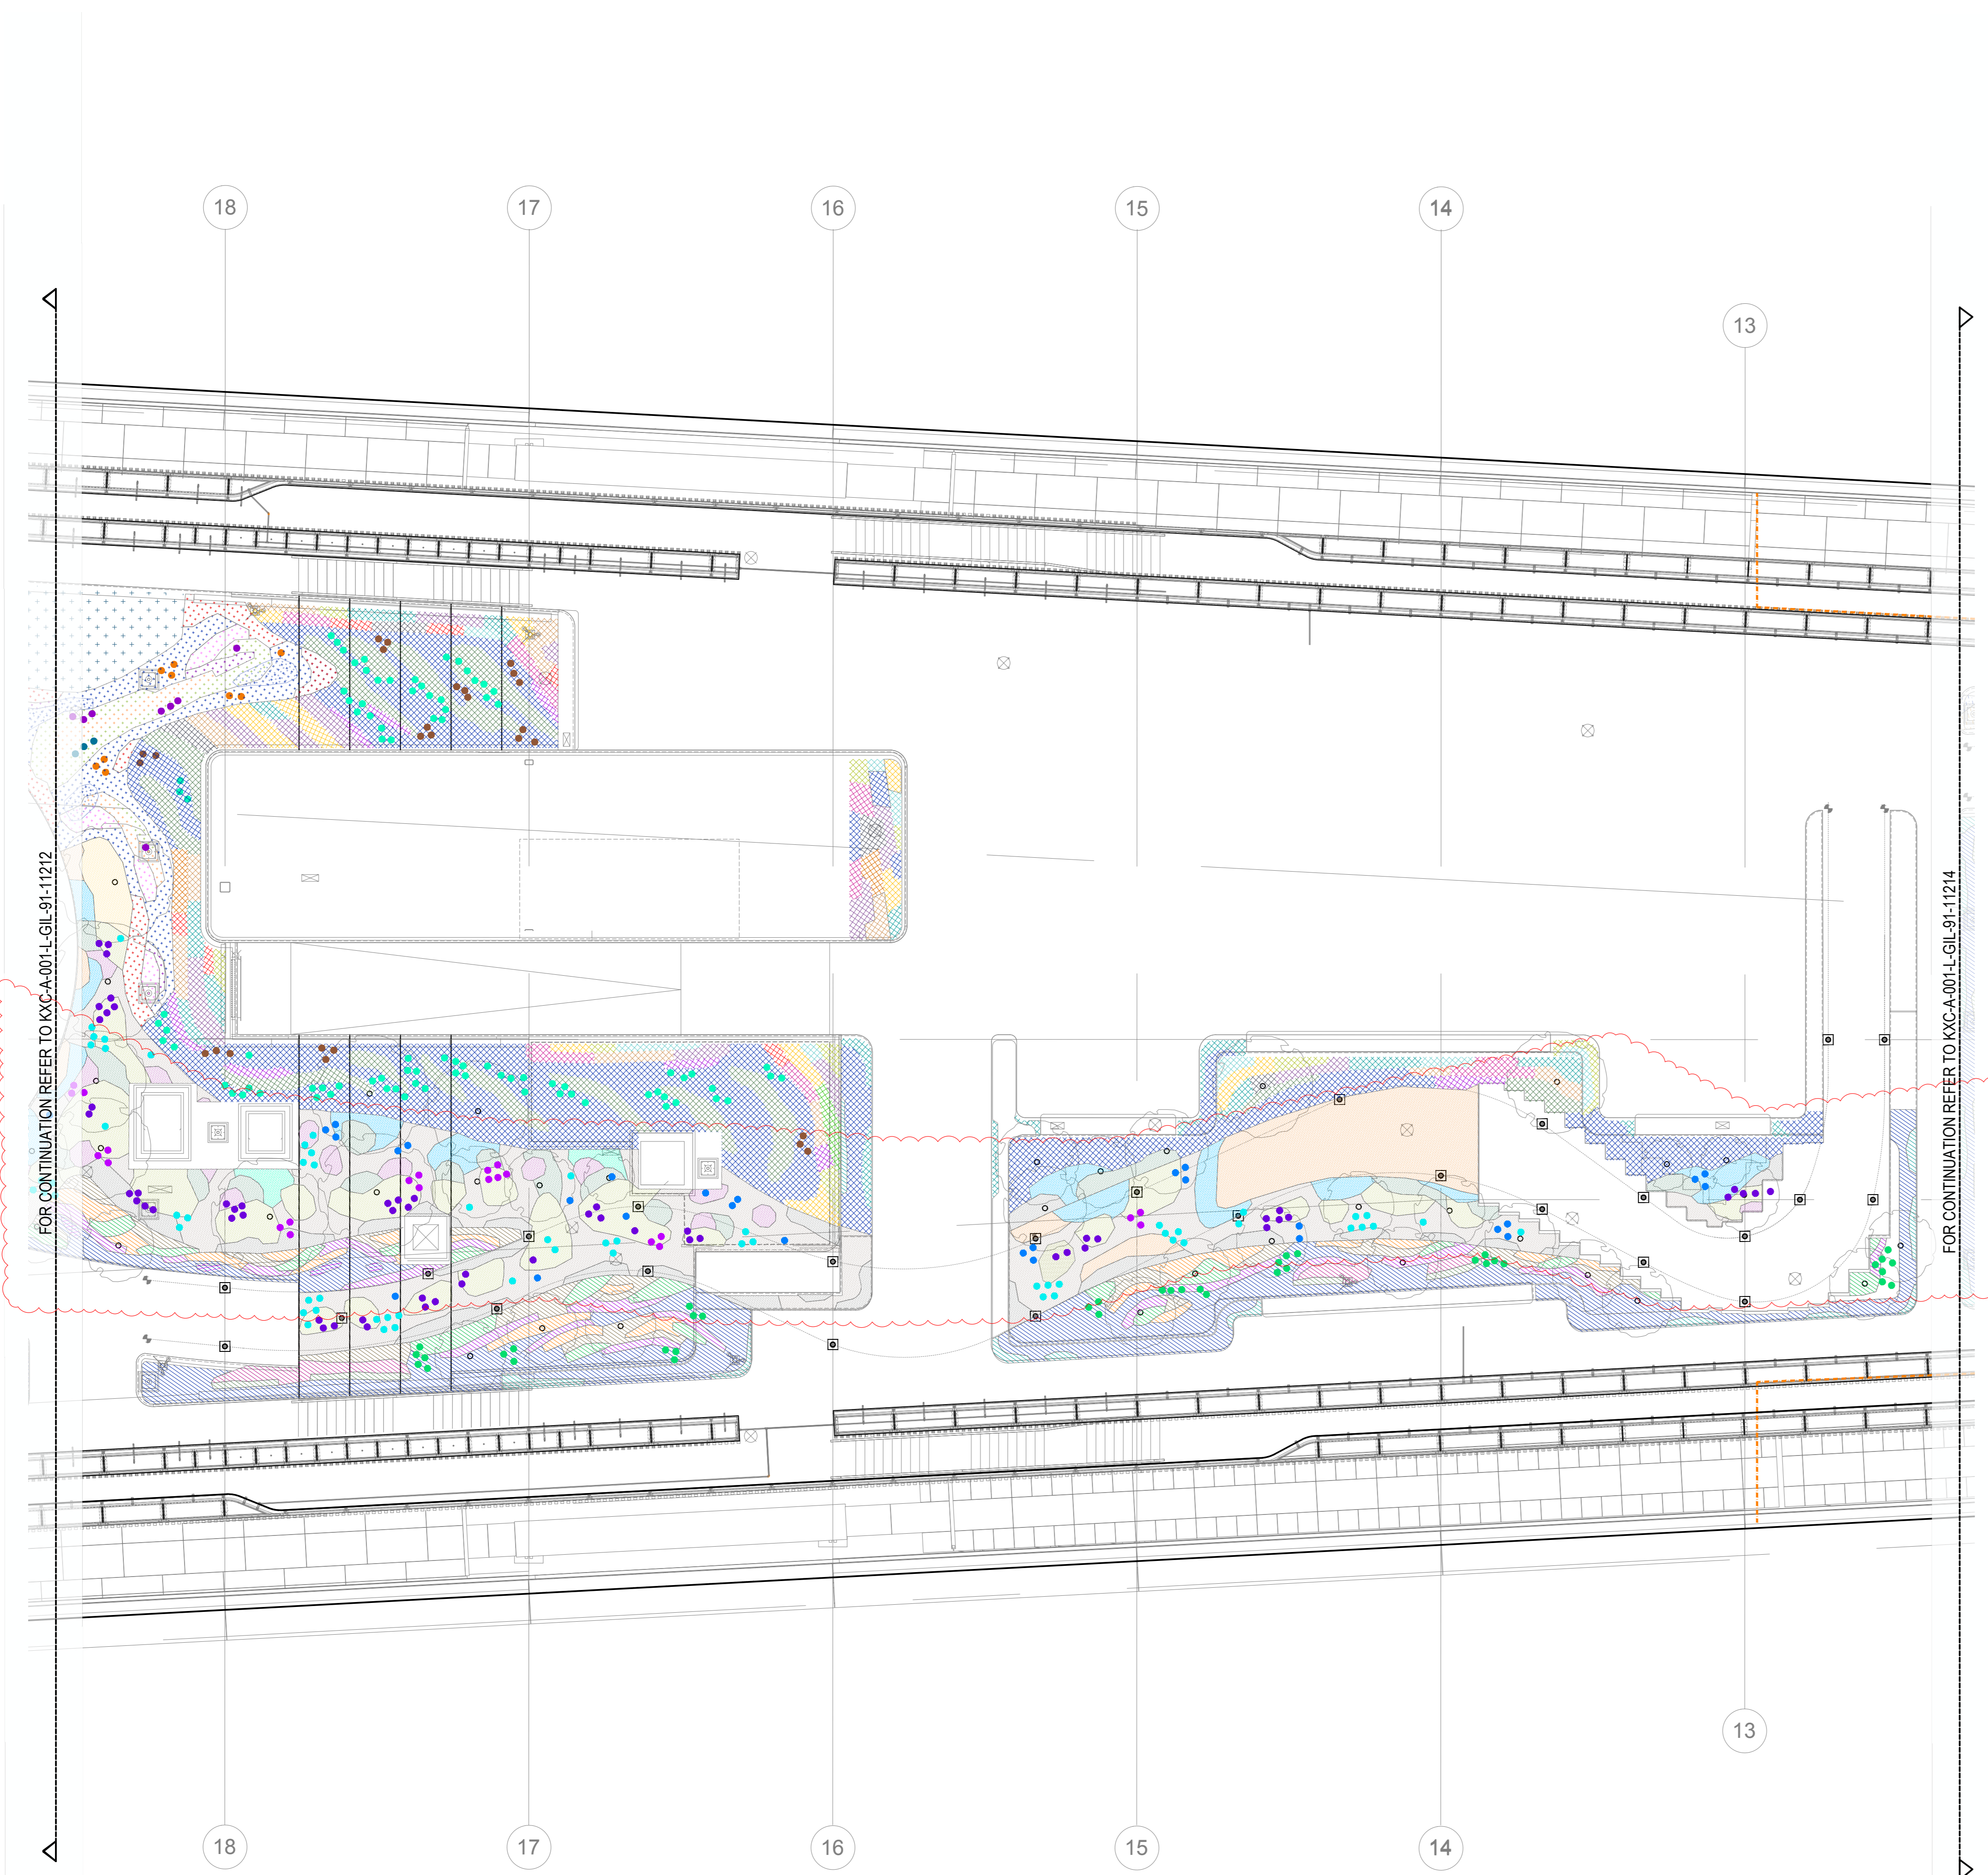

FOR CONSTRUCTION
Proposed Roof - Detailed Planting Plan 03 (Perennials and Accent Plants)
29.09.17
F2007133
1:100
AD
JD
AM
KXC-A-001-L-GIL-91-11213 C01