


NOTES:
1.0 Do not scale from drawing, use figured dimensions only
1.1 All dimensions to be checked onsite
1.2 This drawing to be read in conjunction with all other Gillespies drawings and specifications
1.3 For General Arrangement Landscape Plan, refer to KXC-A-001-L-GIL-00-11201
1.4 For Overall Site Works Plan, refer to KXC-A-001-L-GIL-91-11201
1.5 For Detailed Levels Plans, refer to KXC-A-001-L-GIL-00-11231/11232/11233/11234/11235
1.6 For Soil Details, refer to KXC-A-001-L-GIL-91-50021/50022
1.7 For Planting Schedule, refer to KXC-A-001-L-GIL-91-50004
1.8 For BMU Planter details, refer to KXC-A-001-L-GIL-91-50024 and KXC-A-001-L-GIL-91-50025

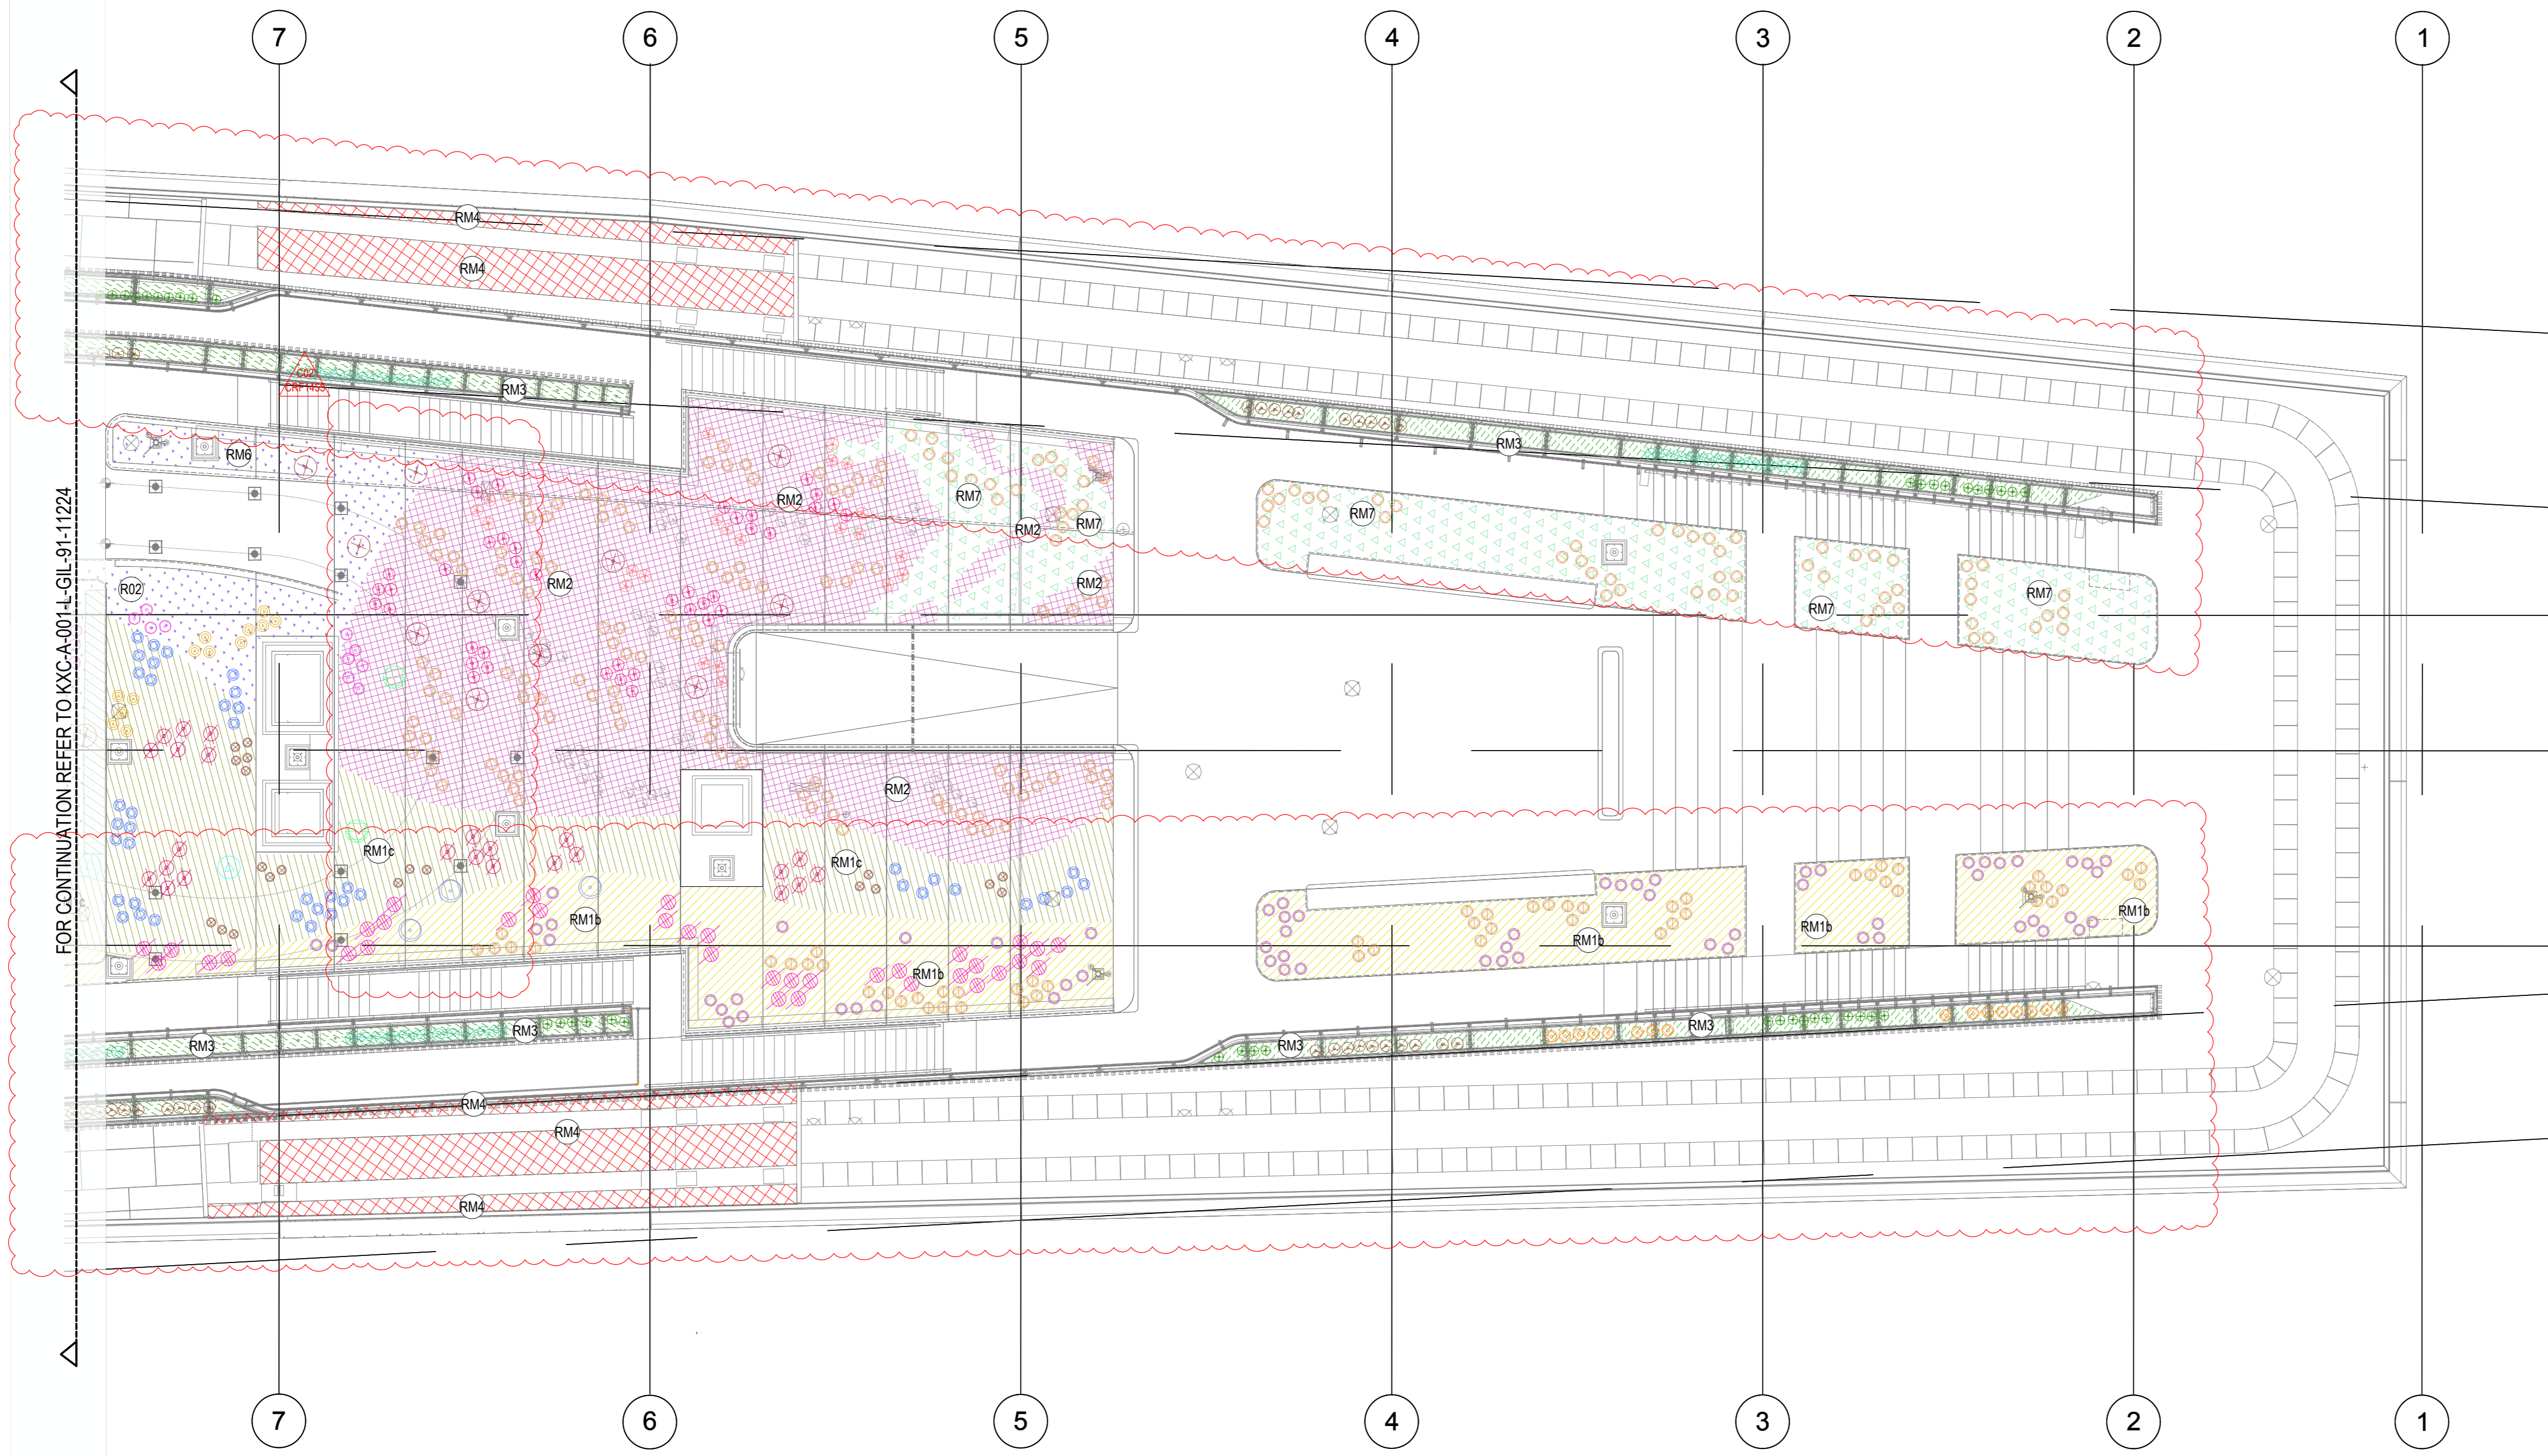

KEY

- RT1: Turf lawn for sunny areas
- RT3a: Wildflower meadow
Soil build up 300 mm.
- RT3b: Wildflower meadow
Soil build up 300 mm.
- RT4: Grassland
Soil build up 300 mm
- RM1a: Woodland Edge, Native and ornamental woody/ herbaceous species.
Soil build up 490-1200 mm
- Mix RM1b: Woodland Wind Buffer, Native and ornamental woody/ herbaceous species. Soil build up 490-1200 mm
- RM1c: Woodland Edge, Native and ornamental woody/ herbaceous species.
Soil build up 490-1200 mm
- RM2: Planted slopes, Mostly ornamental woody/ herbaceous species.
Soil build up 300-1150 mm
- RM3: Perimeter planted beds, Mostly evergreen and wind resistant species.
Soil build up 500 mm
- RM4: Biodiverse green roof, Low growing species adapted for green roofs - wildflower species.
For BMU Planters, refer to KXC-A-001-L-GIL-91-50024 and KXC-A-001-L-GIL-91-50025
- RM5: Fields, Ornamental and official/herb species
Soil build up 490-1200 mm
- RM6: Garden, Ornamental woody and herbaceous species. Soil build up 490-1200 mm
- RM7: Headlands, Ornamental woody and herbaceous species.
Soil build up 490-1200 mm
- RM11: Entrance beds
- R01a: Climber plants
- R01b: Climber plants
- R02: Hedge
- R03: Hedge


Shrubs

- Juniperus communis
- Pinus mugo 'Pumilio'
- Salix lanтана
- Vaccinium myrtillus
- Viburnum opulus
- Corylus avellana
- Chimonanthus praecox
- Fothergilla gardenii
- Hamamelis (Hamamelis x intermedia 'Fauerauber' and Hamamelis x intermedia 'Primavera')
- Sarcococca confusa
- Ruscus aculeatus
- Sambucus nigra
- Rhus tyhina
- Parabebe 'Kenty Pink'
- Rosa pimpinellifolia
- Pittosporum tobira 'Nanum'
- Salix helvetica
- Rosmarinus officinalis 'Prostatu'
- Calluna vulgaris
- Prunus laurocerasus 'Otto Luyken'
- Rosmarinus officinalis 'Tuscan Blue'
- Pinus nigra 'Nana'
- Ribes rubrum
- Euonymus alatus (15L pot)
- Euonymus alatus (25L pot)
- Salix rosmariifolia
- Hydrangea quercifolia 'Sikes'
- Viburnum nudum 'Pink'
- Myrica gale
- Aonia melanocarpa
- Betula pendula
- Arbutus unedo
- Nandina domestica
- Cornus sanguinea
- Ciselinia litoralis

020	For Construction (CRF 1392 & 1455)	CS	AM	19.10.20
021	Issued for Construction (CRF 1298)	JQ	AM	22.04.20



© copyright GILLESPIES LLP, all rights reserved

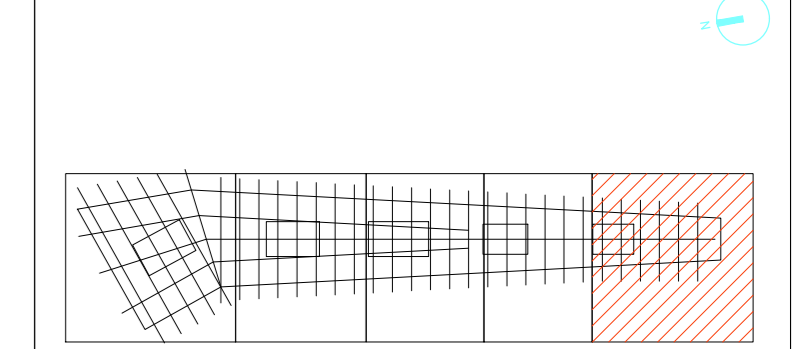

FOR CONSTRUCTION

Proposed Roof - Detailed Planting Plan 05 (Shrubs, Hedges, Climbers, Turf and Green Roof)

KXC-A-001-L-GIL-91-11225 C01

