

NOTES:  
 1.0 Do not scale from drawing, use figured dimensions only  
 1.1 All dimensions to be checked onsite  
 1.2 This drawing to be read in conjunction with all other Gillespies drawings and specifications  
 1.3 For General Arrangement Landscape Plan, refer to KXC-A-001-L-GIL-00-11201  
 1.4 For Overall Site Works Plan, refer to KXC-A-001-L-GIL-91-11201  
 1.5 For Detailed Levels Plans, refer to KXC-A-001-L-GIL-00-11231/11232/11233/11234/11235  
 1.6 For Soft Details, refer to KXC-A-001-L-GIL-91-50021/50022  
 1.7 For Planting Schedule, refer to KXC-A-001-L-GIL-91-SH004  
 1.8 For BMU Planter details, refer to KXC-A-001-L-GIL-91-S0024 and KXC-A-001-L-GIL-91-S0025

**LEGEND**

**Bulbs for Mix RM1a**

Cephalanthera longifolia, Convallaria majalis, Galanthus nivalis, Hyacinthoides non-scripta, Narcissus poeticus

**Bulbs for Mix RM1b**

Cephalanthera longifolia, Convallaria majalis, Galanthus nivalis, Hyacinthoides non-scripta, Narcissus poeticus

**Bulbs for Mix RM1c**

Cephalanthera longifolia, Convallaria majalis, Galanthus nivalis, Hyacinthoides non-scripta, Narcissus poeticus

**Bulbs for Mix RT4 and RM11**

Nectaroscordum siculum, Chionodoxa Lucillae Alba, Narcissus poeticus and Tulipa humilis

**Bulbs for Mix RM2 and RM5**

Allium schoenoprasum, Fritillaria meleagris alba and Tulipa humilis

**Bulbs for Mix RM6**


Allium 'Summer Beauty', Allium sphaerocephalon, Galtonia candicans, Narcissus poeticus and Tulipa humis 'Persian Pearl'

**Bulbs for Mix RM7**

Allium 'Summer Beauty', Narcissus poeticus and Tulipa humis 'Persian Pearl'

**NOTE:**

For Headland Bulb matrix example, refer to drawing KXC-A-001-L-GIL-91-52000

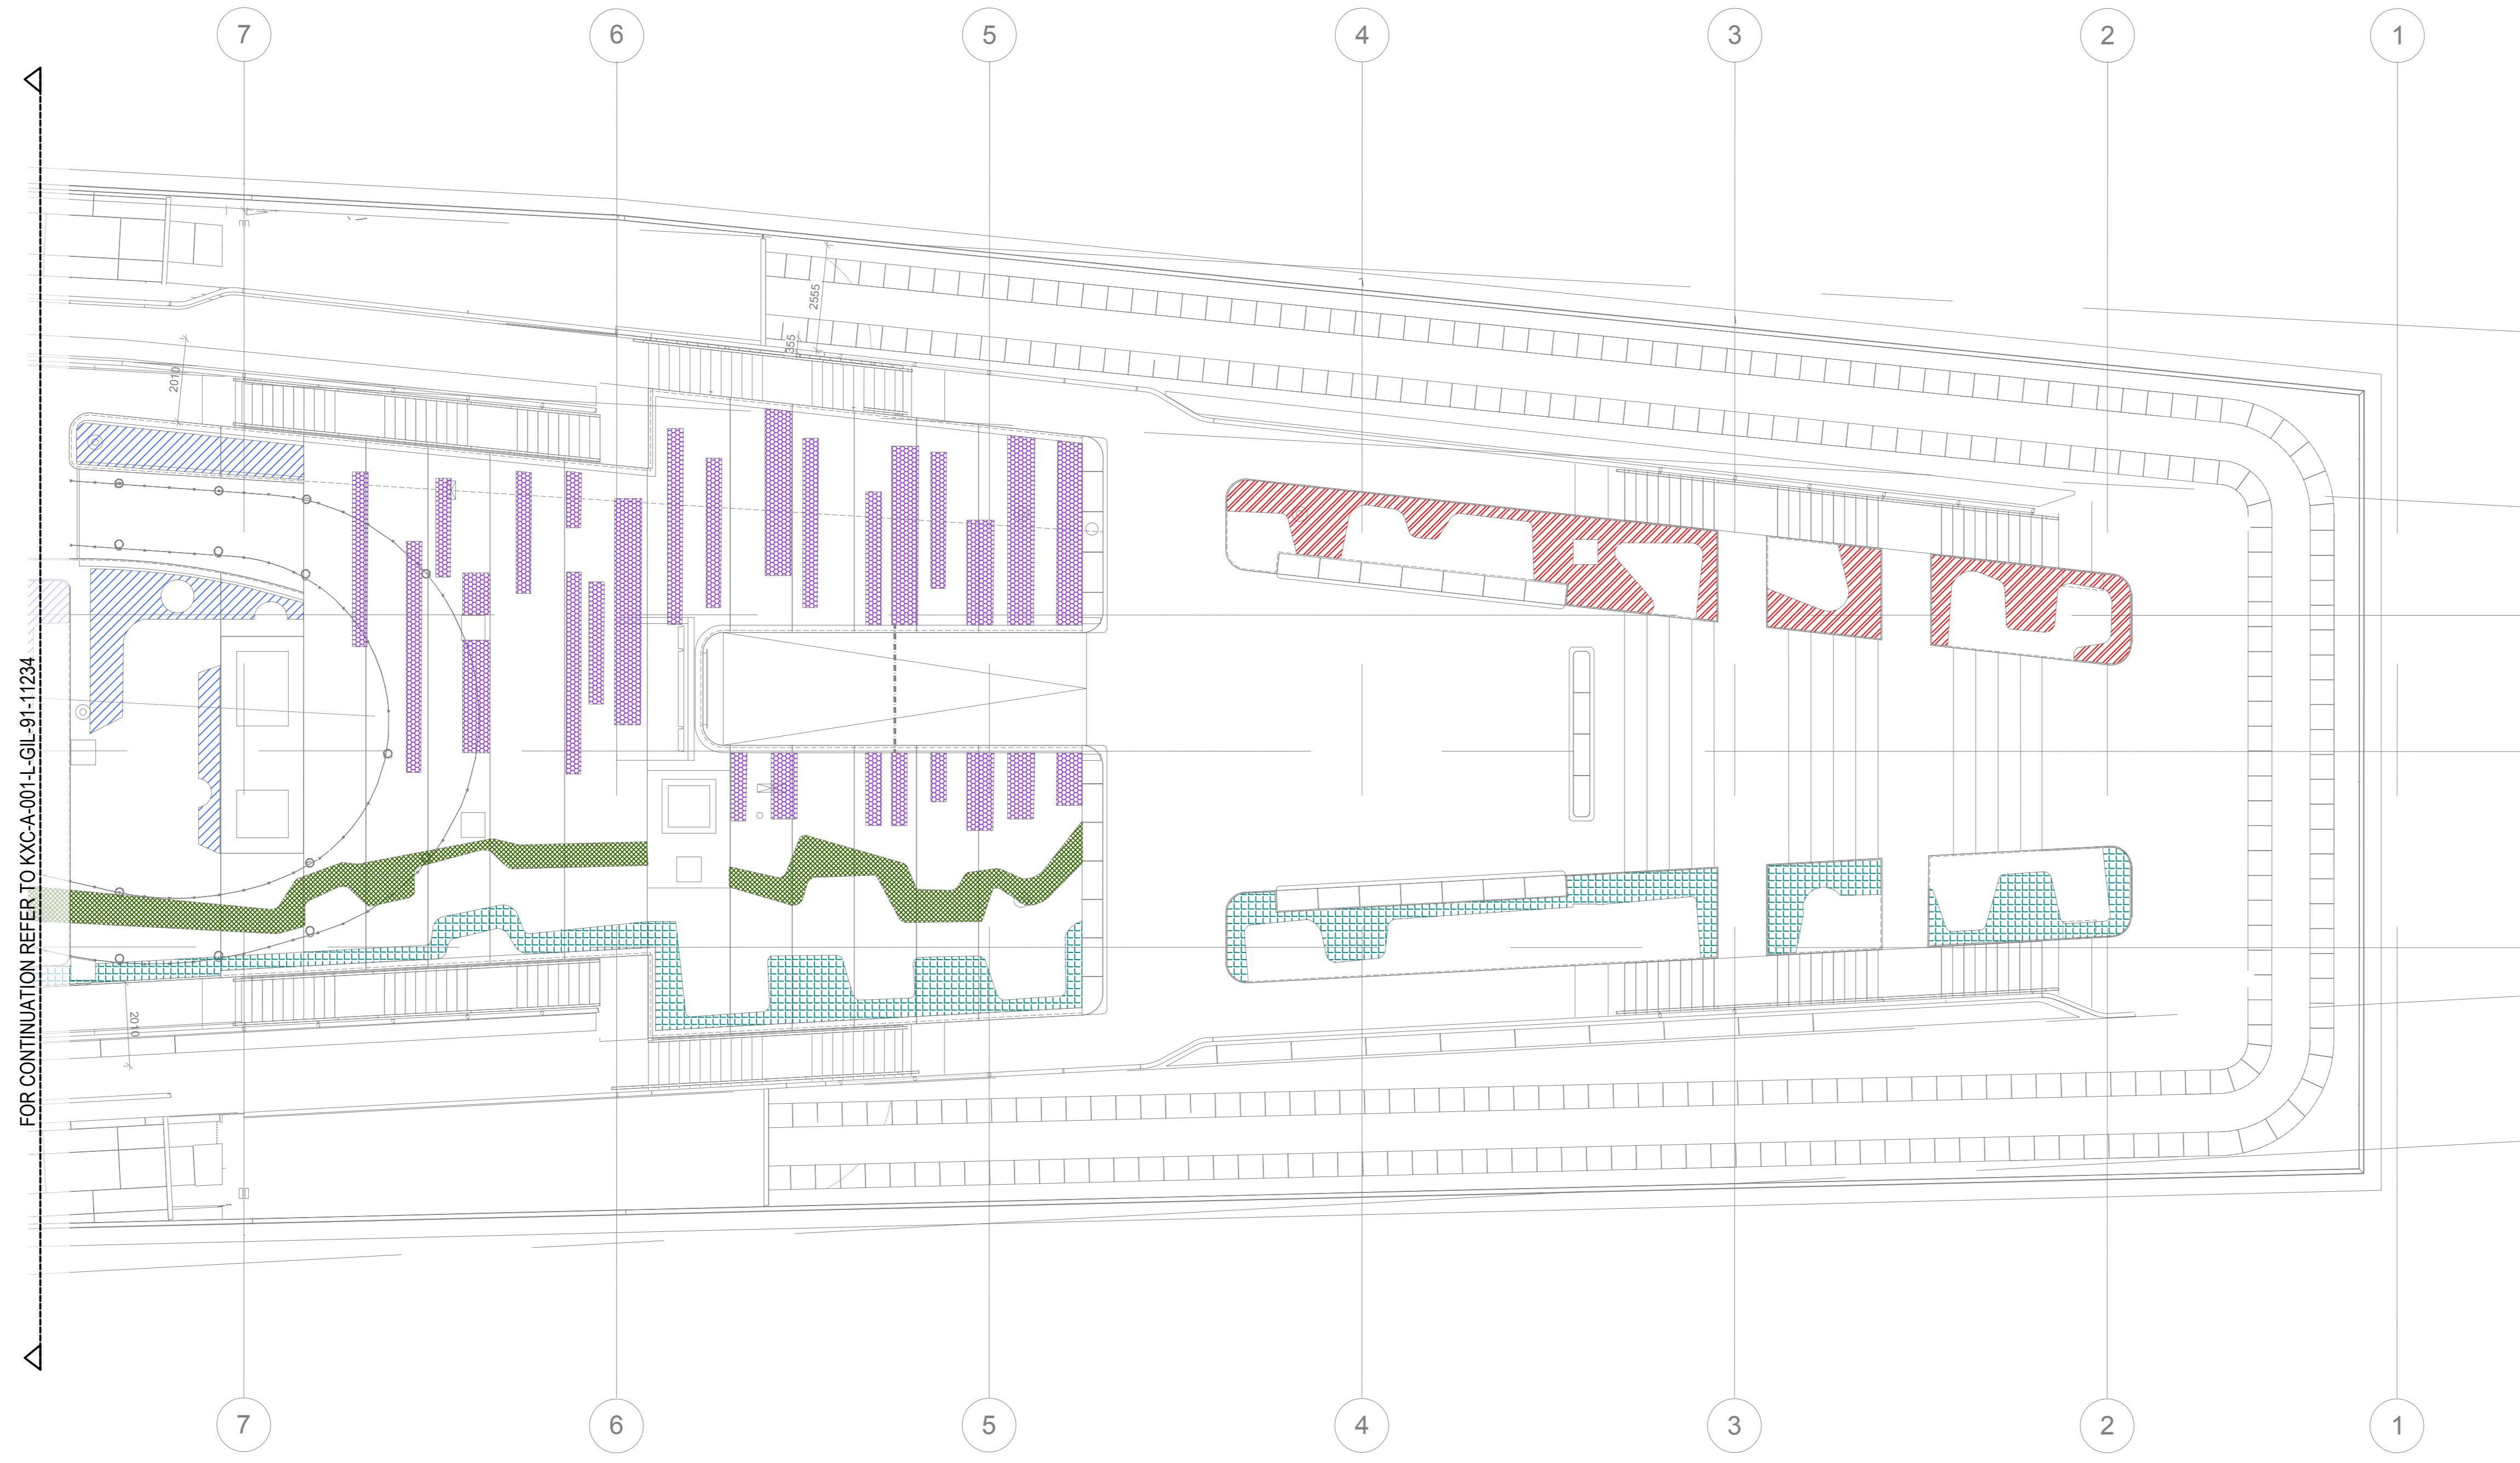


FOR CONTINUATION REFER TO KXC-A-001-L-GIL-91-11234

C01	Issued for Construction (CRF 1206)	JQ	SH	22.04.20
-----	------------------------------------	----	----	----------

**GILLESPIES**

19, 20th Floors, London EC1R 4DU  
 T: 020 7320 2000 F: 020 7320 2000 E: design@gilispies.co.uk

© copyright GILLESPIES LLP, all rights reserved

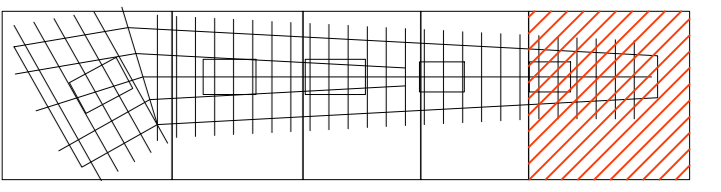

**FOR CONSTRUCTION**

Proposed Roof - Detailed Planting Plan 05 (Bulbs)

Date	22.04.20
Project	P2007133
Scale	1:100
Drawn	AD
Checked	JQ
Approved	AM

KXC-A-001-L-GIL-91-11235 C01

