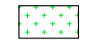

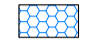





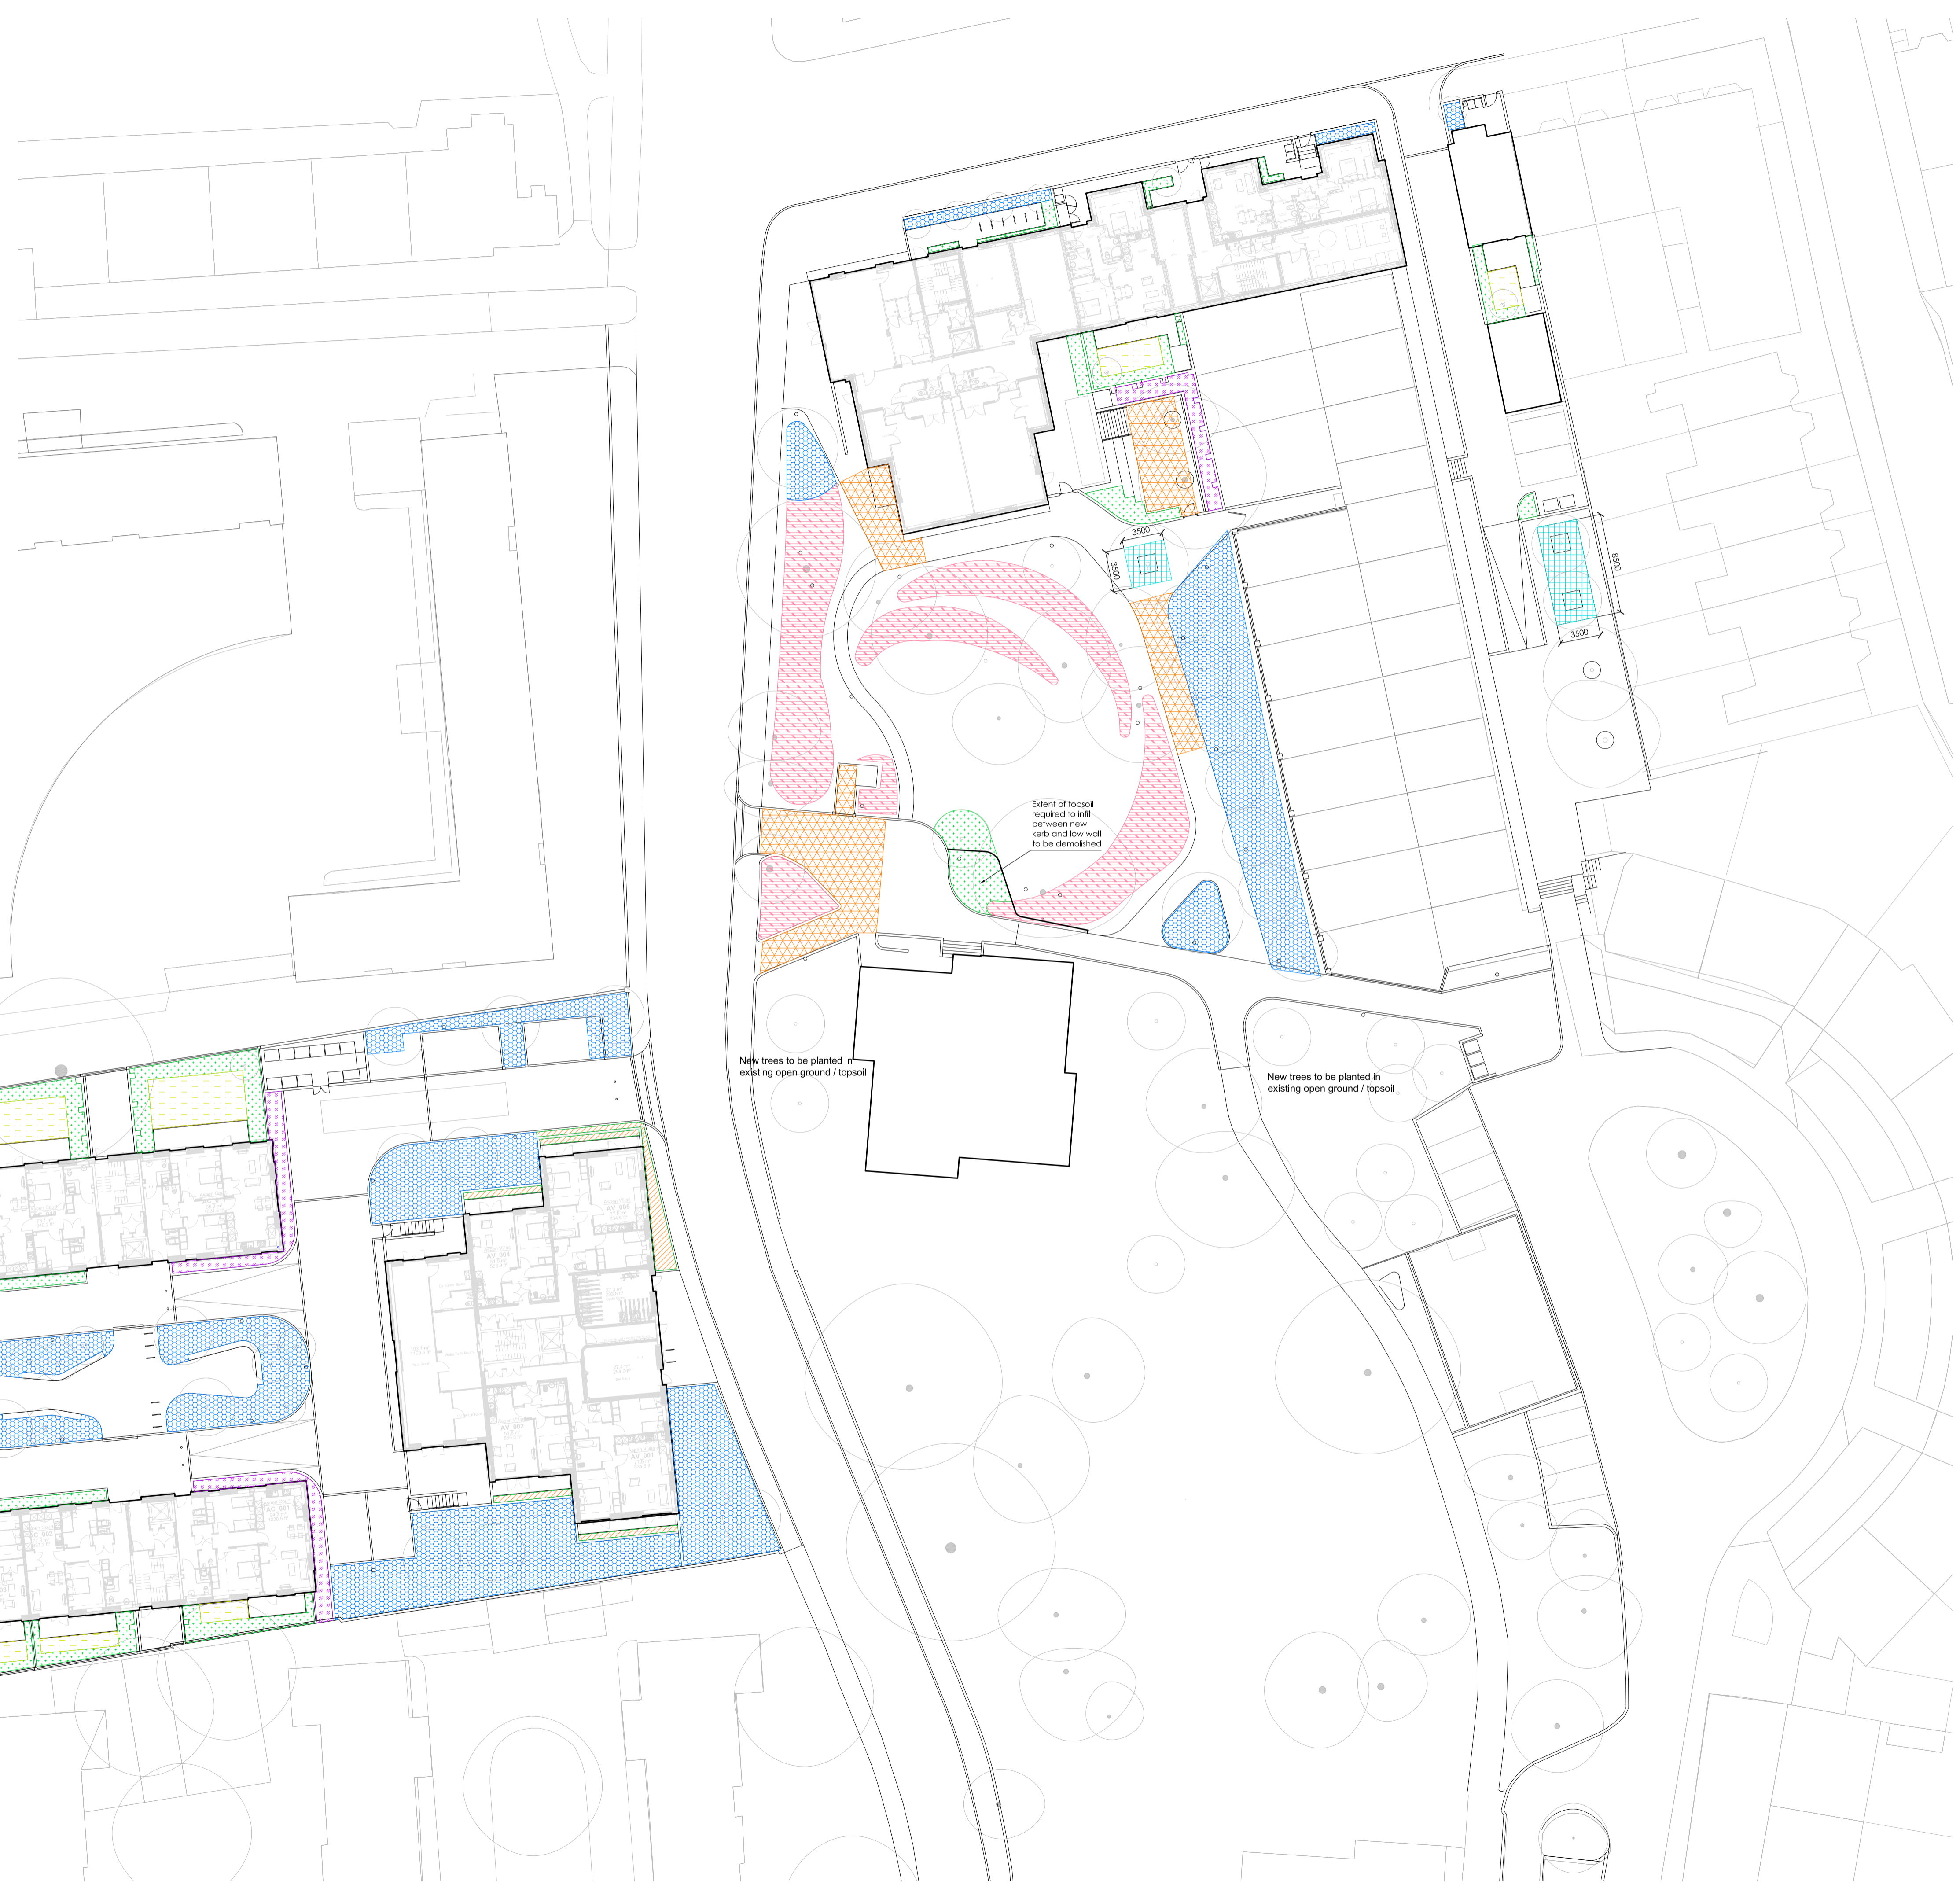


KEY:

-  **T51 Shrub planting**  
75mm Decorative bark mulch  
350mm topsoil  
450mm subsoil  
150mm Gravel drainage wrapped  
in Permeable Geotextile
-  **T52 Tree/shrub planting to raised planters**  
75mm mulch  
350mm topsoil  
450mm subsoil  
150mm Gravel drainage wrapped  
in Permeable Geotextile
-  **T53 Tree planting**  
75mm Bark mulch  
450mm topsoil  
450mm subsoil  
150mm Gravel drainage wrapped  
in Permeable Geotextile
-  **T54 Street tree planting: Q28/5996**  
300 x 250 x 250mm tree cells - 2 modules deep  
(to include stainless steel aeration pipes and covers  
at 500mm c/c)  
- 500mm depth tree cell; backfilled with topsoil  
- 200mm drainage layer to tree cell manufacturer's  
recommendations  
Permeable Geotextile to include between  
imported soils and existing ground
-  **T55 Shrub planting over existing trees**  
Mulch over root protection zone  
150mm topsoil
-  **T56 Lawn Area**  
500mm topsoil  
400mm subsoil  
100mm Gravel drainage wrapped  
in Permeable Geotextile
-  **T57 Sub-base replacement layer**  
Q28/599A  
no dig in root protection area
-  **T58 Aspen Villas frontage**  
75mm Bark mulch  
250mm topsoil  
150mm subsoil  
100mm Gravel drainage wrapped  
in Permeable Geotextile



LINKED MODEL SCHEDULE

1. Drawing to be read **Colour**.

S3	P04	1811/2020	Material amendments	AC   TS
S3	P03	25/09/2020	Amendments to sub updated topo survey	AC   TS
S3	P02	22/05/2020	Stage 4 Issue	AC   TS
S1	P01	14/05/2020	Final Issue	AC   TS

ALL REVISIONS

STATUS	REV	DATE	DESCRIPTION	DSG	DRW	CHK	APP

MAIN CONTRACTOR

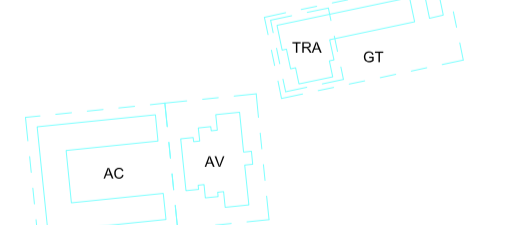


Bouygues UK  
Beech House  
1 Lambeth Palace Rd  
Lambeth, London SE1 7EU  
Tel: 020 7461 0000

CLIENT LOGO



KEY PLAN



ORIGINATOR



MPR01  
Studio 3/04 Chester House, Kensington Park  
1-3 Brompton Road, London, SW9 6CE  
T: (44) 020 367 0250  
E: info@turkingtonmartin.com

PROJECT NAME  
**Maitland Park Redevelopment**

DRAWING TITLE  
**Topsoil Plan**

SCALE @ A0	MODEL FILE NAME - REVISION					
1 : 200	Not Applicable					
FIRST ISSUE DATE	PROJECT STAGE	STATUS CODE				
14/05/2020	Stage 4	S3 - Suitable for Review and Comment				
PROJECT ORIGINATOR	VOLUME	LEVEL	TYPE	ROLE	NUMBER	REV
MPR	TMA	ZZ	GF	GA	L	100004 P04