



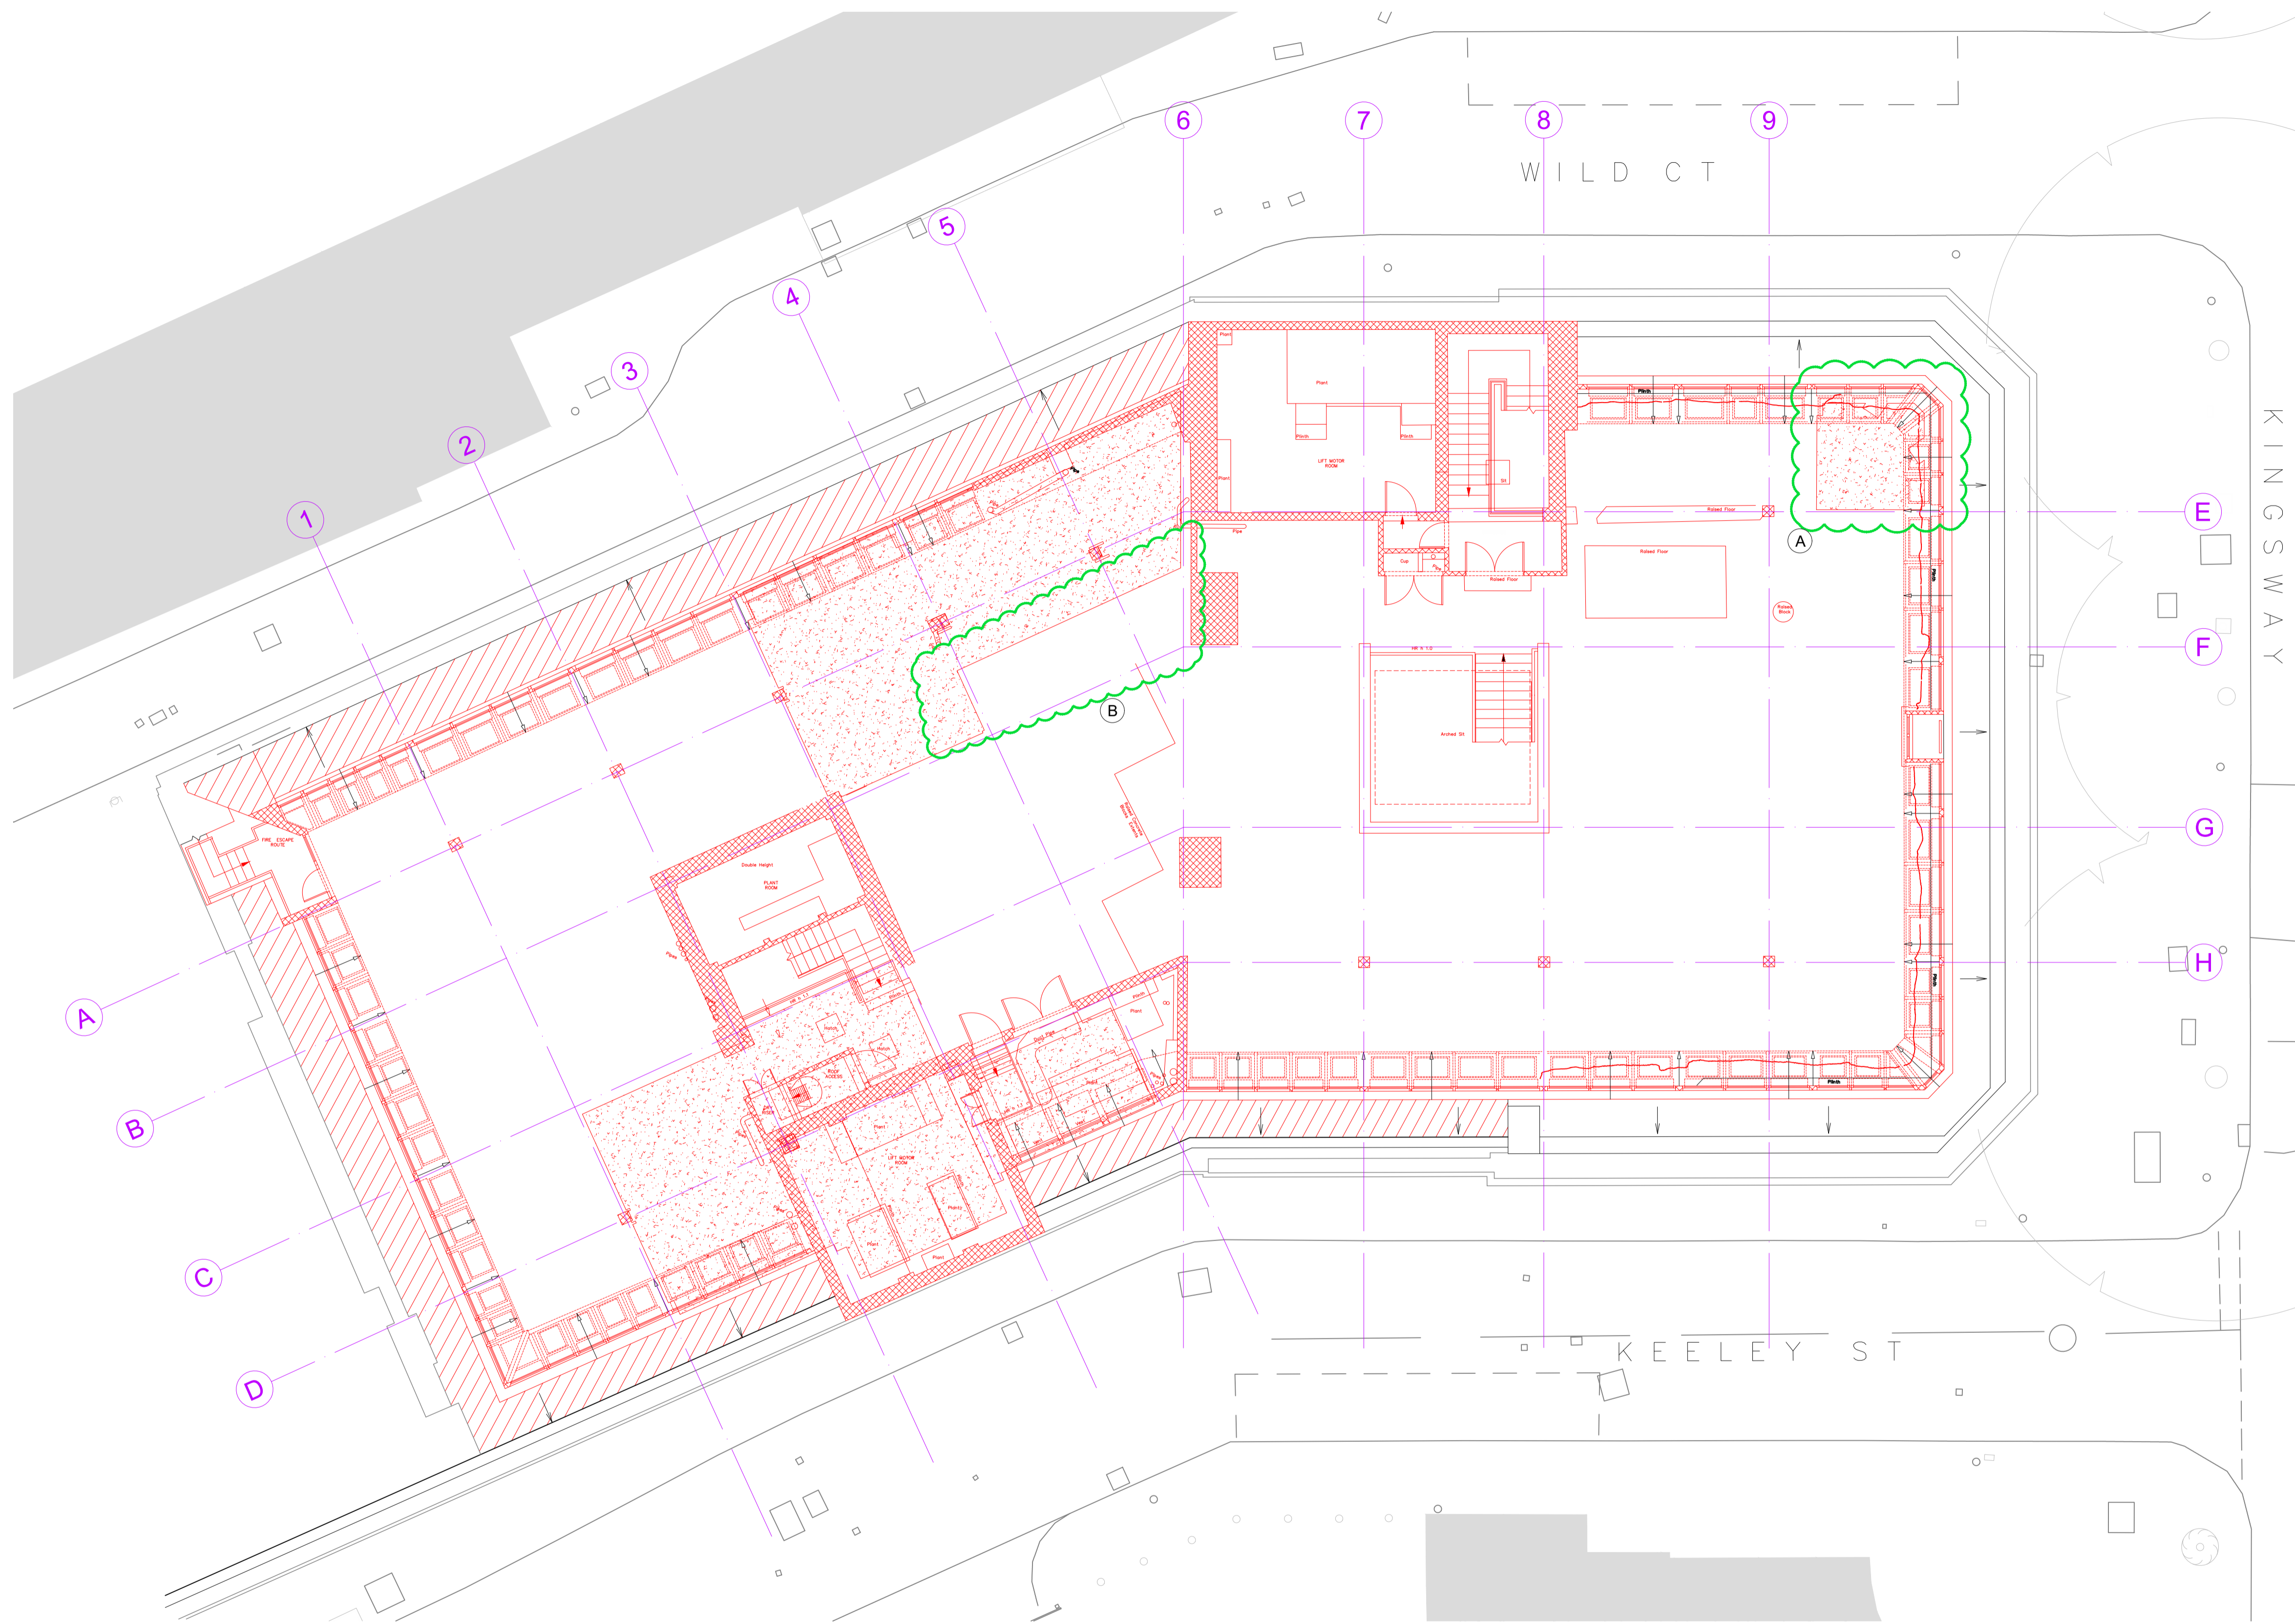


 


# BARR GAZETAS



- KEY:
-  Existing walls
  -  Demolition and strip out
  -  Demolition and strip out
  -  Structural floor slab demolition. Refer to SE information.
  -  6th floor facade cladding removed only. Structure retained.

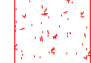
GENERAL NOTE:  
All modern (non-original) finishes, fixtures, fittings and linings to be removed from walls, floors and ceilings throughout.

Indicates proposed changes to approved planning application 2019/6088/P and approved LBC 2019/6270/L


-  CHANGE AFFECTS HISTORIC FABRIC
-  CHANGE AFFECTS MODERN FABRIC ONLY

- Description of changes
- A. Slab demolition between Grid lines 9 and E due to damaged existing slab, SE recommends removal and replacement. Refer also to HTS drawings and sketch SK91 attached.
  - B. Slab demolition reduced following structural investigations.

Drawings to be read alongside Bidwells Heritage Statement for further detail and justifications of the changes affecting Historic fabric.

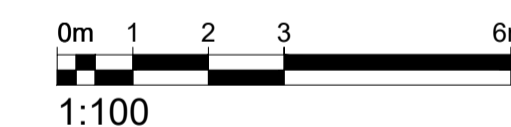

P5	For Planning	AC	28.01.21
P4	For Planning	AC	28.11.19
Rev.	Description.	By	Date

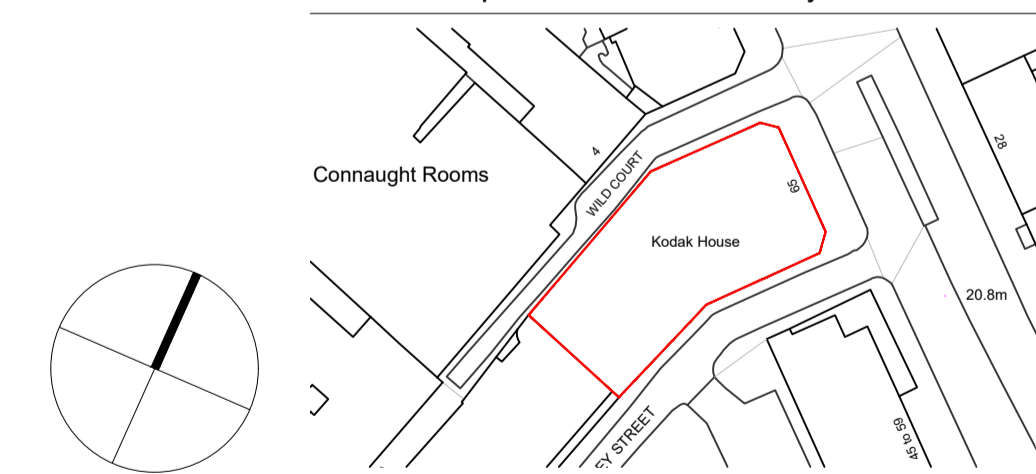

Client  
Kings Keeley Limited C/o Clearbell Capital LLP  
Project  
65 Kingsway - Base Scheme

Status	Purpose of issue	RIBA stage		
S2	For Planning	2		
Project No.	Drawn	Checked	Scale	Rev.
1914	FB	TJ	1:100 @ A1 1:200 @ A3	P5

Drawing No.  
**1914-BG-01-07-DR-A-15.209**

Do not scale from this drawing. The Contractor is to take and check all dimensions on site before work commences. Discrepancies must be reported to the Architect. Subcontractors must verify all dimensions on site before making a shop drawing or commencing manufacturing. This drawing is copyright. ©  
© Copyright Barr Gazetas Ltd.  
A 15 Heddon Street, London, W1B 4BG  
T 0207 638 5581  
W www.barrgazetas.com