


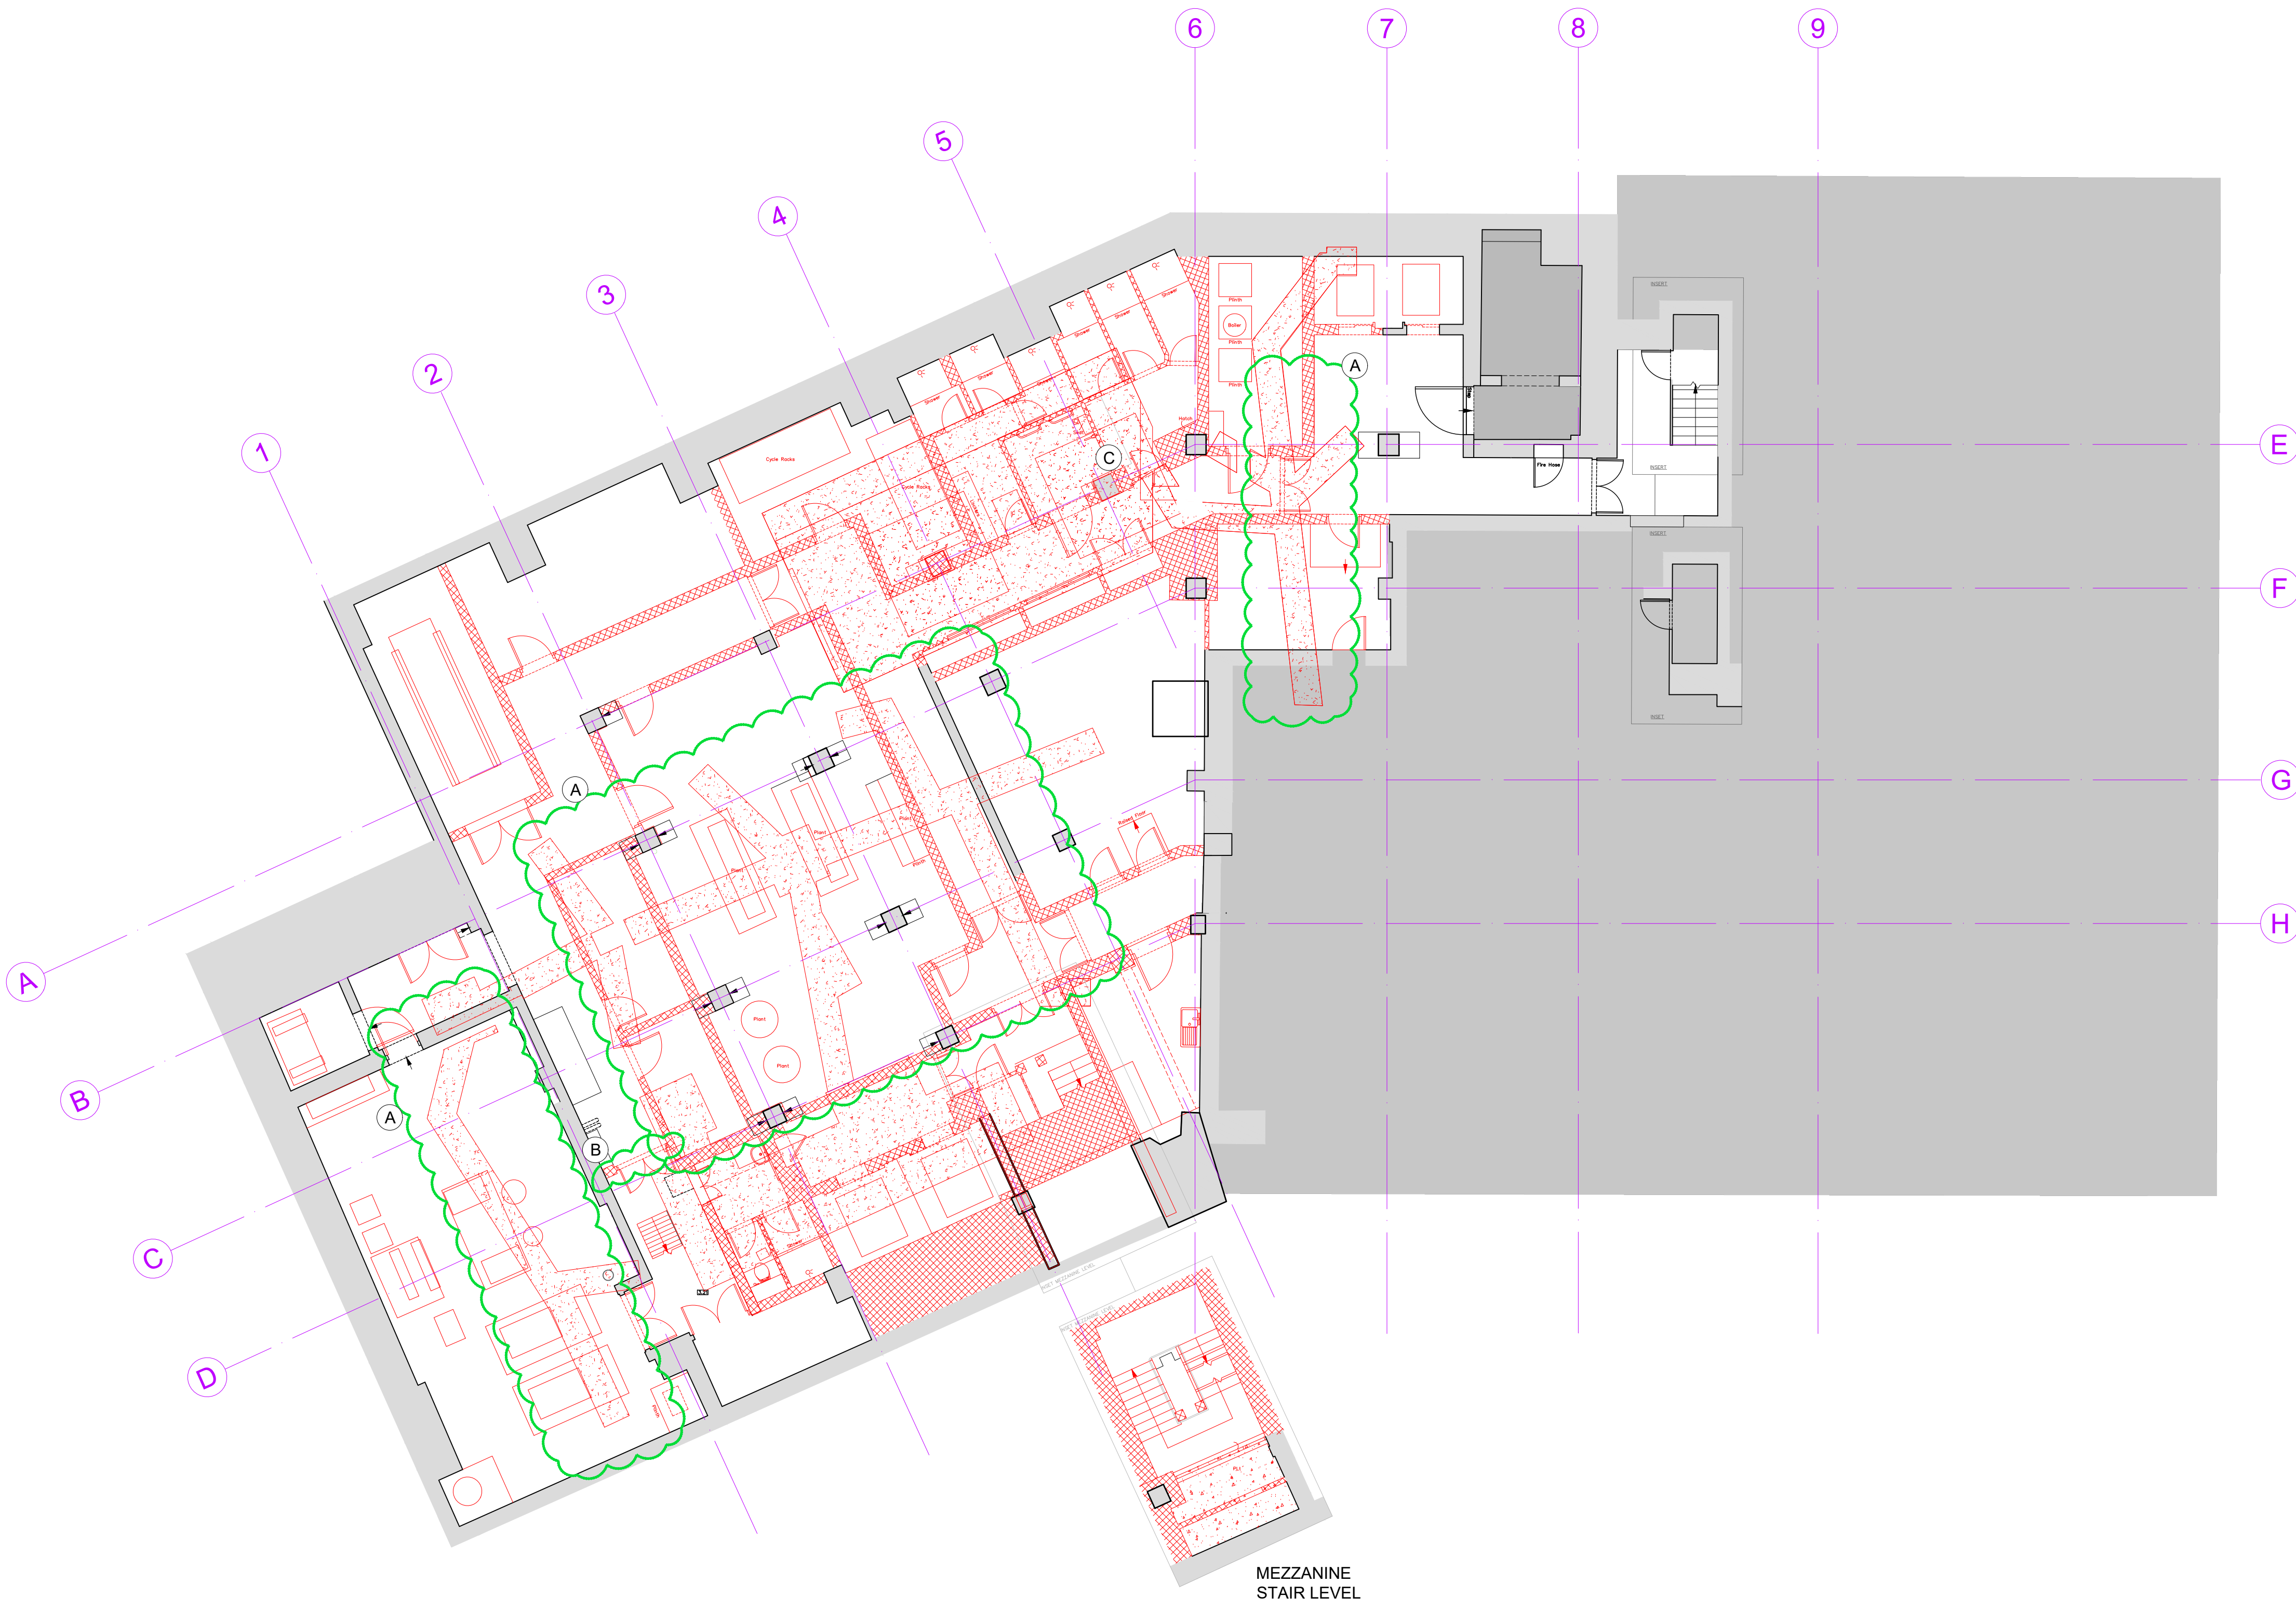

KEY :

- Existing walls
- Demolition and strip out
- Demolition and strip out
- Floor slab demolition. Refer to SE information
- Not in scope



Indicates proposed changes to approved planning application 2019/6088/P and approved LBC 2019/6270/L

- CHANGE AFFECTS HISTORIC FABRIC
- CHANGE AFFECTS MODERN FABRIC ONLY


Description of changes

- A. Extent and location of slab demolition for drainage route amended to suit the locations of showers and toilets as per agreed BF layout
- B. Additional wall to be demolished required to suit new UKPN stair requirements
- C. Column on GL5/A retained

Drawings to be read alongside Bidwells Heritage Statement for further detail and justifications of the changes affecting Historic fabric.

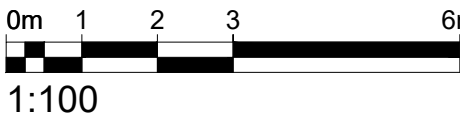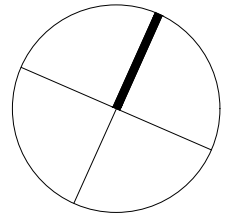

P5	For Planning	AC	28.01.21
P4	For Planning	AC	28.11.19
Rev.	Description.	By	Date

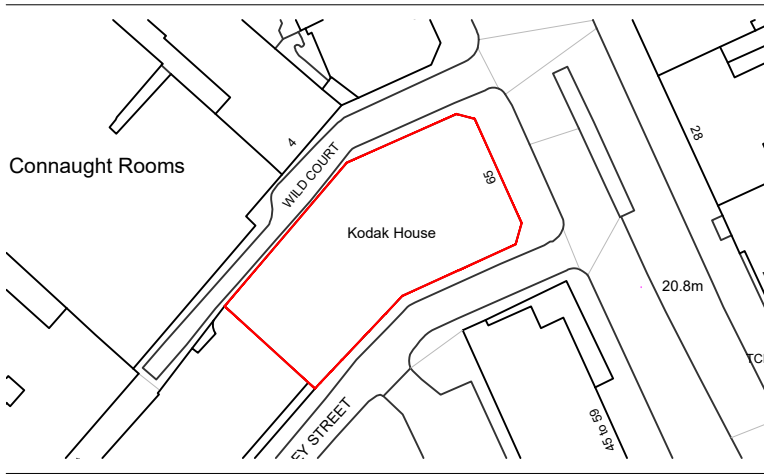

Client				
Kings Keeley Limited C/o Clearbell Capital LLP				
Project				
65 Kingsway - Base Scheme				
Title				
Demolition Basement Plan				
Status		Purpose of issue		RIBA stage
S2		For Planning		2
Project No.	Drawn	Checked	Scale	Rev.
1914	FB	TJ	1:100 @ A1 1:200 @ A3	P5

1914-BG-01-B1-DR-A-15.201

Do not scale from this drawing. The Contractor is to take and check all dimensions on site before work commences. Discrepancies must be reported to the Architect. Subcontractors must verify all dimensions on site before making a shop drawing or commencing manufacturing. This drawing is copyright. ©

© Copyright Barr Gazetas Ltd.
A 10 Heddon Street, London, W1B 4BG
T 0207 638 5581
W www.barrgazetas.com