


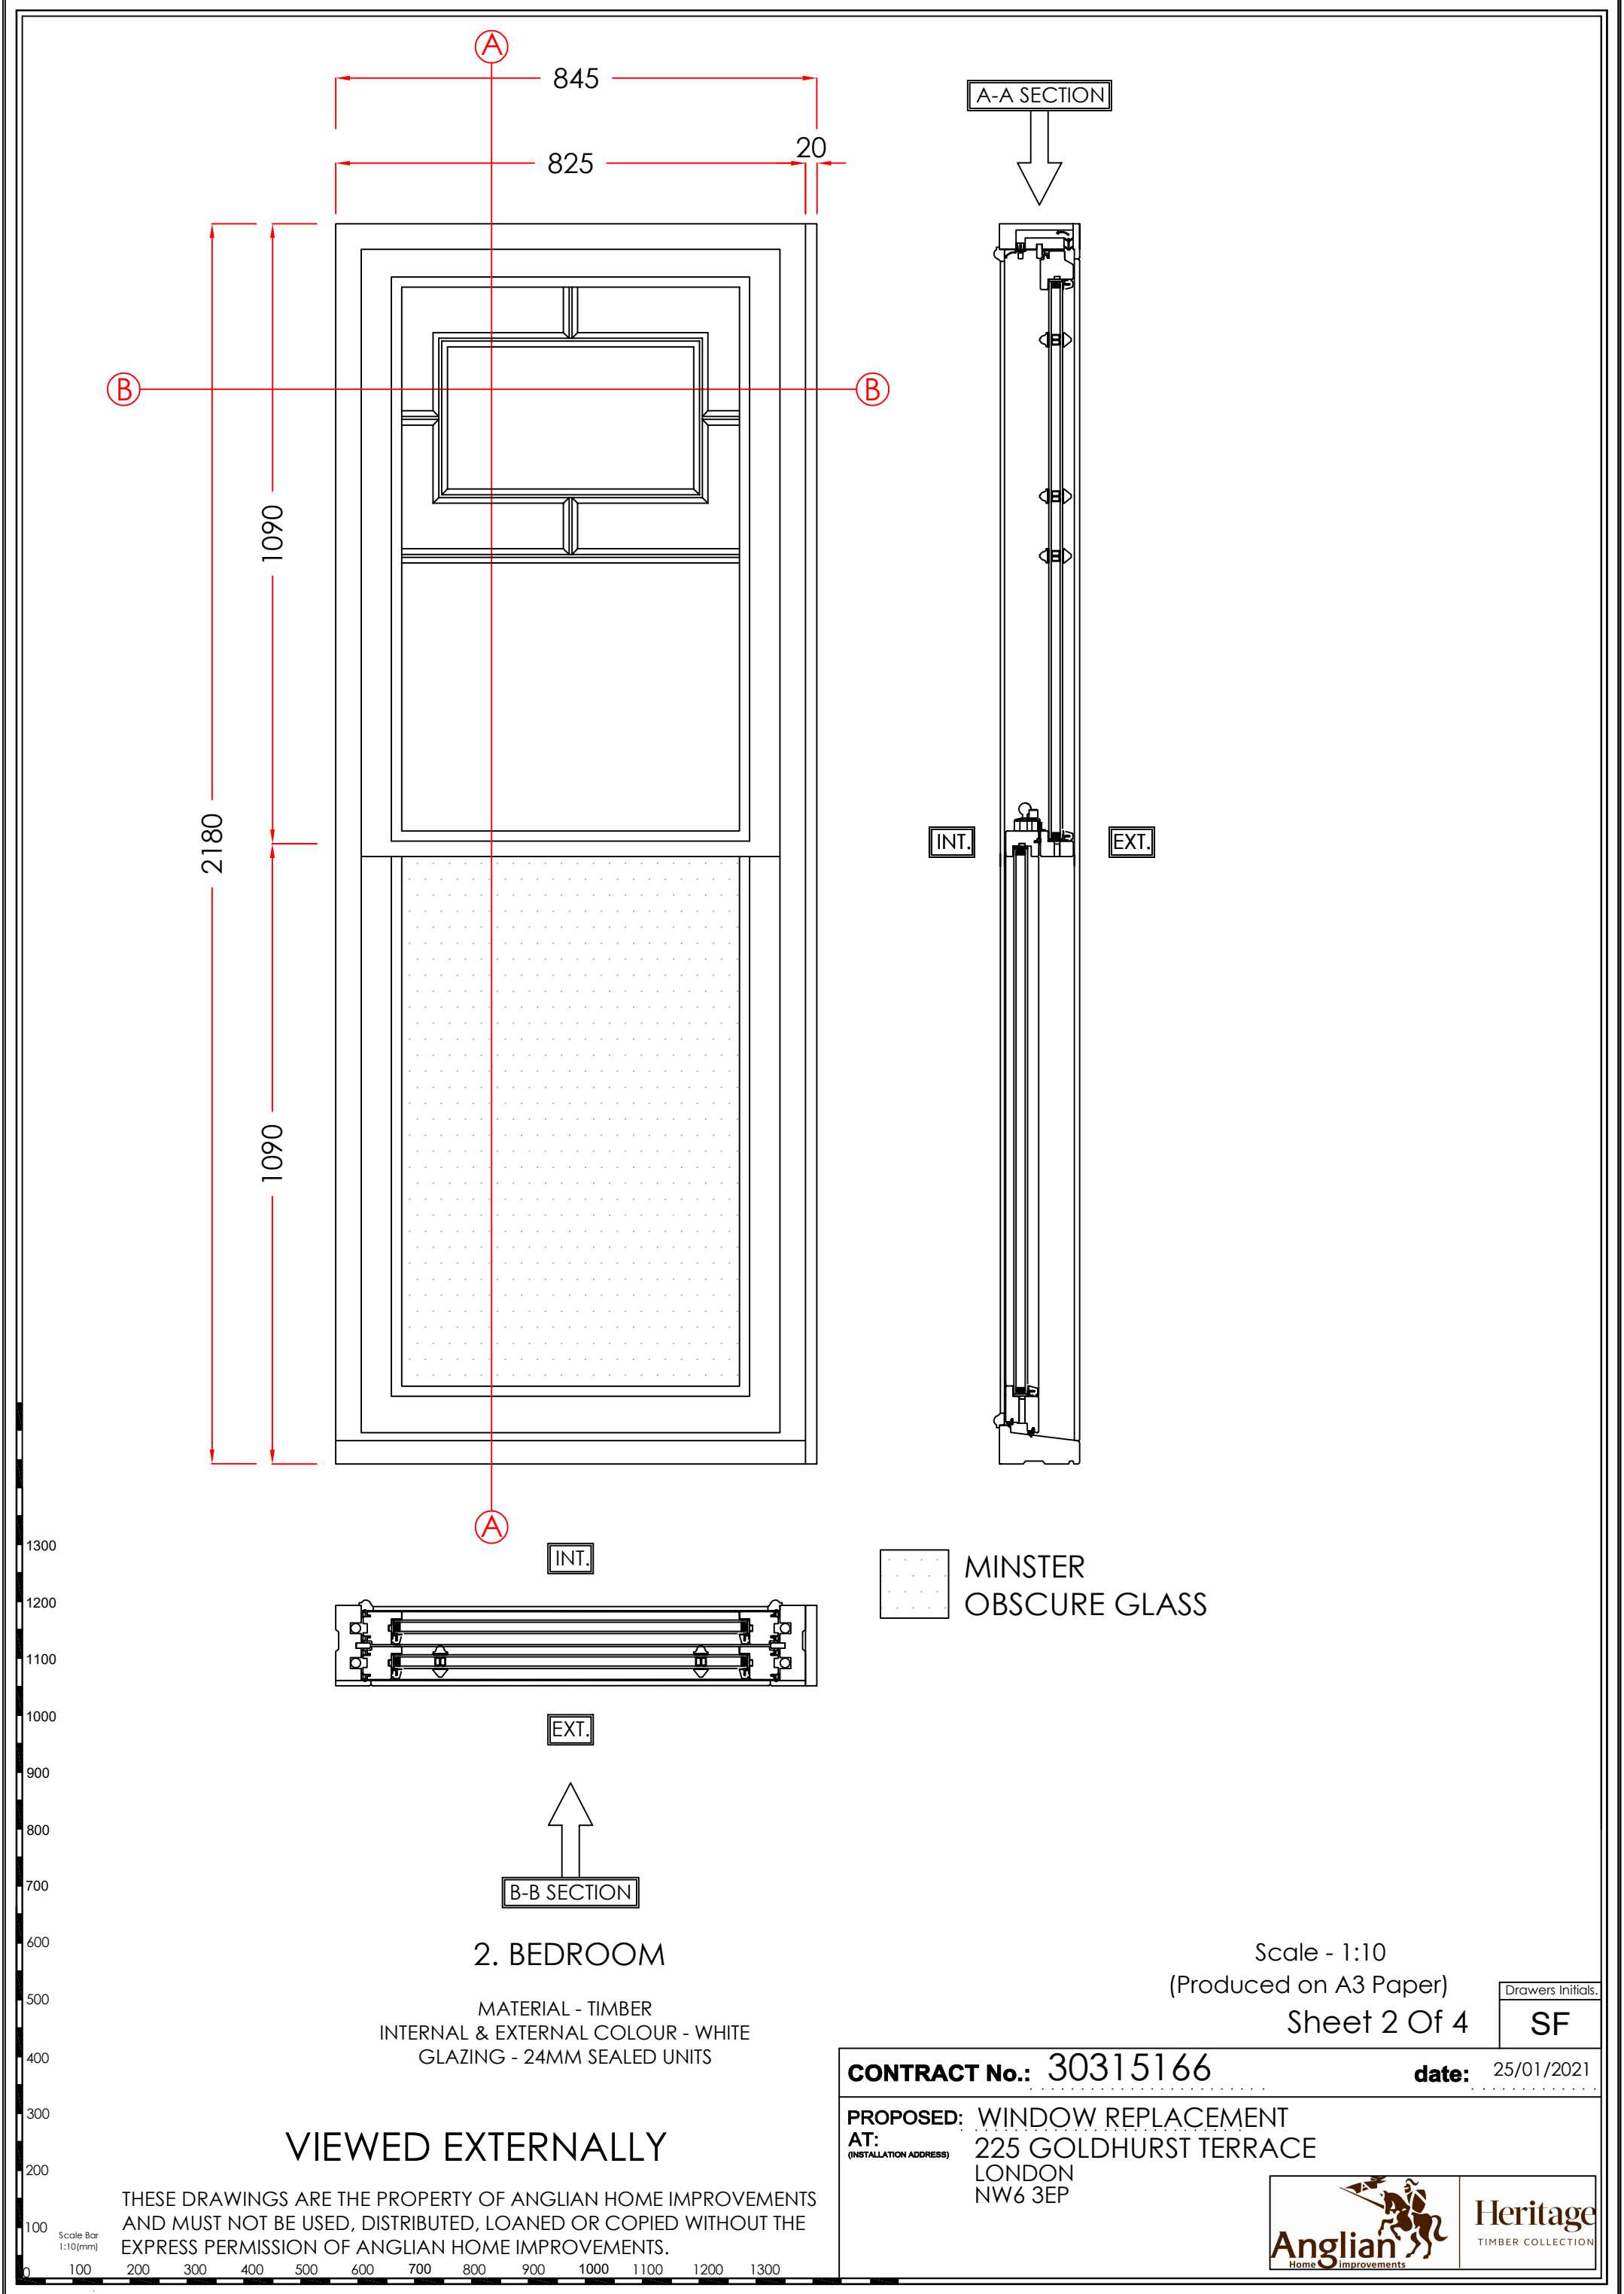

2. BEDROOM

MATERIAL - TIMBER
INTERNAL & EXTERNAL COLOUR - WHITE
GLAZING - 24MM SEALED UNITS

VIEWED EXTERNALLY

THESE DRAWINGS ARE THE PROPERTY OF ANGLIAN HOME IMPROVEMENTS
AND MUST NOT BE USED, DISTRIBUTED, LOANED OR COPIED WITHOUT THE
EXPRESS PERMISSION OF ANGLIAN HOME IMPROVEMENTS.

Scale - 1:10
(Produced on A3 Paper)
Sheet 2 Of 4

Drawers Initials.
SF

CONTRACT No.: 30315166

date: 25/01/2021

PROPOSED: WINDOW REPLACEMENT
AT: 225 GOLDHURST TERRACE
(INSTALLATION ADDRESS) LONDON
NW6 3EP



Heritage
TIMBER COLLECTION