


SECTION CONTINUES ON LAYOUT NO. (0941)2152

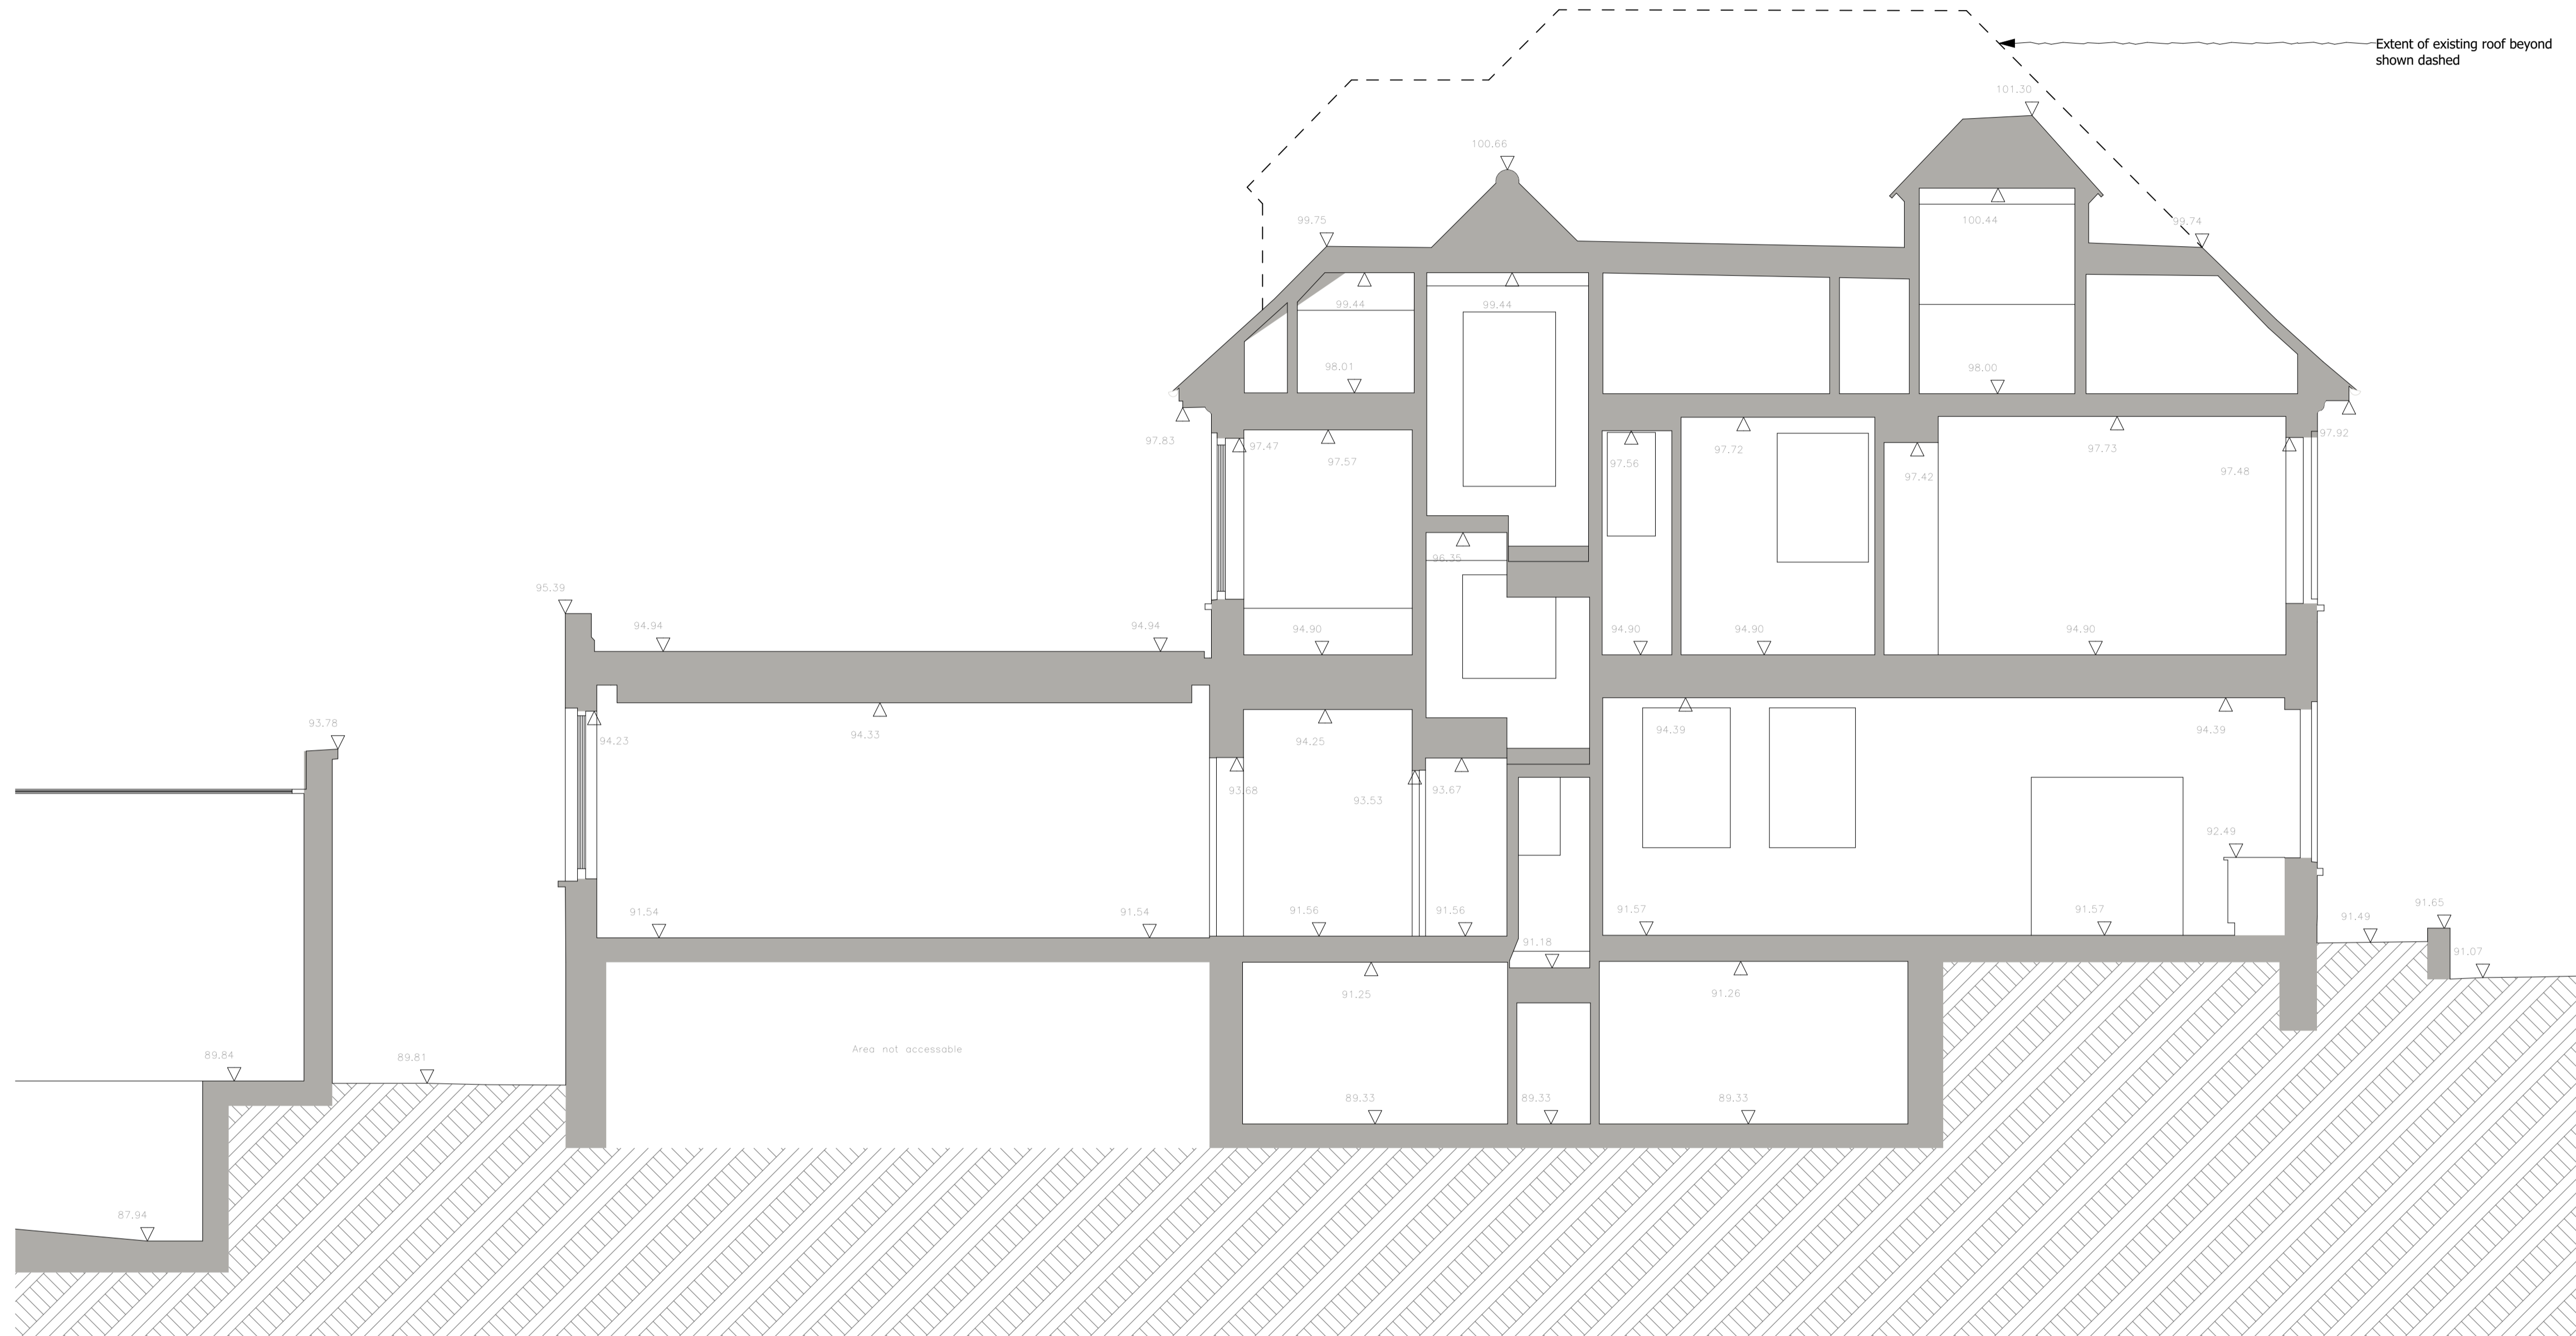


**DO NOT SCALE FROM THIS DRAWING**

Figured dimensions only are to be taken from this drawing. All dimensions are to be checked on site before any work is put in hand. If in doubt, ask.

All SHH drawings to be read in conjunction with relevant SHH Finishes, Sanitaryware, Lighting & Ironmongery schedules.

Any discrepancies to be highlighted to SHH prior to procurement and in good time.

Copyright © Spence Harris Hogan Limited 2021  
Registered in England & Wales. Registered No. 261 0615  
SHH is the trading name of Spence Harris Hogan Limited

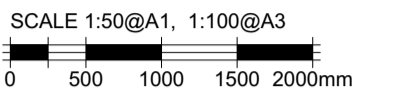

Legends & Notes:  
Existing Plans surveyed by RGL Surveys Ltd.

Rev	Date	Description	Auth
P101	19/01/2021	Planning Application	ZS

# shh

Architecture & Interior Design

RIBA MEMBER  
Chartered Practice

1 Vencourt Place, Ravenscourt Park  
HammerSmith, London W6 9ND  
Phone: +44 (0) 20 8600 4171 Email info@shh.co.uk  
shh.co.uk

Project:  
**7 Greenaway Gardens**  
7 Greenaway Gardens  
NW3 7DJ London UK

Client:  
Private Client

Drawing Title:  
PLANNING

**Existing Section A-A**

(Project number)DWG number\_Revision:  
**(0941)2151\_PL01**