

Figured dimensions only are to be taken from this drawing. All dimensions are to be checked on site before any work is put in hand. If in doubt, ask.


All SHH drawings to be read in conjunction with relevant SHH Finishes, Sanitaryware, Lighting & Ironmongery schedules.

Any discrepancies to be highlighted to SHH prior to procurement and in good time.

Copyright © Spence Harris Hogan Limited 2021
Registered in England & Wales. Registered No. 261 0615
SHH is the trading name of Spence Harris Hogan Limited

SCALE 1:50@A1, 1:100@A3
0 500 1000 1500 2000mm

Legends & Notes:

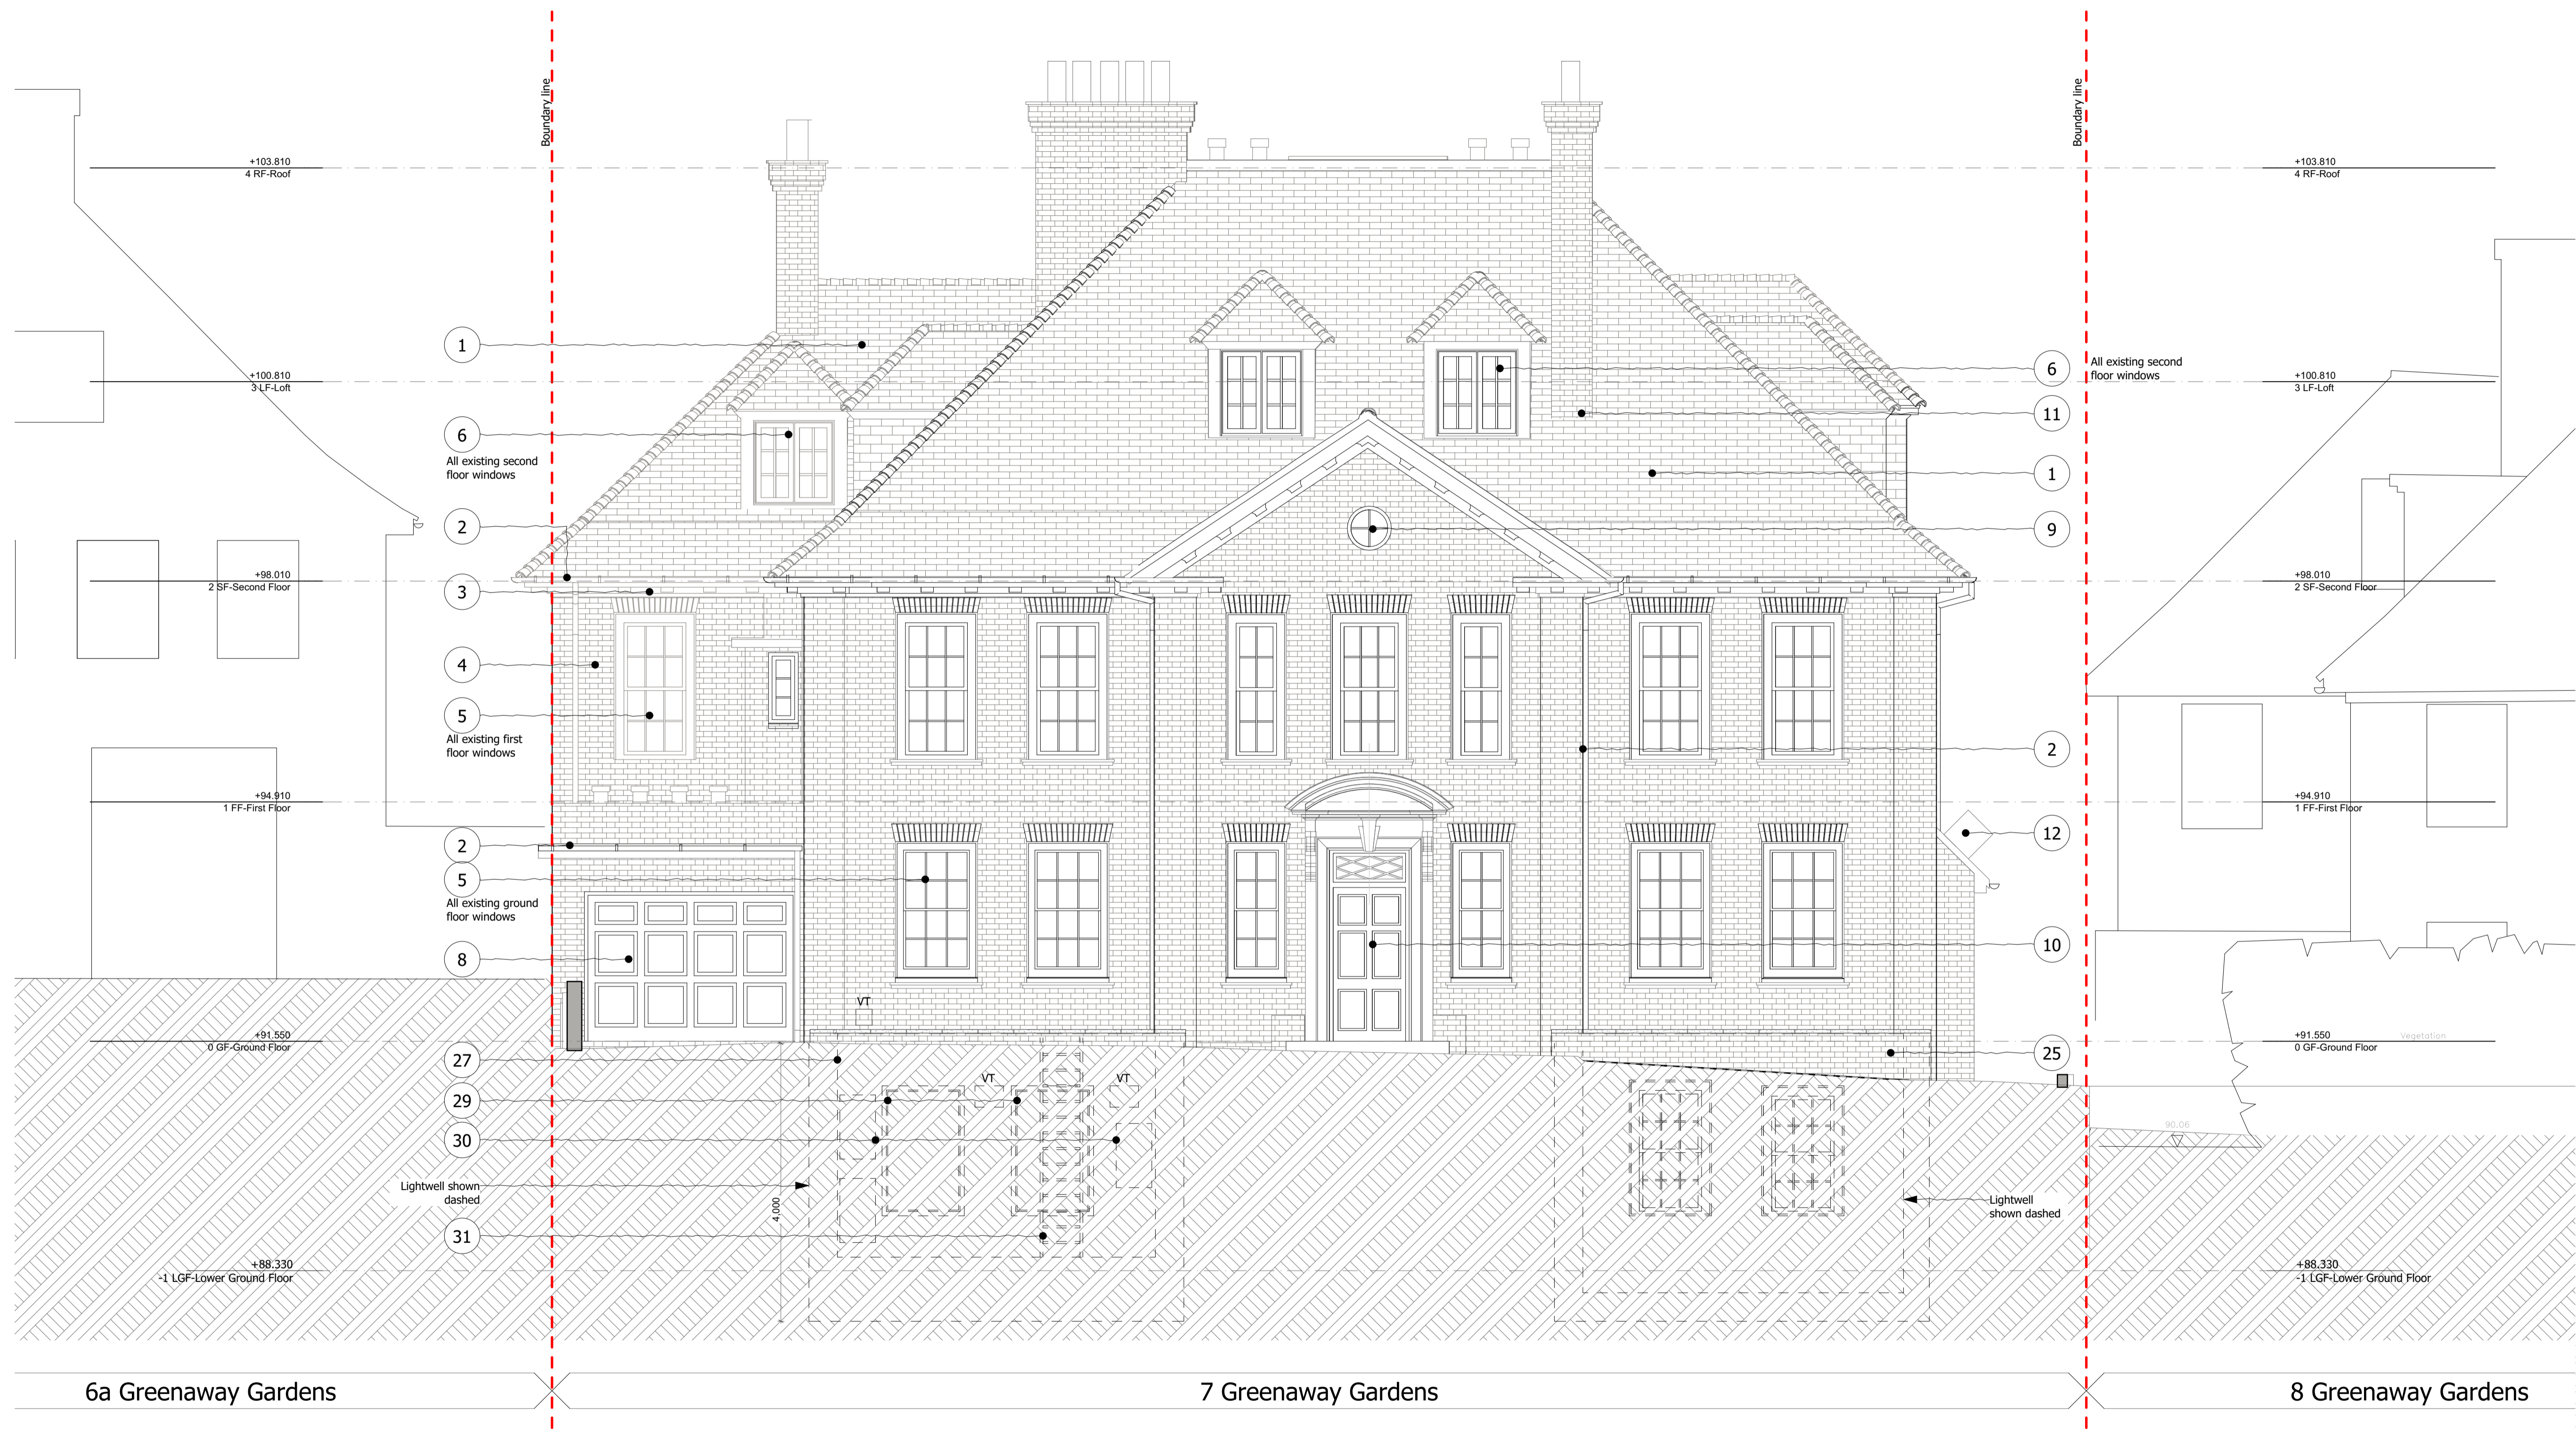

MATERIEL KEY AND LEGEND	
1 Existing clay tile roof to be made good	7 New double glazed timber framed windows
2 New cast iron gutter and rainwater pipes	8 New garage door within existing opening
3 Existing cornice and dentils to be made good	9 New window to replace existing false window
4 Existing brick work to be repaired locally, re-pointed and cleaned	10 New entrance door within existing opening
5 Existing single glazed timber sash windows to be replaced with double glazed windows and doors, to match existing	11 New lead flashing to dormers and chimney breasts
6 Existing double glazed timber sash windows to be made good	12 New chimney flue for new fireplace
13 New stone clad stair	14 New natural stone clad wall
15 New metal balustrade	16 New double glazed timber framed window / door to match existing
17 New single storey extension within existing footprint	18 New double glazed timber framed dormer window and roof with clay tile to match existing
19 New triple glazed metal sliding doors & windows	20 New folded aluminium eave
21 New clay tiles to match existing	22 Secondary entrance door to be replaced with new door
23 New double glazed timber framed window within existing brick arched frame	24 New brickwork to match existing
25 New light well, brickwork to match existing	26 Area of proposed integrated PV tiles (Conservation)
27 Acoustic lining within lightwell outside host building boundary	28 Rendered plinth to be made good
29 Louvered window	30 M&E Condensers
31 Ladder Access	VT Ventilation Termination

Rev	Date	Description	Auth
PL01	19/01/2021	Planning Application	ZS

shh
Architecture & Interior Design

RIBA MEMBER
Chartered Practice

1 Vencourt Place, Ravenscourt Park
HammerSmith, London W6 9NU
Phone +44 (0) 20 8600 4171 Email info@shh.co.uk
shh.co.uk

Project:
7 Greenaway Gardens
7 Greenaway Gardens
NW3 7DJ London UK

Client:
Private Client

Drawing Title:
PLANNING

Proposed NE Elevation

(Project number)/DWG number_Revision:
(0941)3351_PL01