


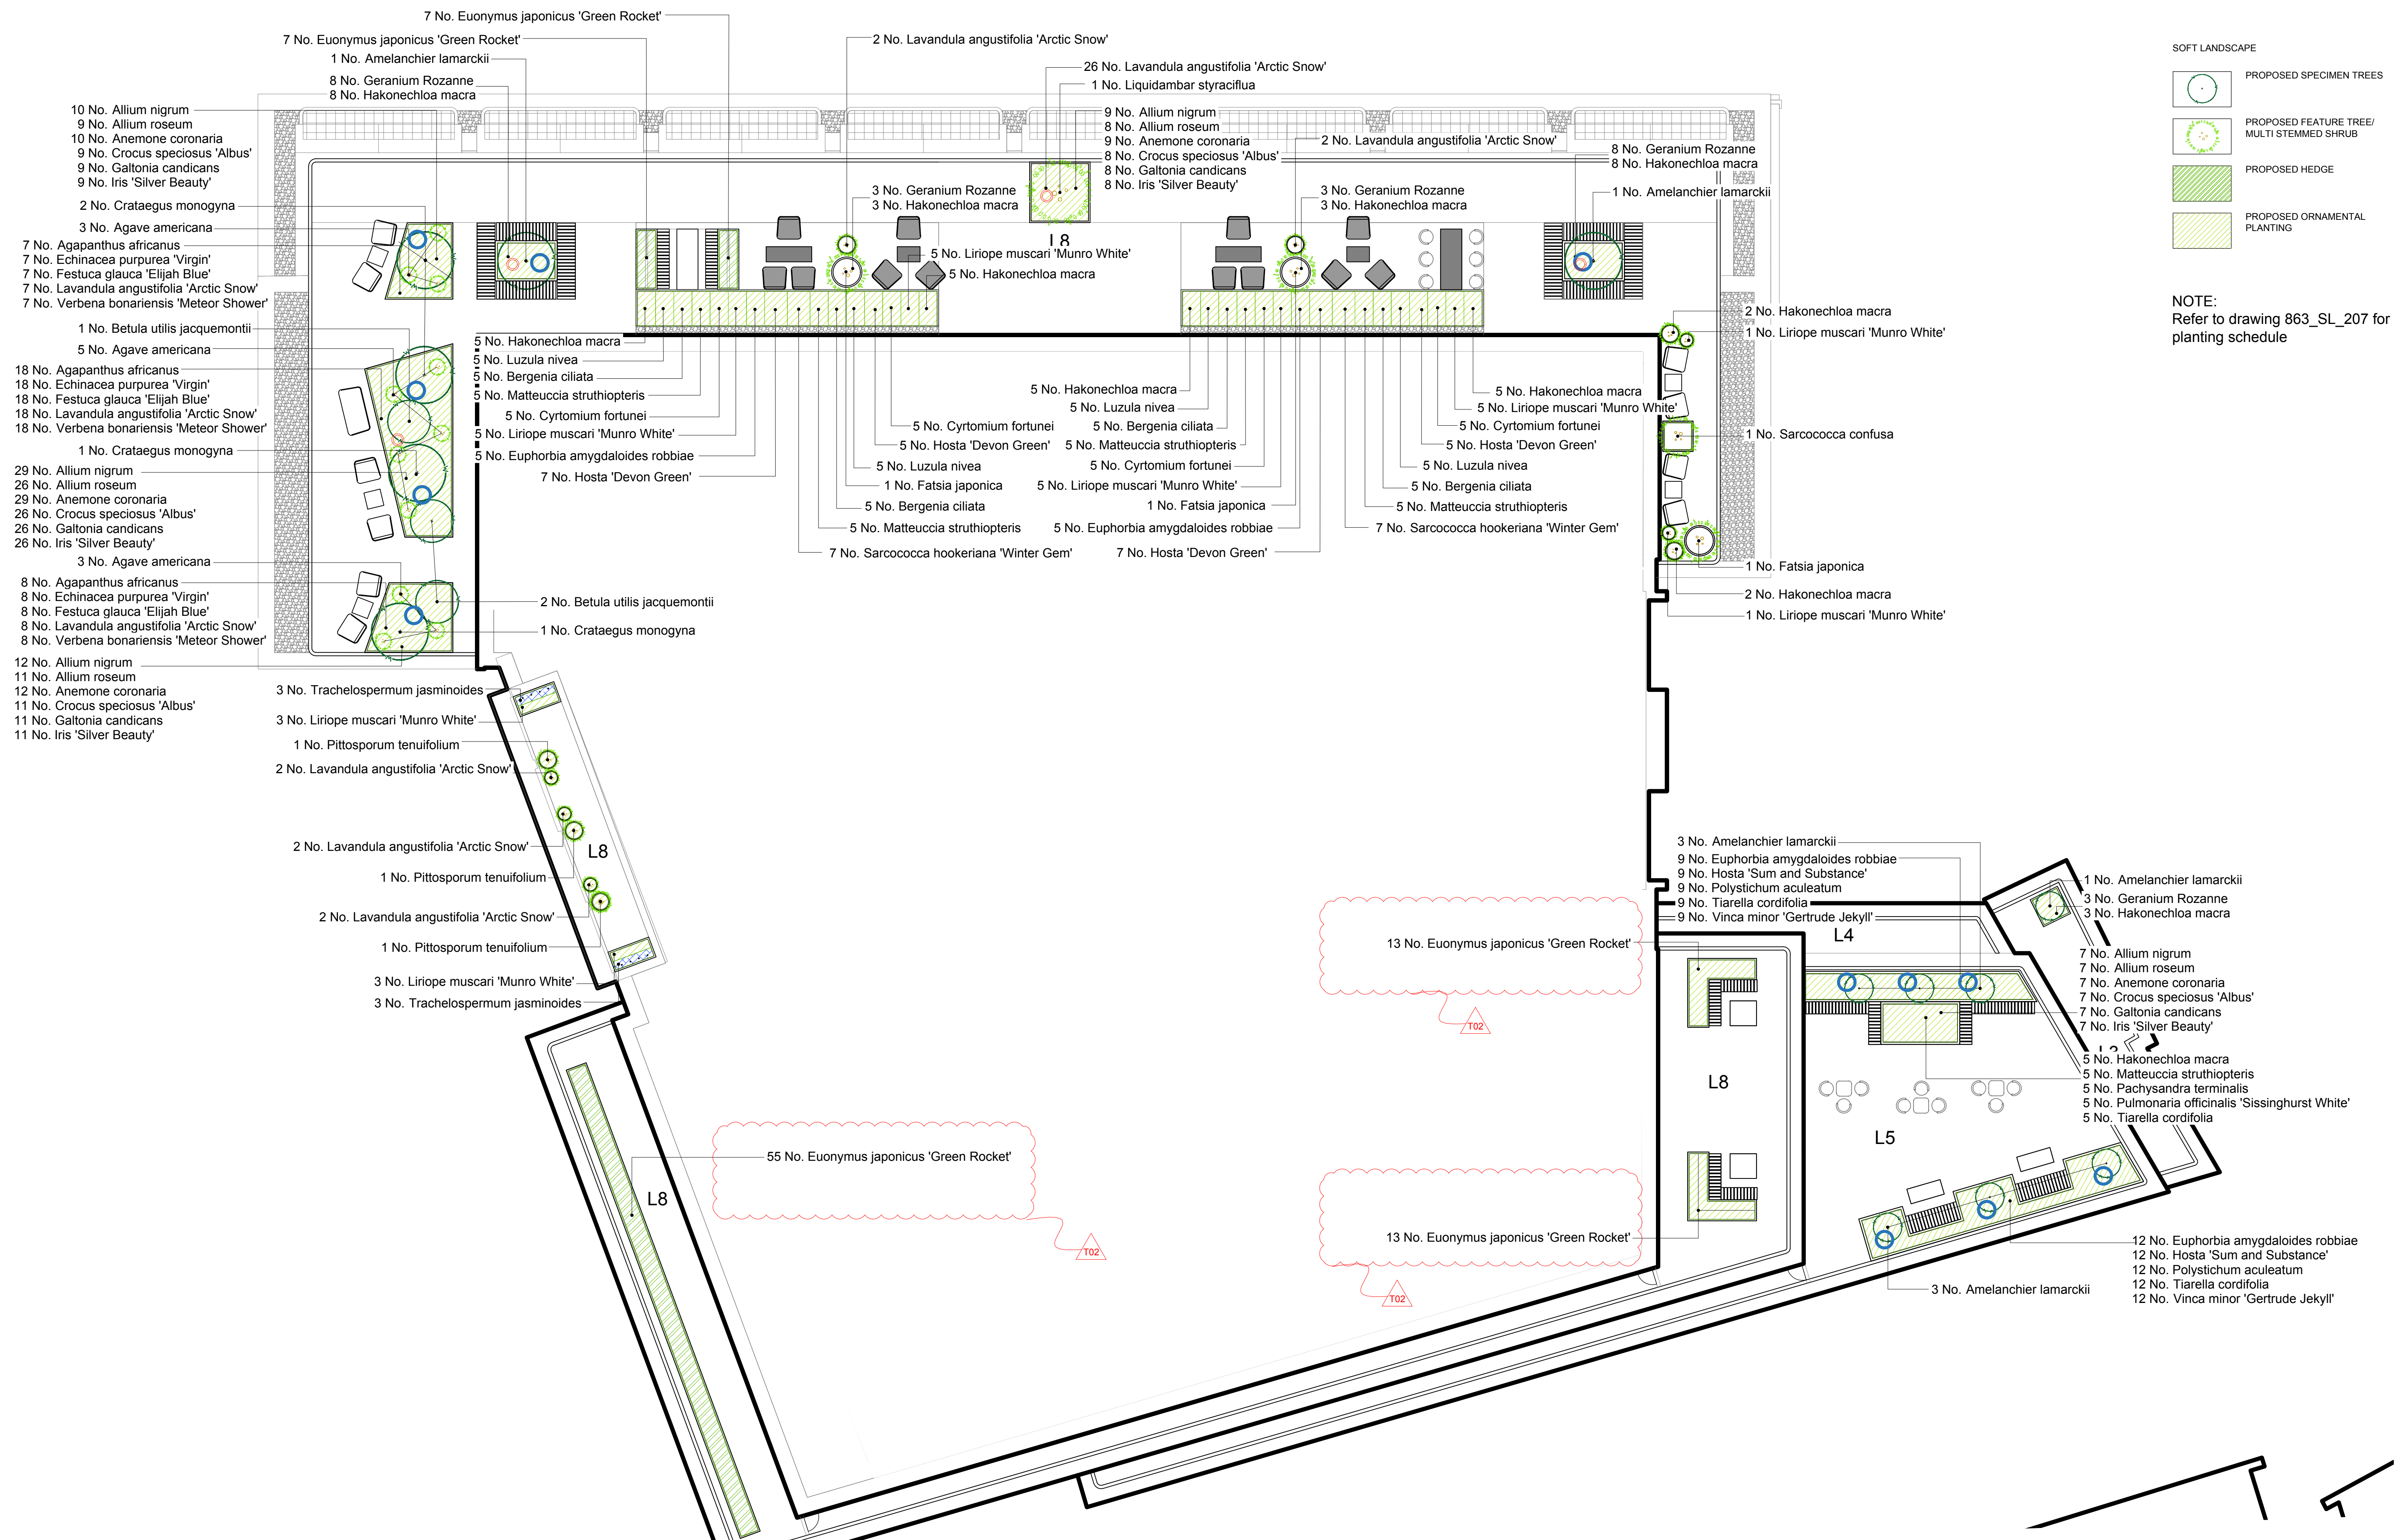

DO NOT SCALE FROM DRAWING

Drawing Information

Copyright of Place Design + Planning Ltd. 2008
All Rights ReservedPLEASE NOTE: Figured dimensions take
precedent over scale, do not scale from drawings.Inform Place Design + Planning Ltd of any
discrepancies before works commence on site.

All dimensions to be checked on site

SIGNIFICANT HEALTH, SAFETY & ENVIRONMENTAL INFORMATION RELATING TO CDM

HEALTH:

SAFETY:

ENVIRONMENTAL:

IT IS ASSUMED ALL WORKS WILL BE CARRIED OUT BY A COMPETENT CONTRACTOR
WORKING, WHERE APPROPRIATE, TO AN AGREED METHOD STATEMENT

Rev. Description date by checked

T00 First issue 21/07/20 BF GH

T01 Additional bulb and biodiverse planting 24/07/20 BF GH

T02 Changing hedge specification 12/08/20 BF GH

Client

ROYAL LONDON ASSET
MANAGEMENT16 Grosvenor Street
London
EC2V 6LP

Project Title

Castlewood House

Drawing Title:
Softworks plan - Roof terraces (1 of 2)
(Levels 3, 4, 5 and 8)

Project Stage

Tender

PLACE
Design + Planning

scale 1:100 A1 date 10.07.20

drawn by BF

rev no. 863-PL-205

Place Design + Planning Ltd

16 West Barnes Lane
London, SW20 9BU, UK+44 208944 1940
+44 208944 1117

drawn by BF

checked by GH

rev no. T02