


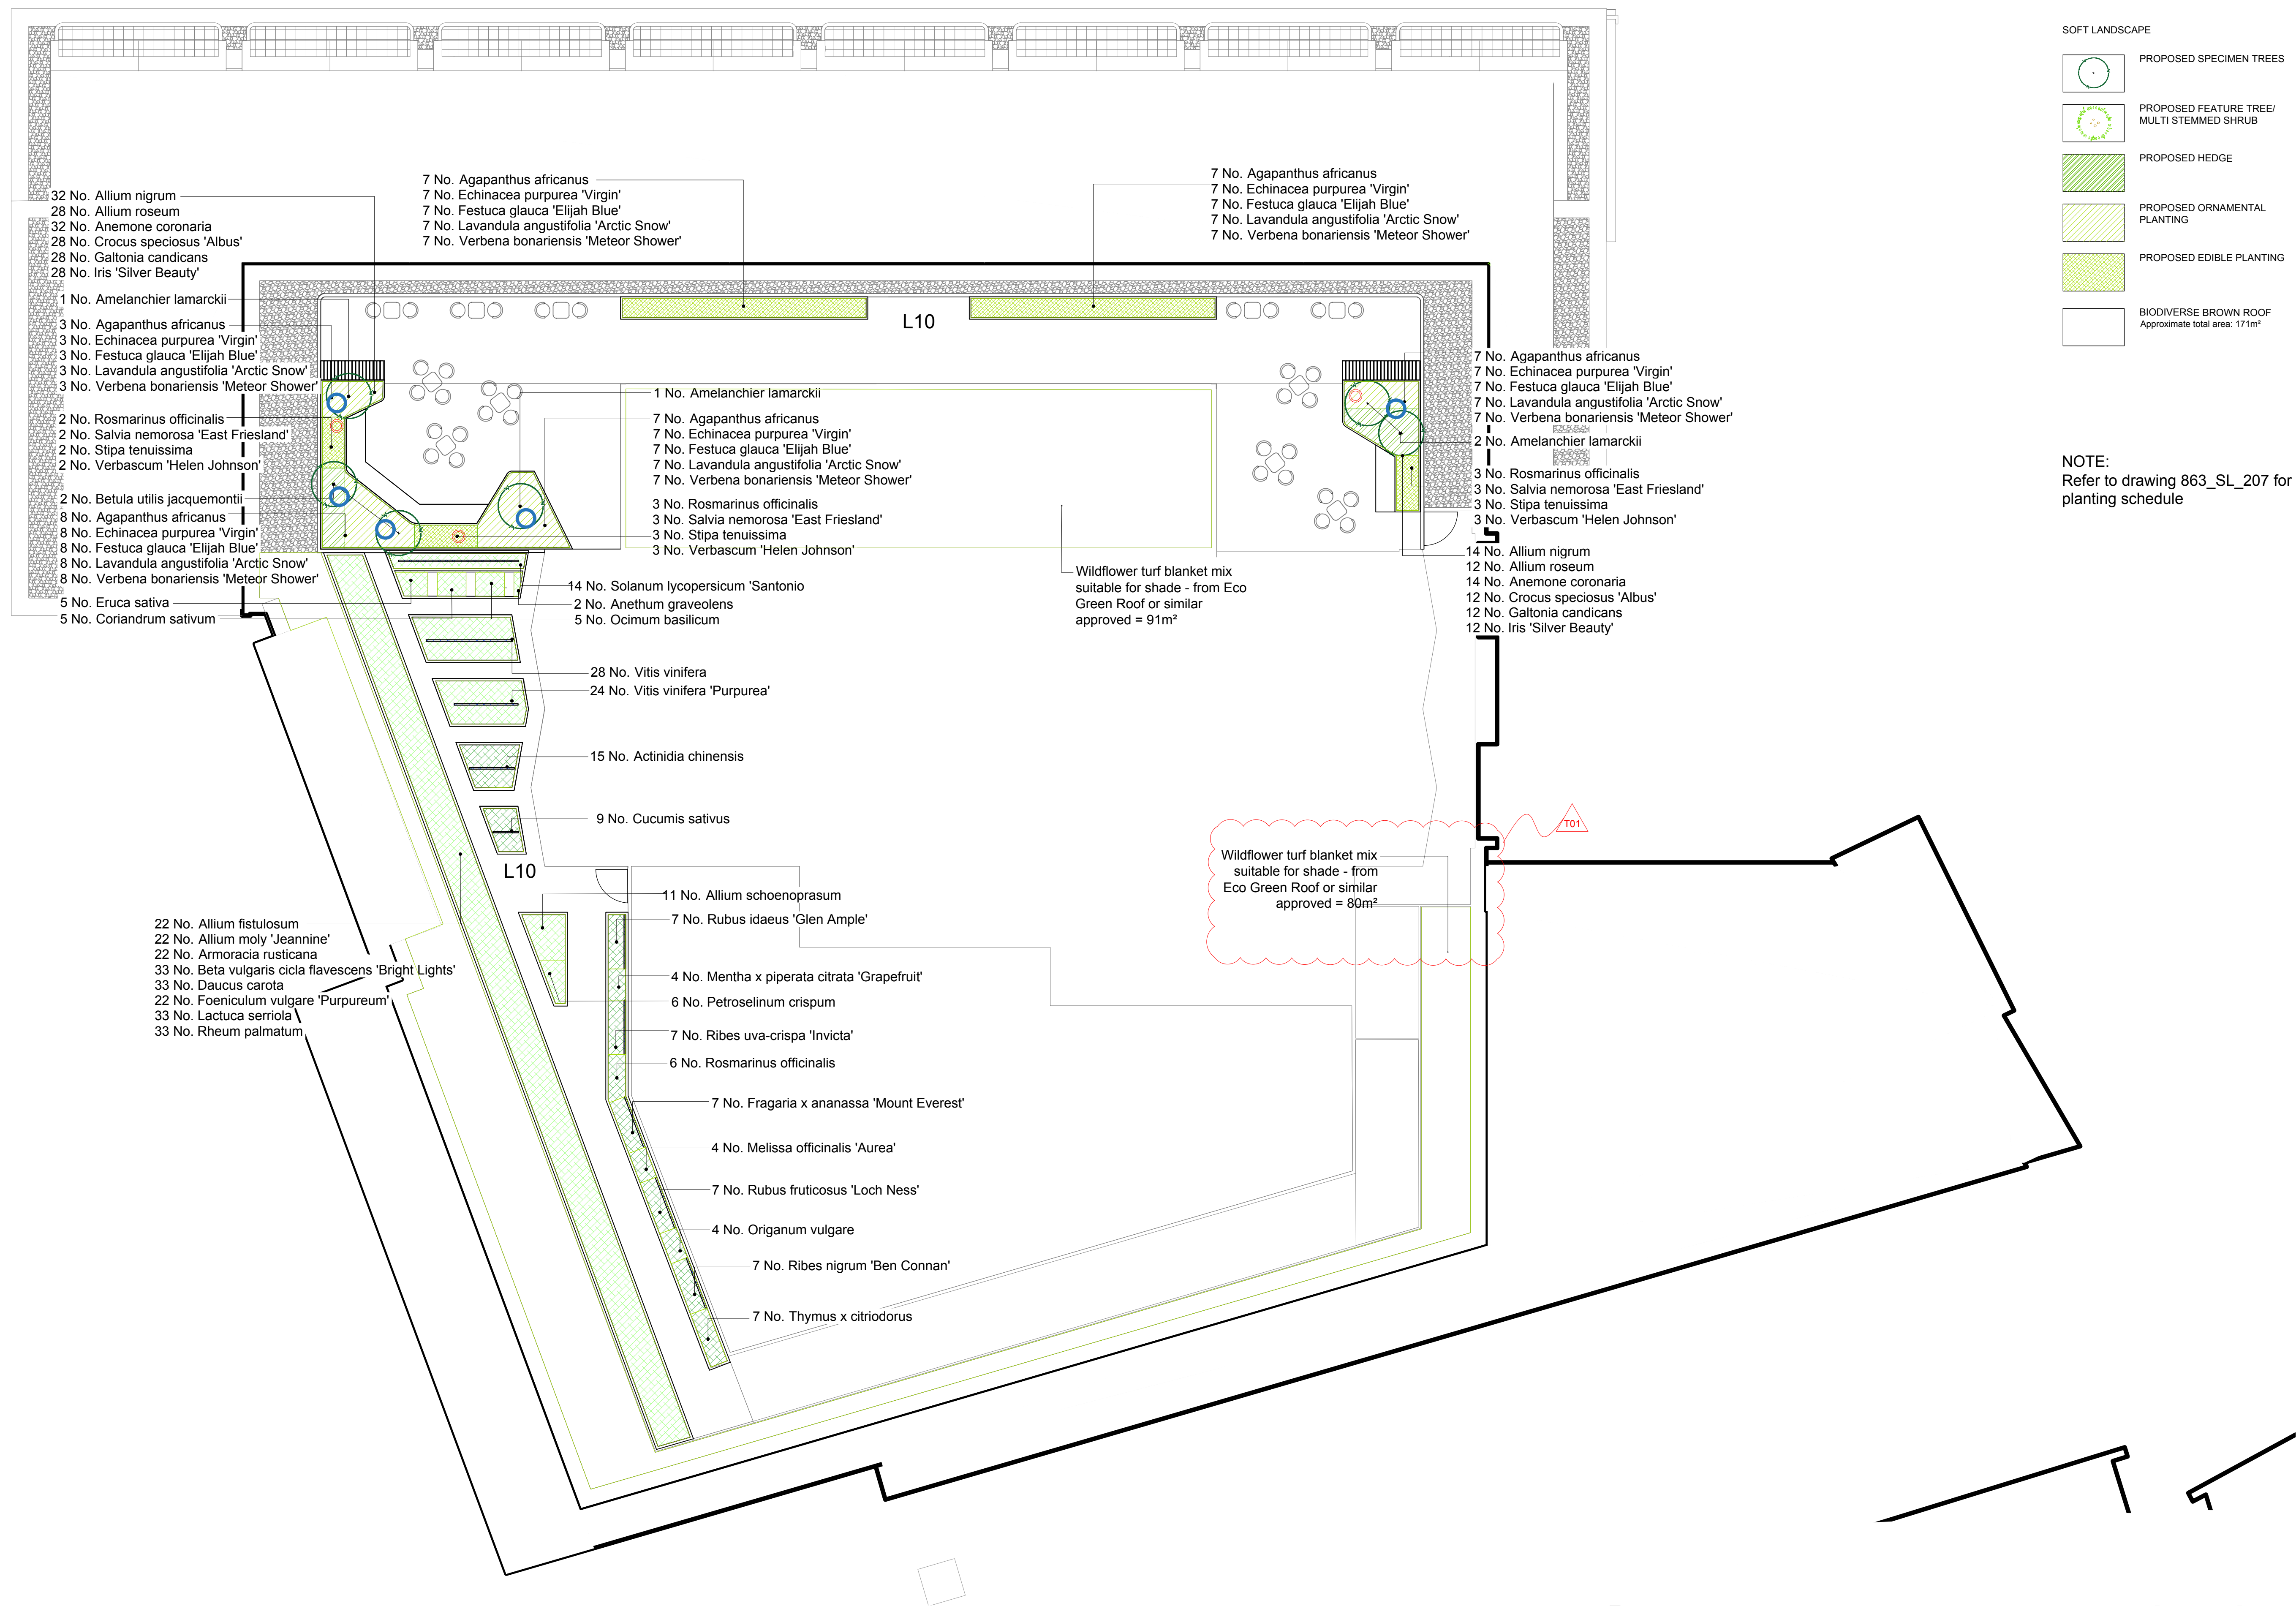

DO NOT SCALE FROM DRAWING

Drawing Information

Copyright of Place Design + Planning Ltd. 2008
All Rights Reserved

PLEASE NOTE: Figured dimensions take precedent over scale, do not scale from drawings.

Inform Place Design + Planning Ltd of any discrepancies before works commence on site.

All dimensions to be checked on site

SIGNIFICANT HEALTH, SAFETY & ENVIRONMENTAL INFORMATION RELATING TO CDM

HEALTH:

SAFETY:

ENVIRONMENTAL:

IT IS ASSUMED ALL WORKS WILL BE CARRIED OUT BY A COMPETENT CONTRACTOR WORKING, WHERE APPROPRIATE, TO AN AGREED METHOD STATEMENT

Rev. Description date by checked

T00 First Issue 10/07/20 BF GH

T01 Additional tub and biodiverse planting 24/07/20 BF GH

Client

ROYAL LONDON ASSET
MANAGEMENT16 Grosvenor Street
London
EC2A 3DF

Project Title

Castlewood House

Drawing Title:
Softworks plan - Roof terraces (2 of 2)
(Level 10)

Project Stage

Tender

PLACE
Design + Planningscale 1:100 A1 date 10.07.20
drawn by BF checked by GH
rev no. 863-PL-206Place Design + Planning Ltd
16 West Barnes Lane
London, SW20 9BU, UK+44 208944 1940
+44 208944 1117

rev no. T01