
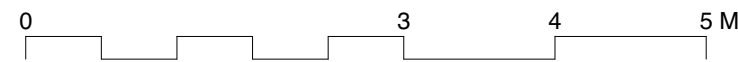


EXISTING FLOOR PLANS FIRST FLOOR

GIA First Floor : 54.31m²
GIA Flat 4: 45.42m²

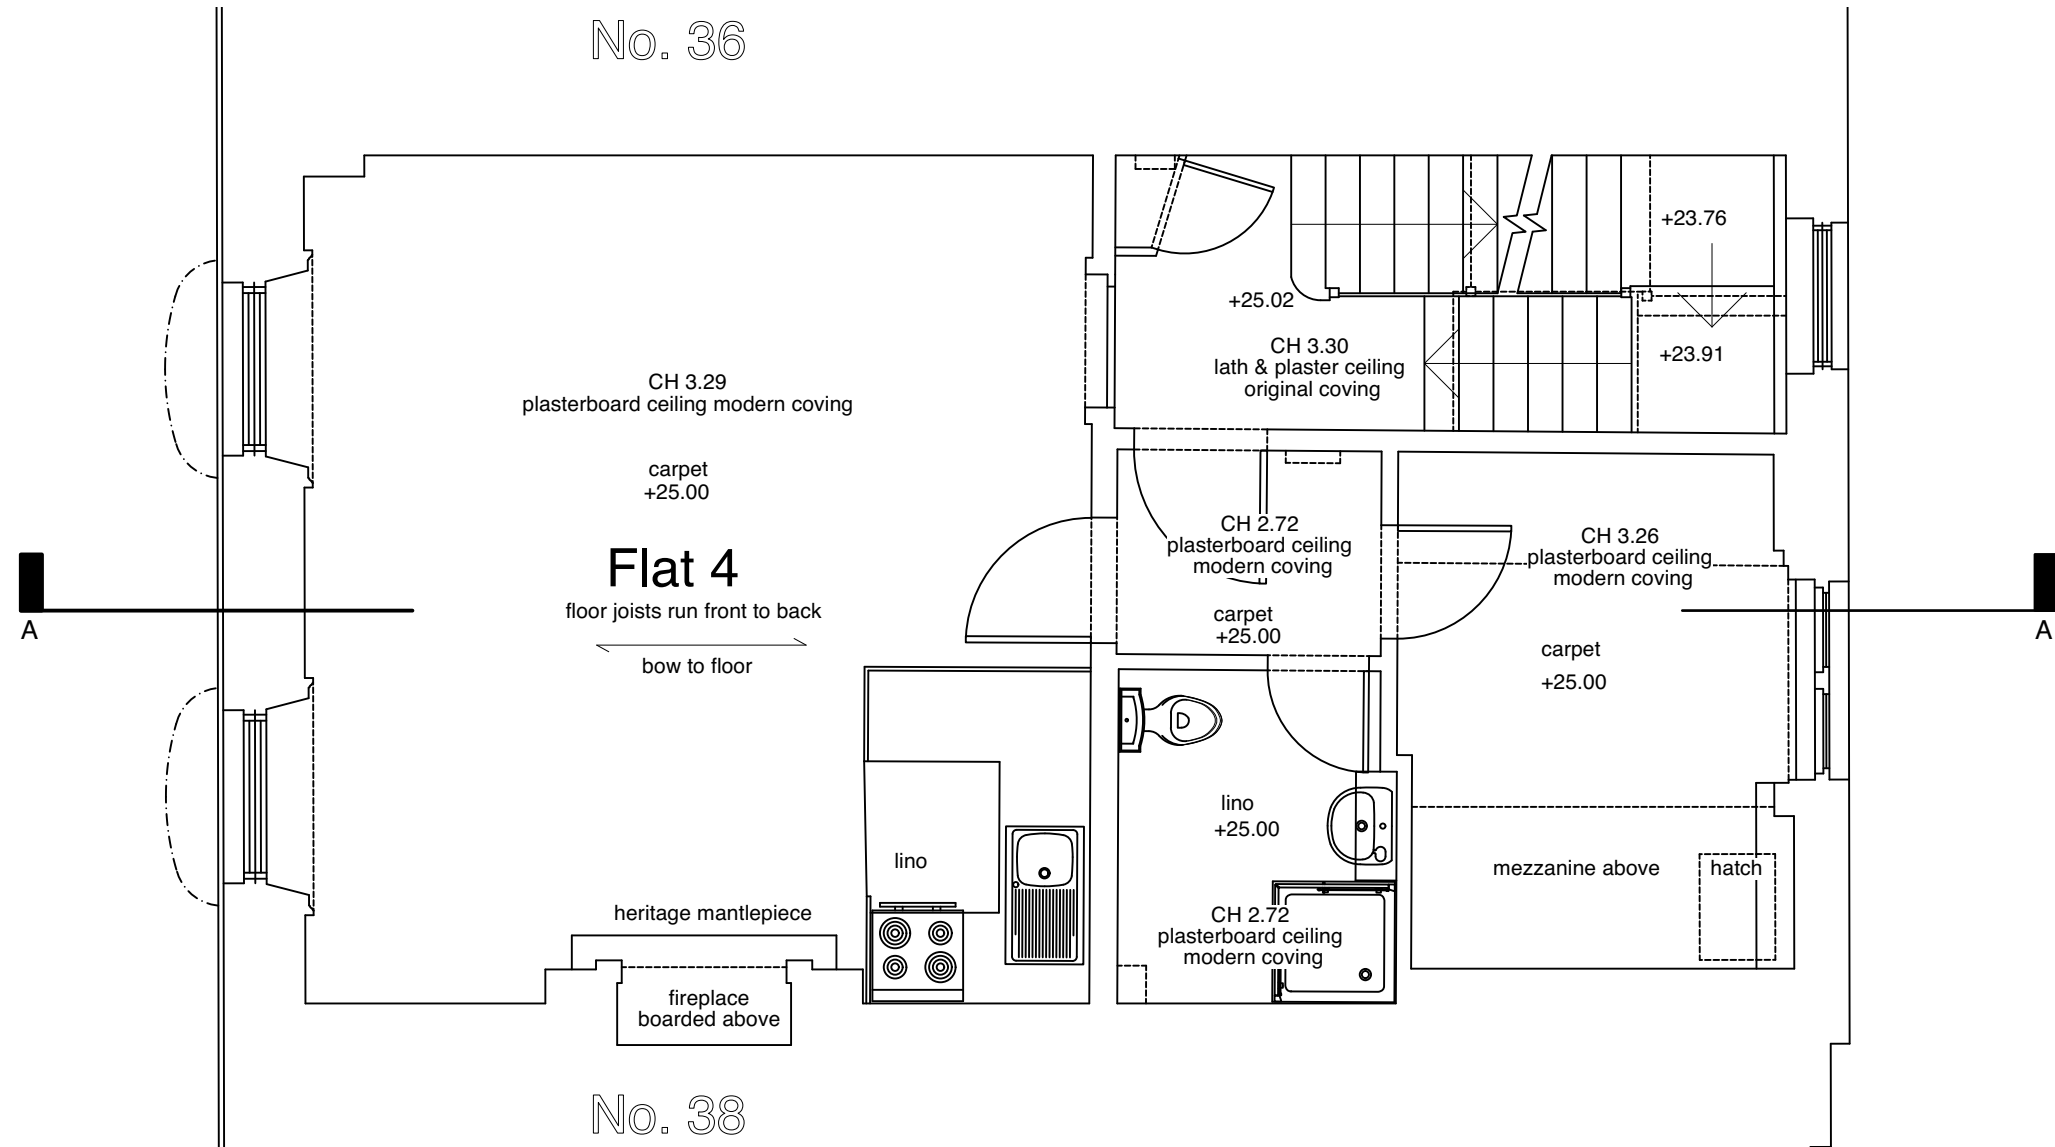

REVISION SUMMARY DATE REVISION