



26 Regents Park Road

Regents Park Road
(Above)

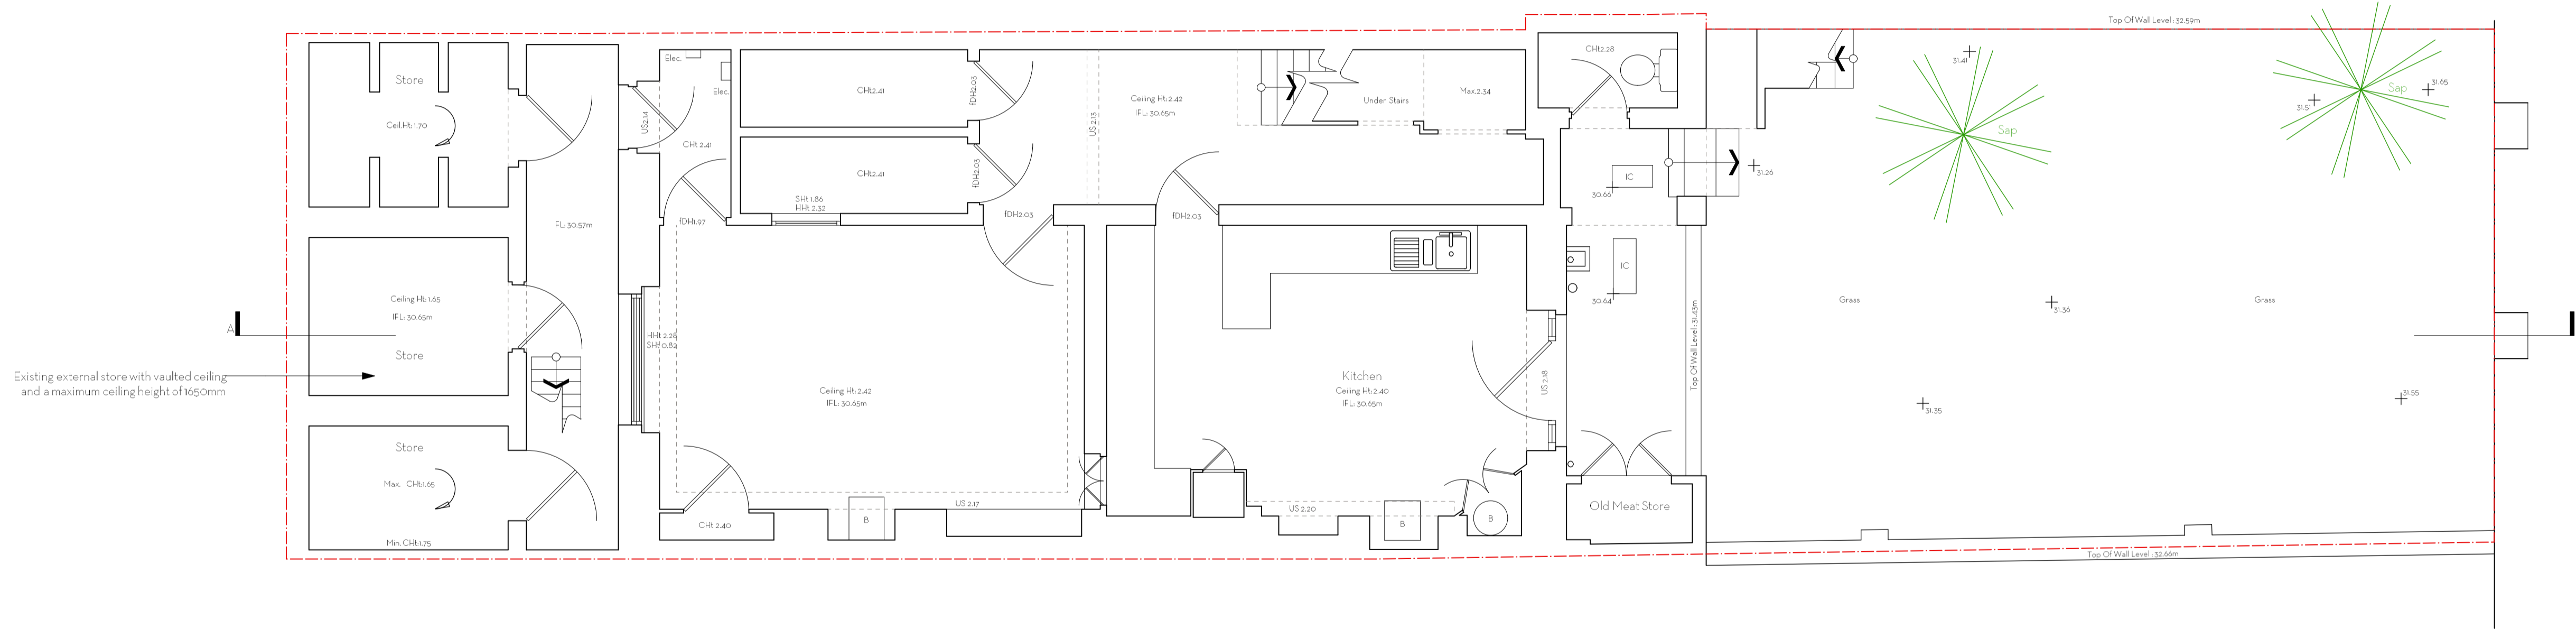

22 Regents Park Road

FOR PLANNING

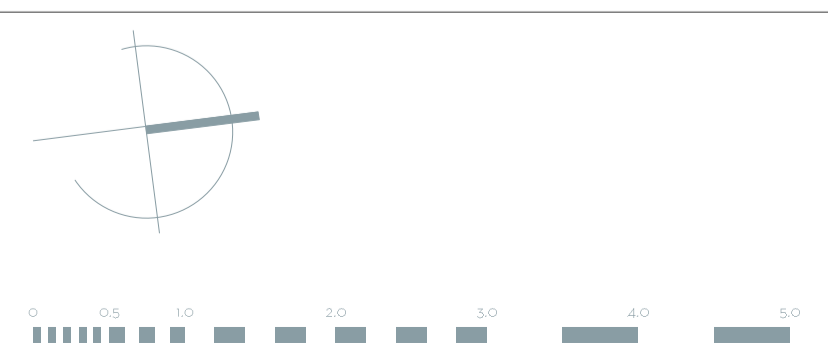

Do not scale. Use figured dimensions only.
All dimensions to be checked on site.
All drawings to be read in conjunction with
the Structural Engineer's drawings.

24 REGENTS PARK ROAD
EXISTING LOWER GROUND FLOOR

PROJECT 24 Regents Park Road
ADDRESS 24 Regents Park Road, London, NW1 7TX
CLIENT Whitehall Park
AUTHOR Jeremy
DATE 26.10.20 SCALE 1:50 @ A1
DRAWING 208-00-099-00



DESCRIPTION	BY	DATE	REV
Issued for planning	Jeremy	26.10.20	001
The drawings the copyright of Muntiny Architecture Ltd. Not to be reproduced, retained or disclosed to any unauthorised person other than wholly or in part without written permission.			

(T.F) 07951 248 528
muntiny-architecture.com