


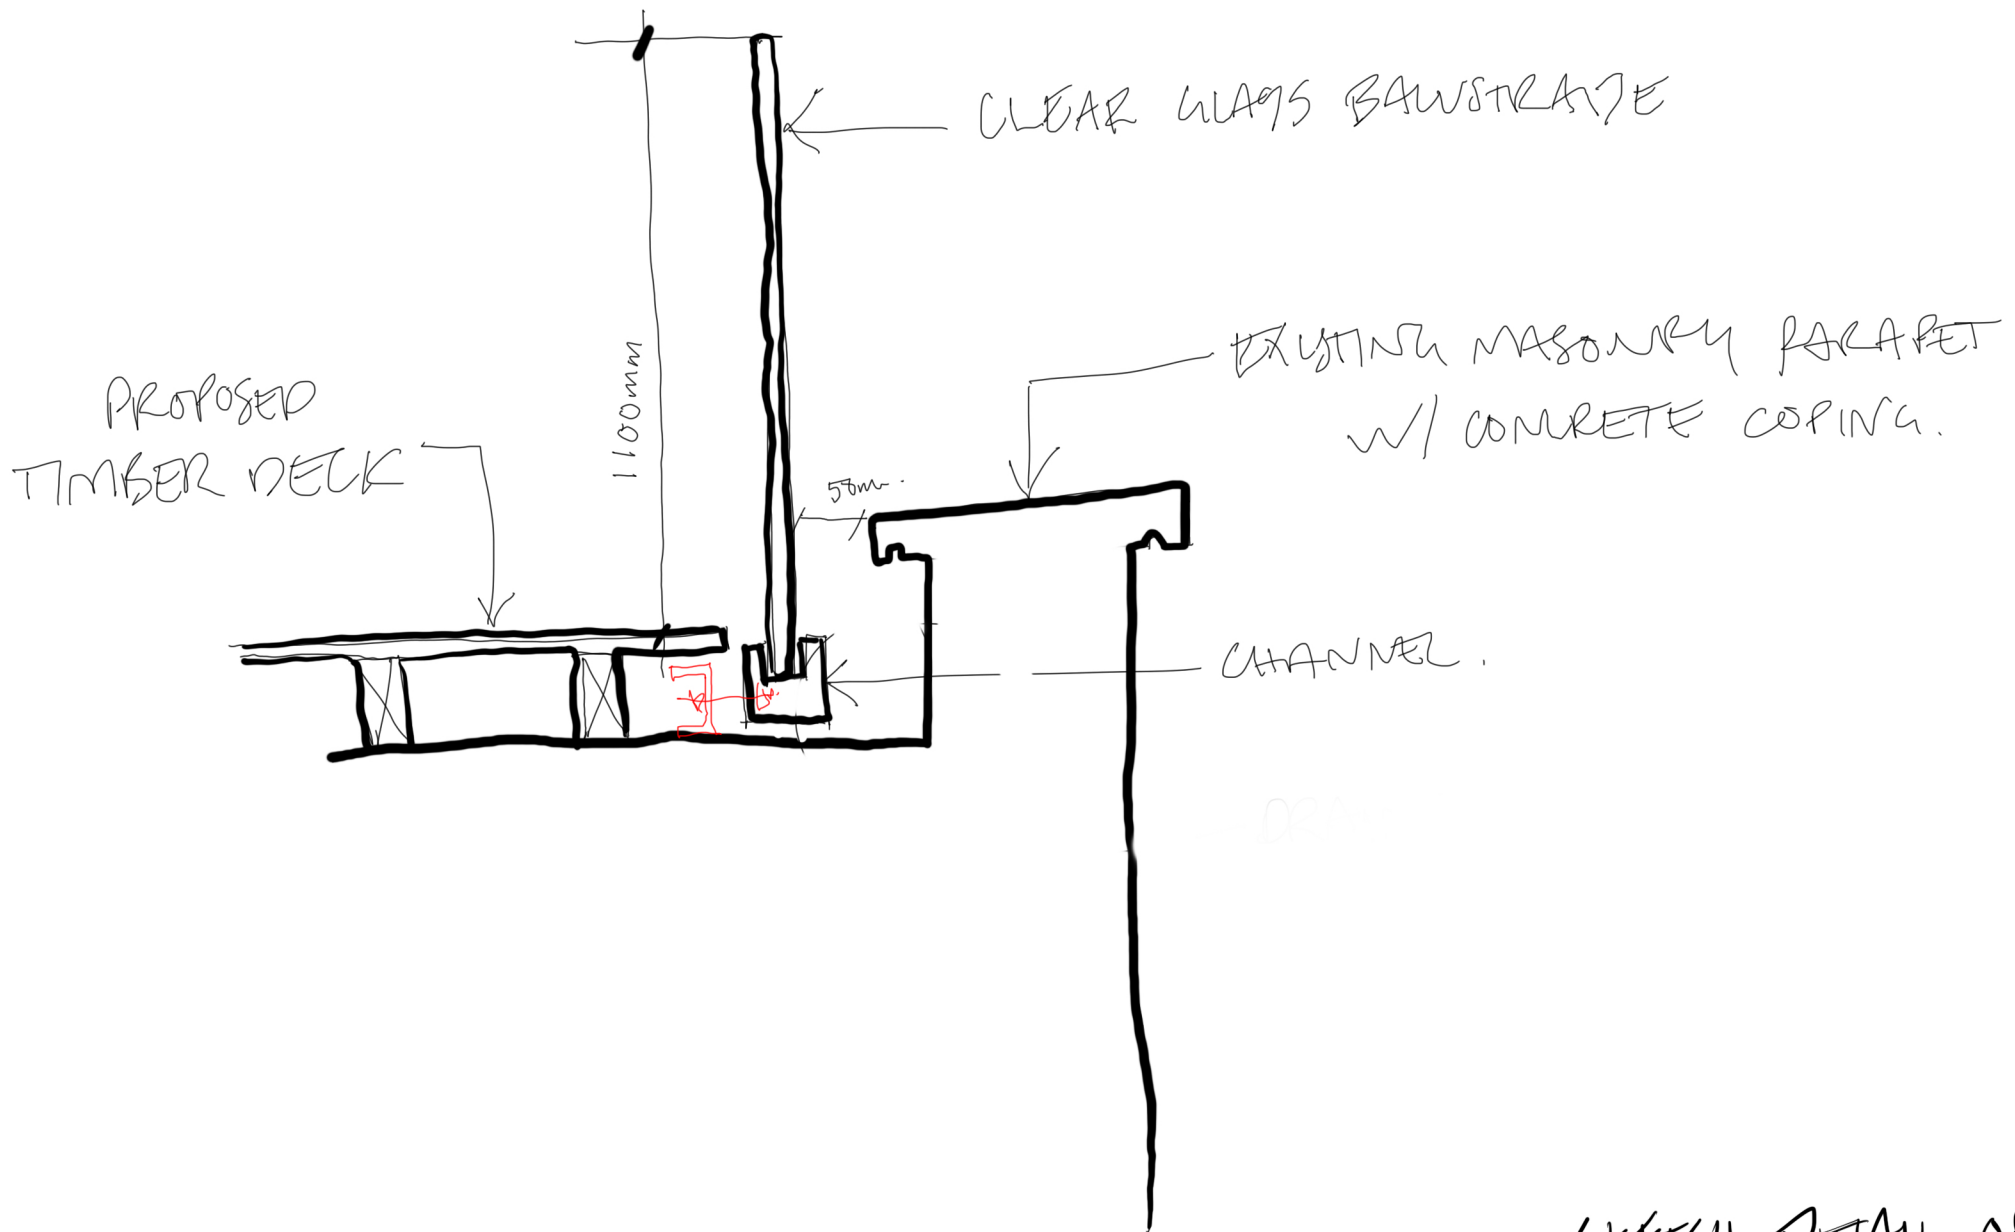

SKETCH DETAIL OF
GLASS BALUSTRADE.
FLAT 4 76 CANFIELD GARDENS
NW6 6NR