


Church of St George The Martyr

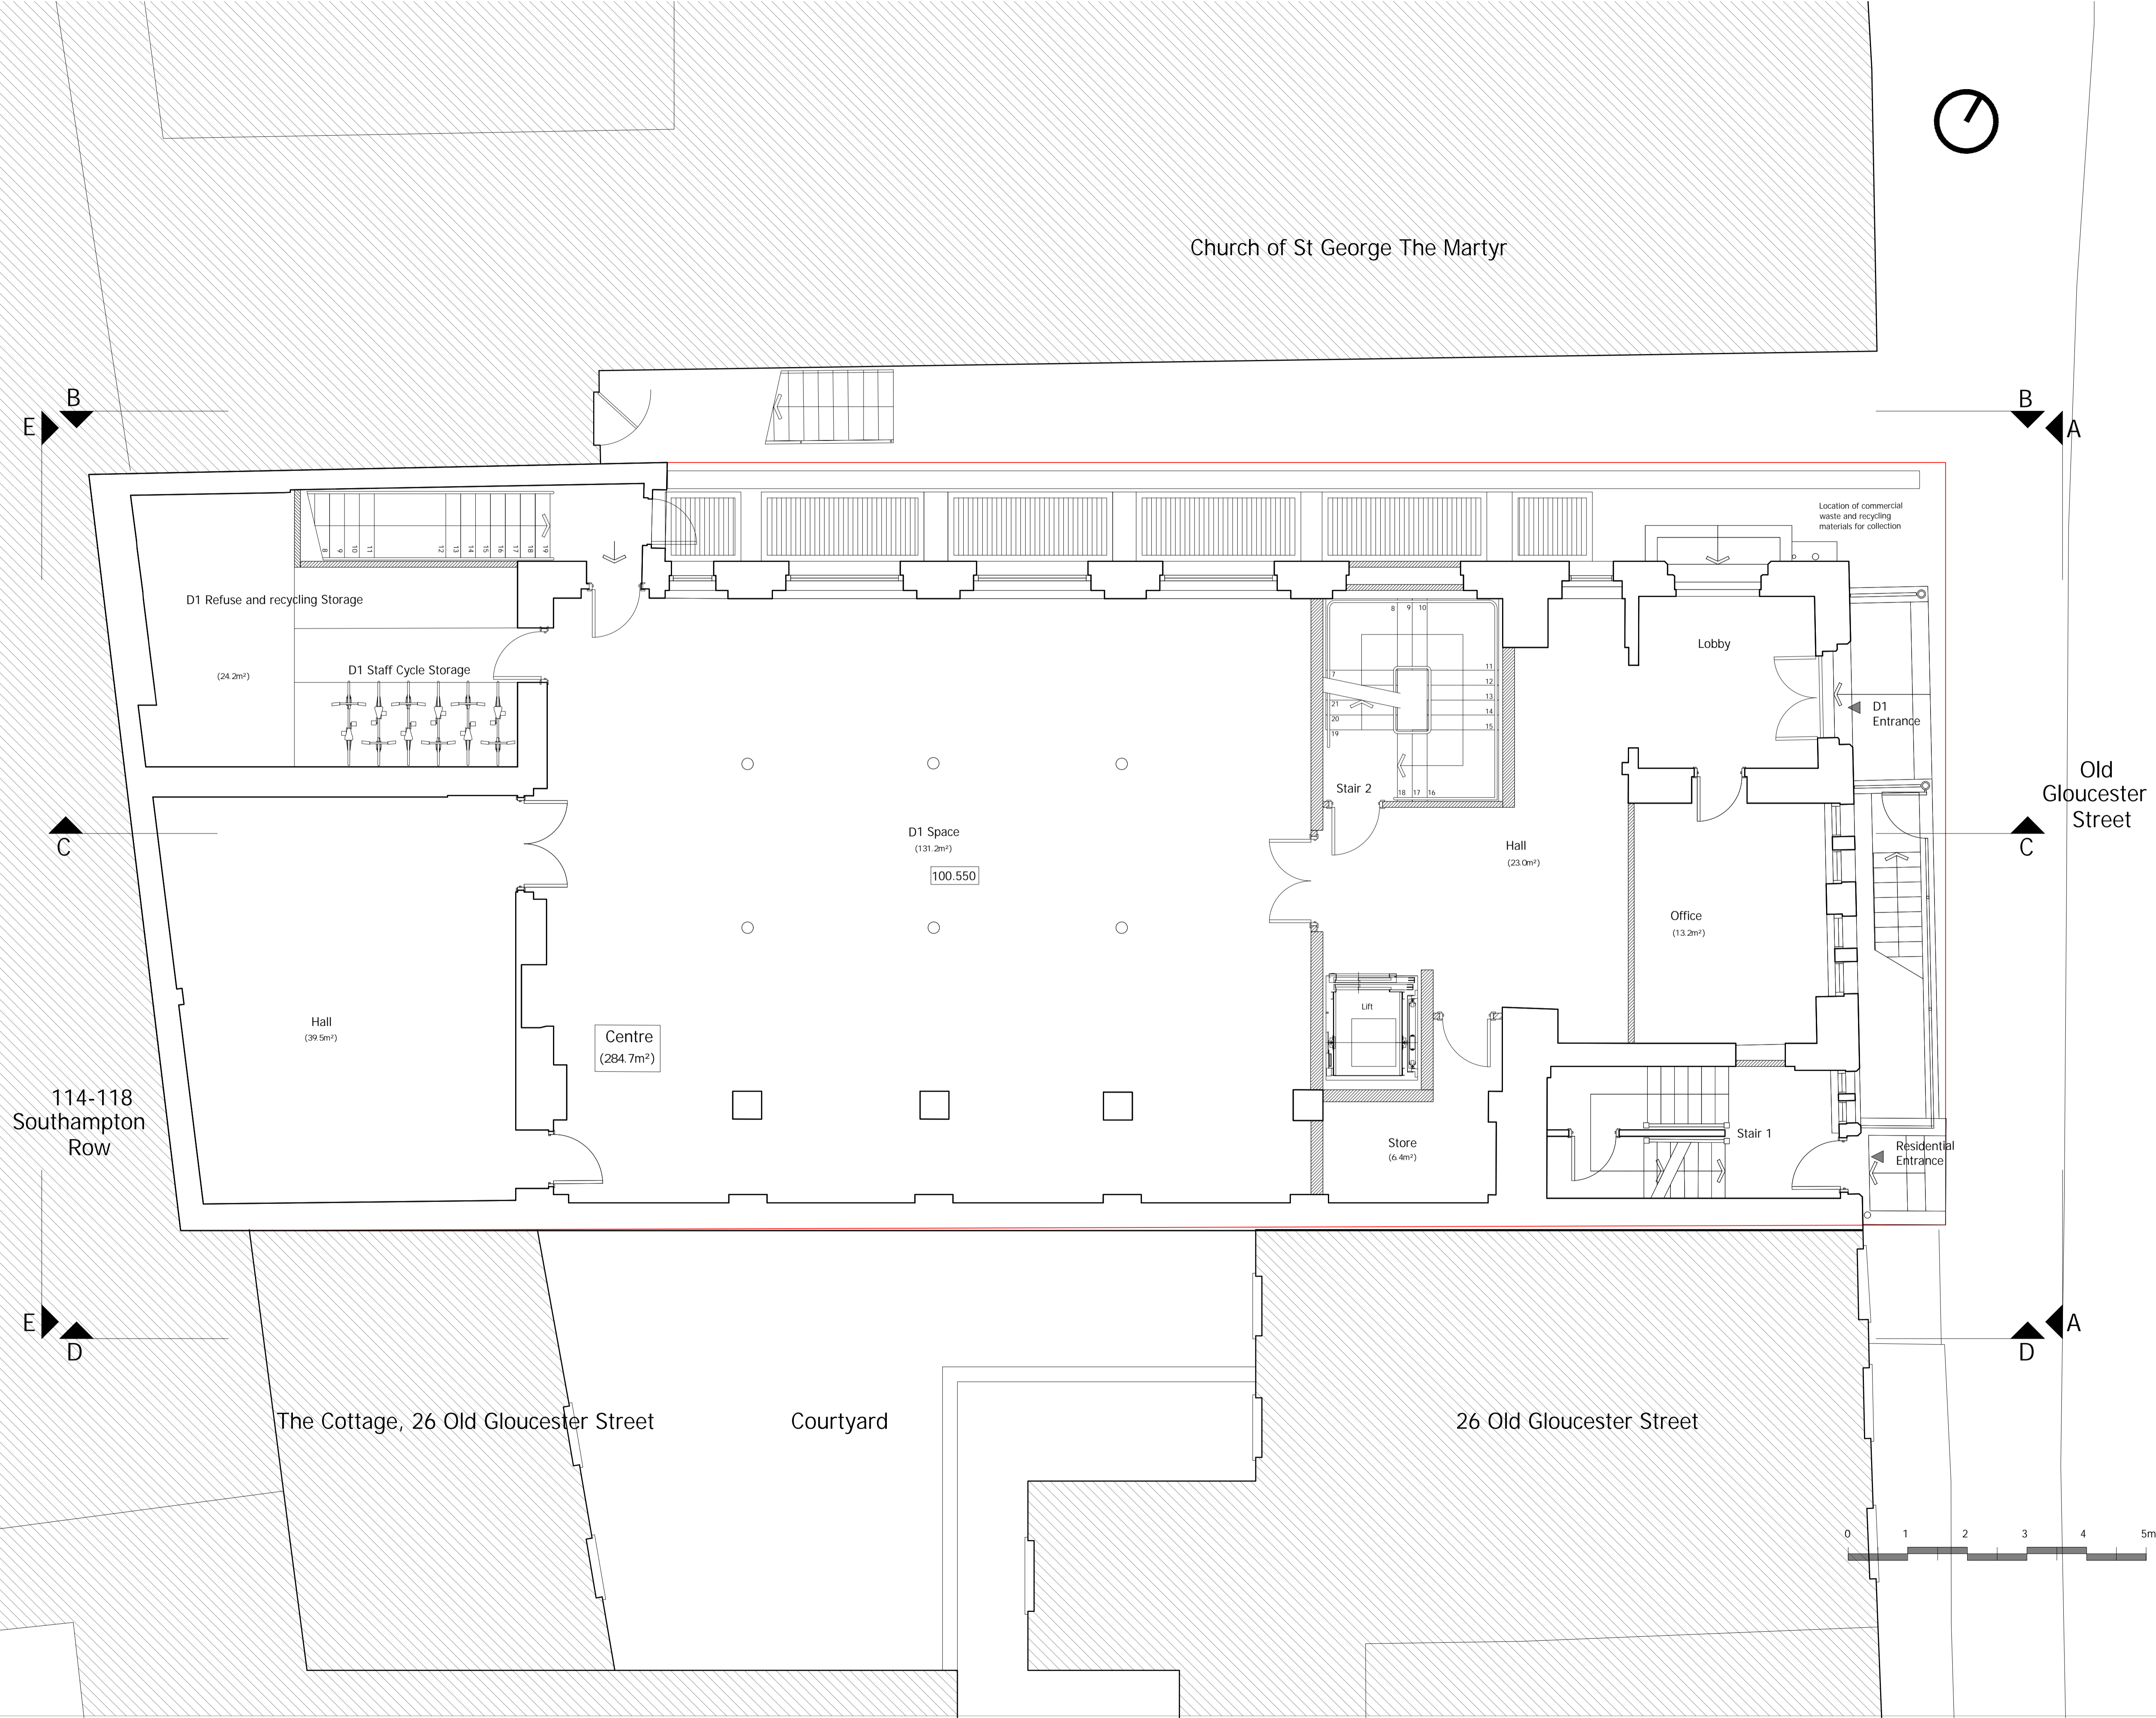

Location of commercial waste and recycling materials for collection

Old Gloucester Street

114-118 Southampton Row

The Cottage, 26 Old Gloucester Street

Courtyard

26 Old Gloucester Street

Rev	Description	Date	By
E	Cycle and recycling storage added	21.01.12	MFH
D	Modifications after pre-app advice	20.07.17	MFH
C	General Revisions	19.03.20	RMG
B	General Revisions	27.02.20	RMG
A	General Revisions	12.02.20	RMG

Status
Planning



Client
Nilkanth Estates Limited

Project
25 Old Gloucester Street
WC1N 3AF

Title
Plan Level 0
Proposed

Scale
1:50@A1

Date
26.04.2019

Drawn	Checked
IAD	MFH
Project No	Drawing No
0572	L(-)-002
	REV
	E

