



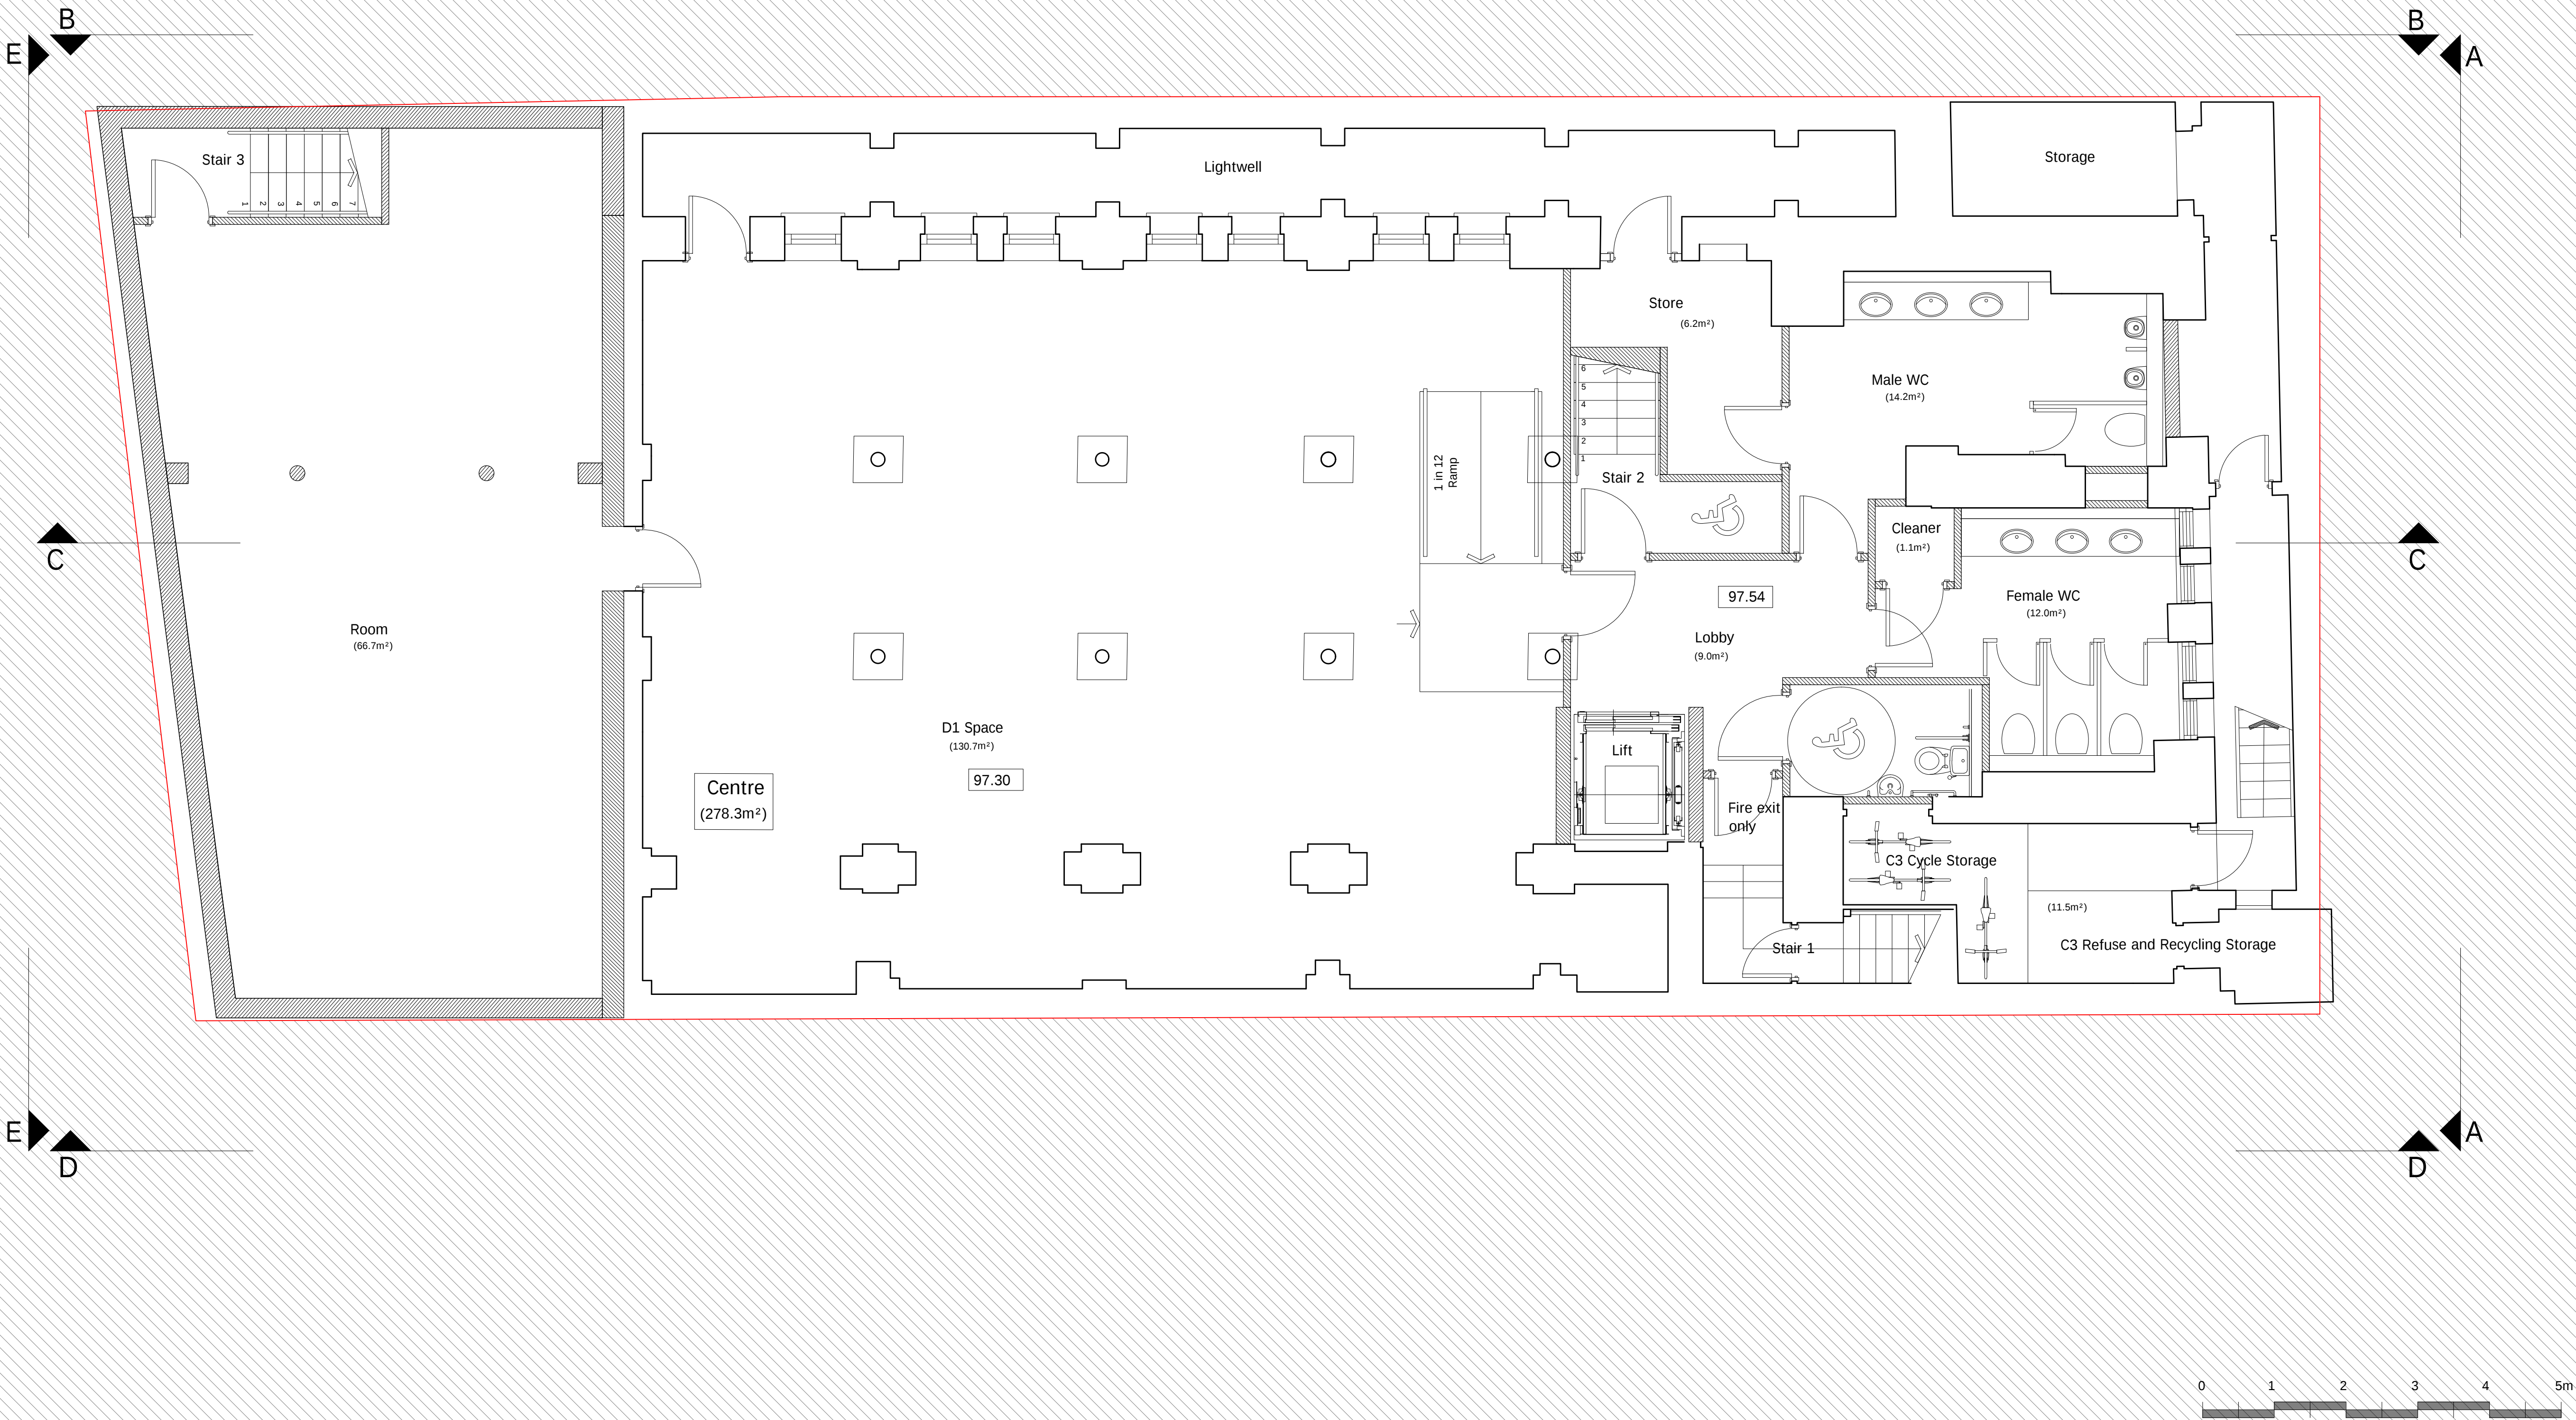

Rev	Description	Date	By
E	Cycle and recycling storage revised	21.01.12	MFH
D	Modifications after pre-app advice	20.07.17	MFH
C	General Update	19.03.20	RMG
B	General Update	27.02.20	RMG
A	General Update	12.02.20	RMG

Status

Planning

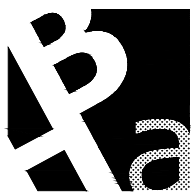

Buchanan Hartley Architects Ltd
architecture interiors environment

34 Mortimer Street W1W 7RF
E: mail@buchananhartley.co.uk

Client
Nilkanth Estates Limited

Project
25 Old Gloucester Street
WC1N 3AF

Title
Proposed Plan
Level B

Scale
1:50@A1

Date
26.04.2019

Drawn	Checked
IAD	MFH

Project No	Drawing No	REV
0572	L(--)-001	E