


This drawing is not to be scaled—verify all dimensions on site.

Notes
RIGHT HAND SHOP DOORS TO HAVE
GLAZED PANELS TO MATCH EXISTING
DOOR PANEL SIZES.

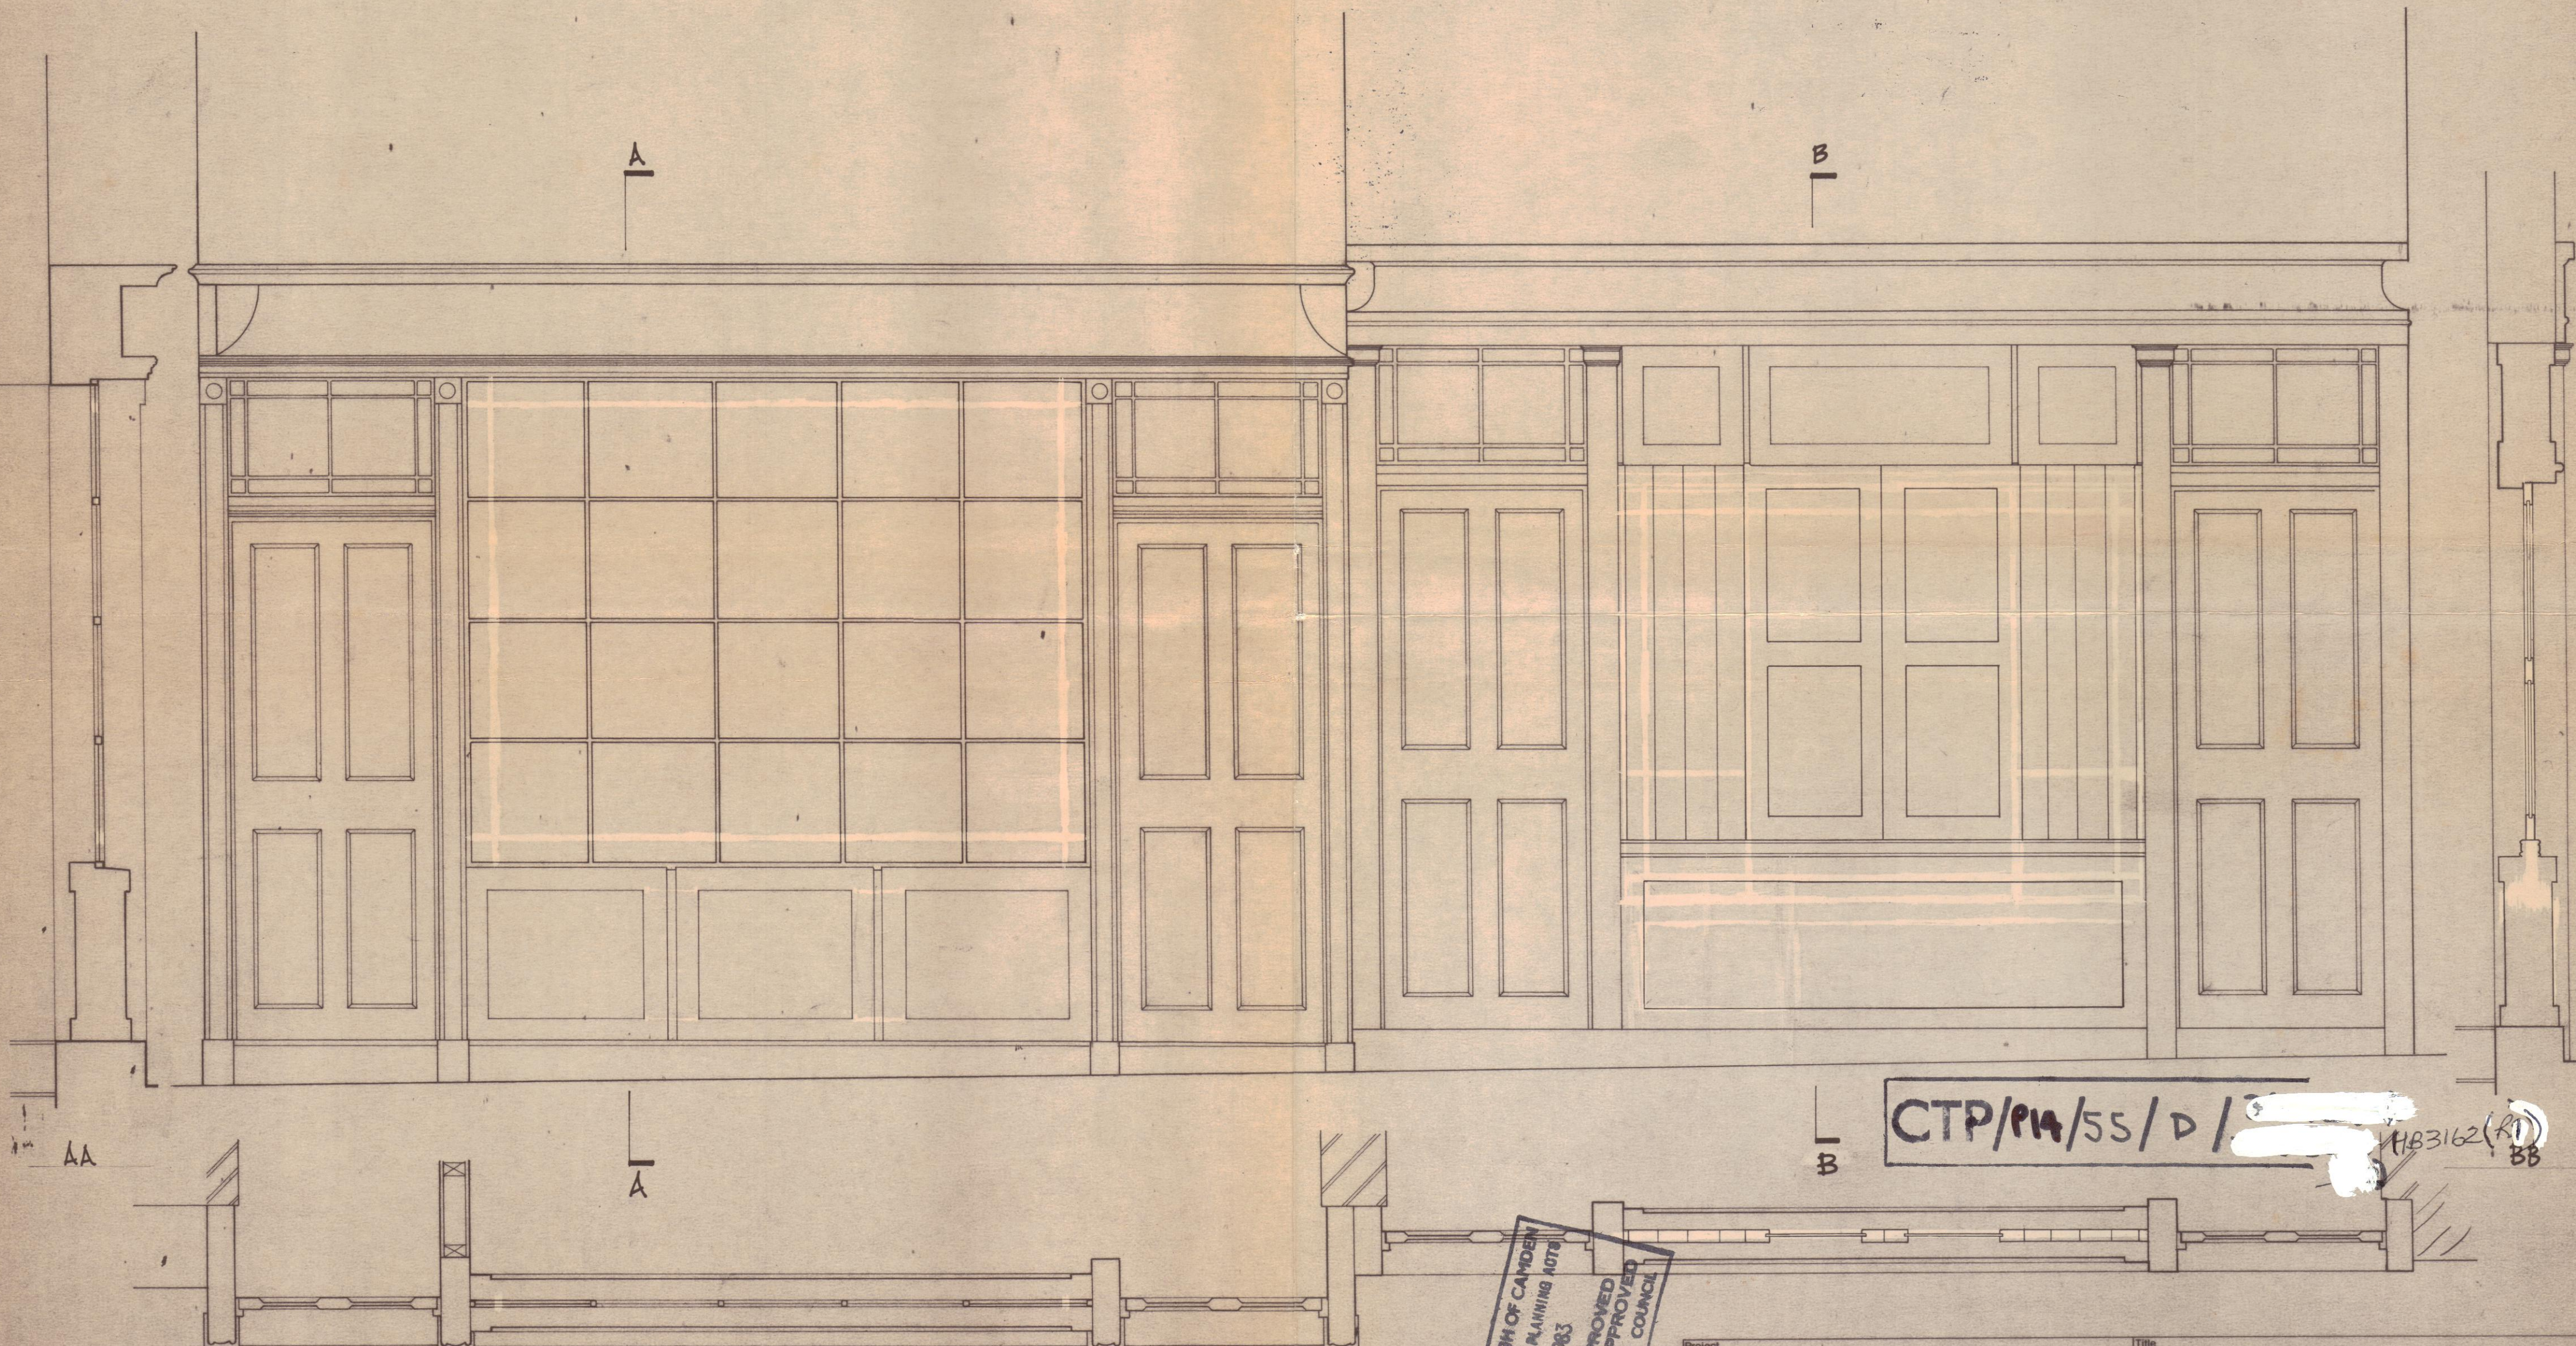

CTP/P14/55/D / [redacted] 1183162 (A) BB

LONDON BOROUGH OF CAMDEN
TOWN AND COUNTRY PLANNING AUTHORITY
12 OCT 1983
PLANS APPROVED
ON BEHALF OF THE COUNCIL
NOT APPROVED

PLAN

Project				Title			
35/37 NEAL STREET LONDON W.C.2.				REVISED PROPOSALS.			
Scale	Date	Drawn	Checked	Job No	Drawing No	Revision	Date Issued
1:20	MAR 83	APT		232	P-34		
Douglas Paskin Associates							
7 Cliff Road Studios London NW19AN 01-485 1114							