



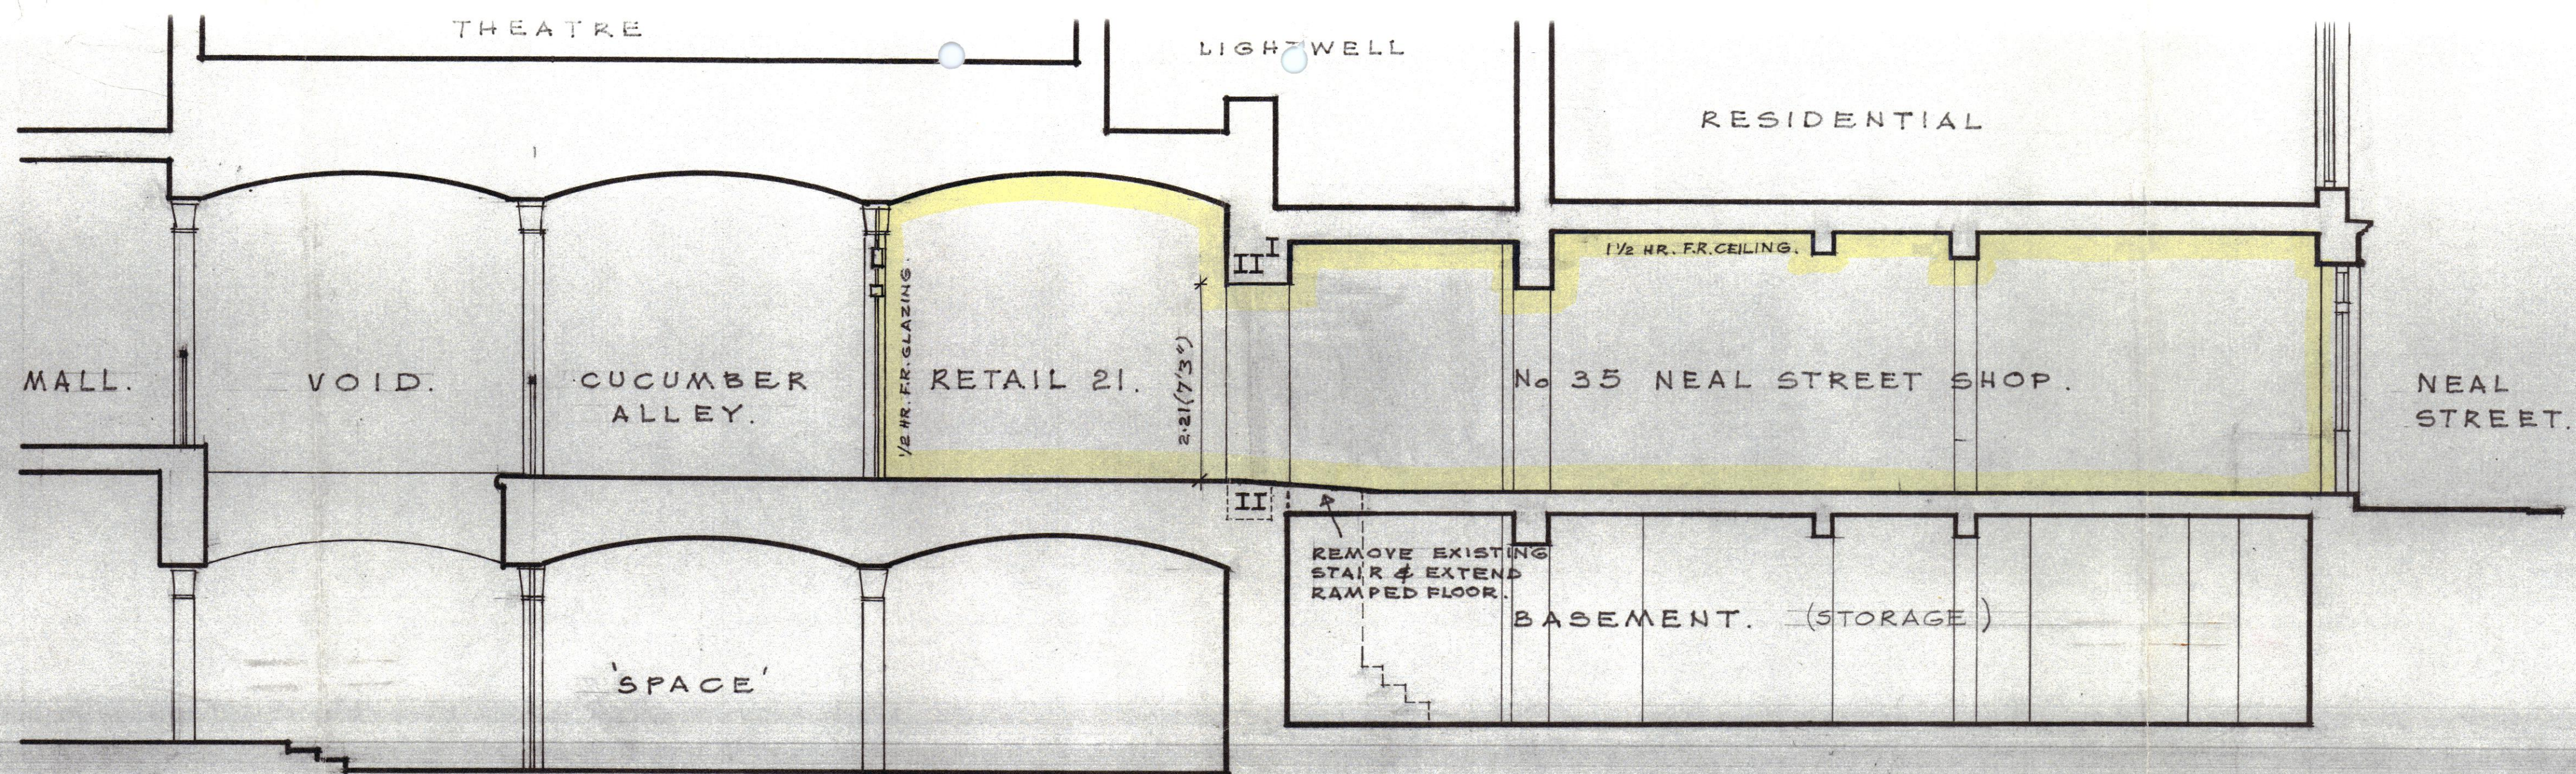

SECTION A-A.

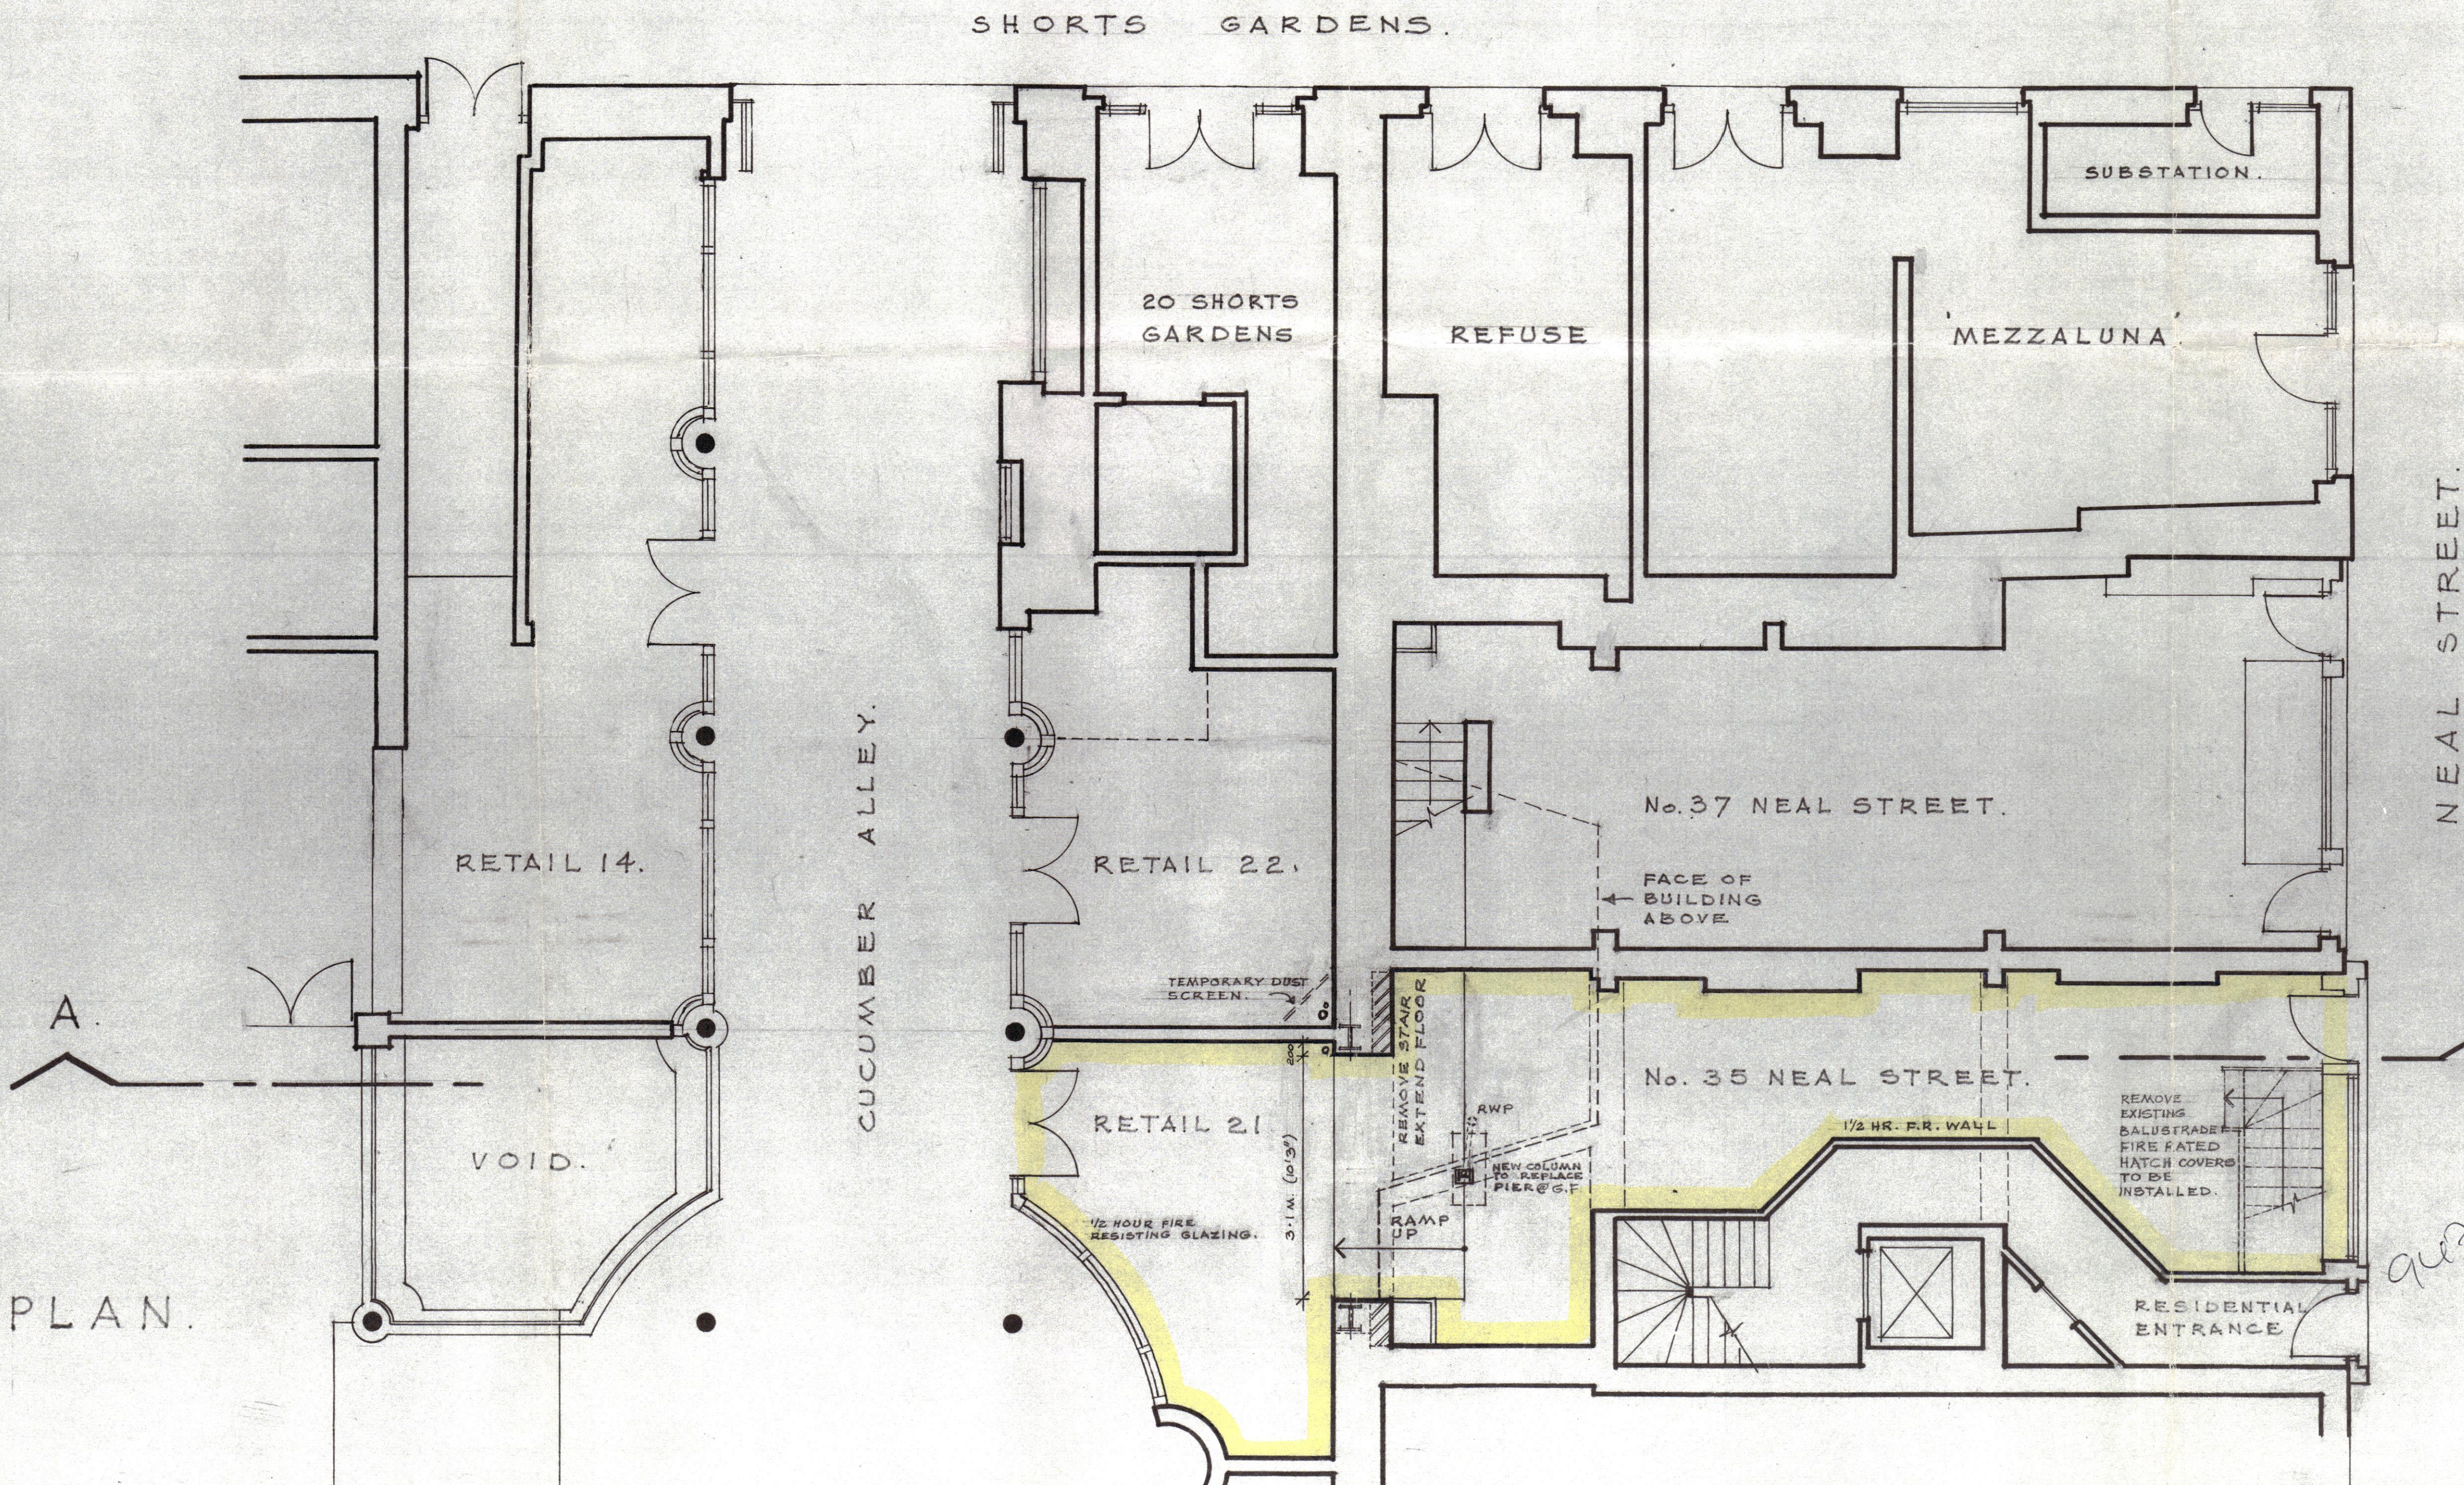

PLAN.

This Drawing is not to be scaled
Verify all dimensions on the site

RECOMMENDATION

1. STRUCTURAL APPRAISAL.
2. FULL SURVEY

NOTE :-

SPRINKLER & FIRE DETECTION SYSTEM WITH 24 HOUR SURVEILLANCE, TO BE EXTENDED INTO No 35 NEAL STREET

PROTECTION OF STRUCTURE & SEPARATION FROM RESIDENTIAL PARTS TO BE CHECKED & RATED AT 1 1/2 HOURS FIRE SEPARATION,


D. OPENING REDUCED TO 3.1M. 7.3.94
WALL TO RETAIL 22 RETAINED.

C. SURVEY & STRUCTURAL II-8-93
INFORMATION ADDED

B. OPENING AMENDED
COLUMN TO REPLACE PIER 2.8.93

A. OPENING TO 35
NEAL ST. WIDENED 25.5.93

Revision Amendment Date
Key Plan

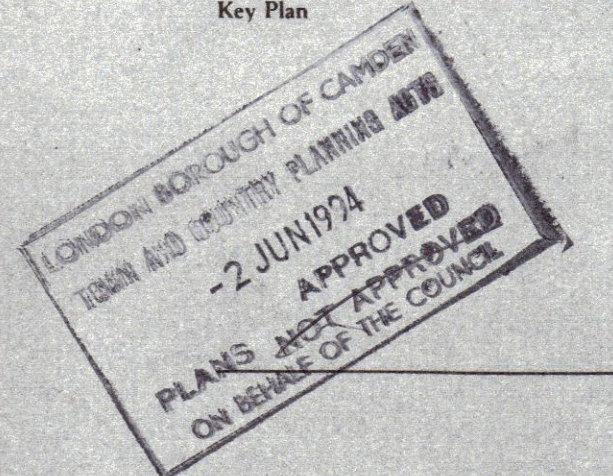

Project
THOMAS NEAL'S
STUDY FOR SHOP
LINK TO NEAL ST.

Client
LANGBOURN PROPERTY
INVESTMENT SERVICES.

Title
PLAN & SECTION.

Drawn By C.M.	Checked by C.M.	Scale 1 to 50	Date 20.5.93
Job No.	Drawing No. C.2/01.	Revision D.	

CHRISTOPHER J. MATON
ARCHITECT.

10, JEFFREYS STREET,
LONDON N.W.1, 2 P.R.
071 485 6261.

9470073