

Notes

Copyright of this drawing and contents remain with Collett Zarzycki.

Do not scale from drawings.
The contractor is to verify dimensions on site prior to the commencement of work. Any discrepancies are to be reported to the Architect / Supervising Officer immediately.

If in doubt - seek clarification.

All work must comply with the current Building Regulations and local Byelaws. No materials are to be used or method of workmanship employed unless conformity with the current Codes of the Practice & British Standards is ensured.

General Notes

DRAFT

Rev	Date	Notes

COLLETT~ZARZYCKI LIMITED

28 FERNHEAD ROAD LONDON W9 3ET
TEL. 020 8969 6967 FAX. 020 8960 6480
E-MAIL mail@czrhld.co.uk



ARCHITECTURE INTERIOR DESIGN
FURNITURE LANDSCAPING

Job
55 Cumberland Terrace

Title
Proposed Plans

Date	Scale	Number	Rev
03.02.21	1:50 @ A1	2001-P-001	C

Drawing Status
Planning

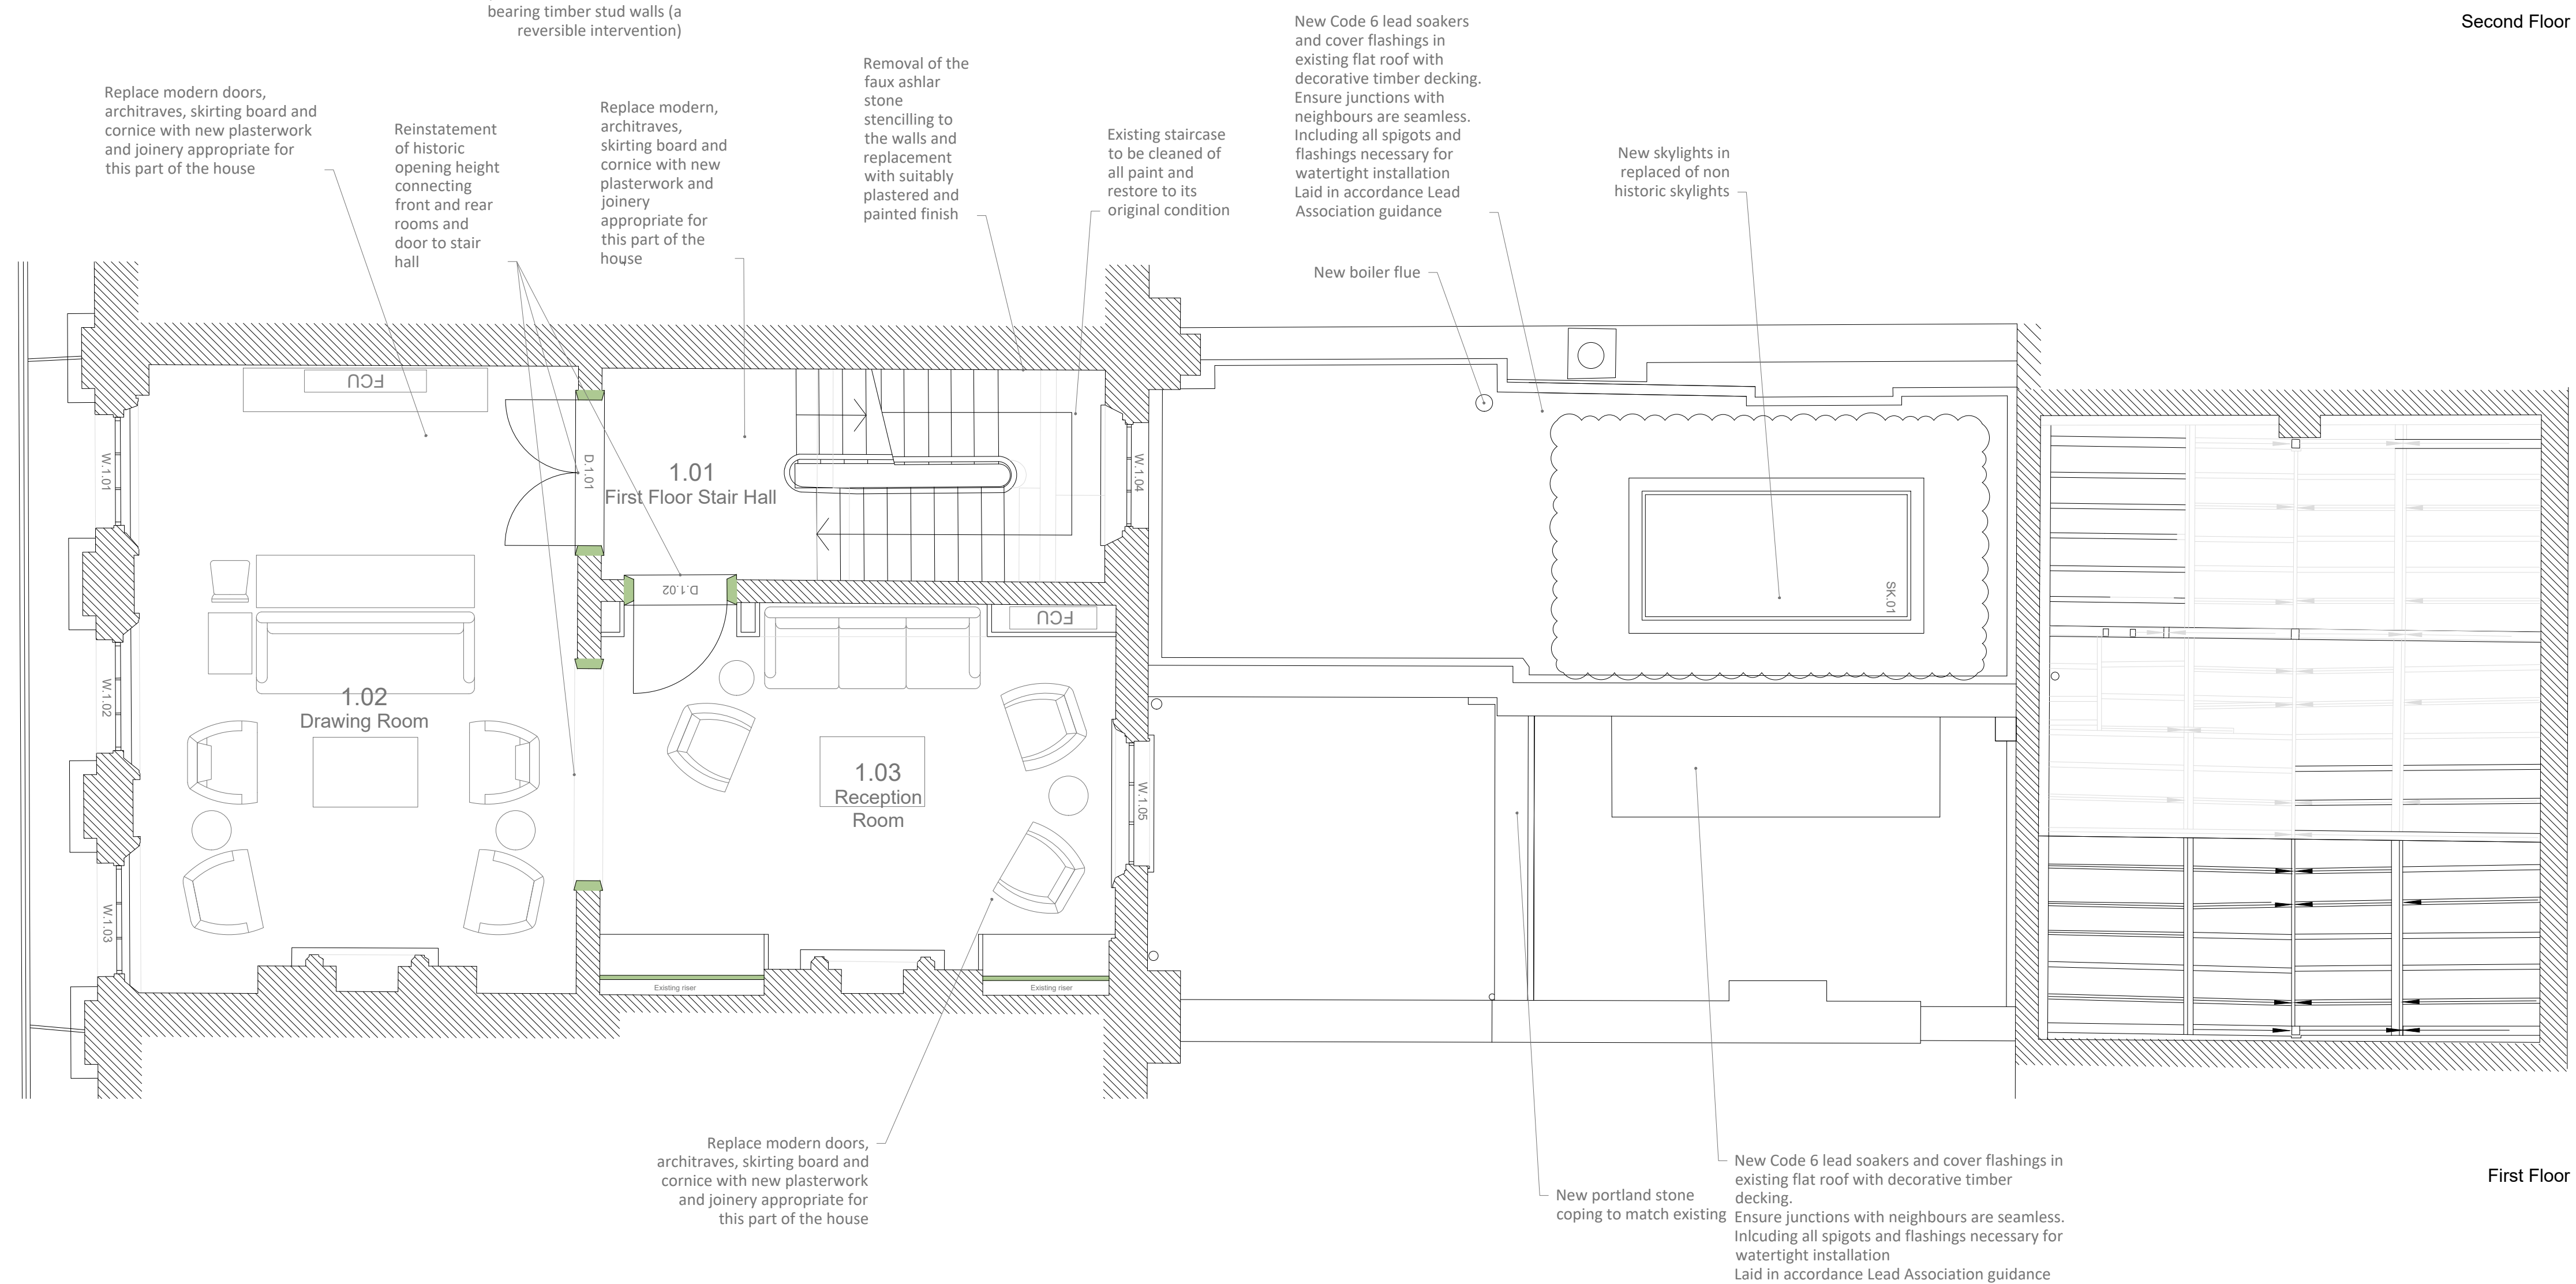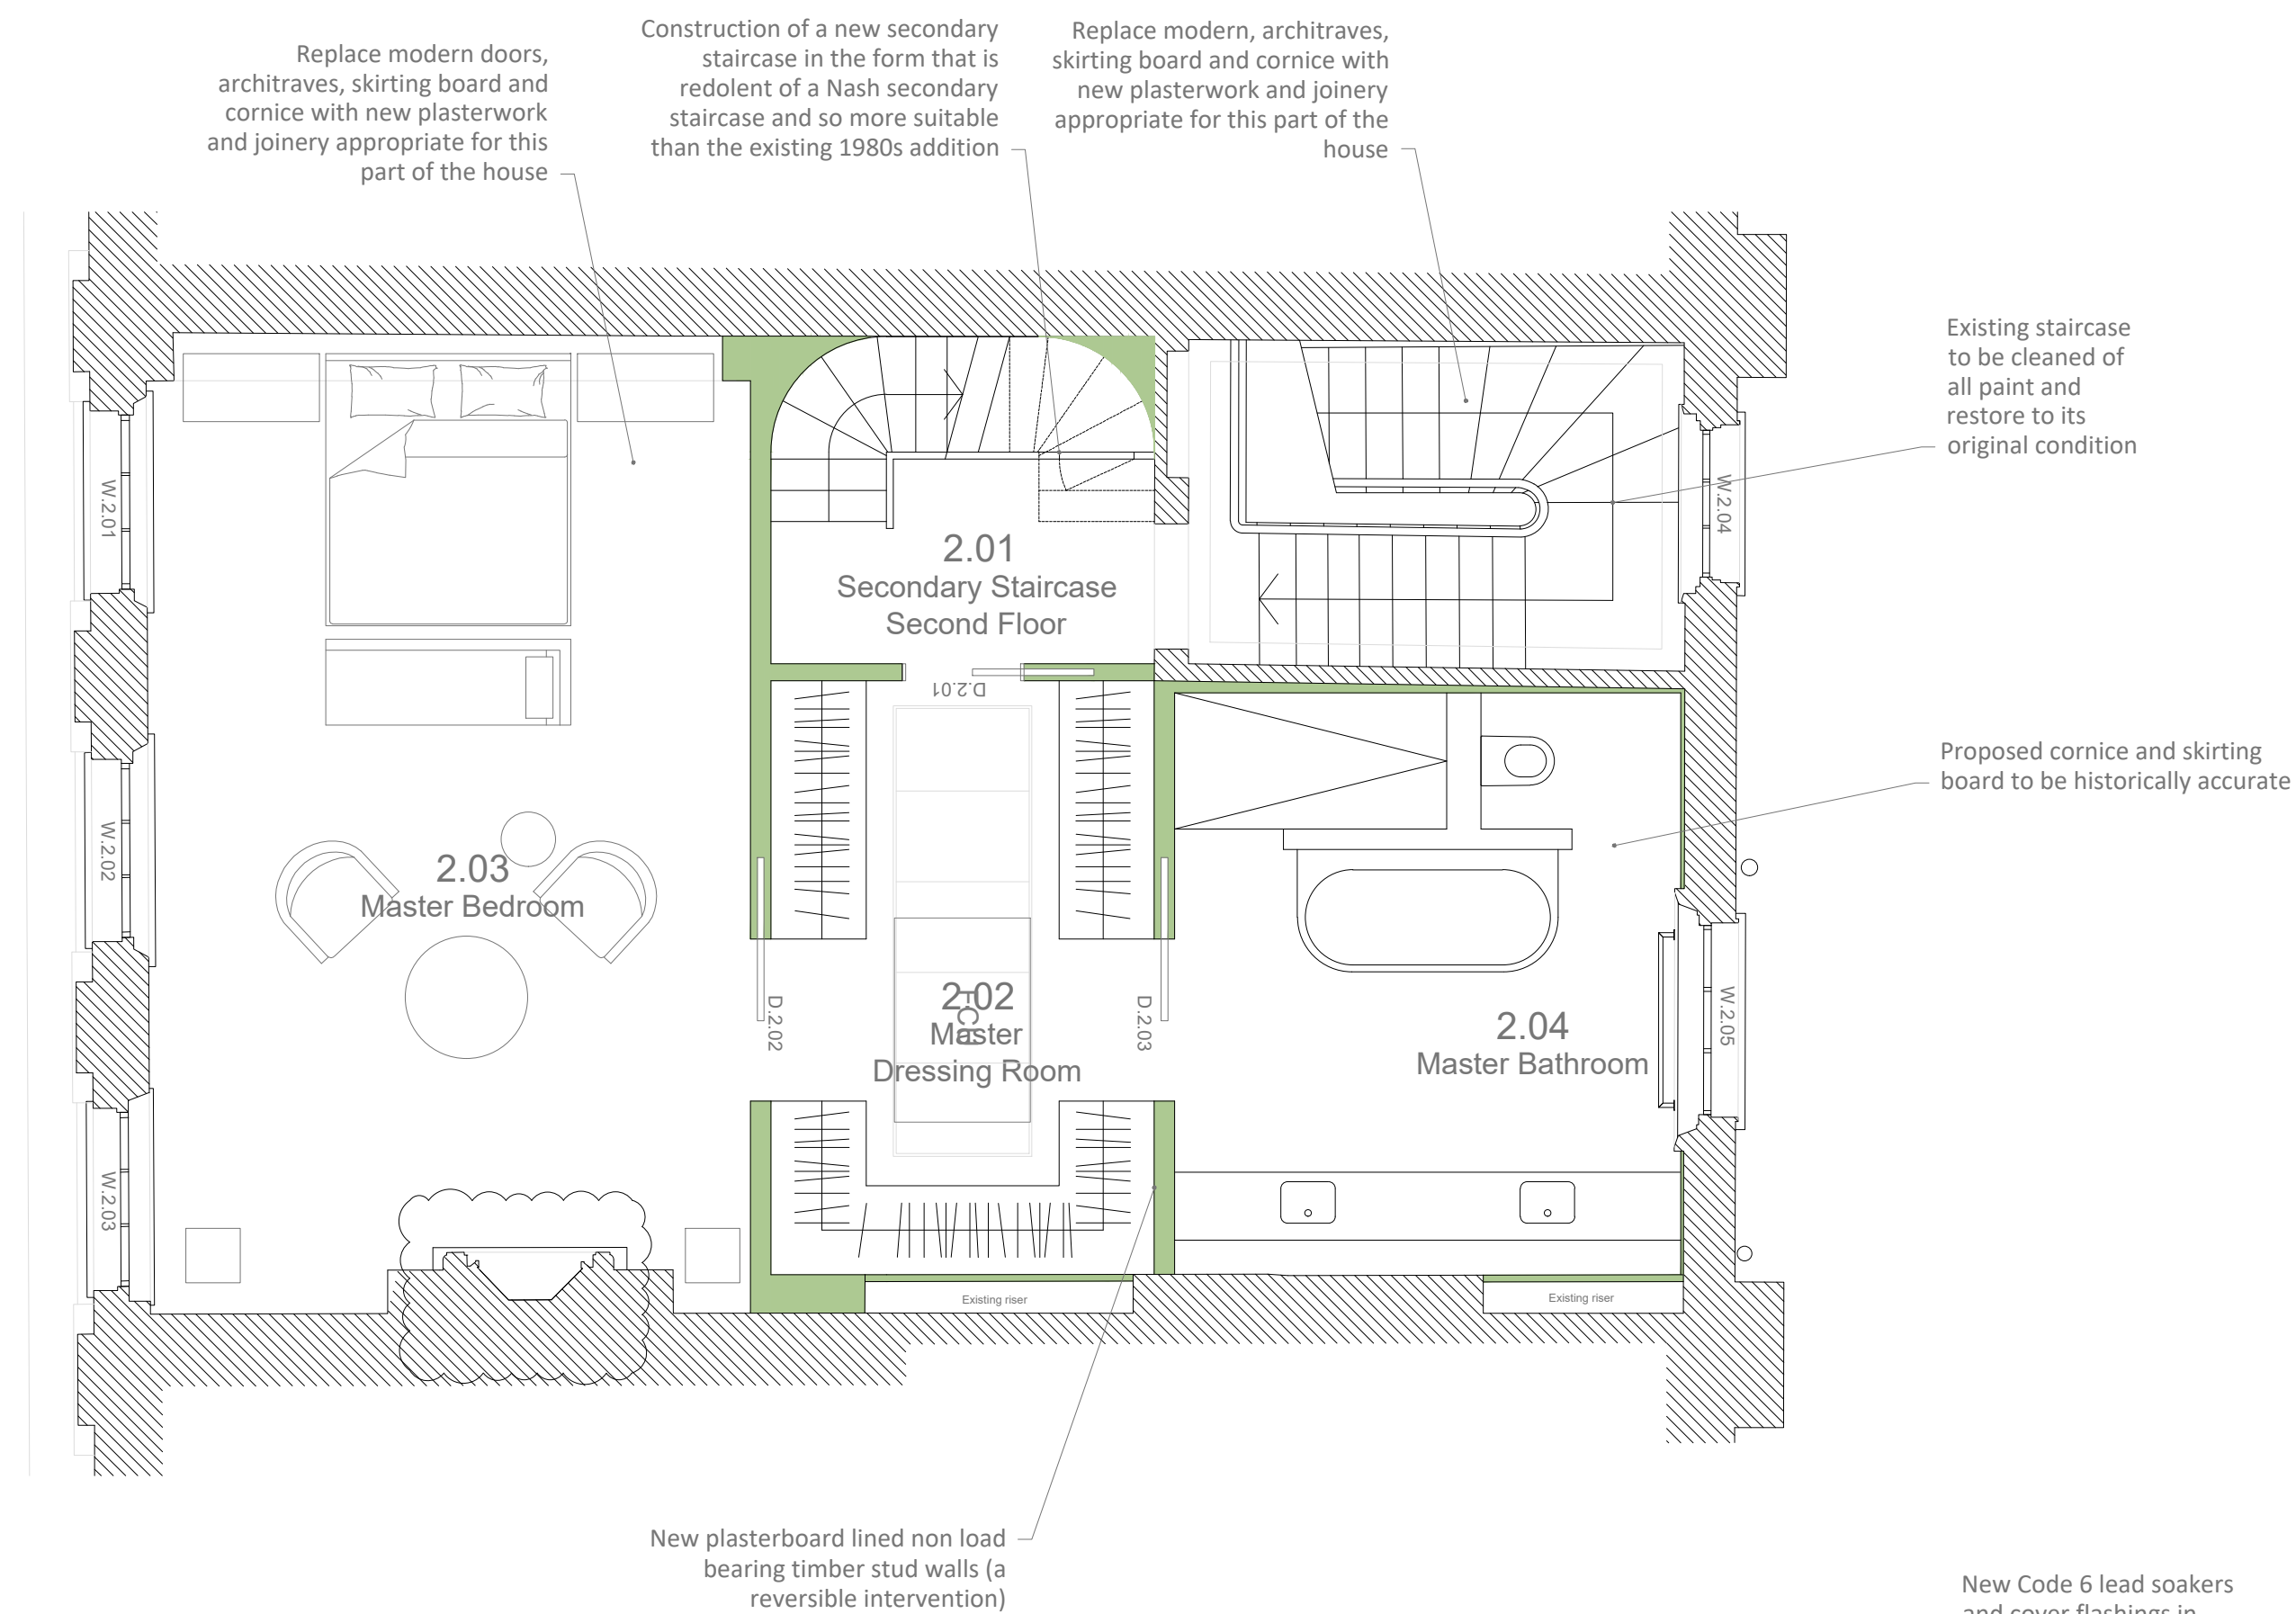

Notes

Copyright of this drawing and contents remain with Collett Zarzycki.



Do not scale from drawings.
The contractor is to verify dimensions on site prior to the commencement of work. Any discrepancies are to be reported to the Architect / Supervising Officer immediately.

If in doubt - seek clarification.

All work must comply with the current Building Regulations and local Byelaws. No materials are to be used or method of workmanship employed unless conformity with the current Codes of the Practice & British Standards is ensured.

General Notes

Rev	Date	Notes	
<div>COLLETT~ZARZYCKI LIMITED</div> <div>2B FERNHEAD ROAD LONDON W9 3ET TEL. 020 8969 6967 FAX. 020 8960 6480 E-MAIL: mail@czltd.co.uk</div> <div>ARCHITECT INTERIOR DESIGN FURNITURE LANDSCAPING</div>			
<div>Job</div> <div>55 Cumberland Terrace</div>			
<div>Title</div> <div>Proposed Plans</div>			
Date	Scale	Number	Rev
03.02.21	1:50 @ A1	2001-P-002	C
<div>Drawing Status</div> <div>Planning</div>			

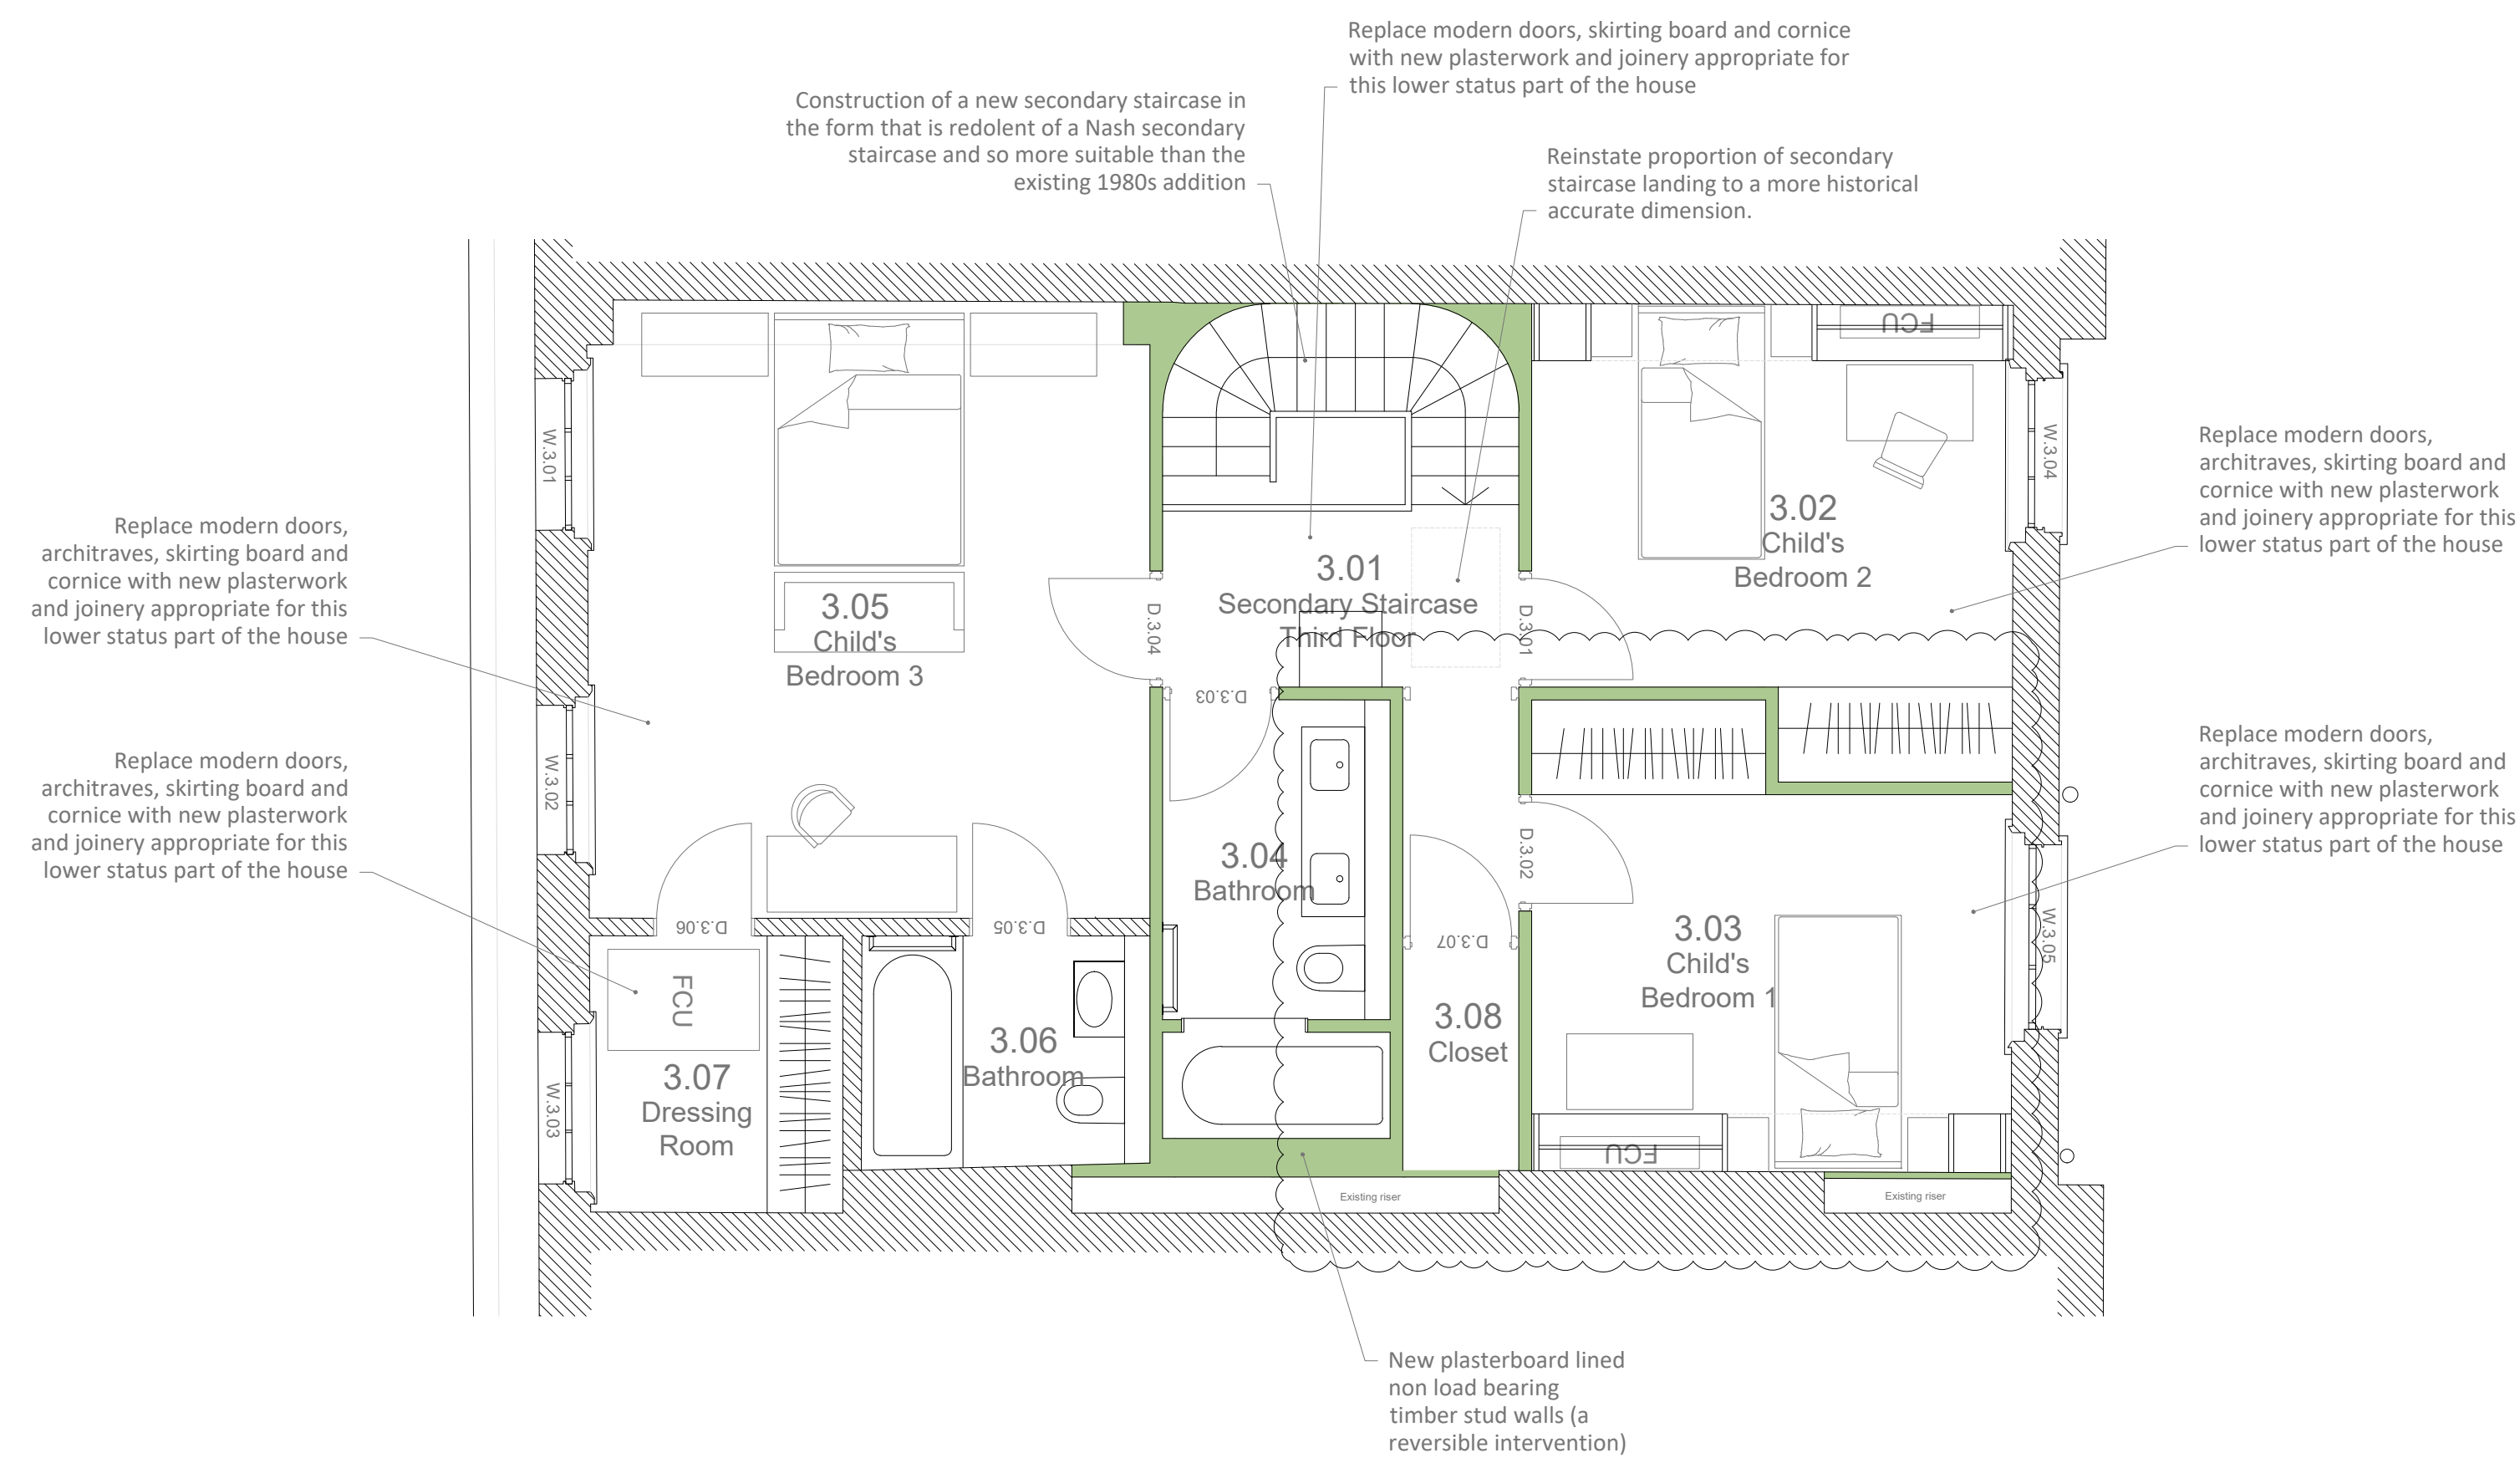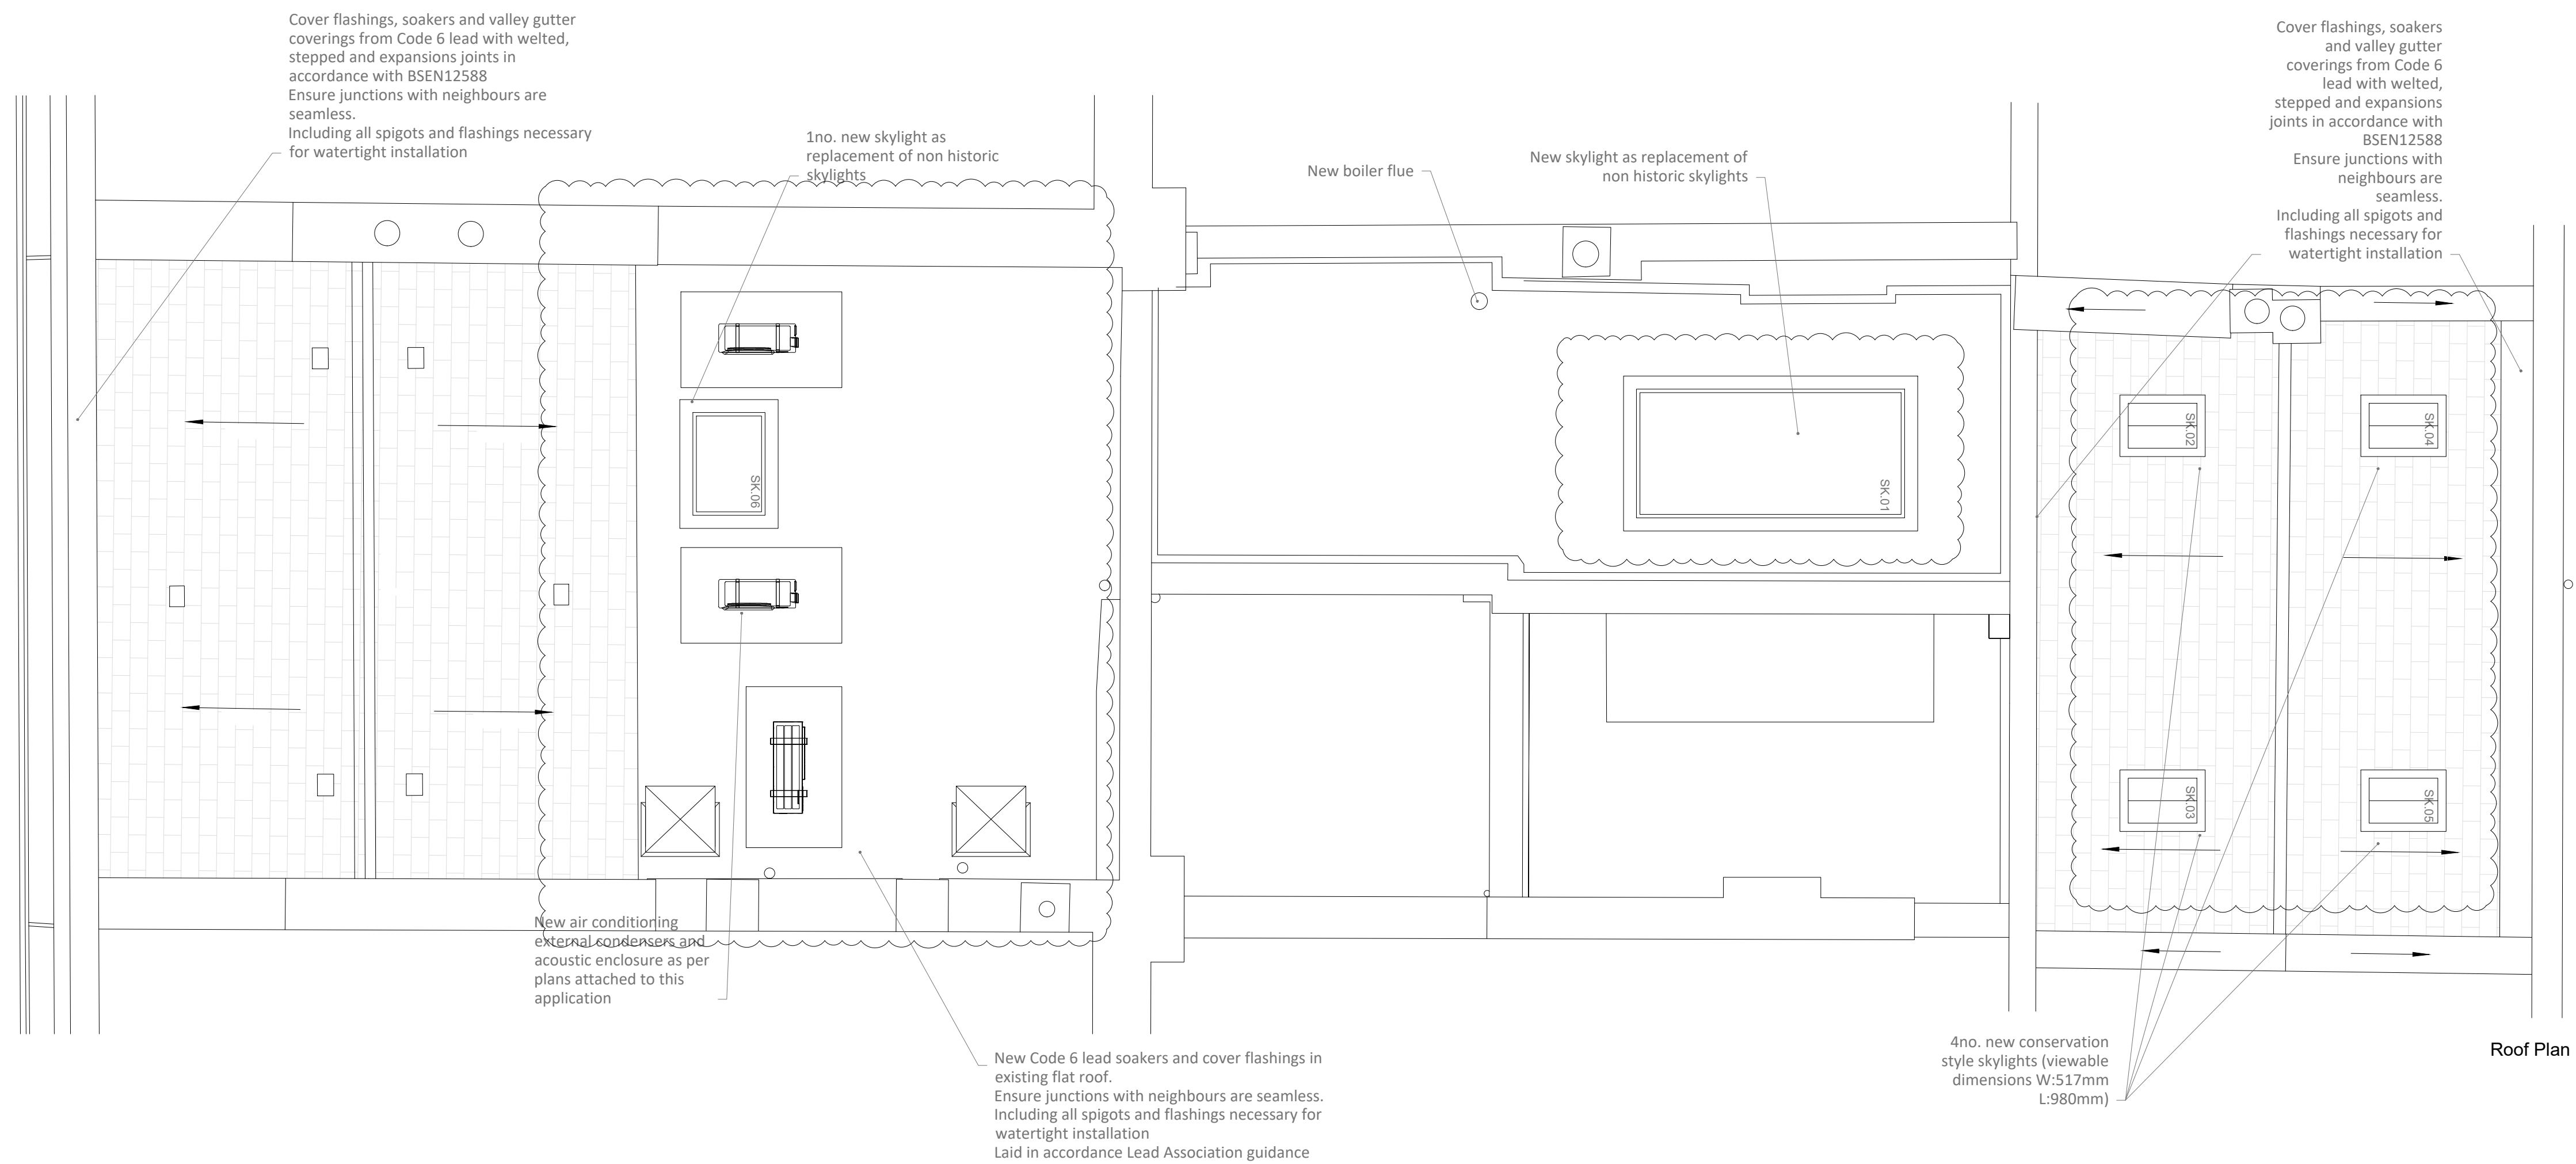

Third Floor

Notes

Copyright of this drawing and contents remain with Collett Zarzycki.

Do not scale from drawings.
The contractor is to verify dimensions on site prior to the commencement of work. Any discrepancies are to be reported to the Architect / Supervising Officer immediately.

if in doubt - seek clarification.

All work must comply with the current Building Regulations and local Byelaws. No materials are to be used or method of workmanship employed unless conformity with the current Codes of the Practice & British Standards is ensured.

General Notes

Rev	Date	Notes
-----	------	-------

COLLETT~ZARZYCKI
LIMITED

2B FERNHEAD ROAD LONDON W9 3ET
TEL. 020 8969 6967 FAX. 020 8960 6480
E-MAIL. mail@czltd.co.uk

ARCHITECTURE INTERIOR DESIGN
FURNITURE LANDSCAPING

Job
55 Cumberland Terrace

Title	
Proposed Plans	

Date	Scale	Number	Rev
03.02.21	1:50 @ A1	2001-P-003	B

Drawing Status	Planning
----------------	----------



Front Elevation

Mews Elevation

- NOTE:
- All original double hung timber sash windows to be refurbished and redecorated through, to include new ironmongery new sash cords, pulleys & weights, draught & weatherseals as necessary. To be assessed on an individual basis.
 - Cleaning of external brick elevations
 - Pointing to rear elevations and mews building to be raked out and reset using lime based mortar to match original in colour, texture and strike pattern.
 - All external doors to be refurbished and redecorated through, to include new ironmongery, draught & weatherseals as necessary.

Notes

Copyright of this drawing and contents remain with Collett Zarzycki.

Do not scale from drawings.
The contractor is to verify dimensions on site prior to the commencement of work. Any discrepancies are to be reported to the Architect / Supervising Officer immediately.

If in doubt - seek clarification.

All work must comply with the current Building Regulations and local Byelaws. No materials are to be used or method of workmanship employed unless conformity with the current Codes of the Practice & British Standards is ensured.

General Notes

Rev	Date	Notes
-----	------	-------

COLLETT~ZARZYCKI LIMITED

28 FERNHEAD ROAD LONDON W9 3ET
TEL. 020 8969 6967 FAX. 020 8960 6480
E-MAIL mail@czltd.co.uk

ARCHITECTURE INTERIOR DESIGN
FURNITURE LANDSCAPING

Job


55 Cumberland Terrace

Title

Proposed Elevations

Date	Scale	Number	Rev
03.02.21	1:50 @ A1	2001-P-004	A

Drawing Status Planning

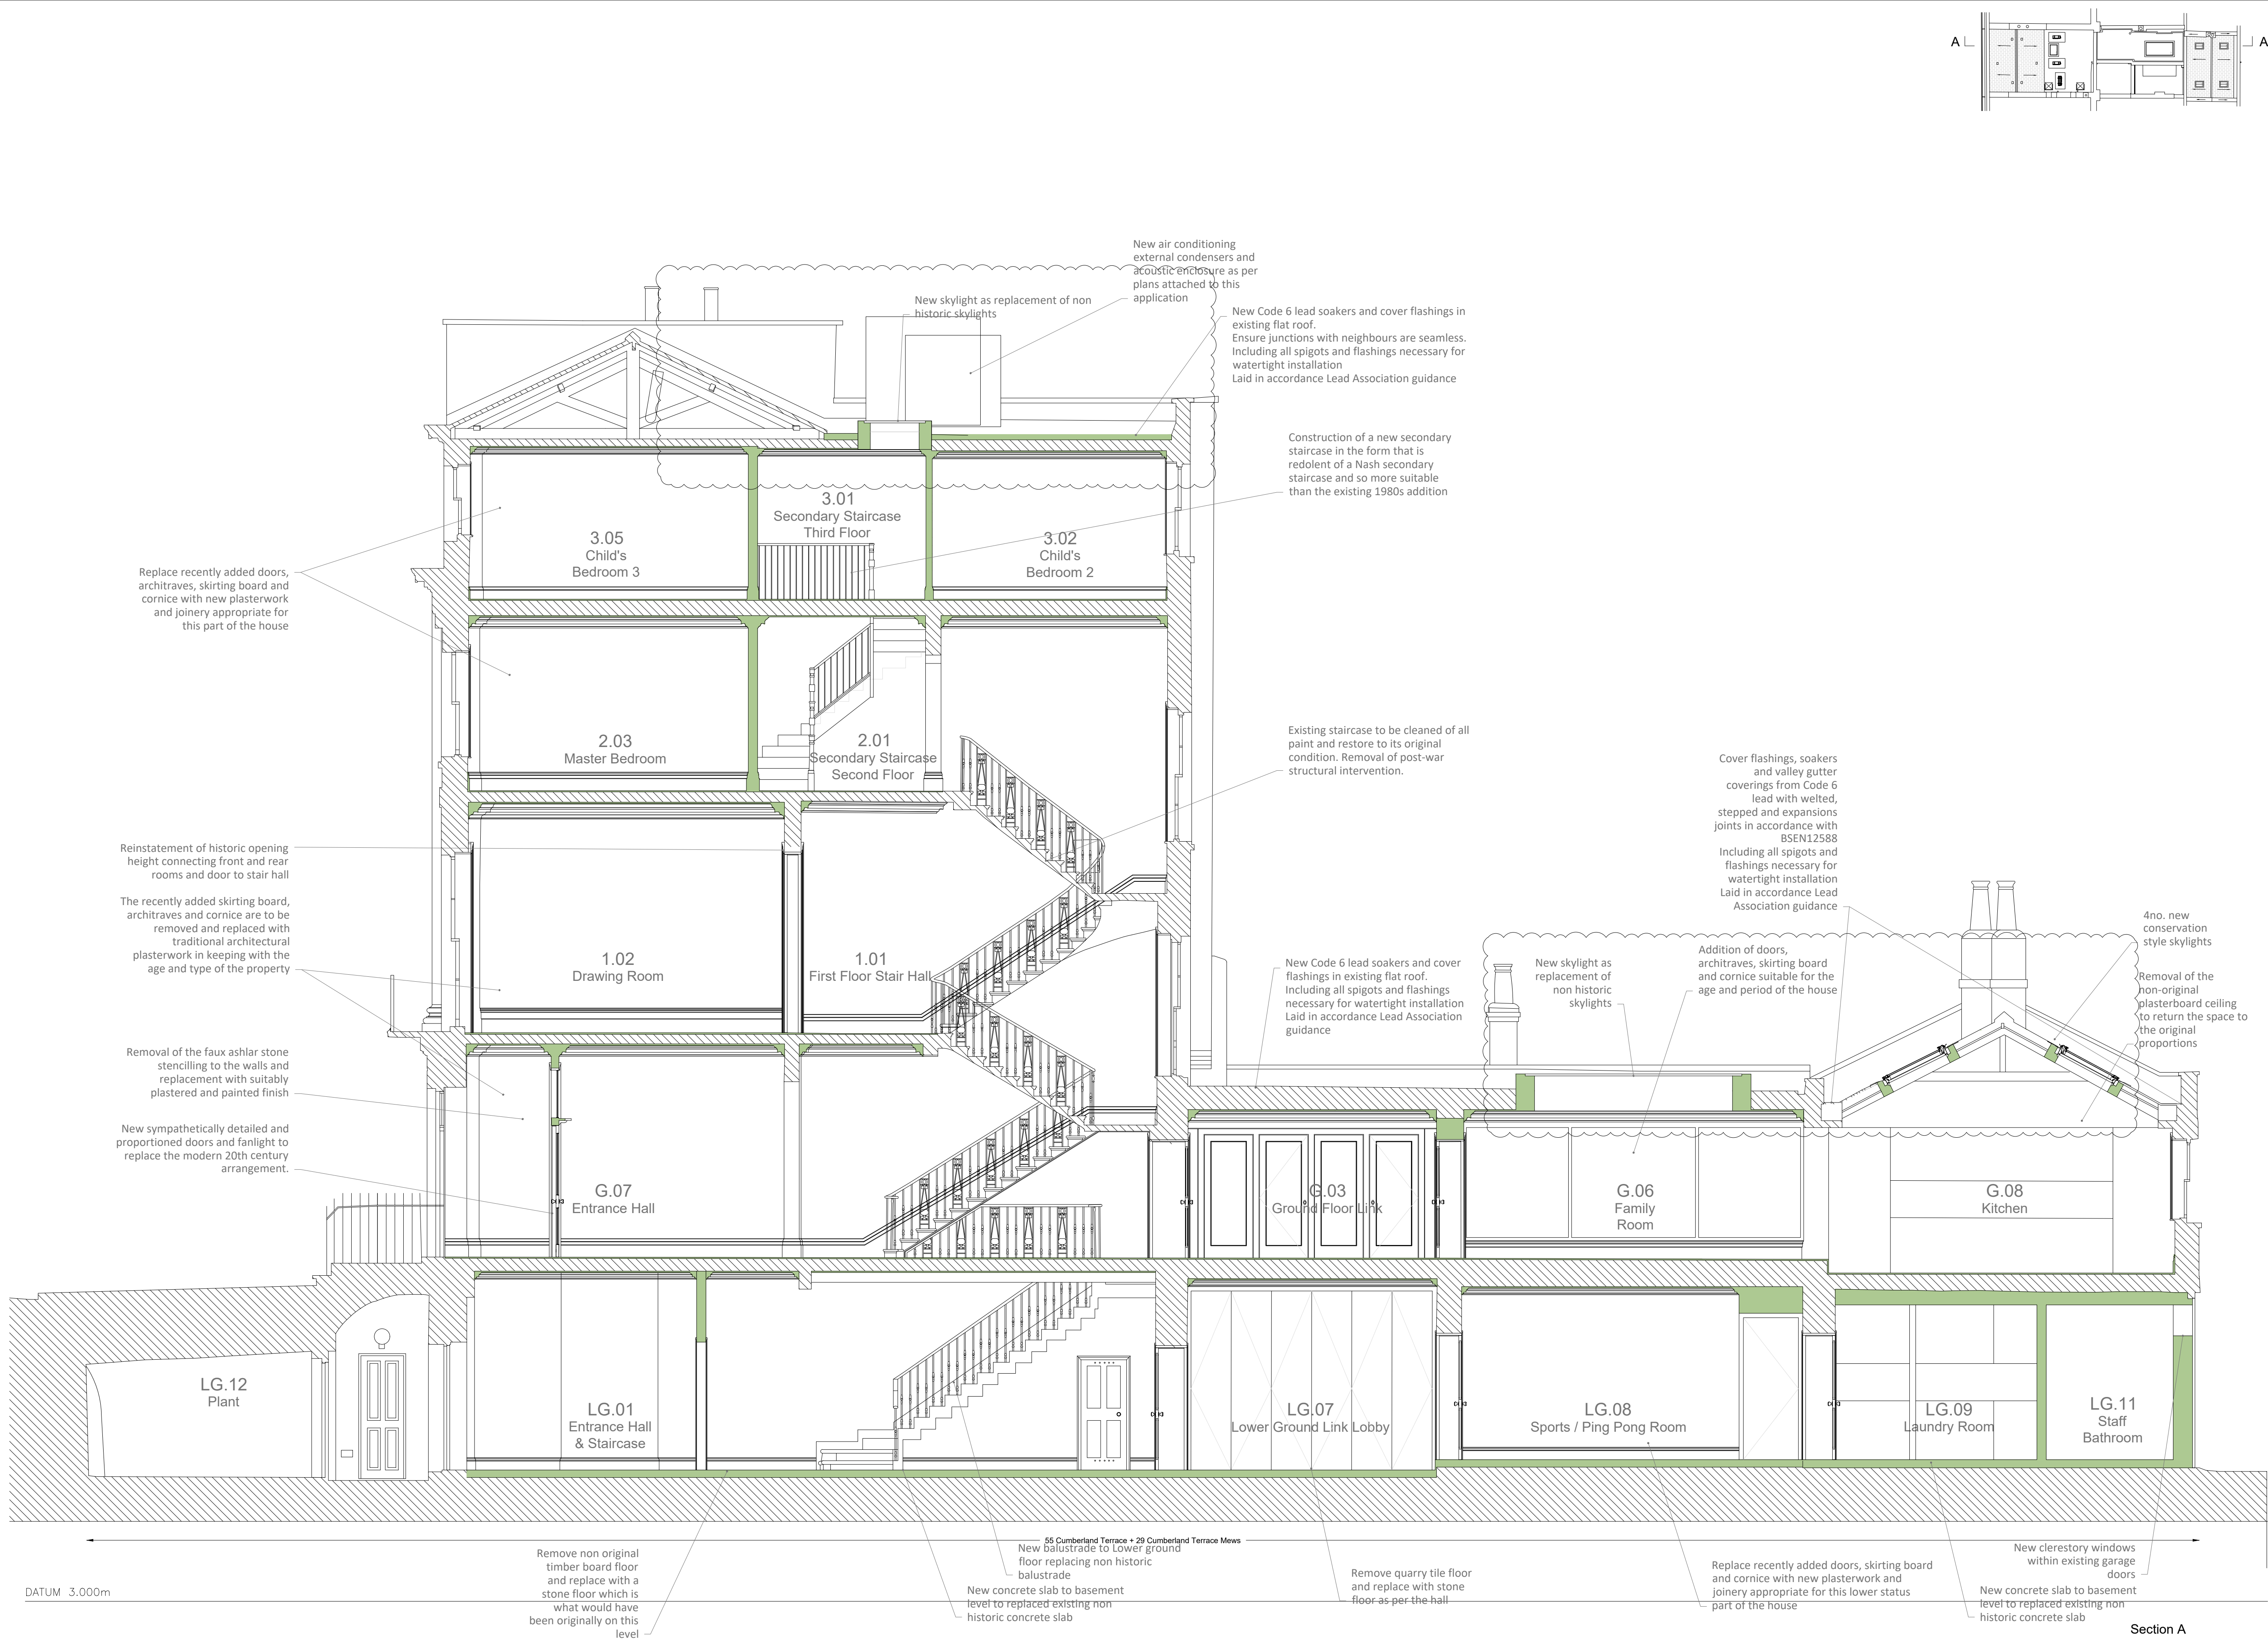

Notes

Copyright of this drawing and contents remain with Collett Zarzycki.

Do not scale from drawings.
The contractor is to verify dimensions on site prior to the commencement of work. Any discrepancies are to be reported to the Architect / Supervising Officer immediately.

If in doubt - seek clarification.

All work must comply with the current Building Regulations and local Byelaws. No materials are to be used or method of workmanship employed unless conformity with the current Codes of the Practice & British Standards is ensured.

General Notes

Rev	Date	Notes
-----	------	-------

COLLETT~ZARZYCKI LIMITED

28 FERNHEAD ROAD LONDON W9 3ET
TEL. 020 8969 6967 FAX. 020 8960 6480
E-MAIL mail@czltd.co.uk

ARCHITECTURE INTERIOR DESIGN
FURNITURE LANDSCAPING

Job



55 Cumberland Terrace

Title

Proposed Sections

Date	Scale	Number	Rev
03.02.21	1:50 @ A1	2001-P-005	B

Drawing Status
Planning

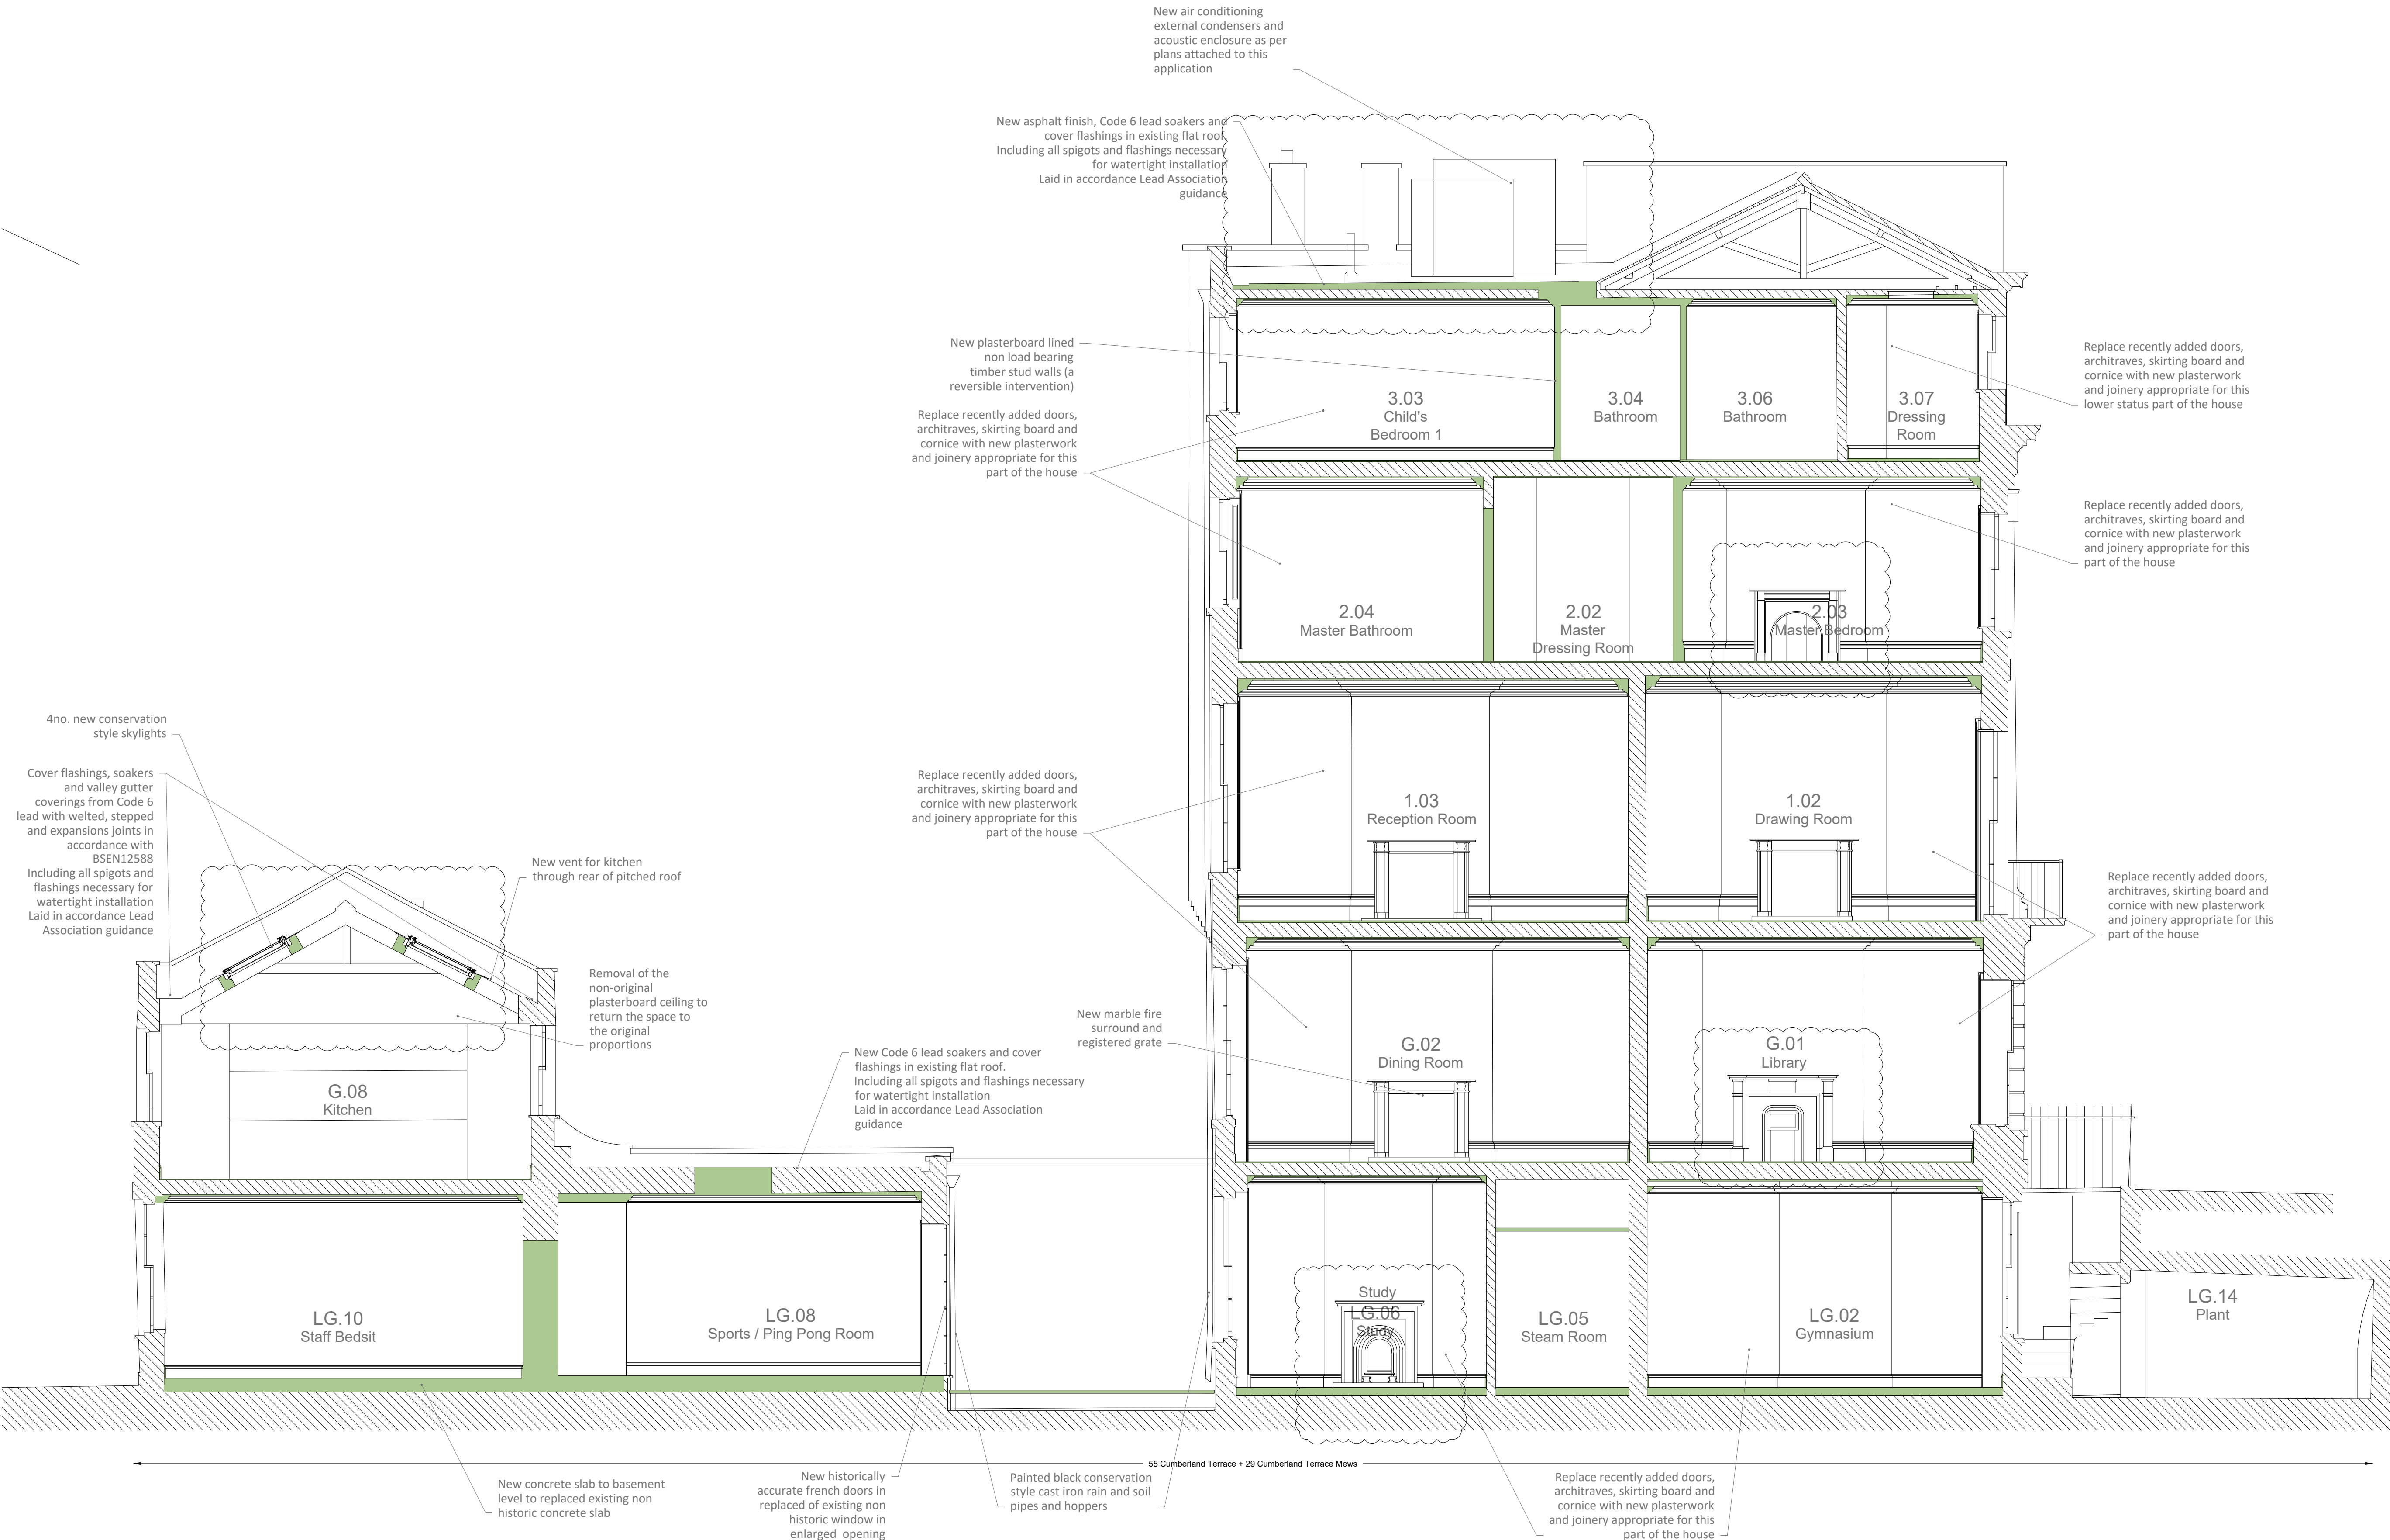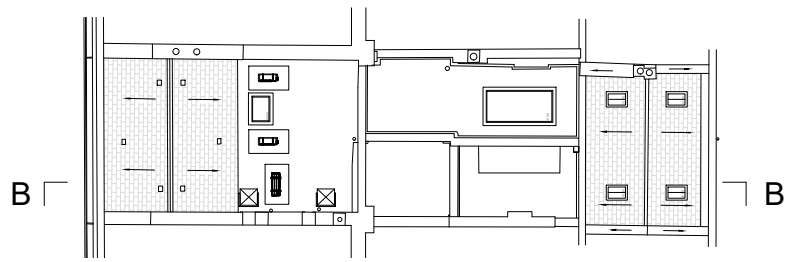

Section B

Notes

Copyright of this drawing and contents remain with Collett Zarzycki.

Do not scale from drawings.
The contractor is to verify dimensions on site prior to the commencement of work. Any discrepancies are to be reported to the Architect / Supervising Officer immediately.

If in doubt - seek clarification.

All work must comply with the current Building Regulations and local Byelaws. No materials are to be used or method of workmanship employed unless conformity with the current Codes of the Practice & British Standards is ensured.

General Notes

Rev	Date	Notes
-----	------	-------

COLLETT~ZARZYCKI LIMITED

28 FERNHEAD ROAD LONDON W9 3ET
TEL. 020 8969 6967 FAX. 020 8960 6480
E-MAIL mail@czltd.co.uk

ARCHITECTURE INTERIOR DESIGN
FURNITURE LANDSCAPING

Job


55 Cumberland Terrace

Title

Proposed Sections

Date	Scale	Number	Rev
03.02.21	1:50 @ A1	2001-P-006	B

Drawing Status
Planning

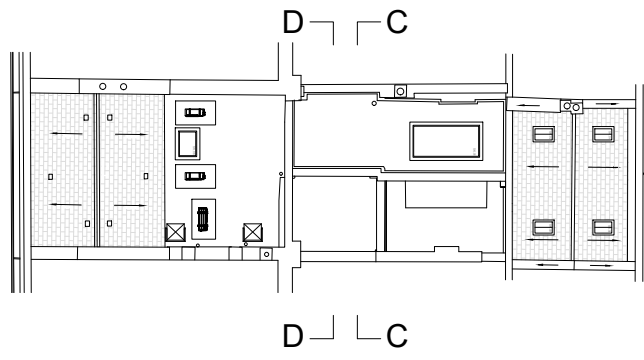

Section C



Section D

- NOTE:
- All original double hung timber sash windows to be refurbished and redecorated through, to include new ironmongery new sash cords, pulleys & weights, draught & weatherseals as necessary. To be assessed on an individual basis.
 - Cleaning of external brick elevations
 - Pointing to rear elevations and mews building to be raked out and reset using lime based mortar to match original in colour, texture and strike pattern.
 - All external doors to be refurbished and redecorated through, to include new ironmongery, draught & weatherseals as necessary.

Notes

Copyright of this drawing and contents remain with Collett Zarzycki.

Do not scale from drawings.
The contractor is to verify dimensions on site prior to the commencement of work. Any discrepancies are to be reported to the Architect / Supervising Officer immediately.

If in doubt - seek clarification.

All work must comply with the current Building Regulations and local Byelaws. No materials are to be used or method of workmanship employed unless conformity with the current Codes of the Practice & British Standards is ensured.

General Notes

Rev	Date	Notes
-----	------	-------

COLLETT~ZARZYCKI LIMITED

28 FERNHEAD ROAD LONDON W9 3ET
TEL. 020 8969 6967 FAX. 020 8960 6480
E-MAIL mail@czlhd.co.uk

ARCHITECTURE INTERIOR DESIGN
FURNITURE LANDSCAPING

Job
55 Cumberland Terrace

Title
Proposed Sections

Date	Scale	Number	Rev
03.02.21	1:50 @ A1	2001-P-007	C

Drawing Status	Planning
----------------	----------