

Notes

Copyright of this drawing and contents remain with Collett Zarzycki.

Do not scale from drawings.


The contractor is to verify dimensions on site prior to the commencement of work. Any discrepancies are to be reported to the Architect / Supervising Officer immediately.

If in doubt - seek clarification.

All work must comply with the current Building Regulations and local Byelaws. No materials are to be used or method of workmanship employed unless conformity with the current Codes of the Practice & British Standards is ensured.

General Notes

Rev	Date	Notes	
<div><div>COLLETT~ZARZYCKI LIMITED</div><div>28 FERNHEAD ROAD LONDON W9 3ET TEL. 020 8969 6967 FAX. 020 8960 6480 E-MAIL mail@czltd.co.uk</div><div>ARCHITECTURE INTERIOR DESIGN FURNITURE LANDSCAPING</div></div>			
<div><div>Job</div><div>55 Cumberland Terrace</div></div>			
<div><div>Title</div><div>Demolition Plans</div></div>			
Date	Scale	Number	Rev
03.02.21	1:50 @ A1	2001-D-001	D
Drawing Status		Planning	

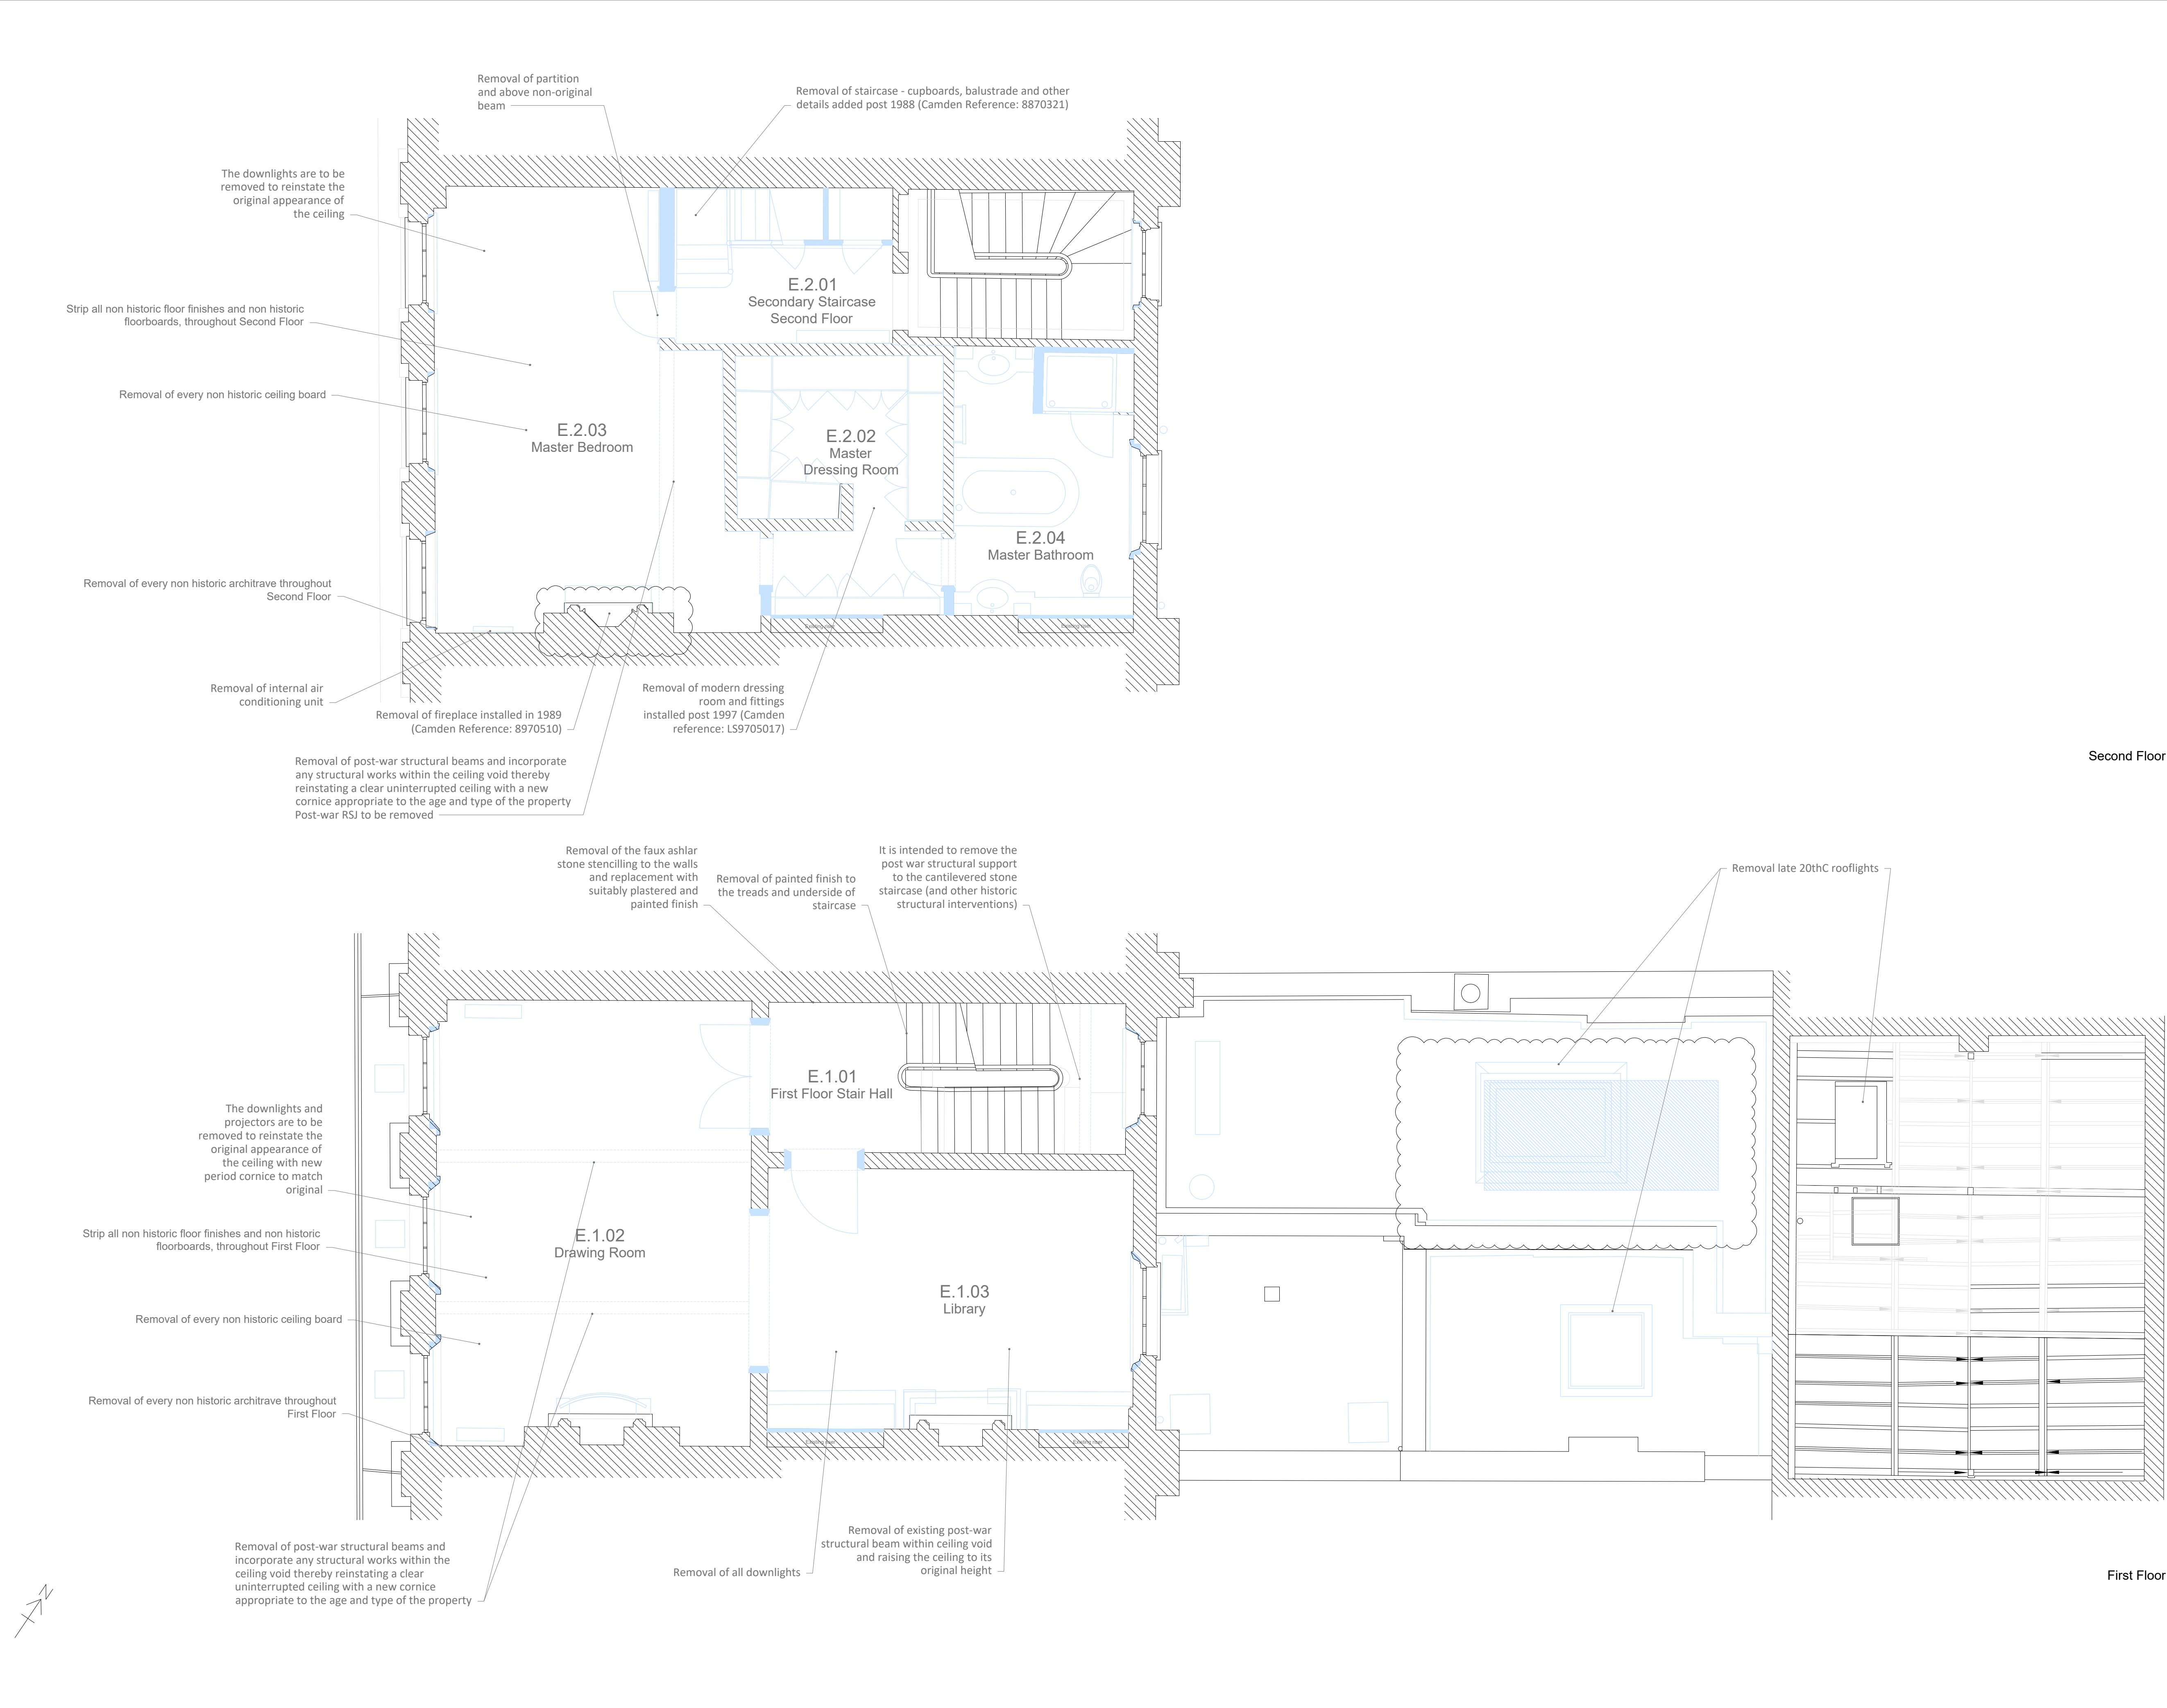

Second Floor

First Floor

Notes

Copyright of this drawing and contents remain with Collett Zarzycki.

Do not scale from drawings.


The contractor is to verify dimensions on site prior to the commencement of work. Any discrepancies are to be reported to the Architect / Supervising Officer immediately.

If in doubt - seek clarification.


All work must comply with the current Building Regulations and local Byelaws. No materials are to be used or method of workmanship employed unless conformity with the current Codes of the Practice & British Standards is ensured.

General Notes

Rev	Date	Notes	
<div><div>COLLETT~ZARZYCKI LIMITED</div><div>28 FERNHEAD ROAD LONDON W9 3ET TEL. 020 8969 6967 FAX. 020 8960 6480 E-MAIL mail@czltd.co.uk</div><div>ARCHITECTURE INTERIOR DESIGN FURNITURE LANDSCAPING</div></div>			
<div><div>Job</div><div>55 Cumberland Terrace</div></div>			
<div><div>Title</div><div>Demolition Plans</div></div>			
Date	Scale	Number	Rev
03.02.21	1:50 @ A1	2001-D-002	B
<div><div>Drawing Status</div><div>Planning</div></div>			

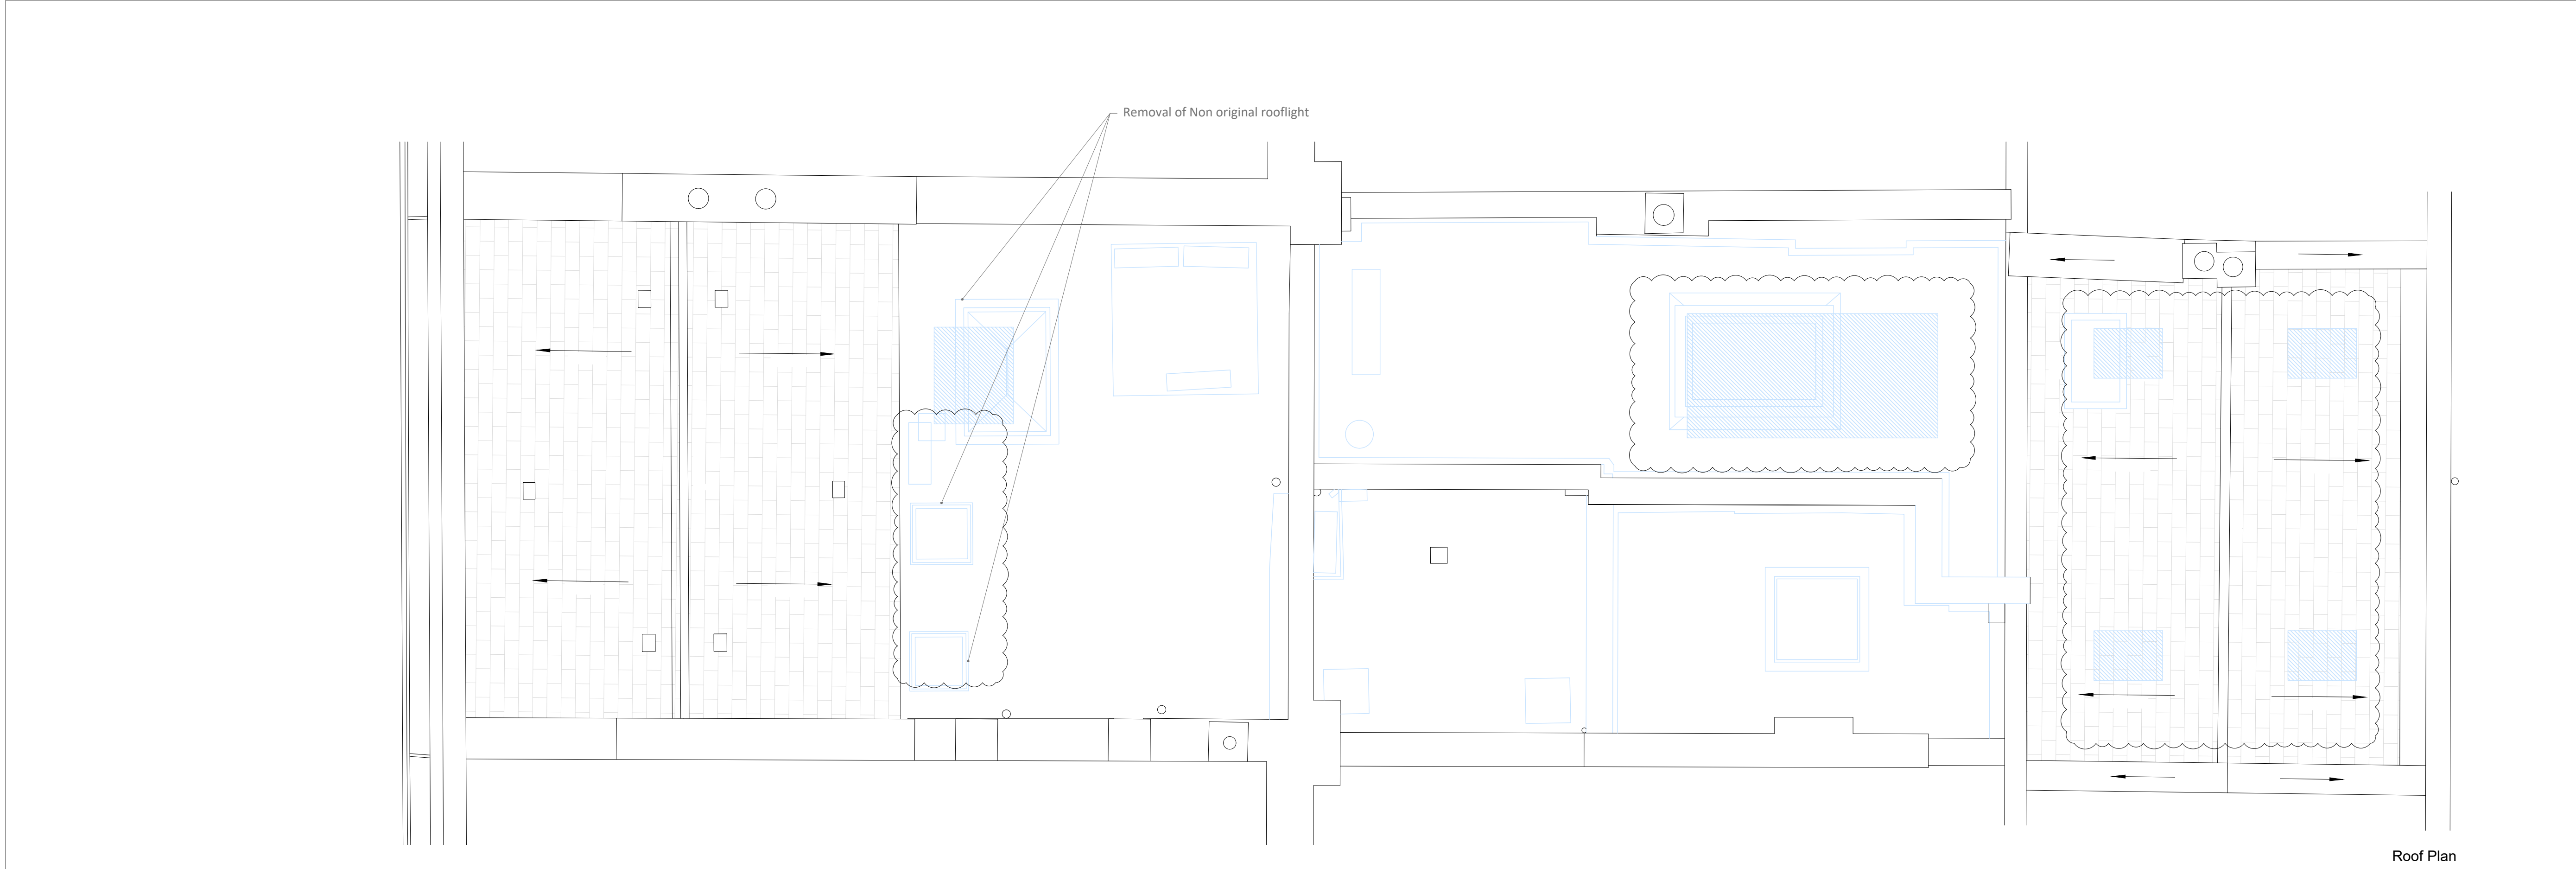

Roof Plan

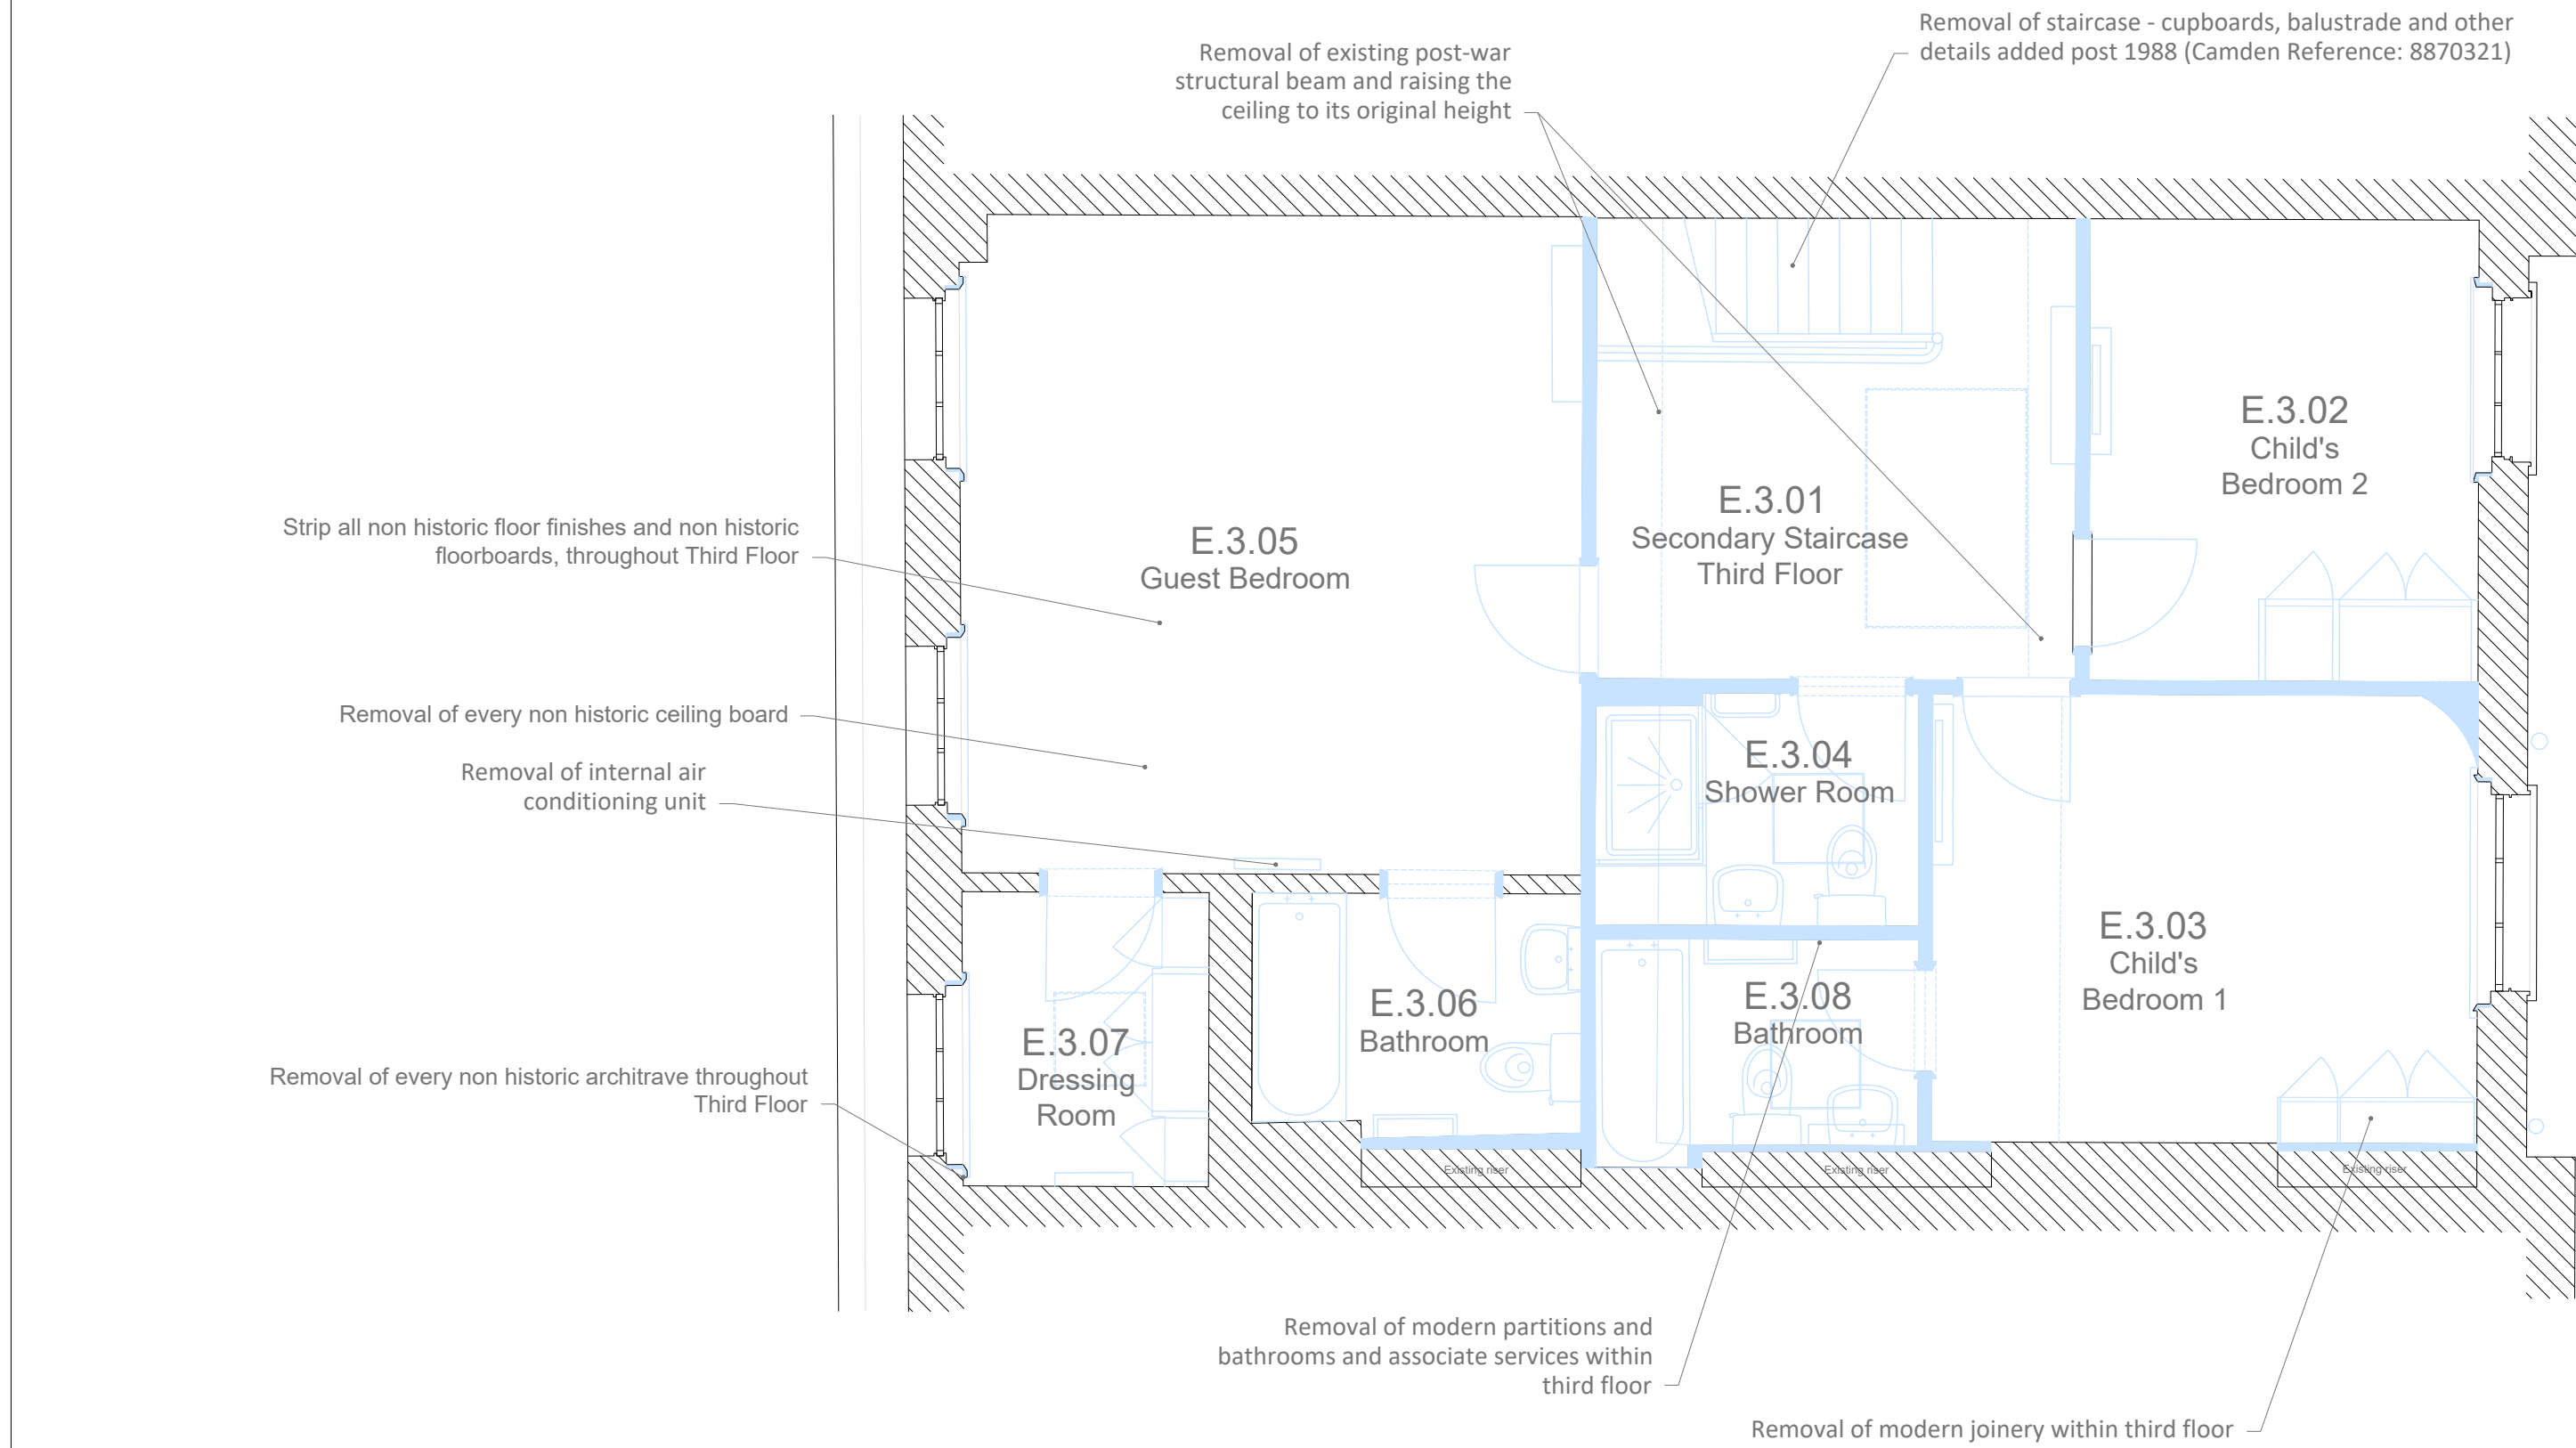

Third Floor

Notes

Copyright of this drawing and contents remain with Collett Zarzycki.

Do not scale from drawings.
The contractor is to verify dimensions on site prior to the commencement of work. Any discrepancies are to be reported to the Architect / Supervising Officer immediately.

If in doubt - seek clarification.

All work must comply with the current Building Regulations and local Byelaws. No materials are to be used or method of workmanship employed unless conformity with the current Codes of the Practice & British Standards is ensured.

General Notes

Rev	Date	Notes
-----	------	-------

COLLETT~ZARZYCKI LIMITED

28 FERNHEAD ROAD LONDON W9 3ET
TEL. 020 8969 6967 FAX. 020 8960 6480
E-MAIL mail@czltd.co.uk

ARCHITECTURE INTERIOR DESIGN
FURNITURE LANDSCAPING

Job

55 Cumberland Terrace

Title

Demolition Plans

Date	Scale	Number	Rev
03.02.21	1:50 @ A1	2001-D-003	B

Drawing Status

Planning



Front Elevation



Mews Elevation

Insertion of openings to form fan lights.
Arrangement similar to that consented in
1983 Camden Reference (CTP36856)

Notes

Copyright of this drawing and contents remain with Collett Zarzycki.


Do not scale from drawings.
The contractor is to verify dimensions on site prior to the commencement of work. Any discrepancies are to be reported to the Architect / Supervising Officer immediately.

If in doubt - seek clarification.



All work must comply with the current Building Regulations and local Byelaws. No materials are to be used or method of workmanship employed unless conformity with the current Codes of the Practice & British Standards is ensured.

General Notes


Rev	Date	Notes	
COLLETT~ZARZYCKI LIMITED			
28 FERNHEAD ROAD LONDON W9 3ET TEL: 020 8969 6967 FAX: 020 8960 6480 E-MAIL: mail@czltd.co.uk			
ARCHITECTURE INTERIOR DESIGN FURNITURE LANDSCAPING			
Job			
55 Cumberland Terrace			
Title			
Demolition Elevations			
Date	Scale	Number	Rev
03.02.21	1:50 @ A1	2001-D-004	A
Drawing Status			
Planning			

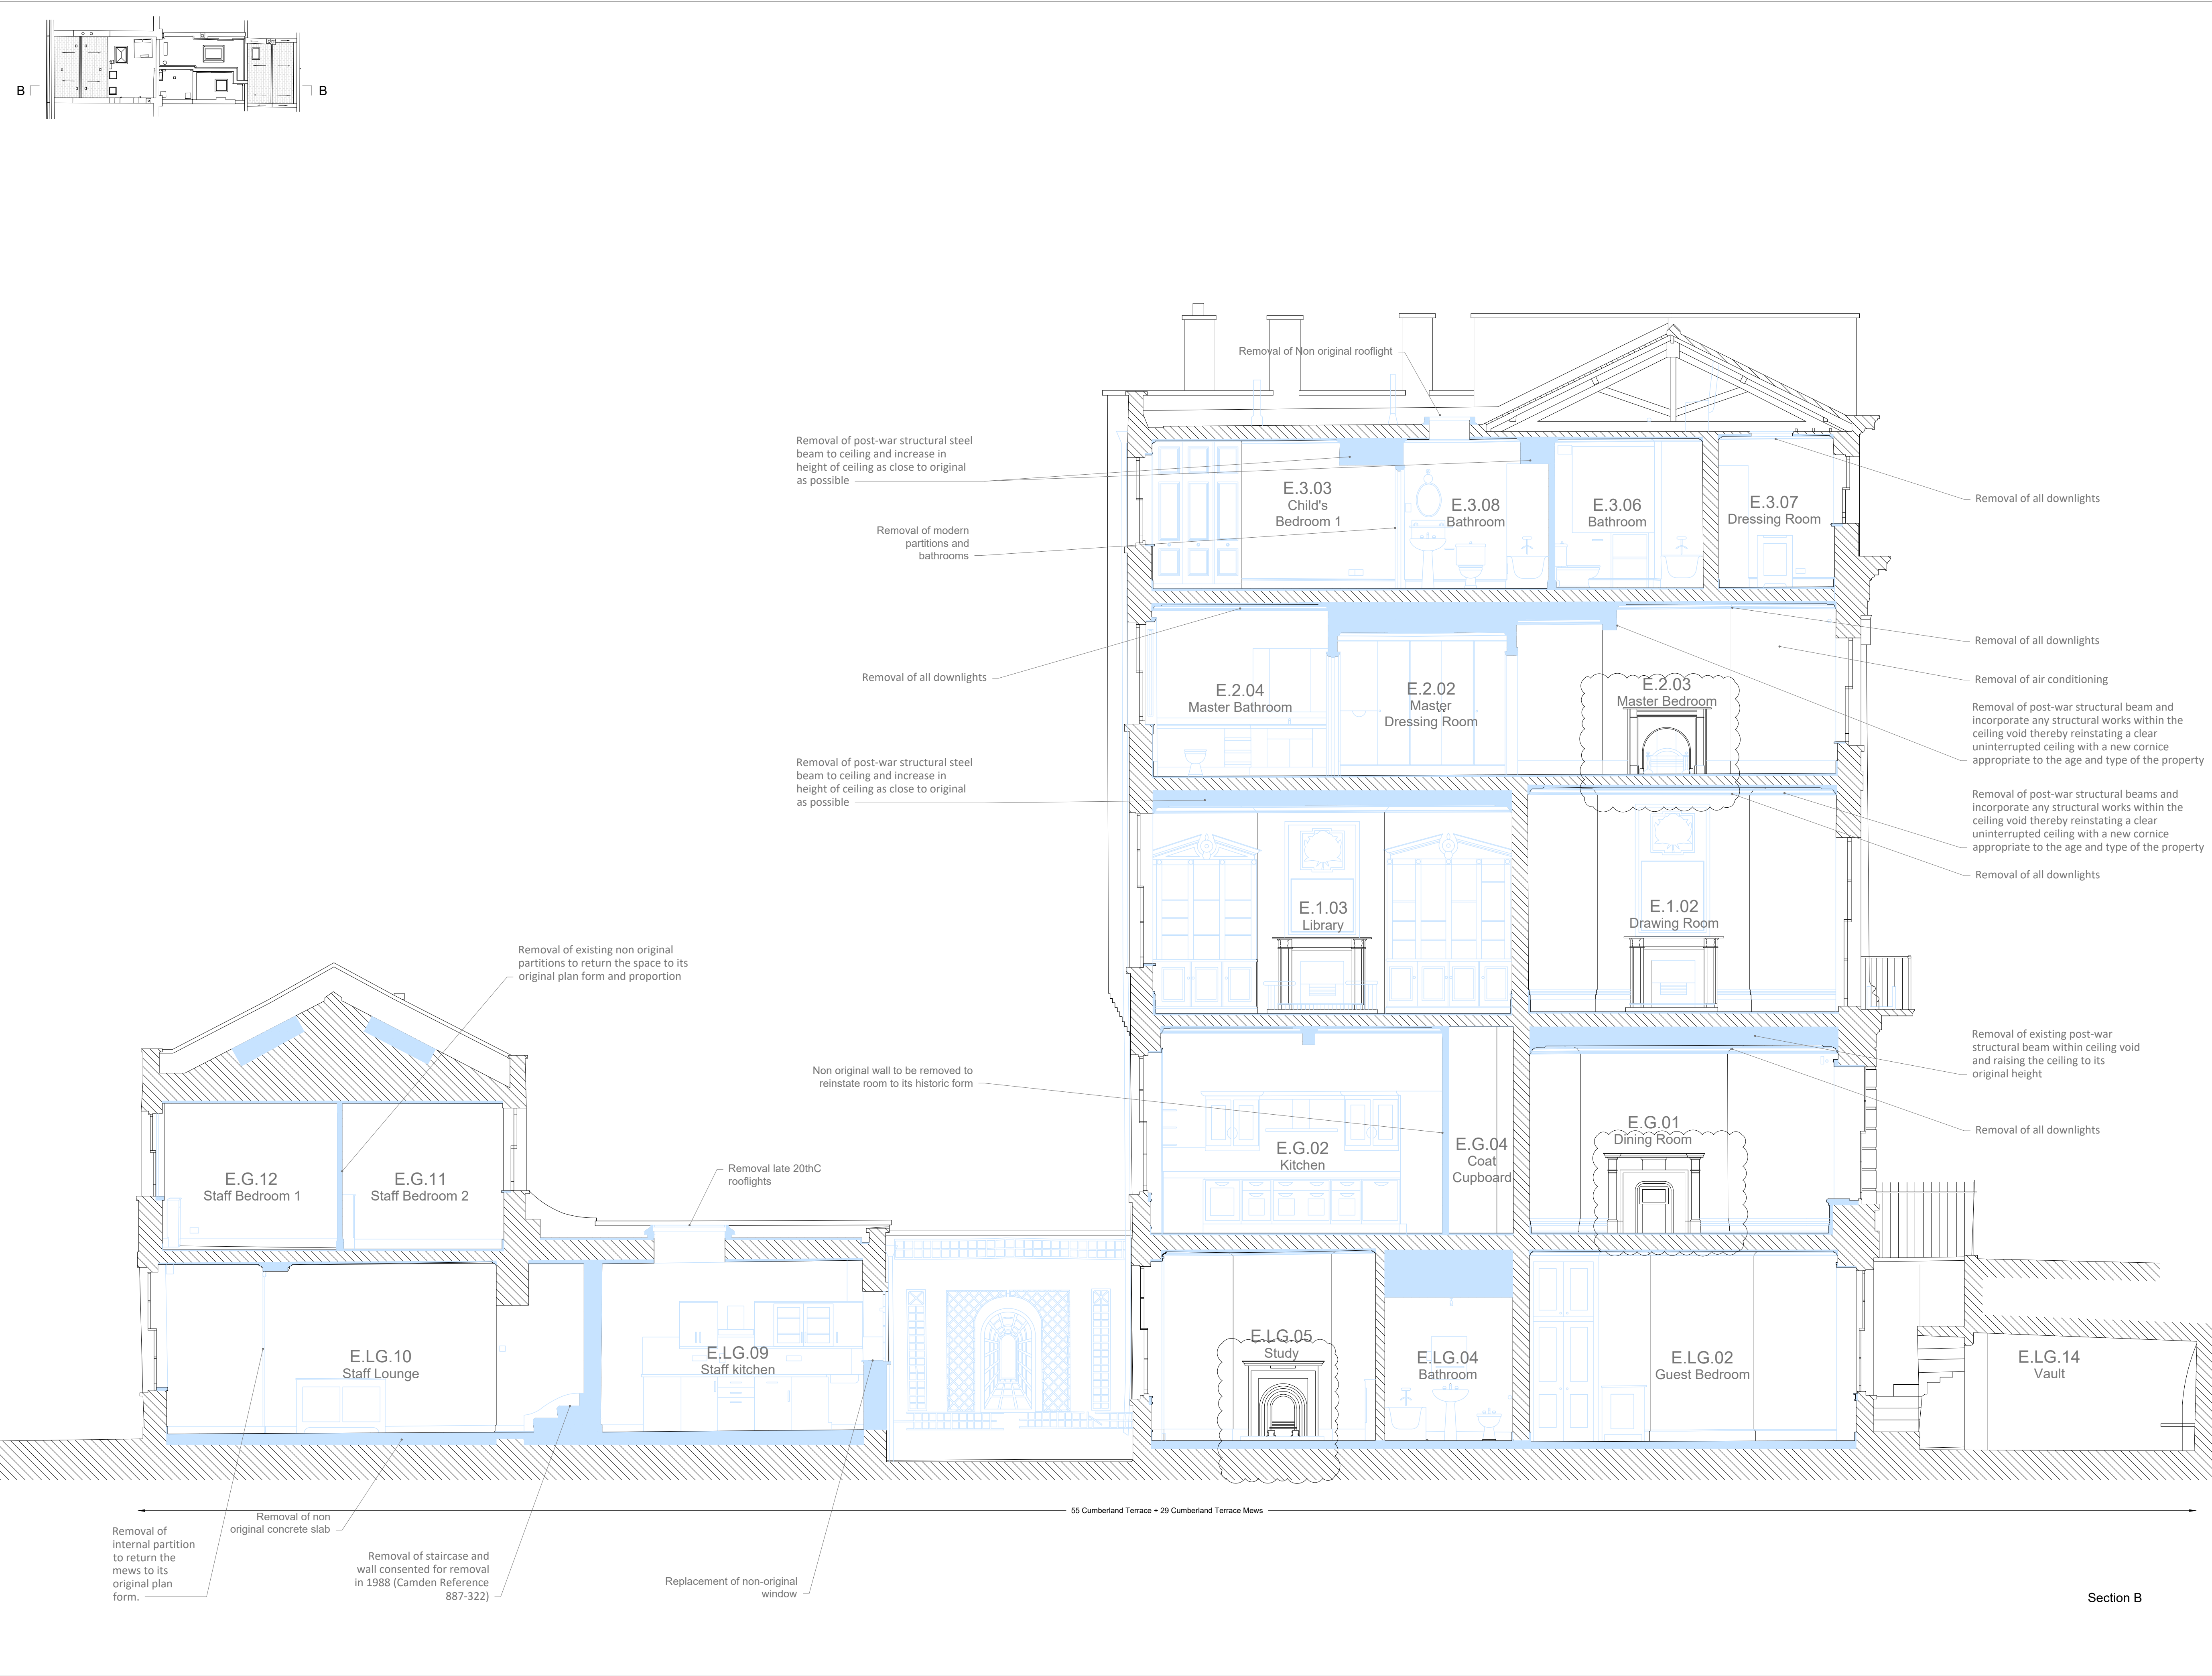

Notes			
Copyright of this drawing and contents remain with Collett Zarzycki.			
Do not scale from drawings. The contractor is to verify dimensions on site prior to the commencement of work. Any discrepancies are to be reported to the Architect / Supervising Officer immediately.			
If in doubt - seek clarification.			
All work must comply with the current Building Regulations and local Byelaws. No materials are to be used or method of workmanship employed unless conformity with the current Codes of the Practice & British Standards is ensured.			
General Notes			

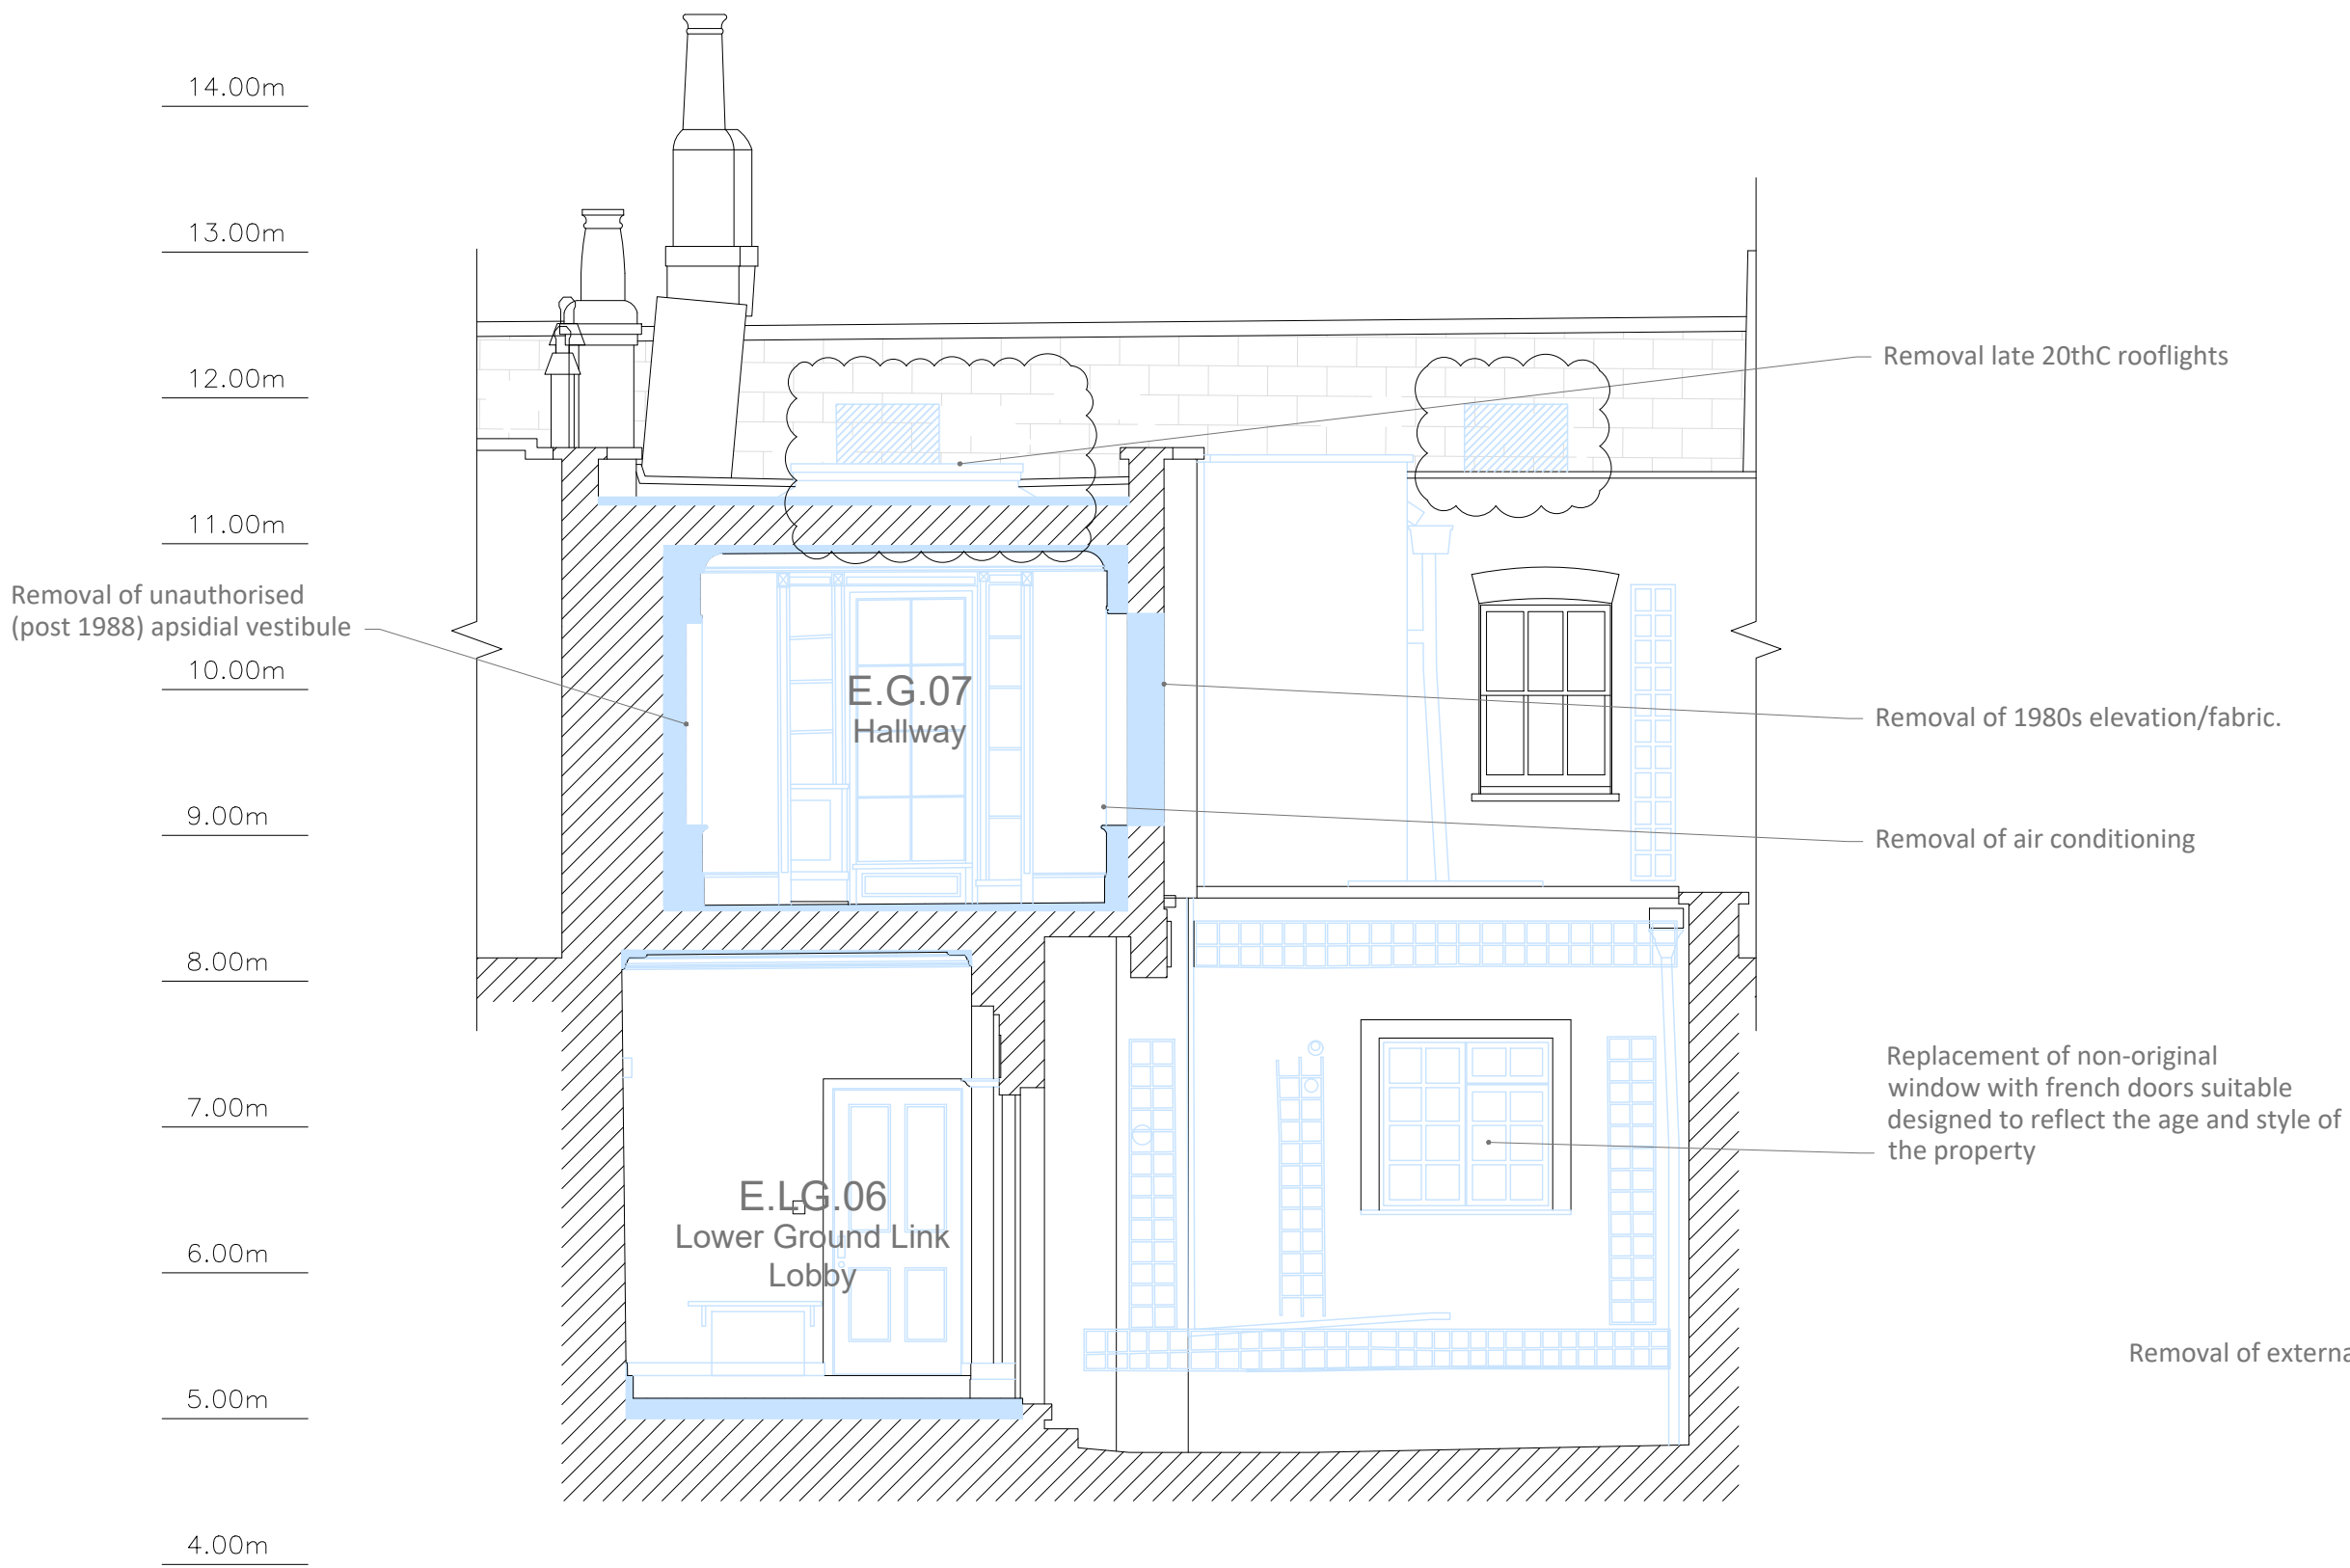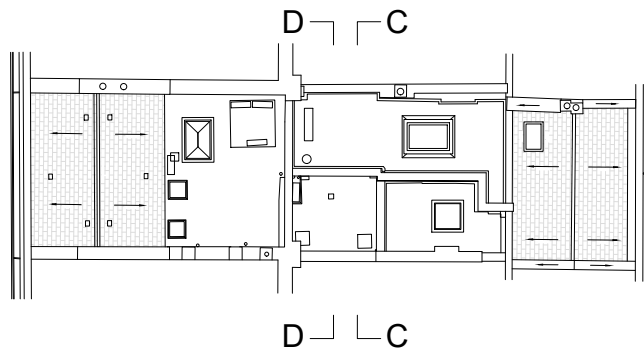

Section C

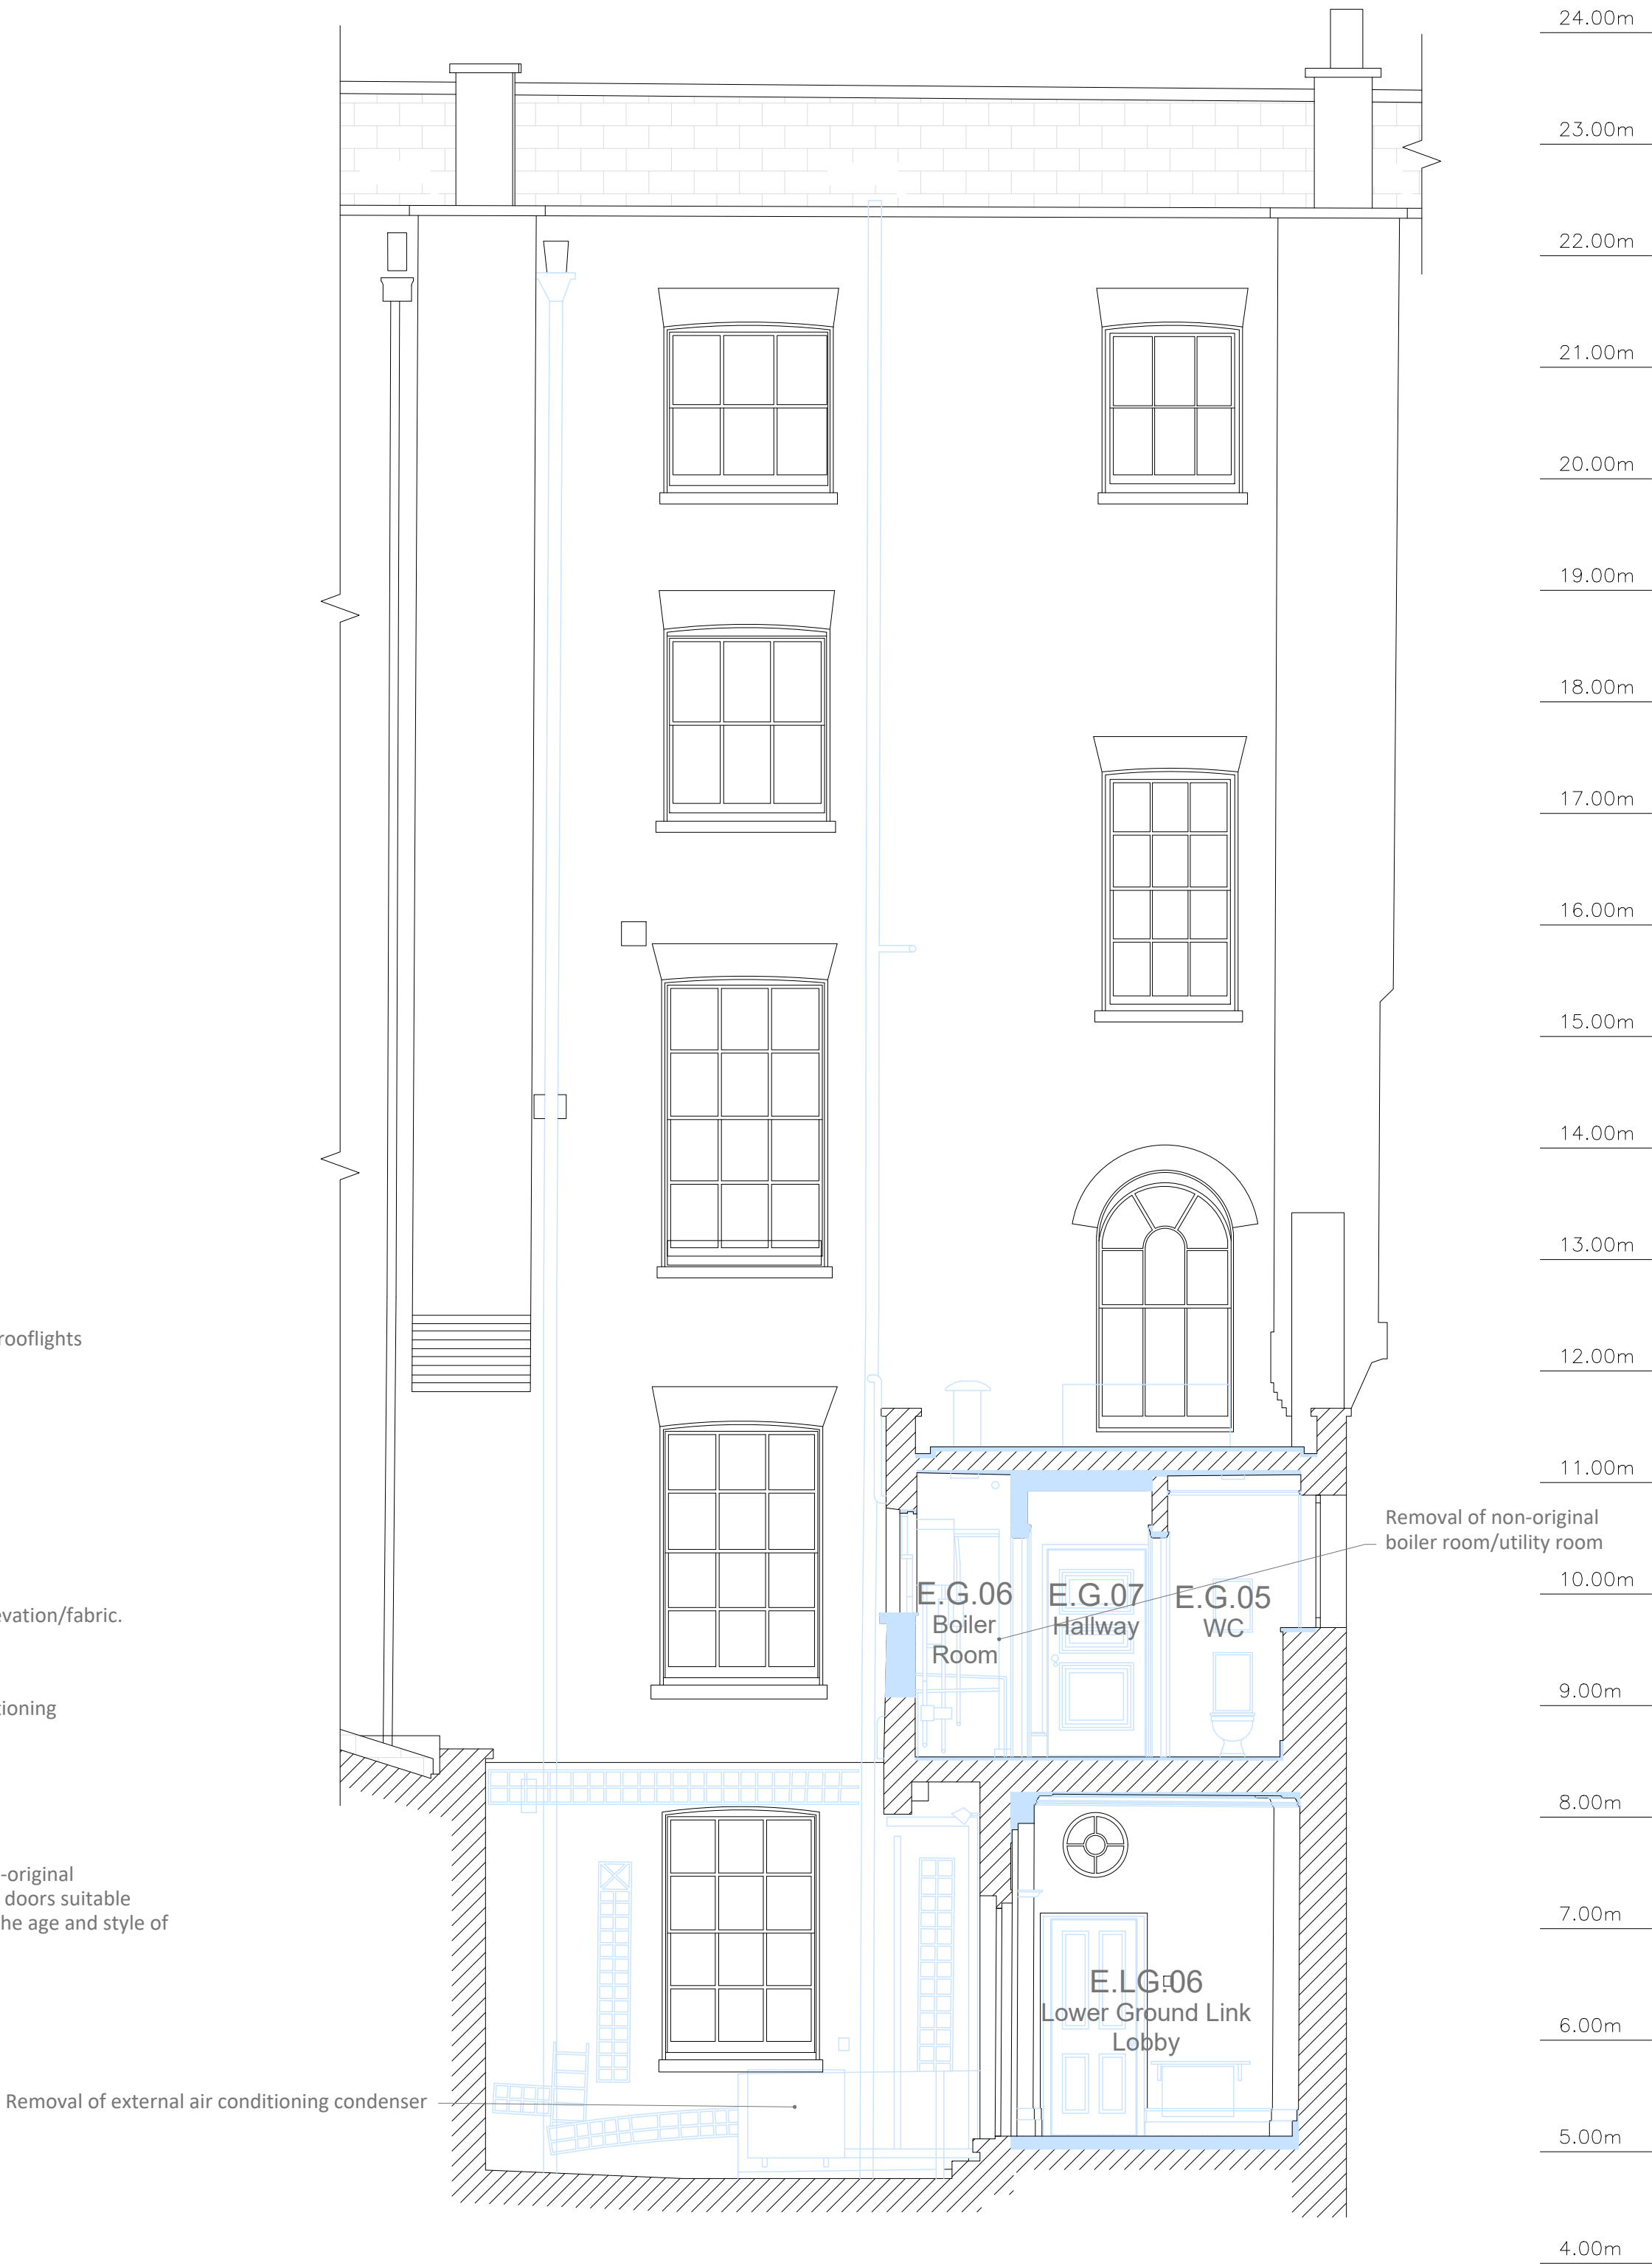

Section D

Notes

Copyright of this drawing and contents remain with Collett Zarzycki.

Do not scale from drawings.
The contractor is to verify dimensions on site prior to the commencement of work. Any discrepancies are to be reported to the Architect / Supervising Officer immediately.

If in doubt - seek clarification.

All work must comply with the current Building Regulations and local Byelaws. No materials are to be used or method of workmanship employed unless conformity with the current Codes of the Practice & British Standards is ensured.

General Notes

Rev	Date	Notes	
<div><div>COLLETT~ZARZYCKI LIMITED</div><div>28 FERNHEAD ROAD LONDON W9 3ET TEL. 020 8969 6967 FAX. 020 8960 6480 E-MAIL mail@czltd.co.uk</div><div>ARCHITECTURE INTERIOR DESIGN FURNITURE LANDSCAPING</div></div>			
<div><div>Job</div><div>55 Cumberland Terrace</div></div>			
<div><div>Title</div><div>Demolition Sections</div></div>			
Date	Scale	Number	Rev
03.02.21	1:50 @ A1	2001-D-007	B
Drawing Status		Planning	