

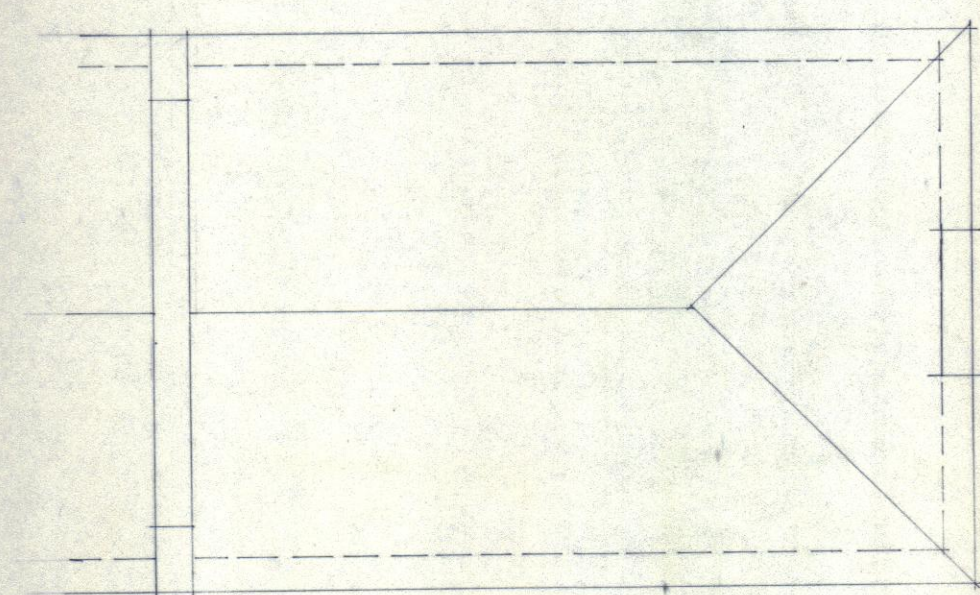




NOTES:
Do not scale this drawing: Work only to figured dimensions, which should be checked on site. All discrepancies should be reported to the Architect.

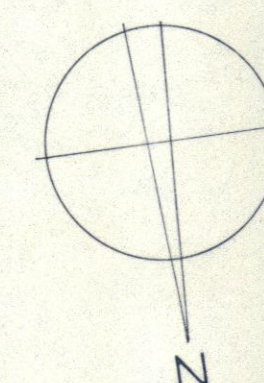


ROOF PLAN

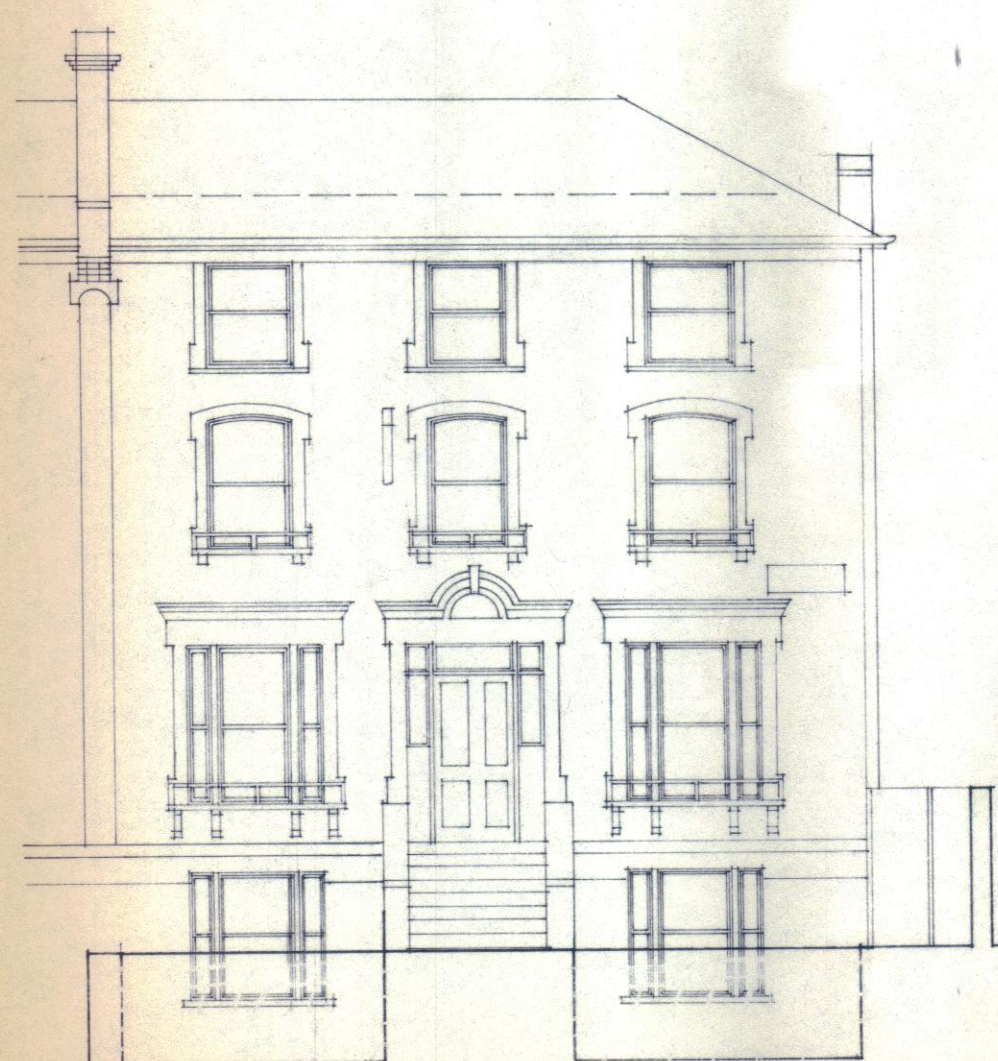

FRONT ELEVATION

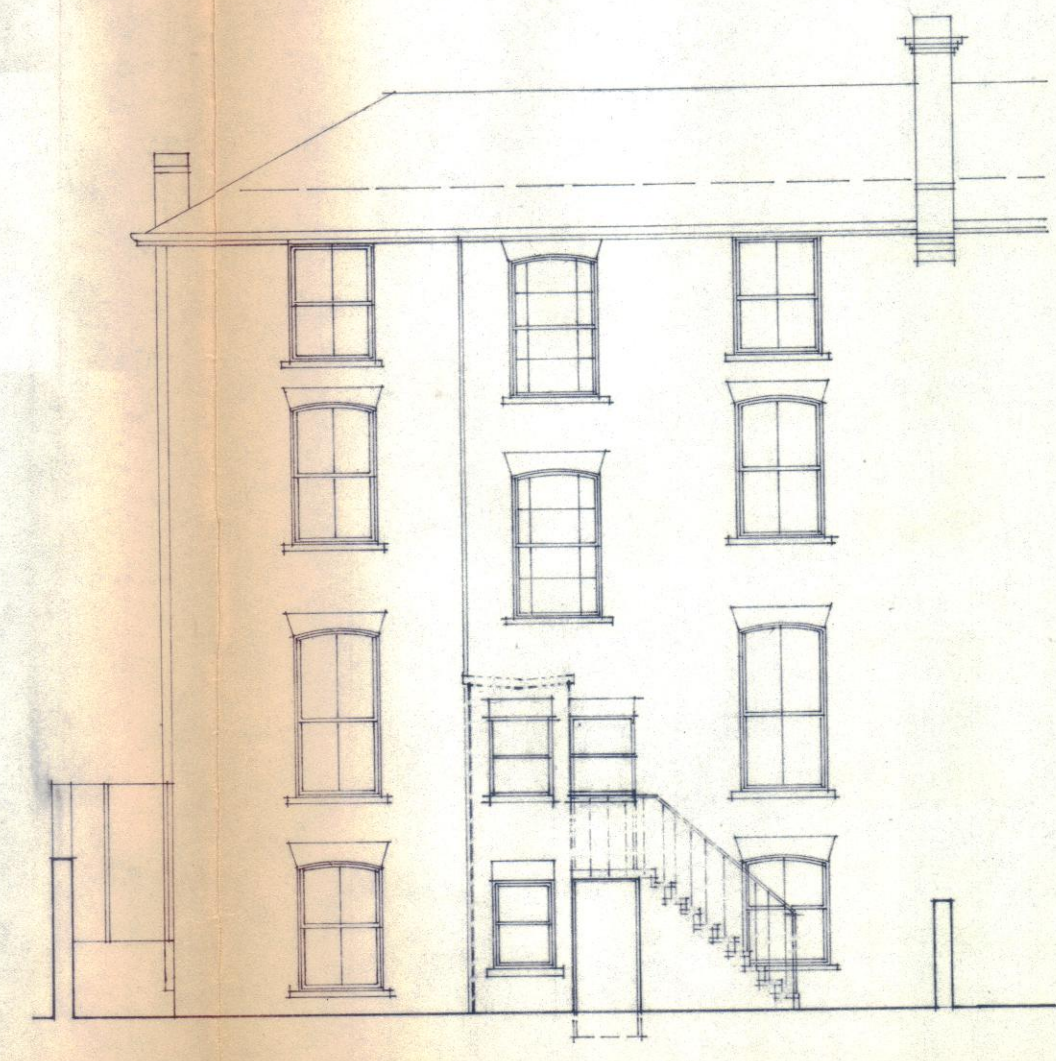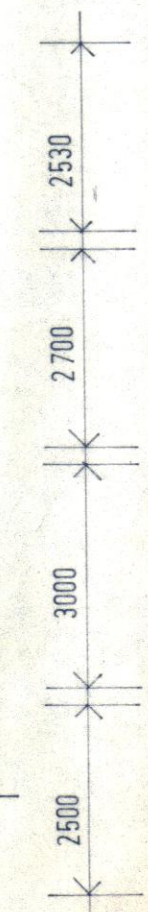

REAR ELEVATION

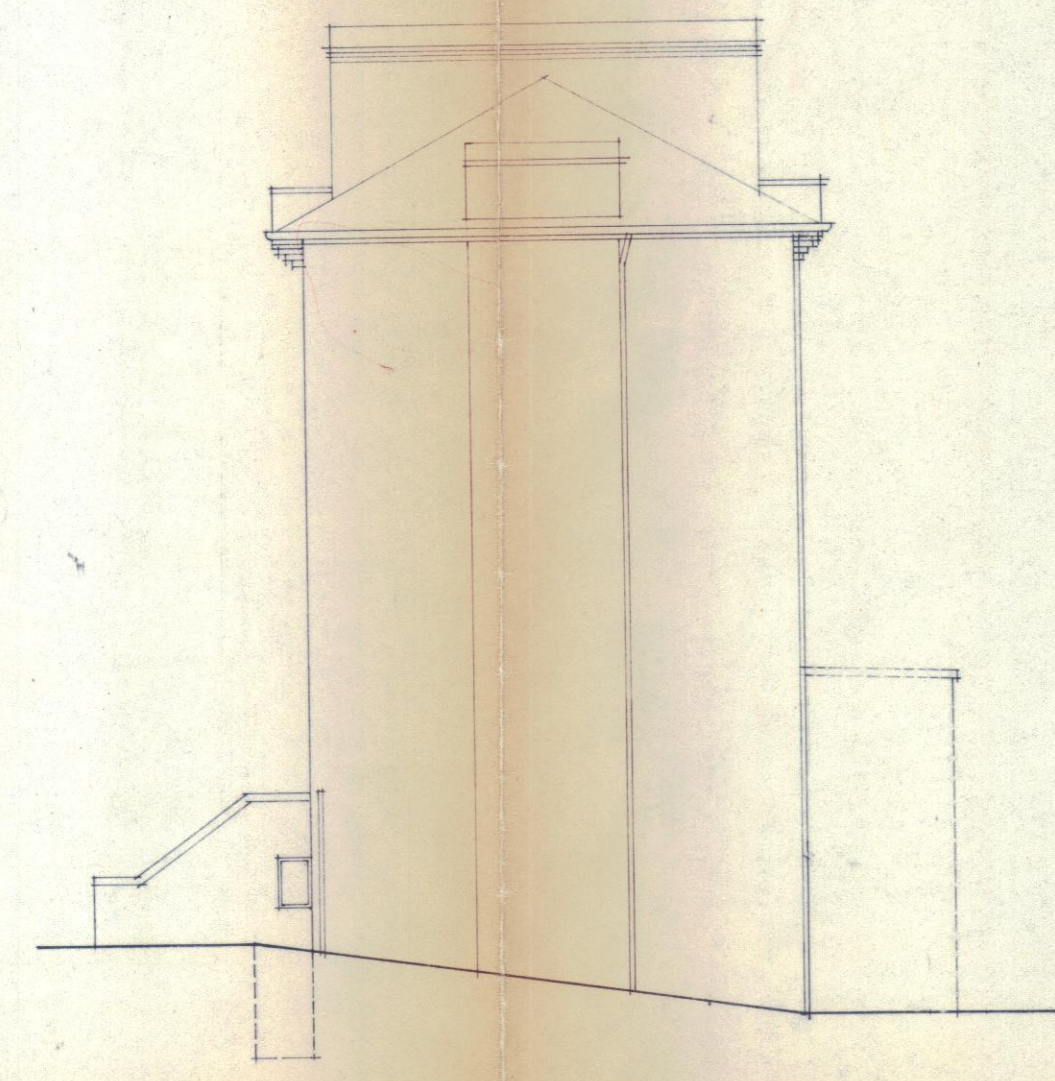

SIDE ELEVATION

1 No. 3- PERSON FLAT	GROUND FLOOR	NET SPACE 53 sq.m.	STORAGE 1,5 sq.m
1 No. 2- PERSON FLAT	FIRST FLOOR	NET SPACE 45 sq.m	STORAGE 1,0 sq.m
1 No. 8- PERSON MAISONETTE	SECOND AND THIRD FLOORS	NET SPACE 105 sq.m	STORAGE 1,5 sq.m
COMMON CIRCULATION SPACE		10 sq.m	

LONDON BOROUGH OF CAMDEN
APPROVED PLANS
~~DISAPPROVED~~
16 SEP 1975
ON BEHALF OF THE COUNCIL

23.4.75	Revisions as 52, Barth Rd. see drg 44A	A
Date	REVISIONS	No.

Lambiel Associates

Architects
1 Ailsop Place London NW1 5LE
01-935 8561/2/3

PLANS / ELEVATIONS

CTP/gn/16/37/20766

OUTLINE PROPOSALS


BARTHOLOMEW ESTATE
CONVERSIONS NW5

59 BARTHOLOMEW RD


LONDON BOROUGH OF CAMDEN
APPROVED PLANS
~~DISAPPROVED~~
17 JUN 1975
ON BEHALF OF THE COUNCIL
CASE COPY

SCALE: 1 / 100
DATE: OCT / NOV 74


DRAWN:
Drawing Number: 253/45A
Revision:

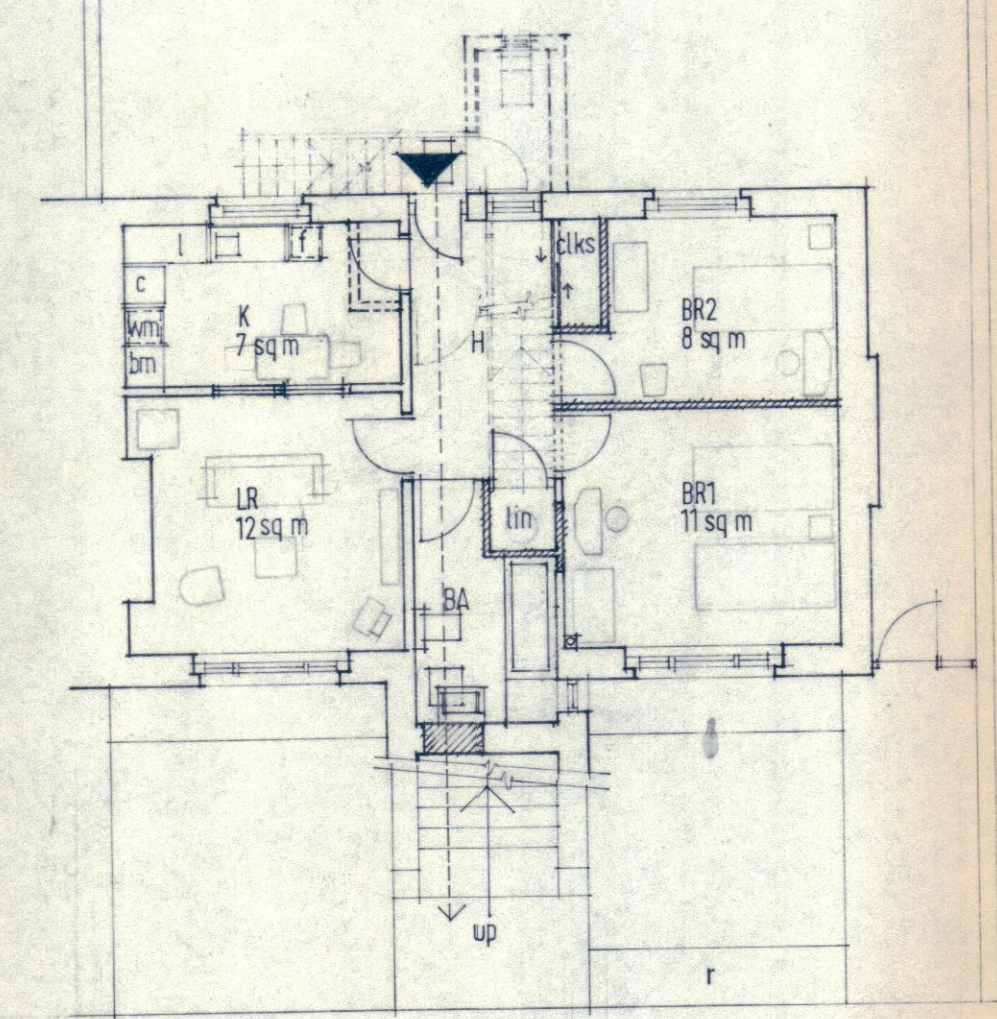


GROUND FLOOR PLAN

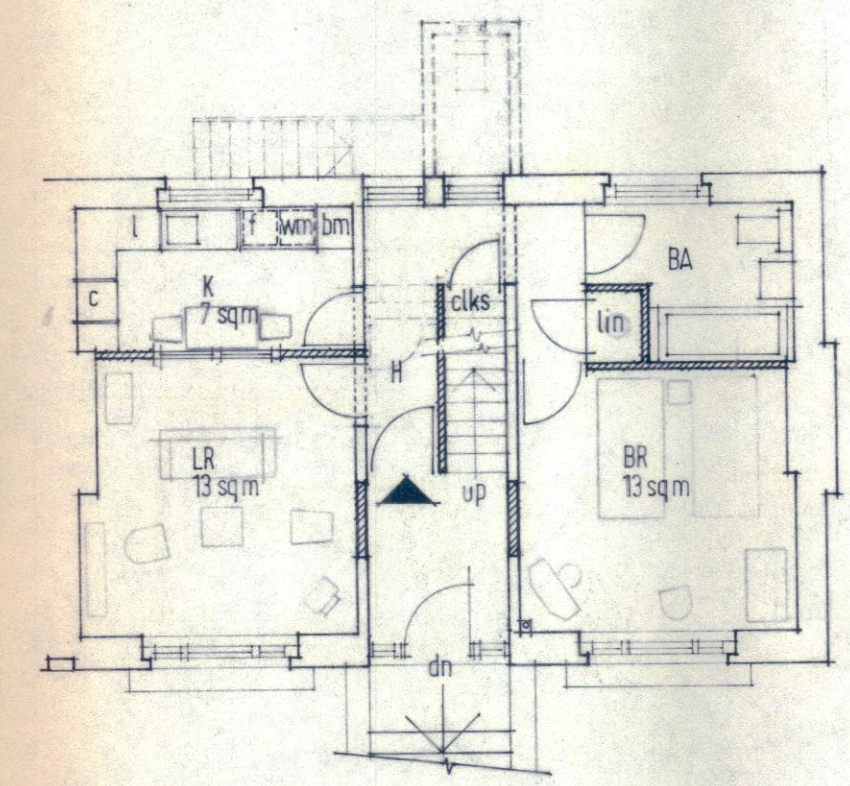

FIRST FLOOR PLAN

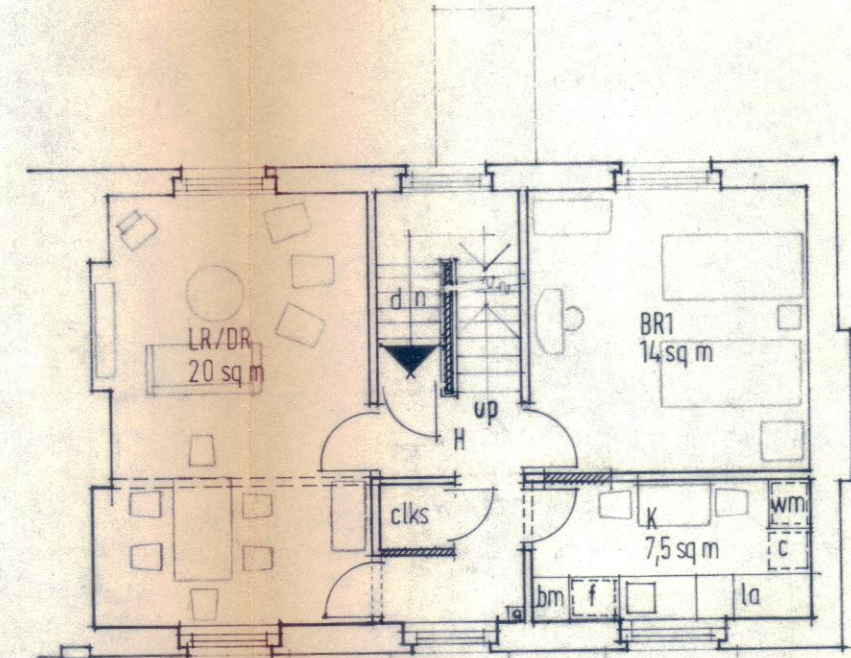

SECOND FLOOR PLAN

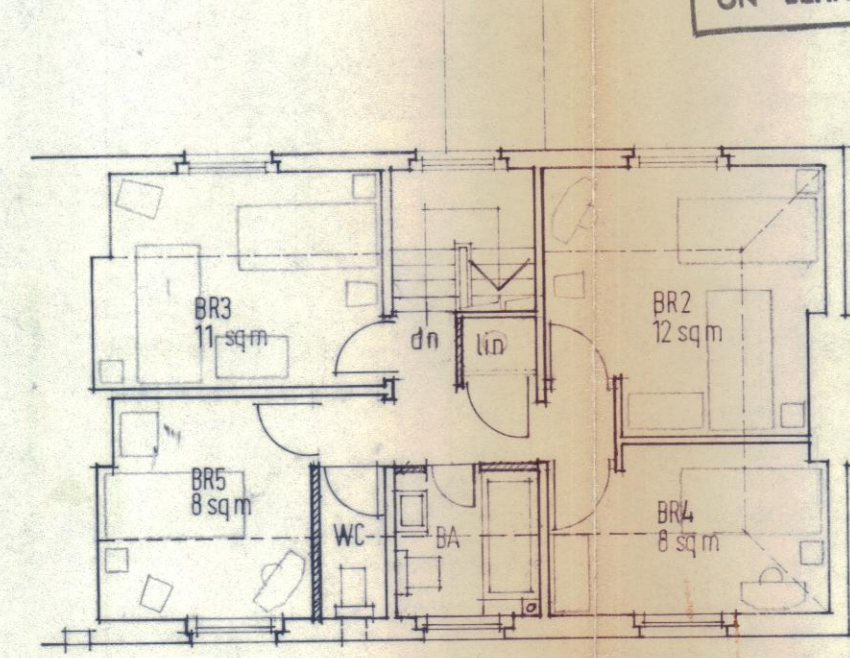

THIRD FLOOR PLAN