
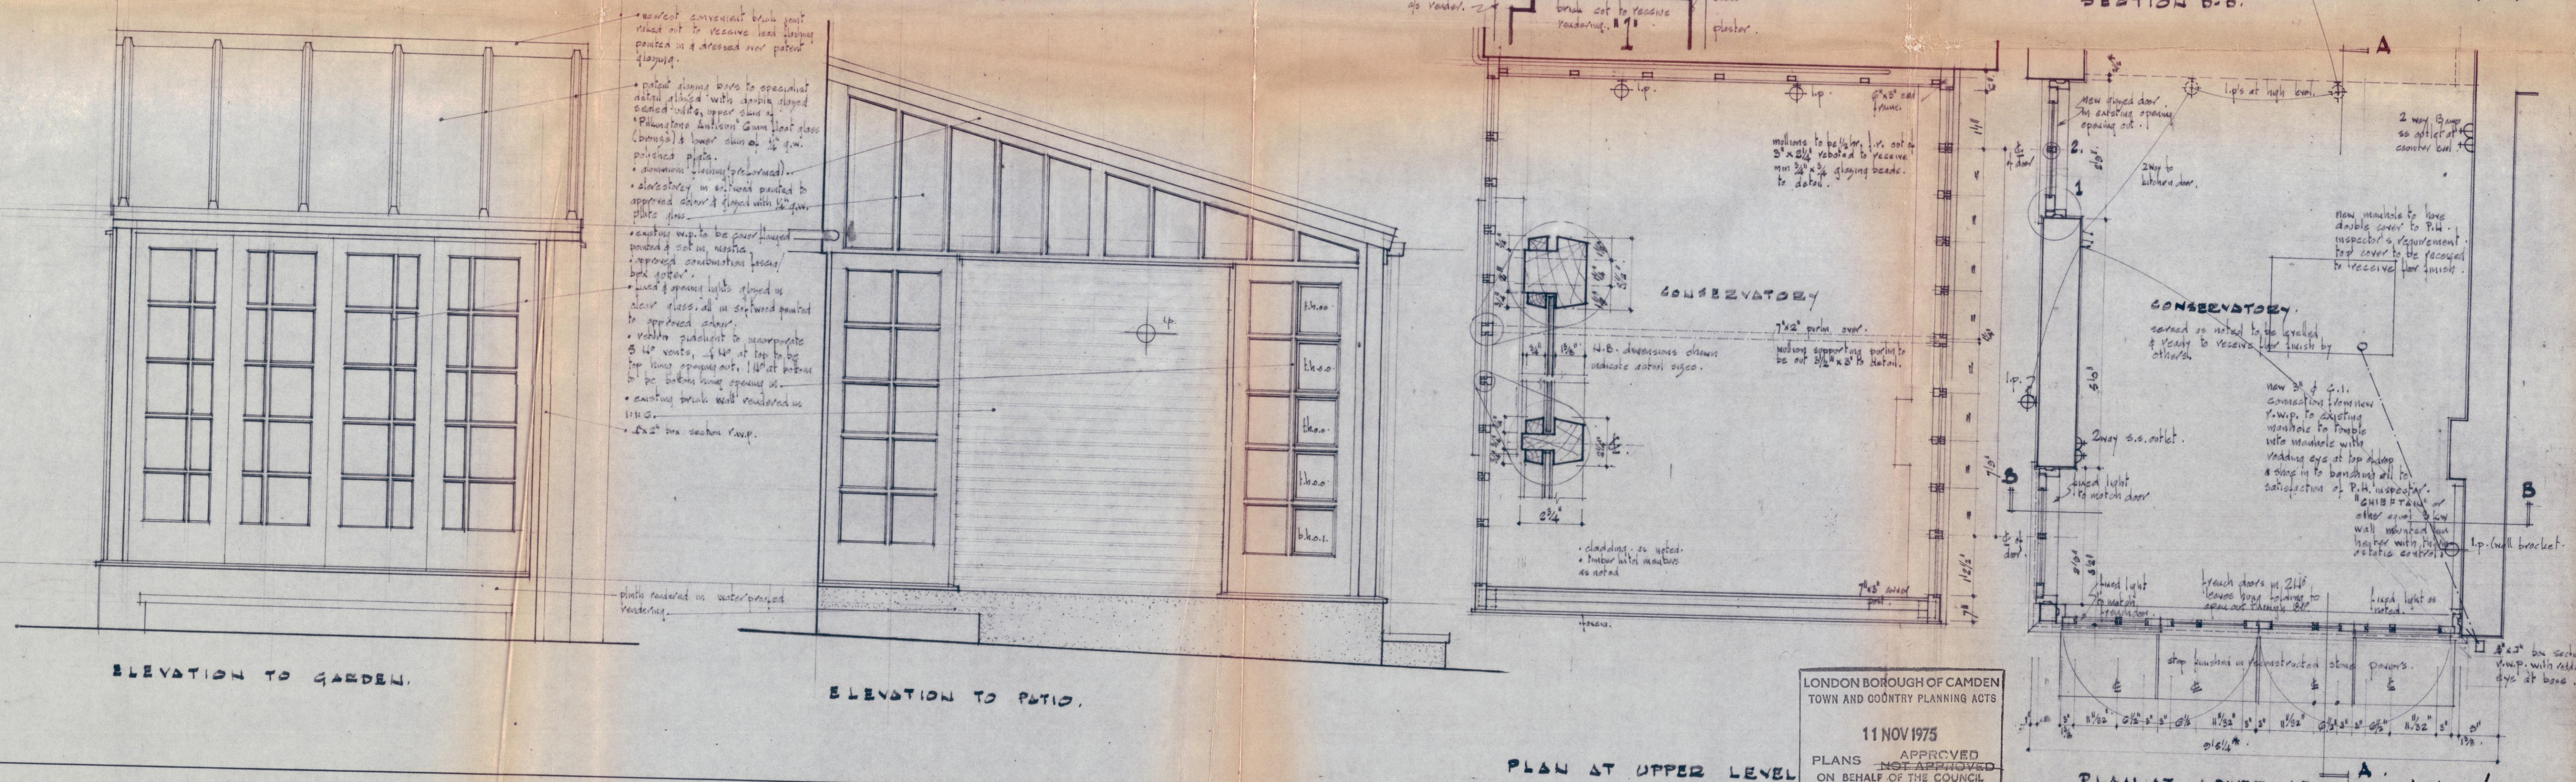


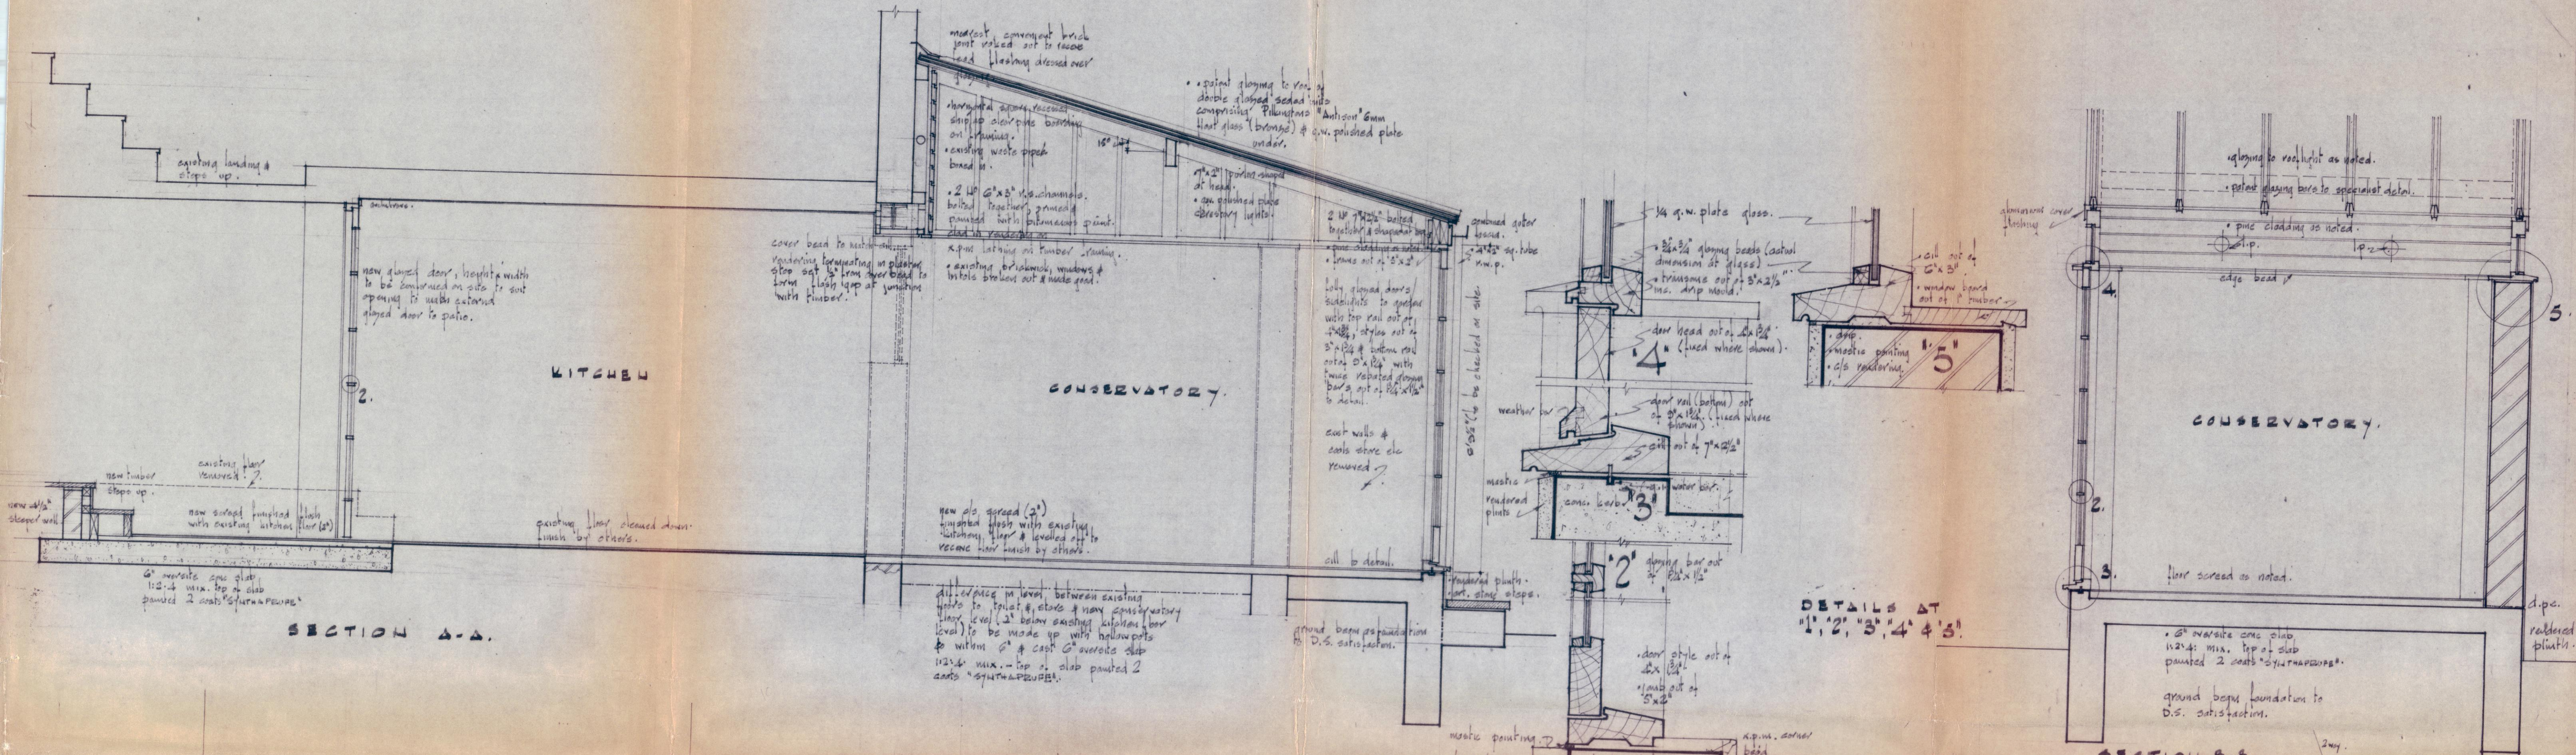

NOTES

REVISIONS		
No.	Date	Description

TREVOR BAUNCE ASSOCIATES Chartered Architects
 74a HEATH STREET LONDON NW3. 1DN. Telephone 01: 435 9238/9795
 DATE 23/7/75
 DRAWING NO. 7503 12
 42 DOWNSHIRE HILL, NW.3.