
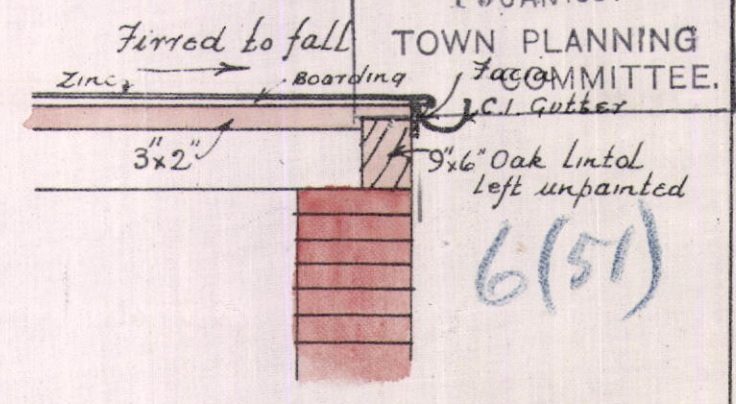


REGD No. 11548

Alterations for Mrs. Murch

Scale - Eight feet to One inch


PRESENTED TO
19 JAN 1934
TOWN PLANNING
COMMITTEE.

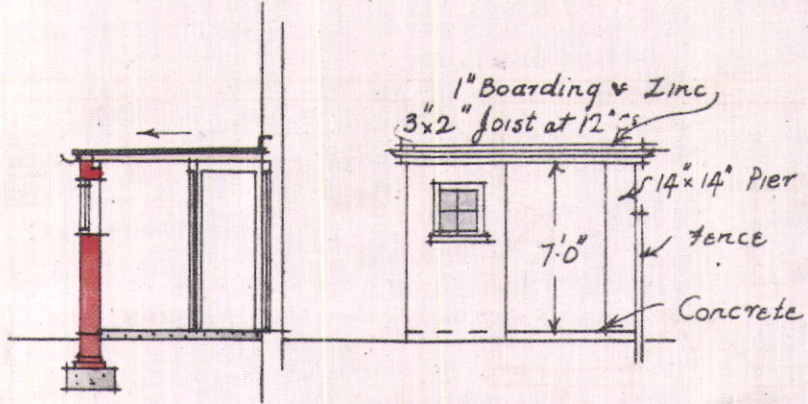

Section A.A.

Elevation

Half-inch detail.

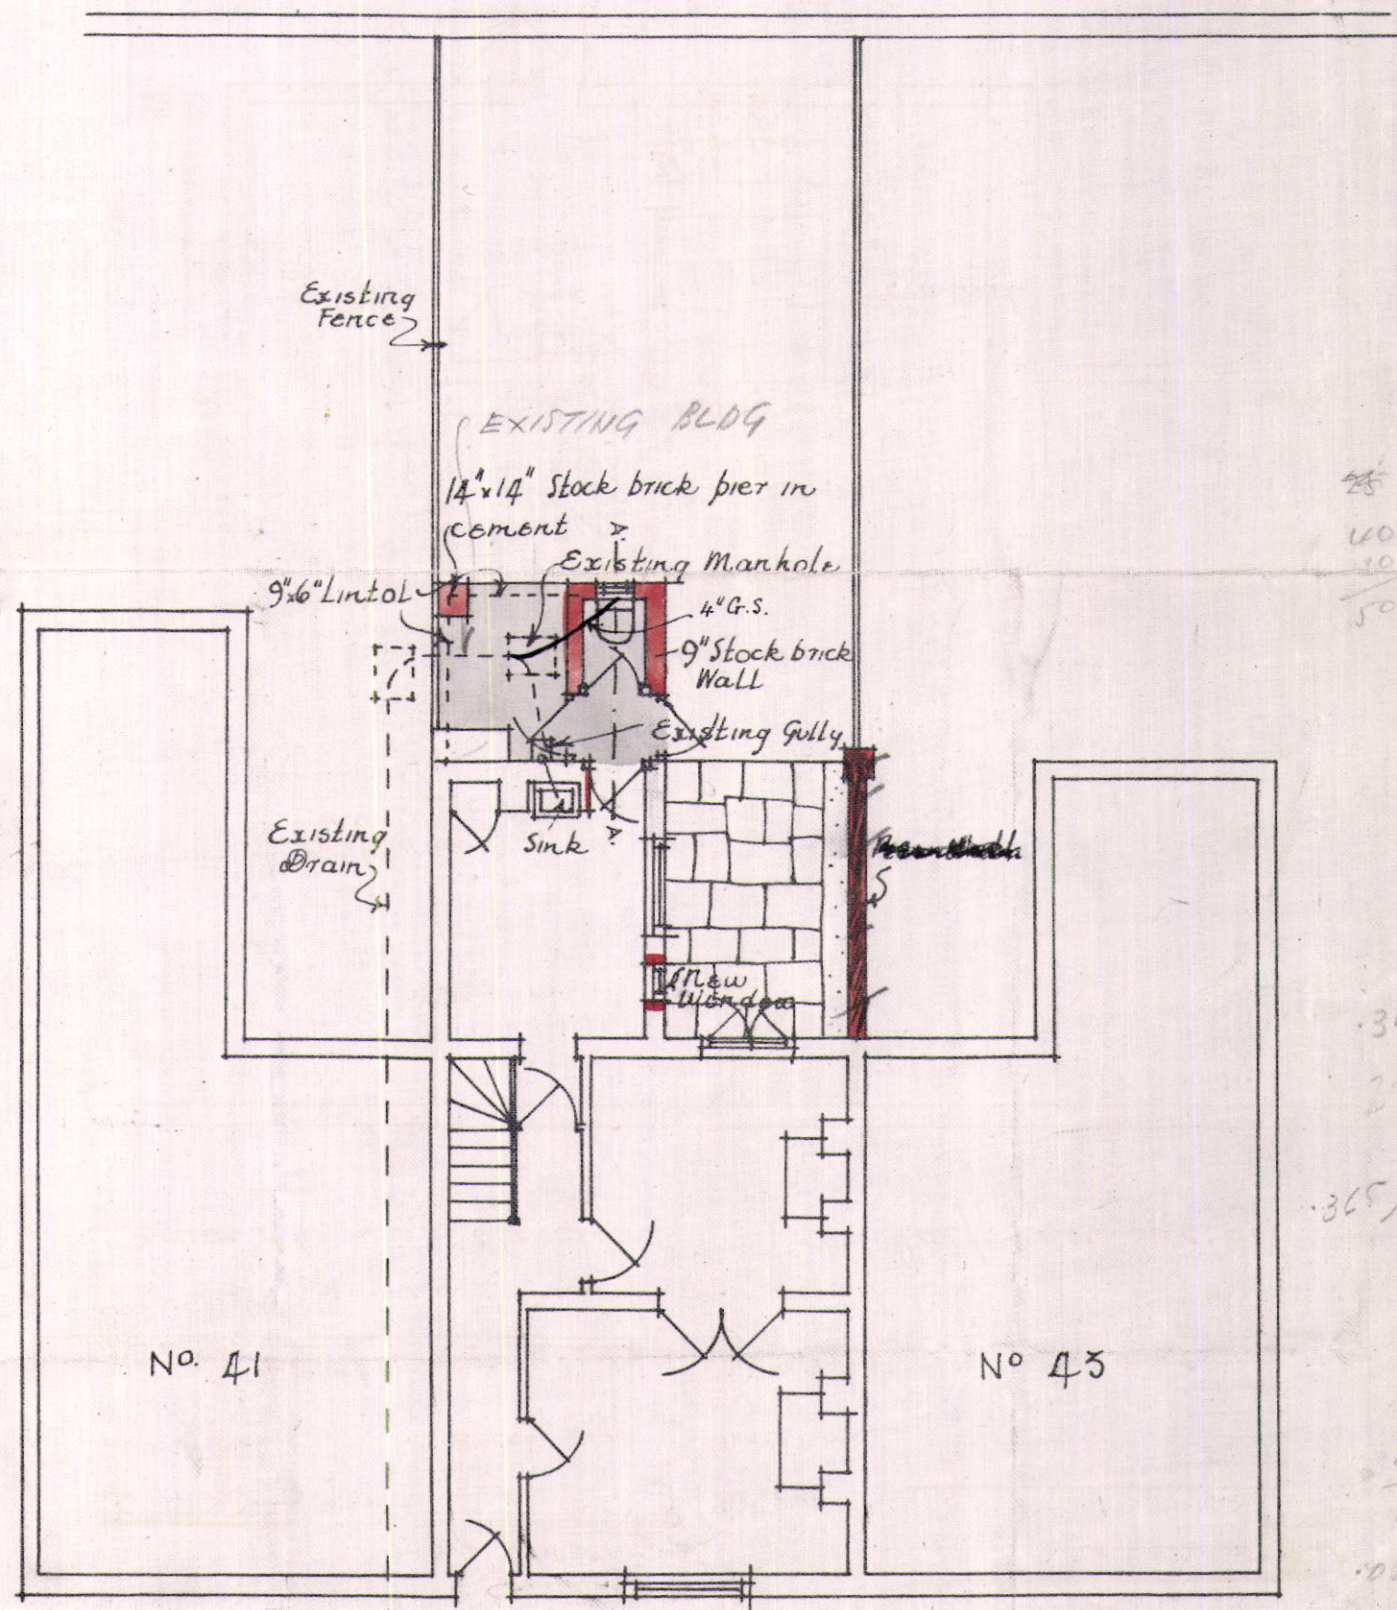

Plan

No. 41

No. 43

No. 42, Downshire Hill, Hampstead.

Stanley C Ramsey F.R.I.B.A.
Architect,
46, St. Russell St. W.C.1.

27/11/33.

25
10
10
50

365

365) .0500 (184
365
1350
1095
255

14 x 1
100
105) 365 (7