


Notes
 This drawing is copyright Piercy&Company.
 Do not scale from this drawing.
 All dimensions and levels to be checked on site by the contractor
 and such dimensions to be his responsibility.
 Report all drawing errors, omissions and discrepancies to the
 architect.

DISCLAIMER
 This document may be issued in an editable digital CAD
 format to enable others to use it as background information
 to make alterations and/or additions. In that instance the
 file will be accompanied by a PDF version as a record of
 the original file. It is for those parties making such
 alterations and/or additions to ensure that they make use
 of current background information.

Piercy&Company accepts no liability for either: any such
 alterations and/or additions to the background information
 by others; or any other changes made by others to the
 architectural content of the background information itself.

Key

A	14.01.21	Section 73
7	01.06.20	Stage 2
Rev	Date	Description

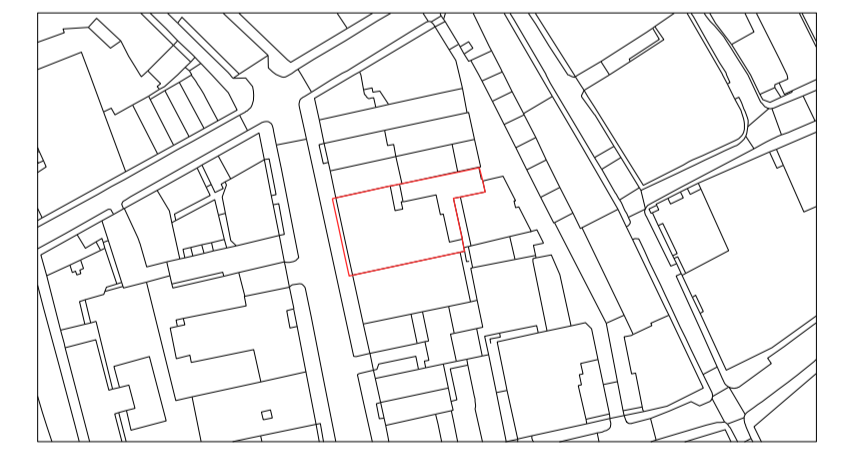

Project
 51-53 Hatton Garden
Client
 Dorrington Midtown Limited
Date
 14/08/20
Scale
 1:50 @ A1 1:100 @ A3


Proposed Ground Floor
 General Arrangement Plan

Drawn MS **Checked** DC **Approved** SP

Drawing Status
 PLANNING

Project	Discipline	Level	Series	Dwg No	Rev
13551	A	LXX	00	15	A

39 Plender Street
 London NW1 7HP
 Telephone
 *44 (0)20 7424 9611
 info@piercyandco.com
 www.piercyandco.com

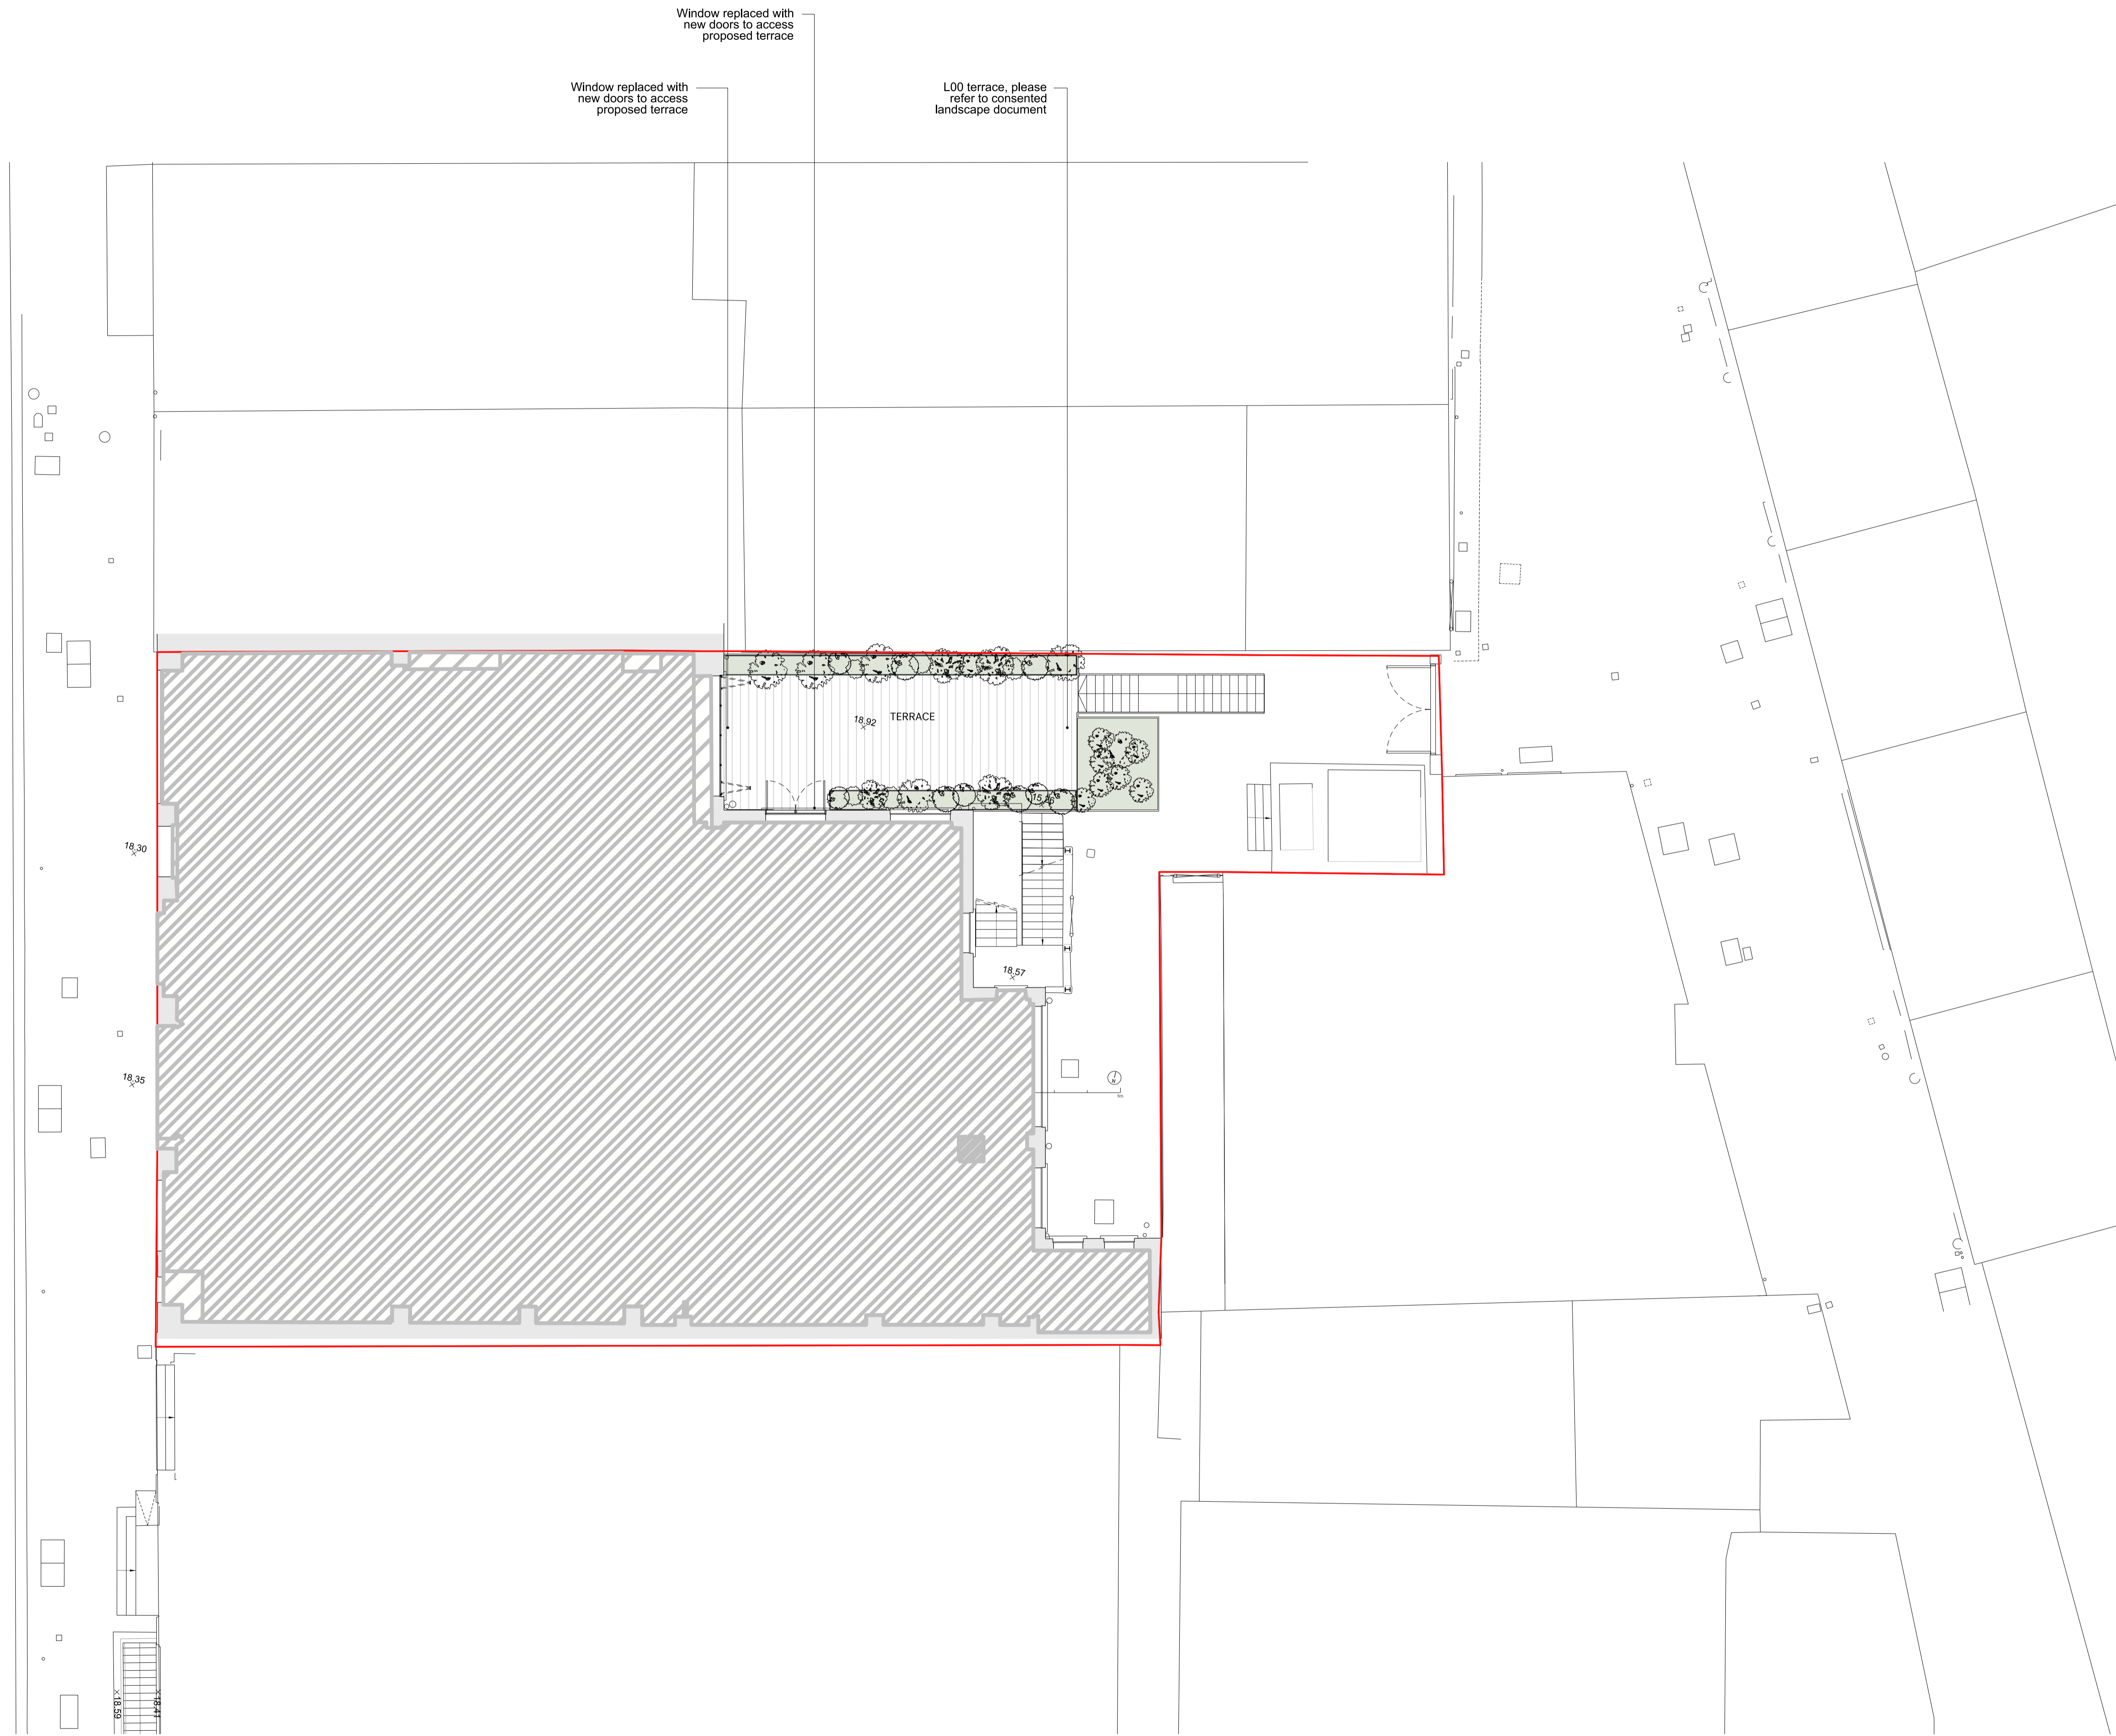

Window replaced with
 new doors to access
 proposed terrace

Window replaced with
 new doors to access
 proposed terrace

L00 terrace, please
 refer to consented
 landscape document

18.30

18.35

18.57

18.92

TERRACE

18.44

18.58