


Notes
 This drawing is copyright Piercy&Company.
 Do not scale from this drawing.
 All dimensions and levels to be checked on site by the contractor and such dimensions to be his responsibility.
 Report all drawing errors, omissions and discrepancies to the architect.

DISCLAIMER
 This document may be issued in an editable digital CAD format to enable others to use it as background information to make alterations and/or additions. In that instance the file will be accompanied by a PDF version as a record of the original file. It is for those parties making such alterations and/or additions to ensure that they make use of current background information.

Piercy&Company accepts no liability for either: any such alterations and/or additions to the background information by others; or any other changes made by others to the architectural content of the background information itself.

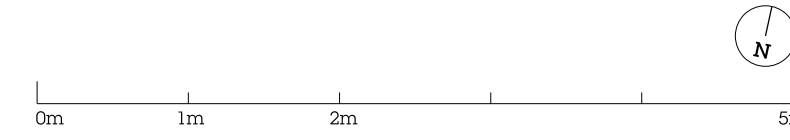

Key




Proposed factory style doors to match existing to provide access to L06 terrace. Window cills dropped in this location to provide level access. Windows to be replaced.

Existing window to be infilled with buff brick to match existing on every floor. Metal grille placed in this location at head of each infilled existing window to provide MVHR ventilation extract.

Windows replaced to match existing in this location on every floor. Metal grille incorporated at head of windows to provide MVHR ventilation intake

Note: the replacement of windows and integration of metal ventilation grilles annotated on this drawing affect all floors from ground floor to sixth floor

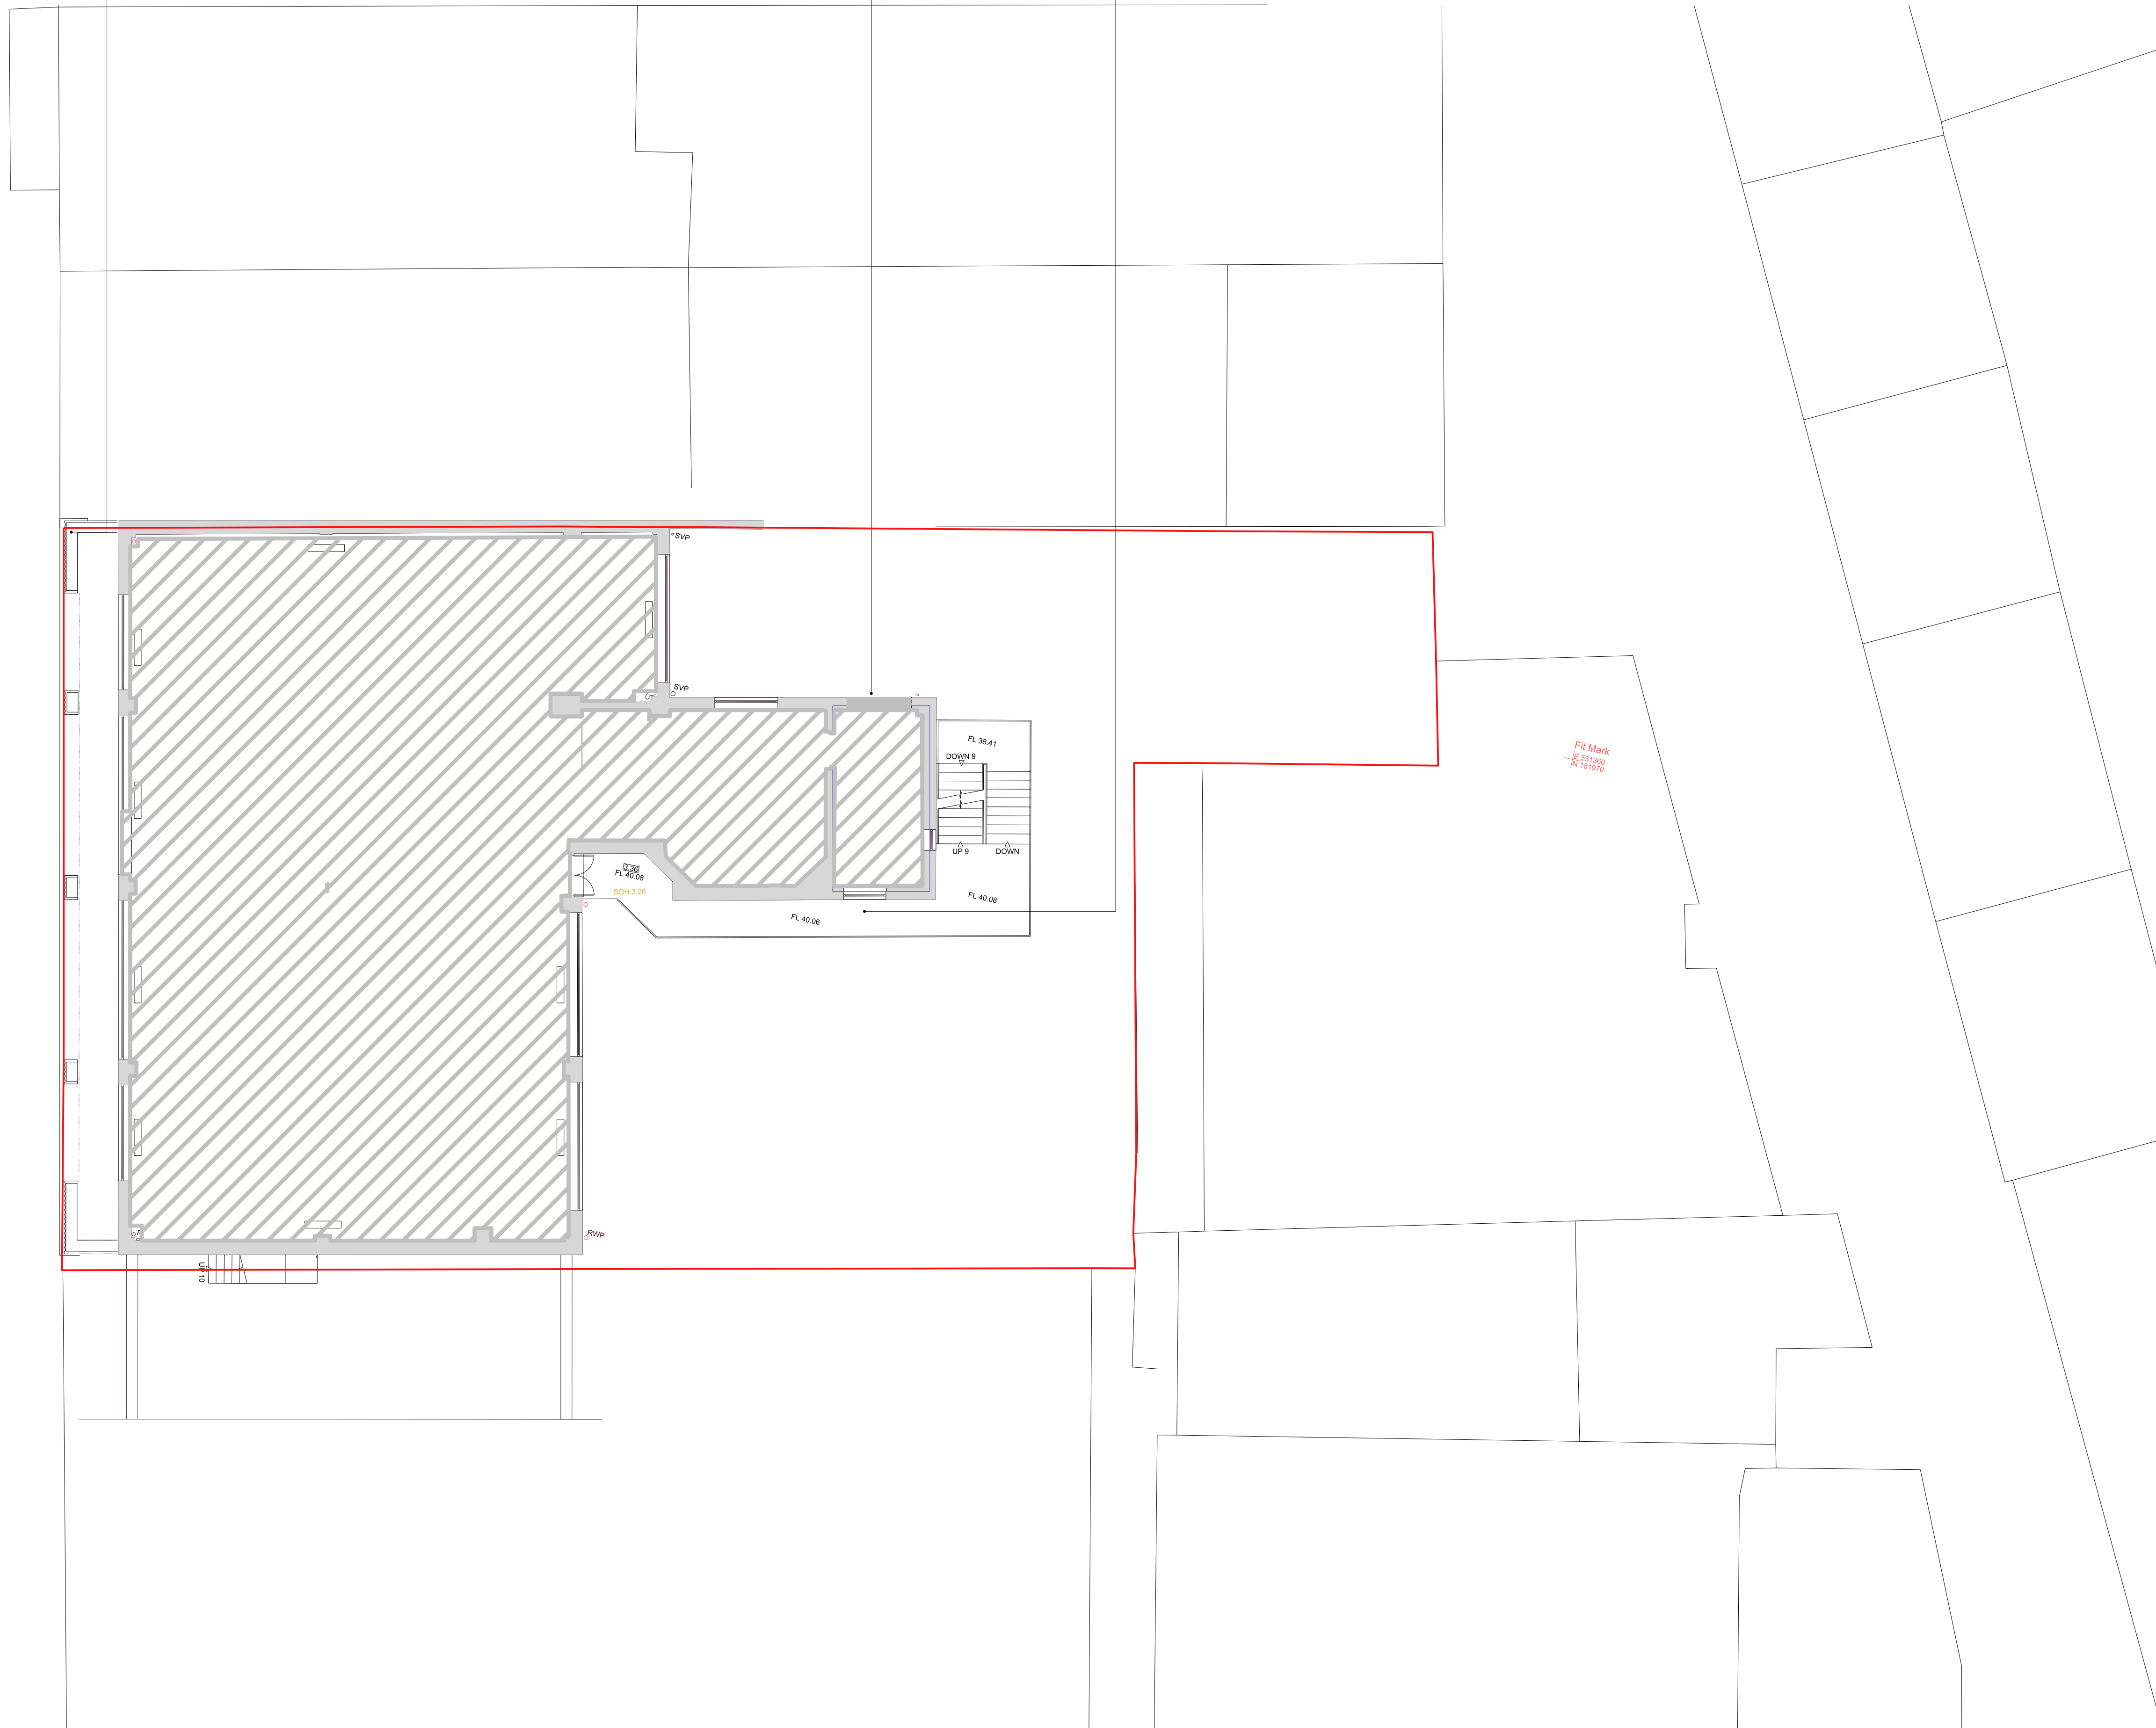

A	14.01.21	Section 73
-	01.06.20	Stage 2
Rev	Date	Description



Project
 51-53 Hatton Garden
Client
 Dorrington Midtown Limited
Date
 01/06/20
Scale
 1:50 @ A1 1:100 @ A3

Proposed Sixth Floor
 General Arrangement Plan
Drawn
 KC
Checked
 HW
Approved
 DC

Drawing Status
 PLANNING

Project	Discipline	Level	Series	Dwg No	Rev
13551	A	LXX	00	16	A

39 Plender Street
 London NW1 7HP
 Telephone
 *44 (0)20 7424 9611
 info@piercyandco.com
 www.piercyandco.com