



**Notes**  
 This drawing is copyright Piercy&Company.  
 Do not scale from this drawing.  
 All dimensions and levels to be checked on site by the contractor  
 and such dimensions to be his responsibility.  
 Report all drawing errors, omissions and discrepancies to the  
 architect.

**DISCLAIMER**  
 This document may be issued in an editable digital CAD  
 format to enable others to use it as background information  
 to make alterations and/or additions. In that instance the  
 file will be accompanied by a PDF version as a record of  
 the original file. It is for those parties making such  
 alterations and/or additions to ensure that they make use  
 of current background information.

Piercy&Company accepts no liability for either: any such  
 alterations and/or additions to the background information  
 by others; or any other changes made by others to the  
 architectural content of the background information itself.

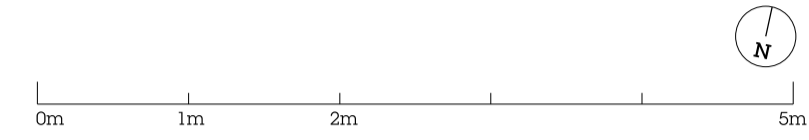

**Key**

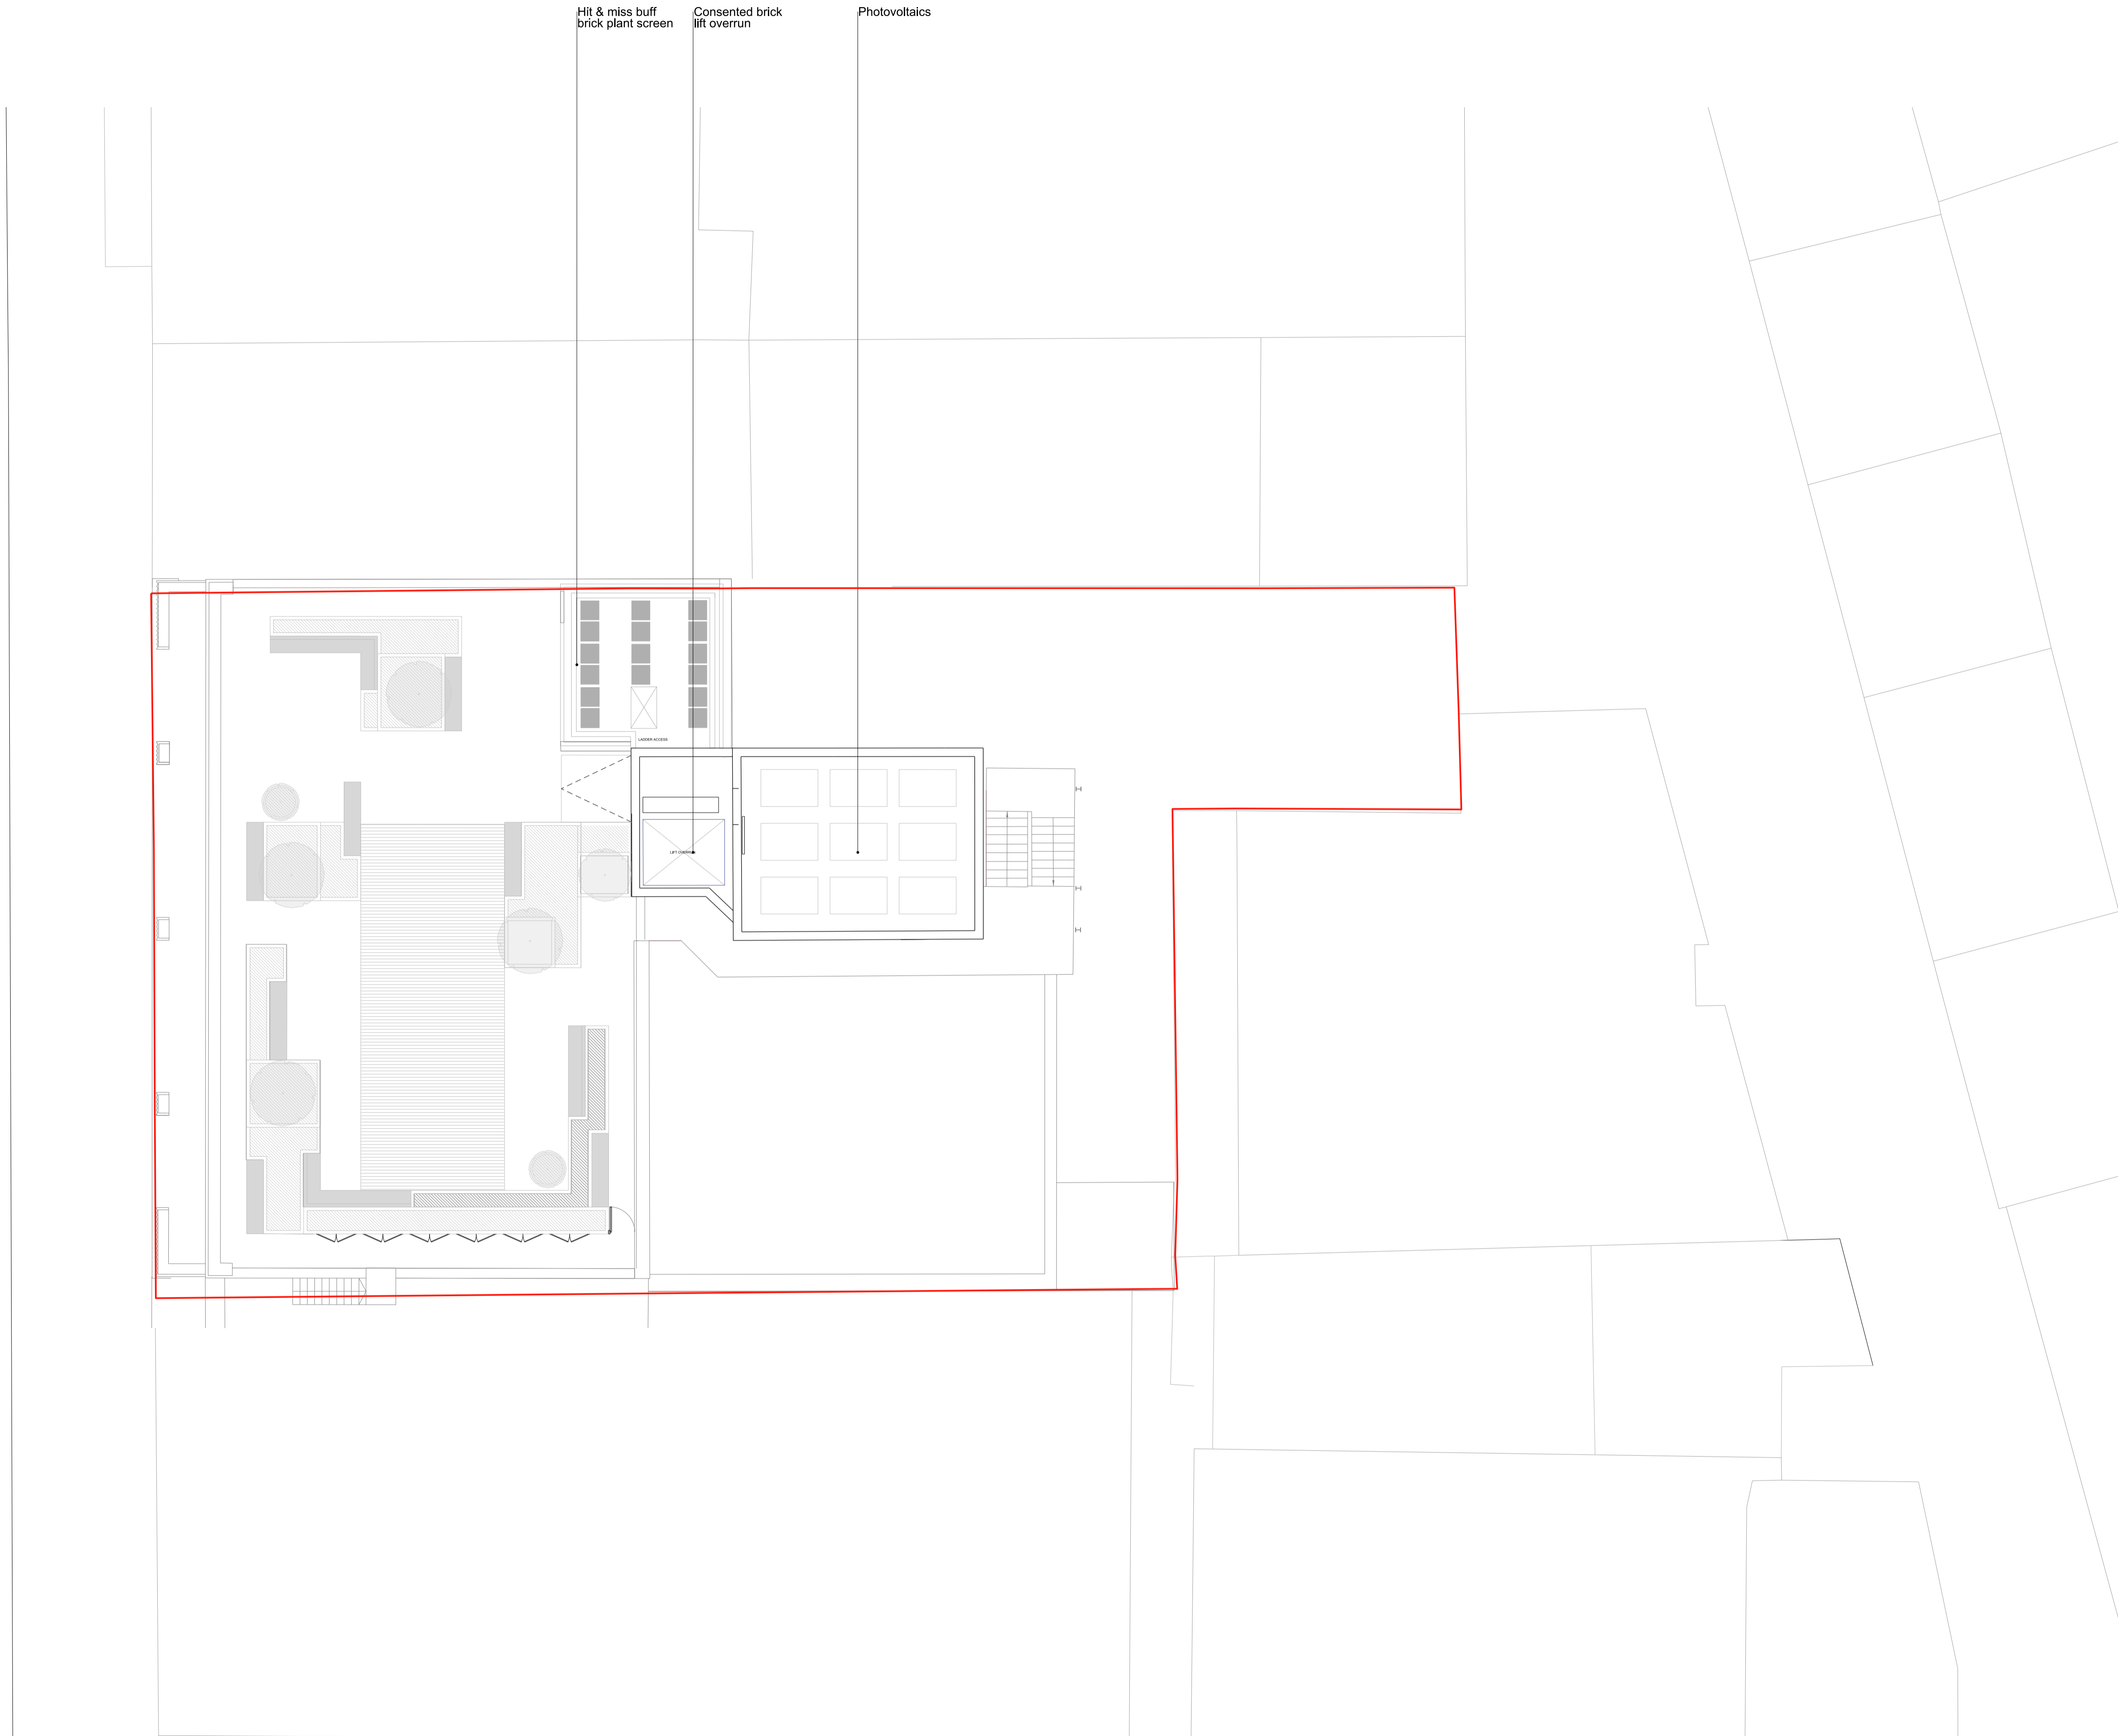

A	14.01.21	Section 73
-	15.05.20	Planning
<b>Rev</b>	<b>Date</b>	<b>Description</b>



**Project**  
 51-53 Hatton Garden  
**Client**  
 Dorrington Midtown Limited  
**Date** 15/05/20 **Scale** 1:50 @ A1 1:100 @ A3

**Proposed Roof**  
 General Arrangement Plan

**Drawn** MS **Checked** HW **Approved** DC

**Drawing Status**  
 PLANNING

Project	Discipline	Level	Series	Dwg No	Rev
13551	A	RF	00	18	A

39 Plender Street  
 London NW1 7HP  
 Telephone  
 \*44 (0)20 7424 9611  
 info@piercyandco.com  
 www.piercyandco.com