


Notes

This drawing is copyright Piercy&Company.  
Do not scale from this drawing.  
All dimensions and levels to be checked on site by the contractor and such dimensions to be his responsibility.  
Report all drawing errors, omissions and discrepancies to the architect.

DISCLAIMER


This document may be issued in an editable digital CAD format to enable others to use it as background information to make alterations and/or additions. In that instance the file will be accompanied by a PDF version as a record of the original file. It is for those parties making such alterations and/or additions to ensure that they make use of current background information.

Piercy&Company accepts no liability for either: any such alterations and/or additions to the background information by others; or any other changes made by others to the architectural content of the background information itself.

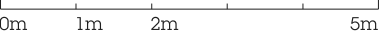

Key

A	14.01.21	Section 73
-	15.05.20	Planning
Rev	Date	Description

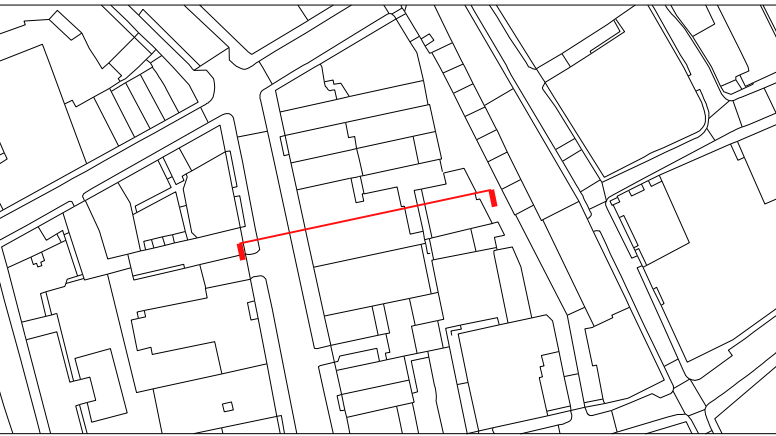

Project  
51-53 Hatton Garden

Client  
Dorrington Midtown Limited

Date  
15/05/20

Scale  
1:100 @ A1 1:200 @ A3

Proposed Section A-A

Drawn	Checked	Approved
MS	DC	SP

Drawing Status  
PLANNING


Project	Discipline	Level	Series	Dwg No	Rev
13551	A	LXX	00	19	A

39 Plender Street  
London NW1 7HP

info@piercyandco.com  
www.piercyandco.com

Telephone  
+44 (0)20 7424 9611

Piercy&Company

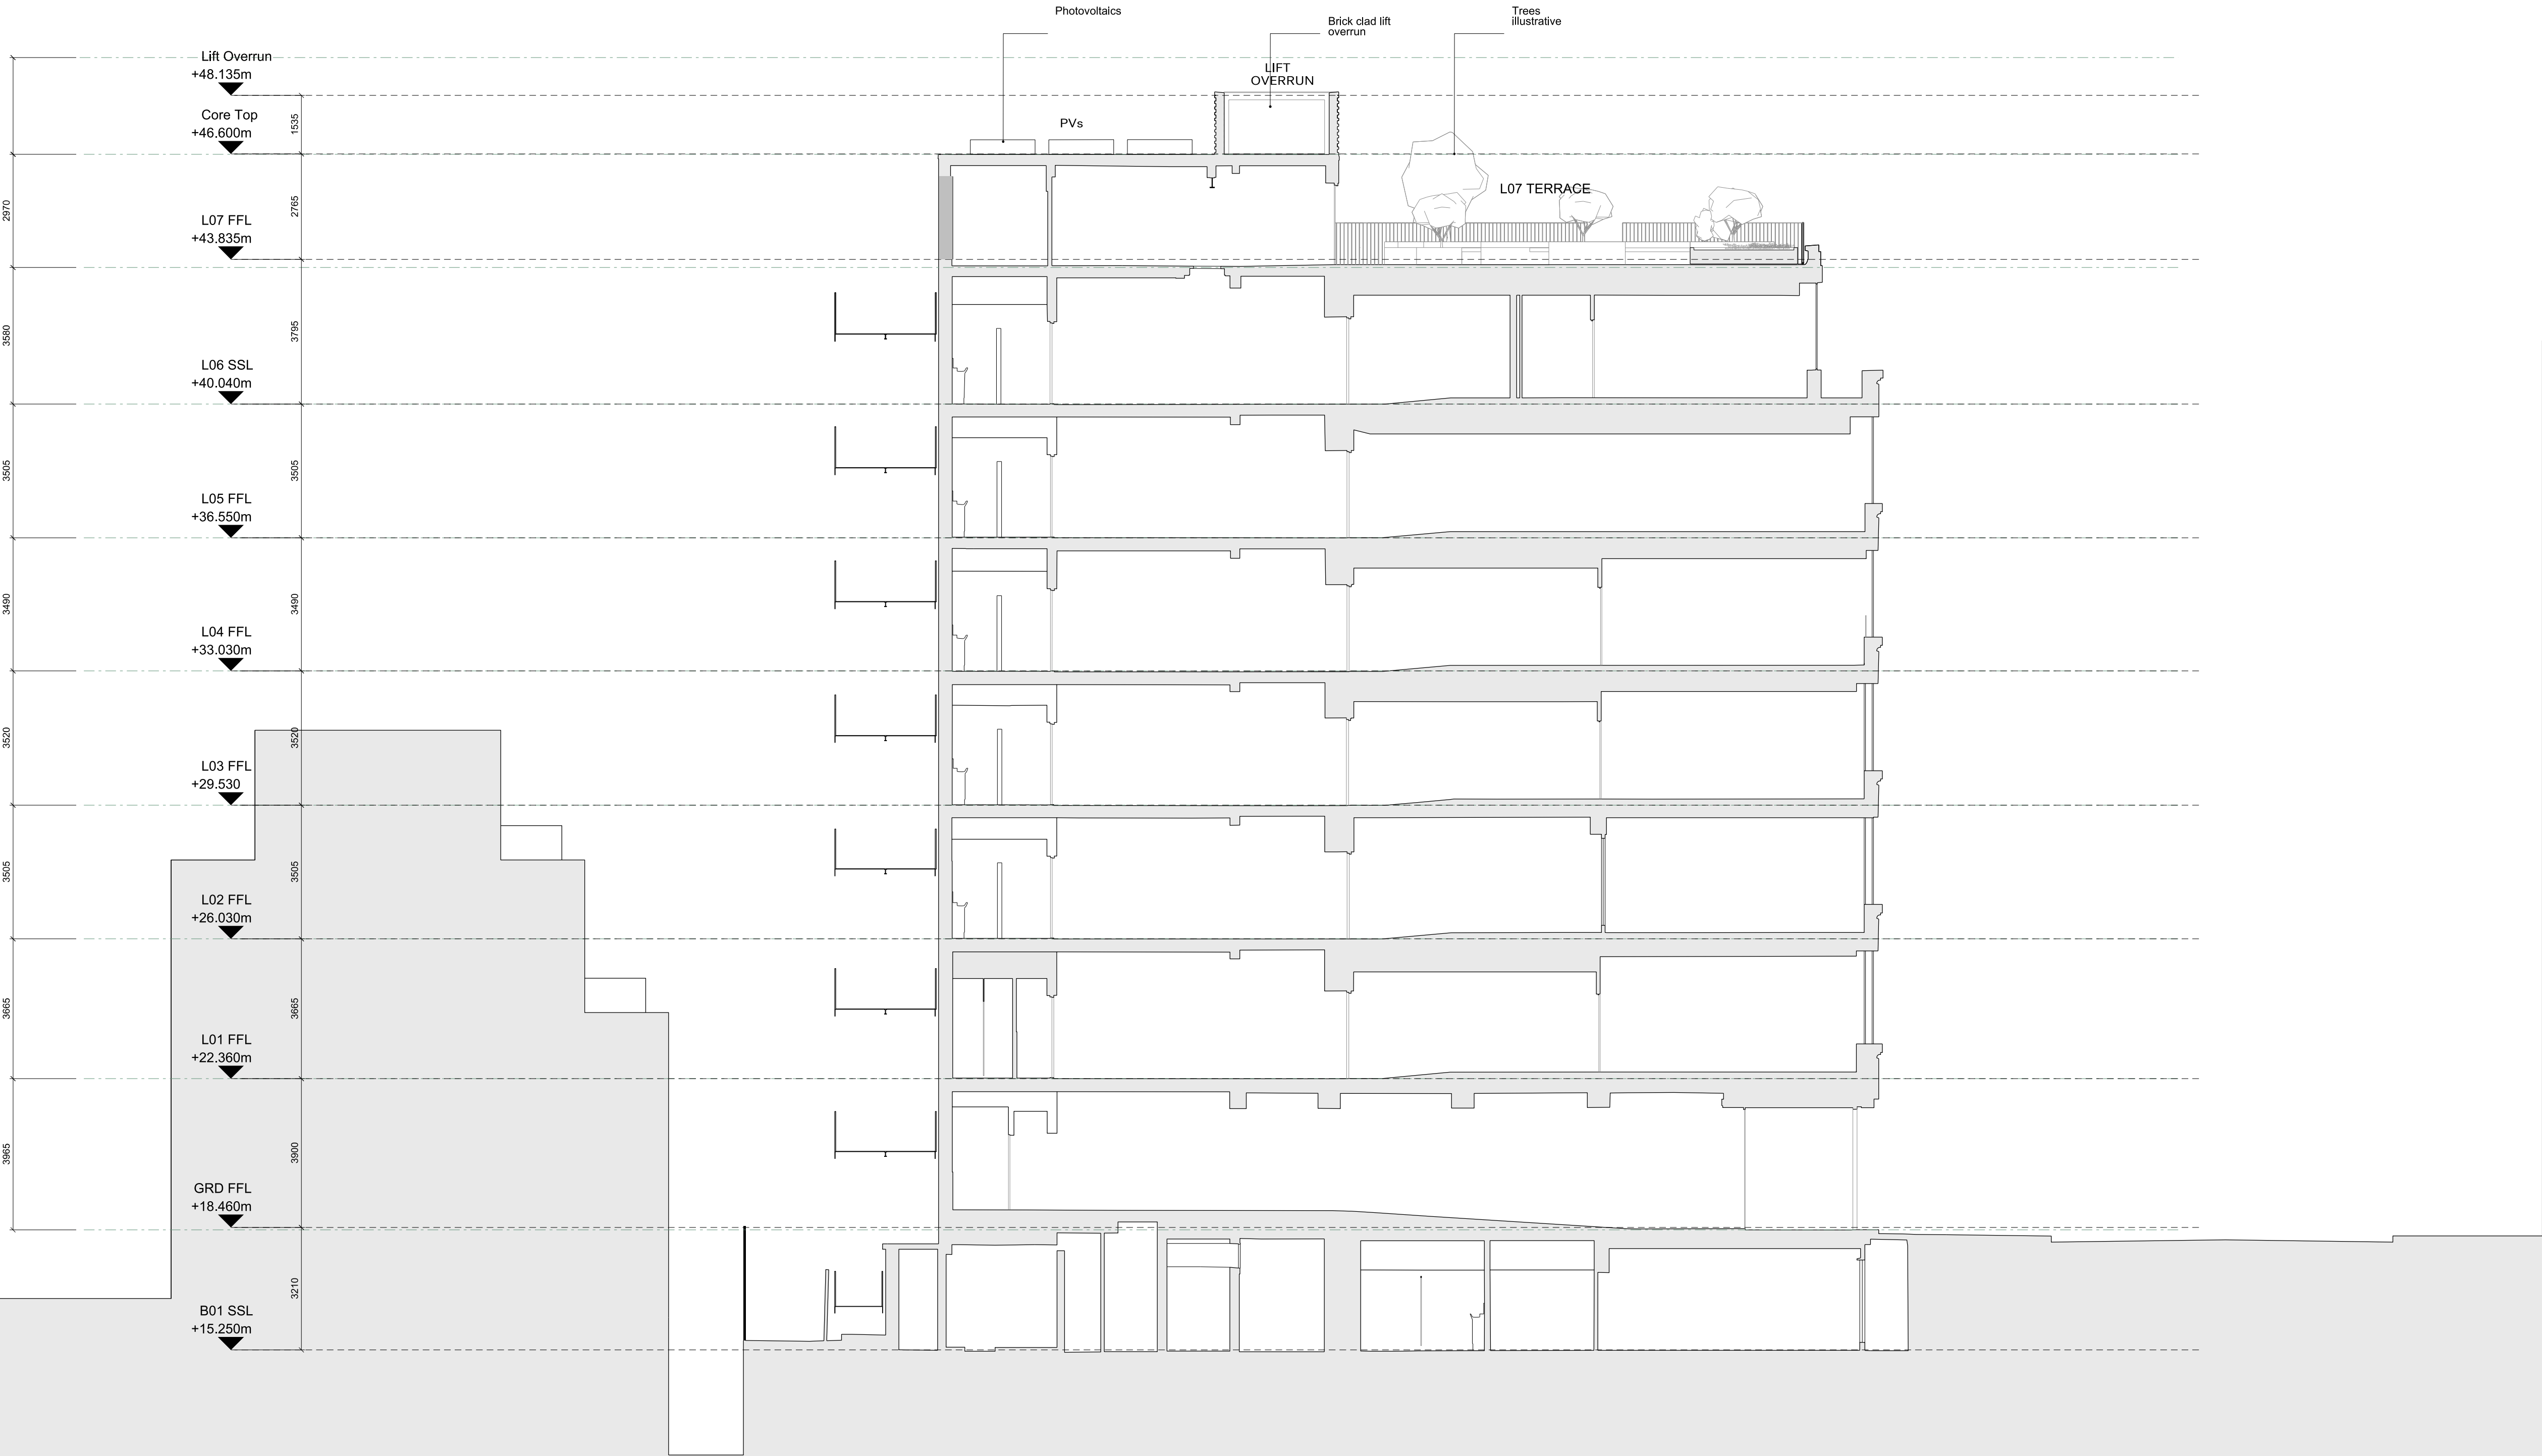

Hatton Place

17 Hatton Place

51-53 Hatton Garden (Site)

Hatton Garden