
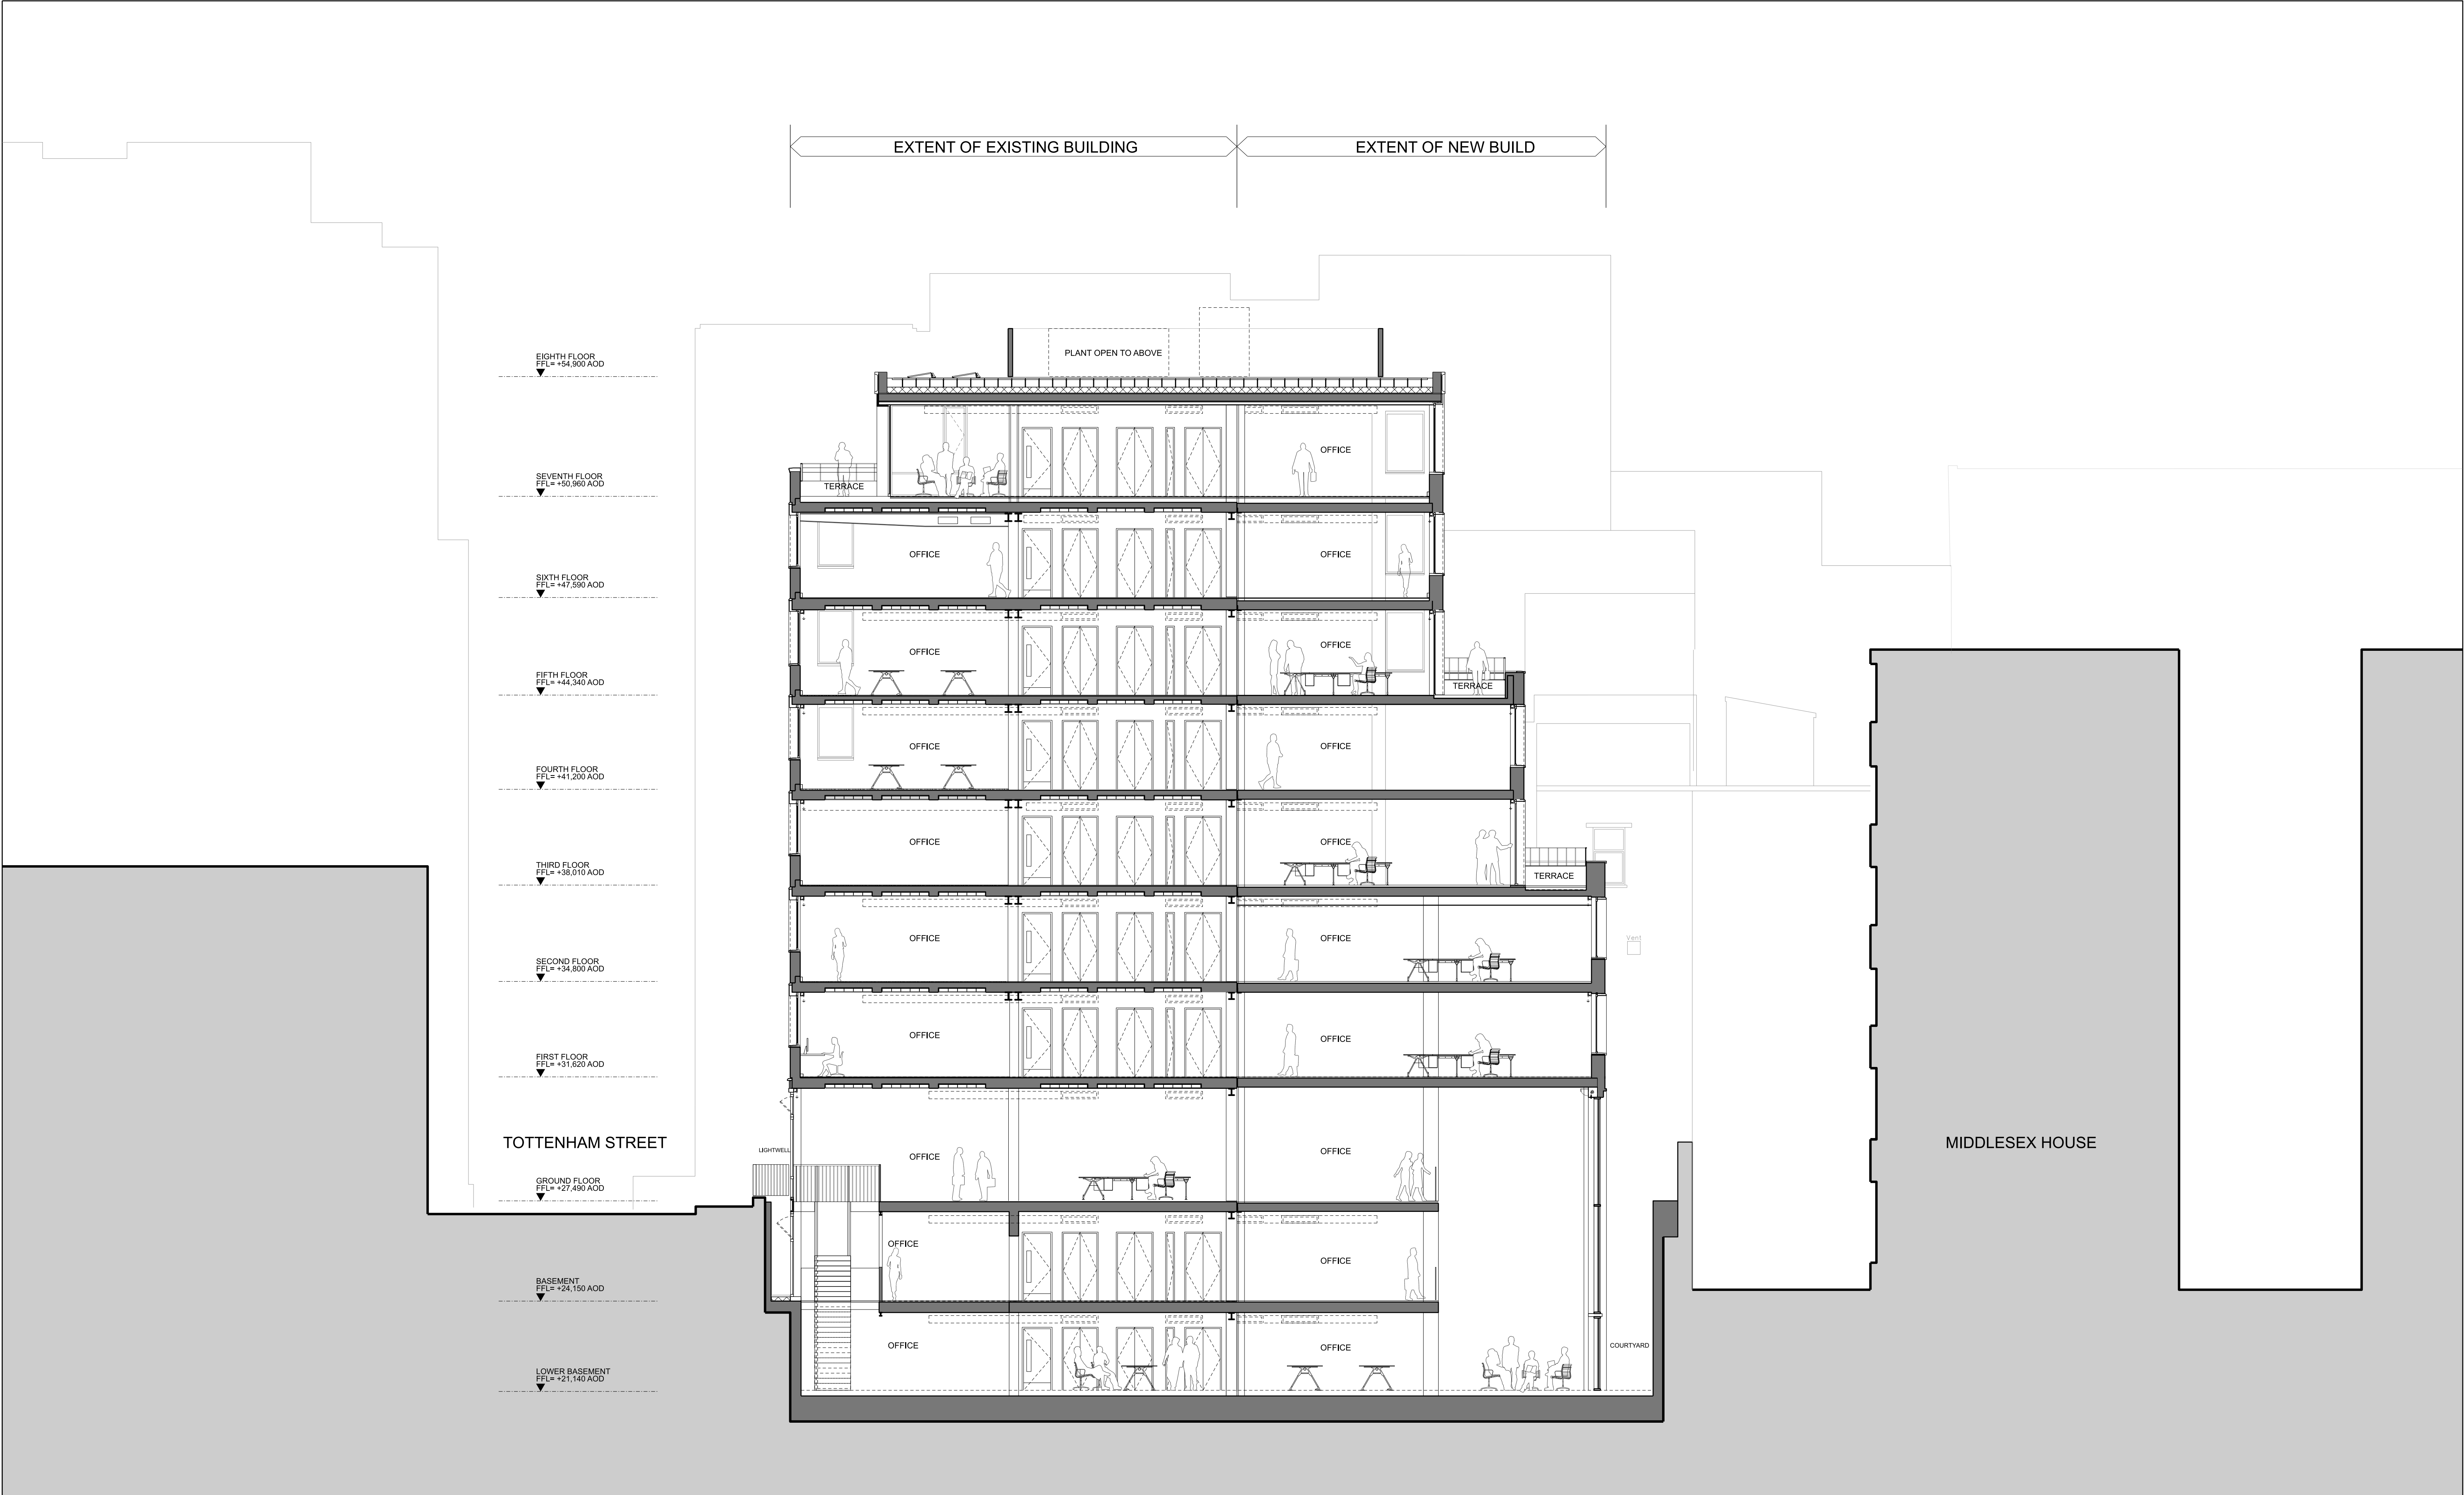


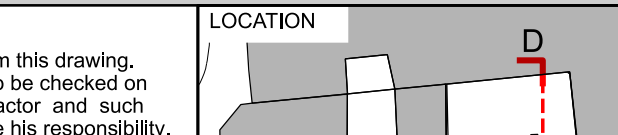

KEY	REV	DATE	NOTE	CONSULTANTS	NOTE		ALLFORD HALL MONAGHAN MORRIS ARCHITECTS Ltd MORELANDS, 5-23 OLD STREET LONDON EC1V 9HL TEL 020 7251 5261 FAX 020 7251 5123 WEB WWW.AHMM.CO.UK job title ARTHUR STANLEY HOUSE drawing title / location PROPOSED GA SECTION SECTION D-D drawn by LV checked GH scale 1:100@A1; 1:200@A3 status PLANNING project 15068 zone source classification (00)_P302 revision P06	
	P01	21/07/17	Issue for Planning	CLIENT:	WESTBROOK PARTNERS/ 1921 Mortimer Investments Limited			1. Do not scale from this drawing. 2. All dimensions to be checked on site by the contractor and such dimensions to be his responsibility.
	P02	30/11/17	Revised Issue for Planning with amendments	STRUCTURAL ENGINEER:	HEYNE TILLET STEEL			3. Report all drawing errors, omissions and discrepancies to the architect.
	P03	02/03/18	Revised Issue for Planning with amendments	MECHANICAL ENGINEER:	THORNTON REYNOLDS			4. This document may be issued in an uncontrolled CAD format to enable others to use it as background information to make alterations and/or additions. In that instance the file will be accompanied by a PDF version. It is for those making such alterations and additions to ensure that they make use of current background information.
	P04	25/02/20	Revised Issue for Planning with minor amendments	COST CONSULTANT:	LESLIE CLARK			AHMM Ltd accepts no liability for any such alterations or additions to the background information or arising out of changes to background information which occur prior to alterations of additions being made.
	P05	13/03/20	Revised Issue for Planning with minor amendments	PROJECT MANAGER:	RADCLIFFES CC			
	P06	29/01/21	Revised Issue for Planning with GP provision omitted	FIRE ENGINEER:	AFFINITY FIRE			
				APPROVED INSPECTOR:	BRCS			
				PLANNING CONSULTANT:	DP9			
				DAY LIGHT/ SUNLIGHT:	POINT 2 SURVEYORS			
			PARTY WALL CONSULTANT:	POINT 2 SURVEYORS				
			RESIDENTIAL ARCHITECT	COVE BURGESS				