



# METROPOLITAN BOROUGH OF SAINT PANCRAS

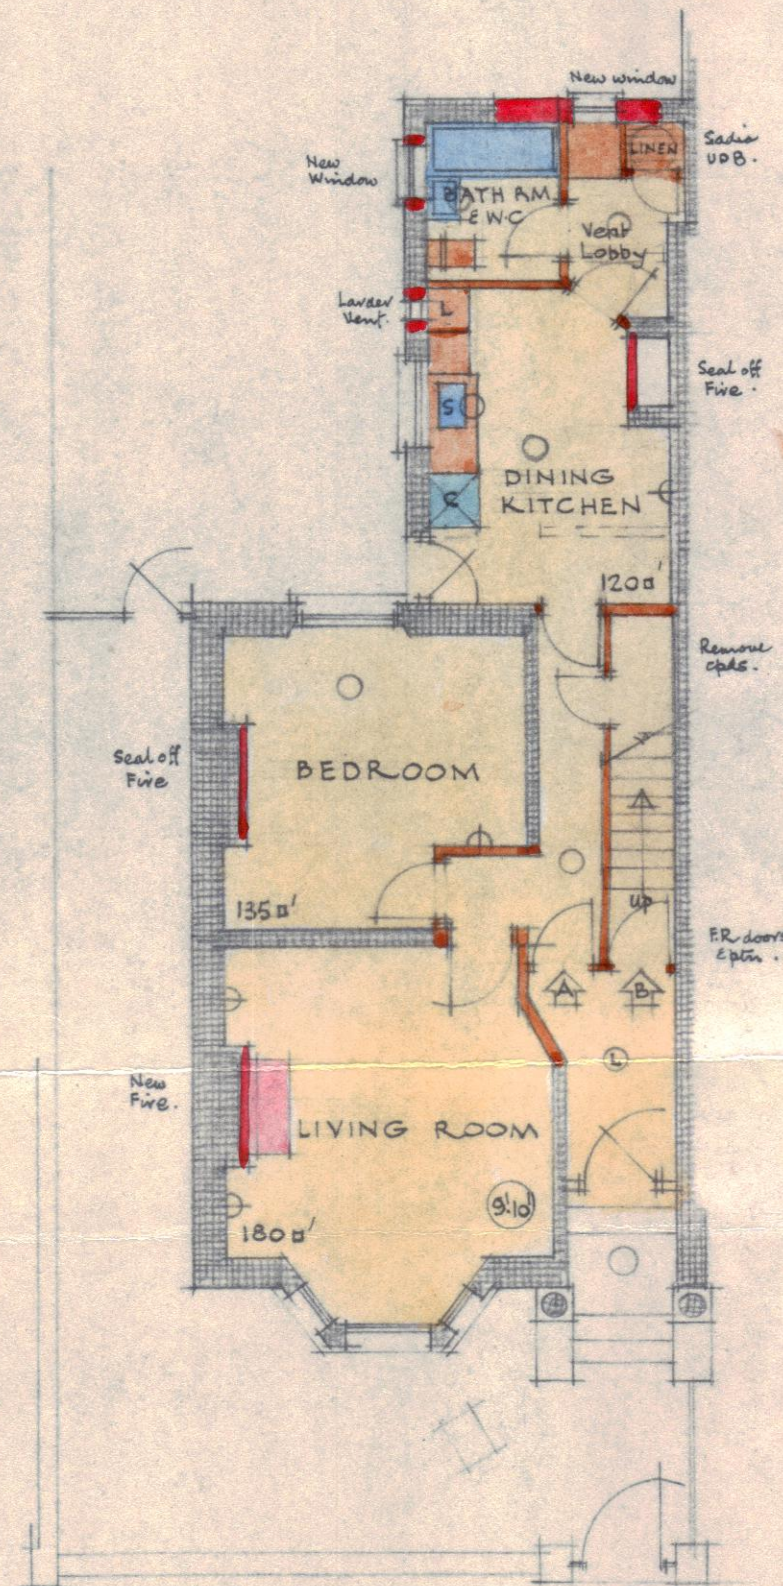


GROUND FLOOR


Pavement line

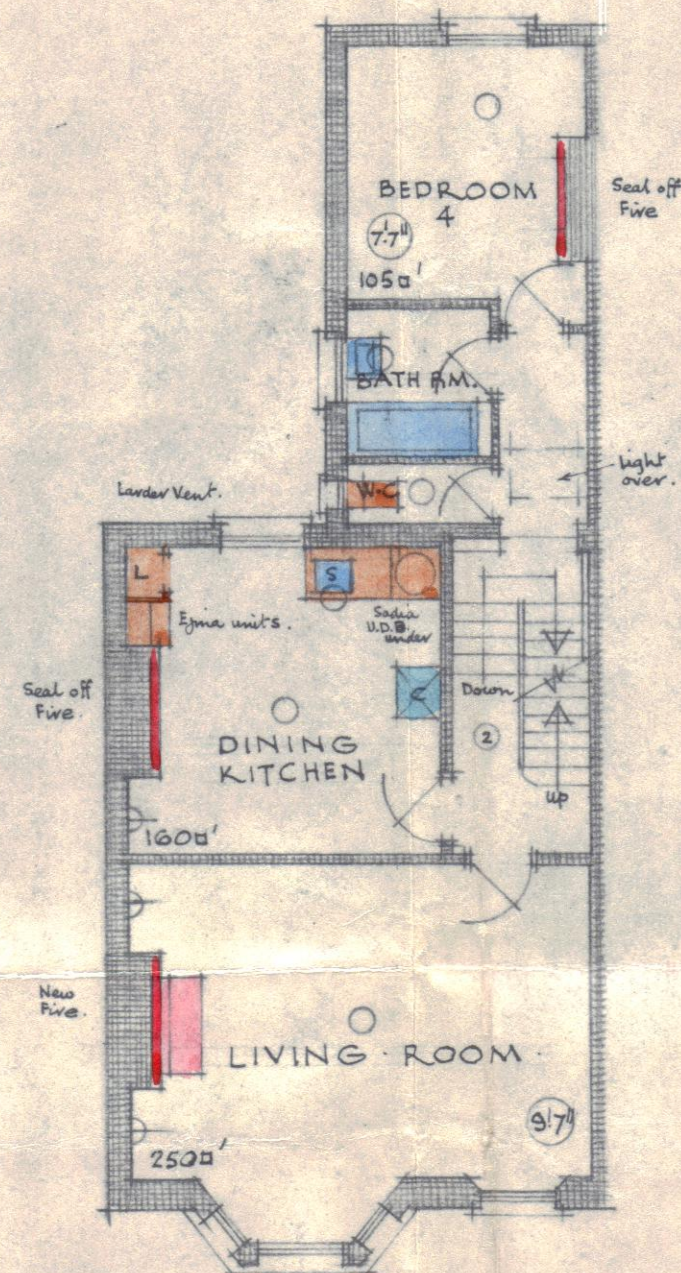

FIRST FLOOR

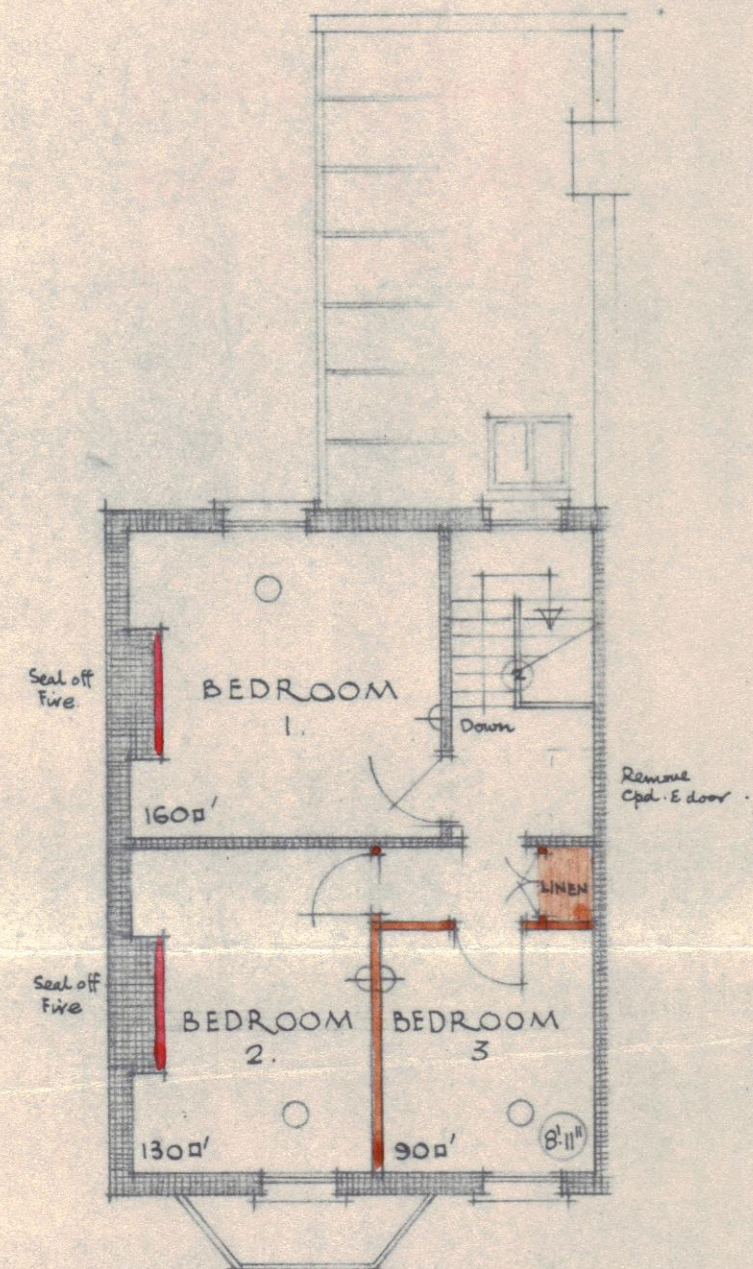

SECOND FLOOR

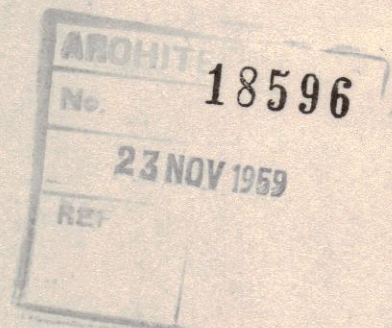

O.S. No:  
FILE No:  
ESTIMATED COST £

SCALE: 1/8" = 1 FOOT

ISSUE No. 1 :  
DRAWN: *gub*  
TRACED:  
CHECKED:  
DATE: 18th Nov 1959

ADDITION TO PRINT :-  
BY:  
CHECKED:  
DATE:

NO. 19 BOSCASTLE ROAD N.W.5.  
PROPOSED CONVERSION.

C.S. BAINBRIDGE, M.I.C.E., F.R.I.C.S., M.I.Mun.E.,  
BOROUGH ENGINEER & SURVEYOR  
TOWN HALL, EUSTON ROAD N.W.1.

C.110/RP.85A/

20" x 15"