


NOTES:

— EXISTING  
 — PROPOSED

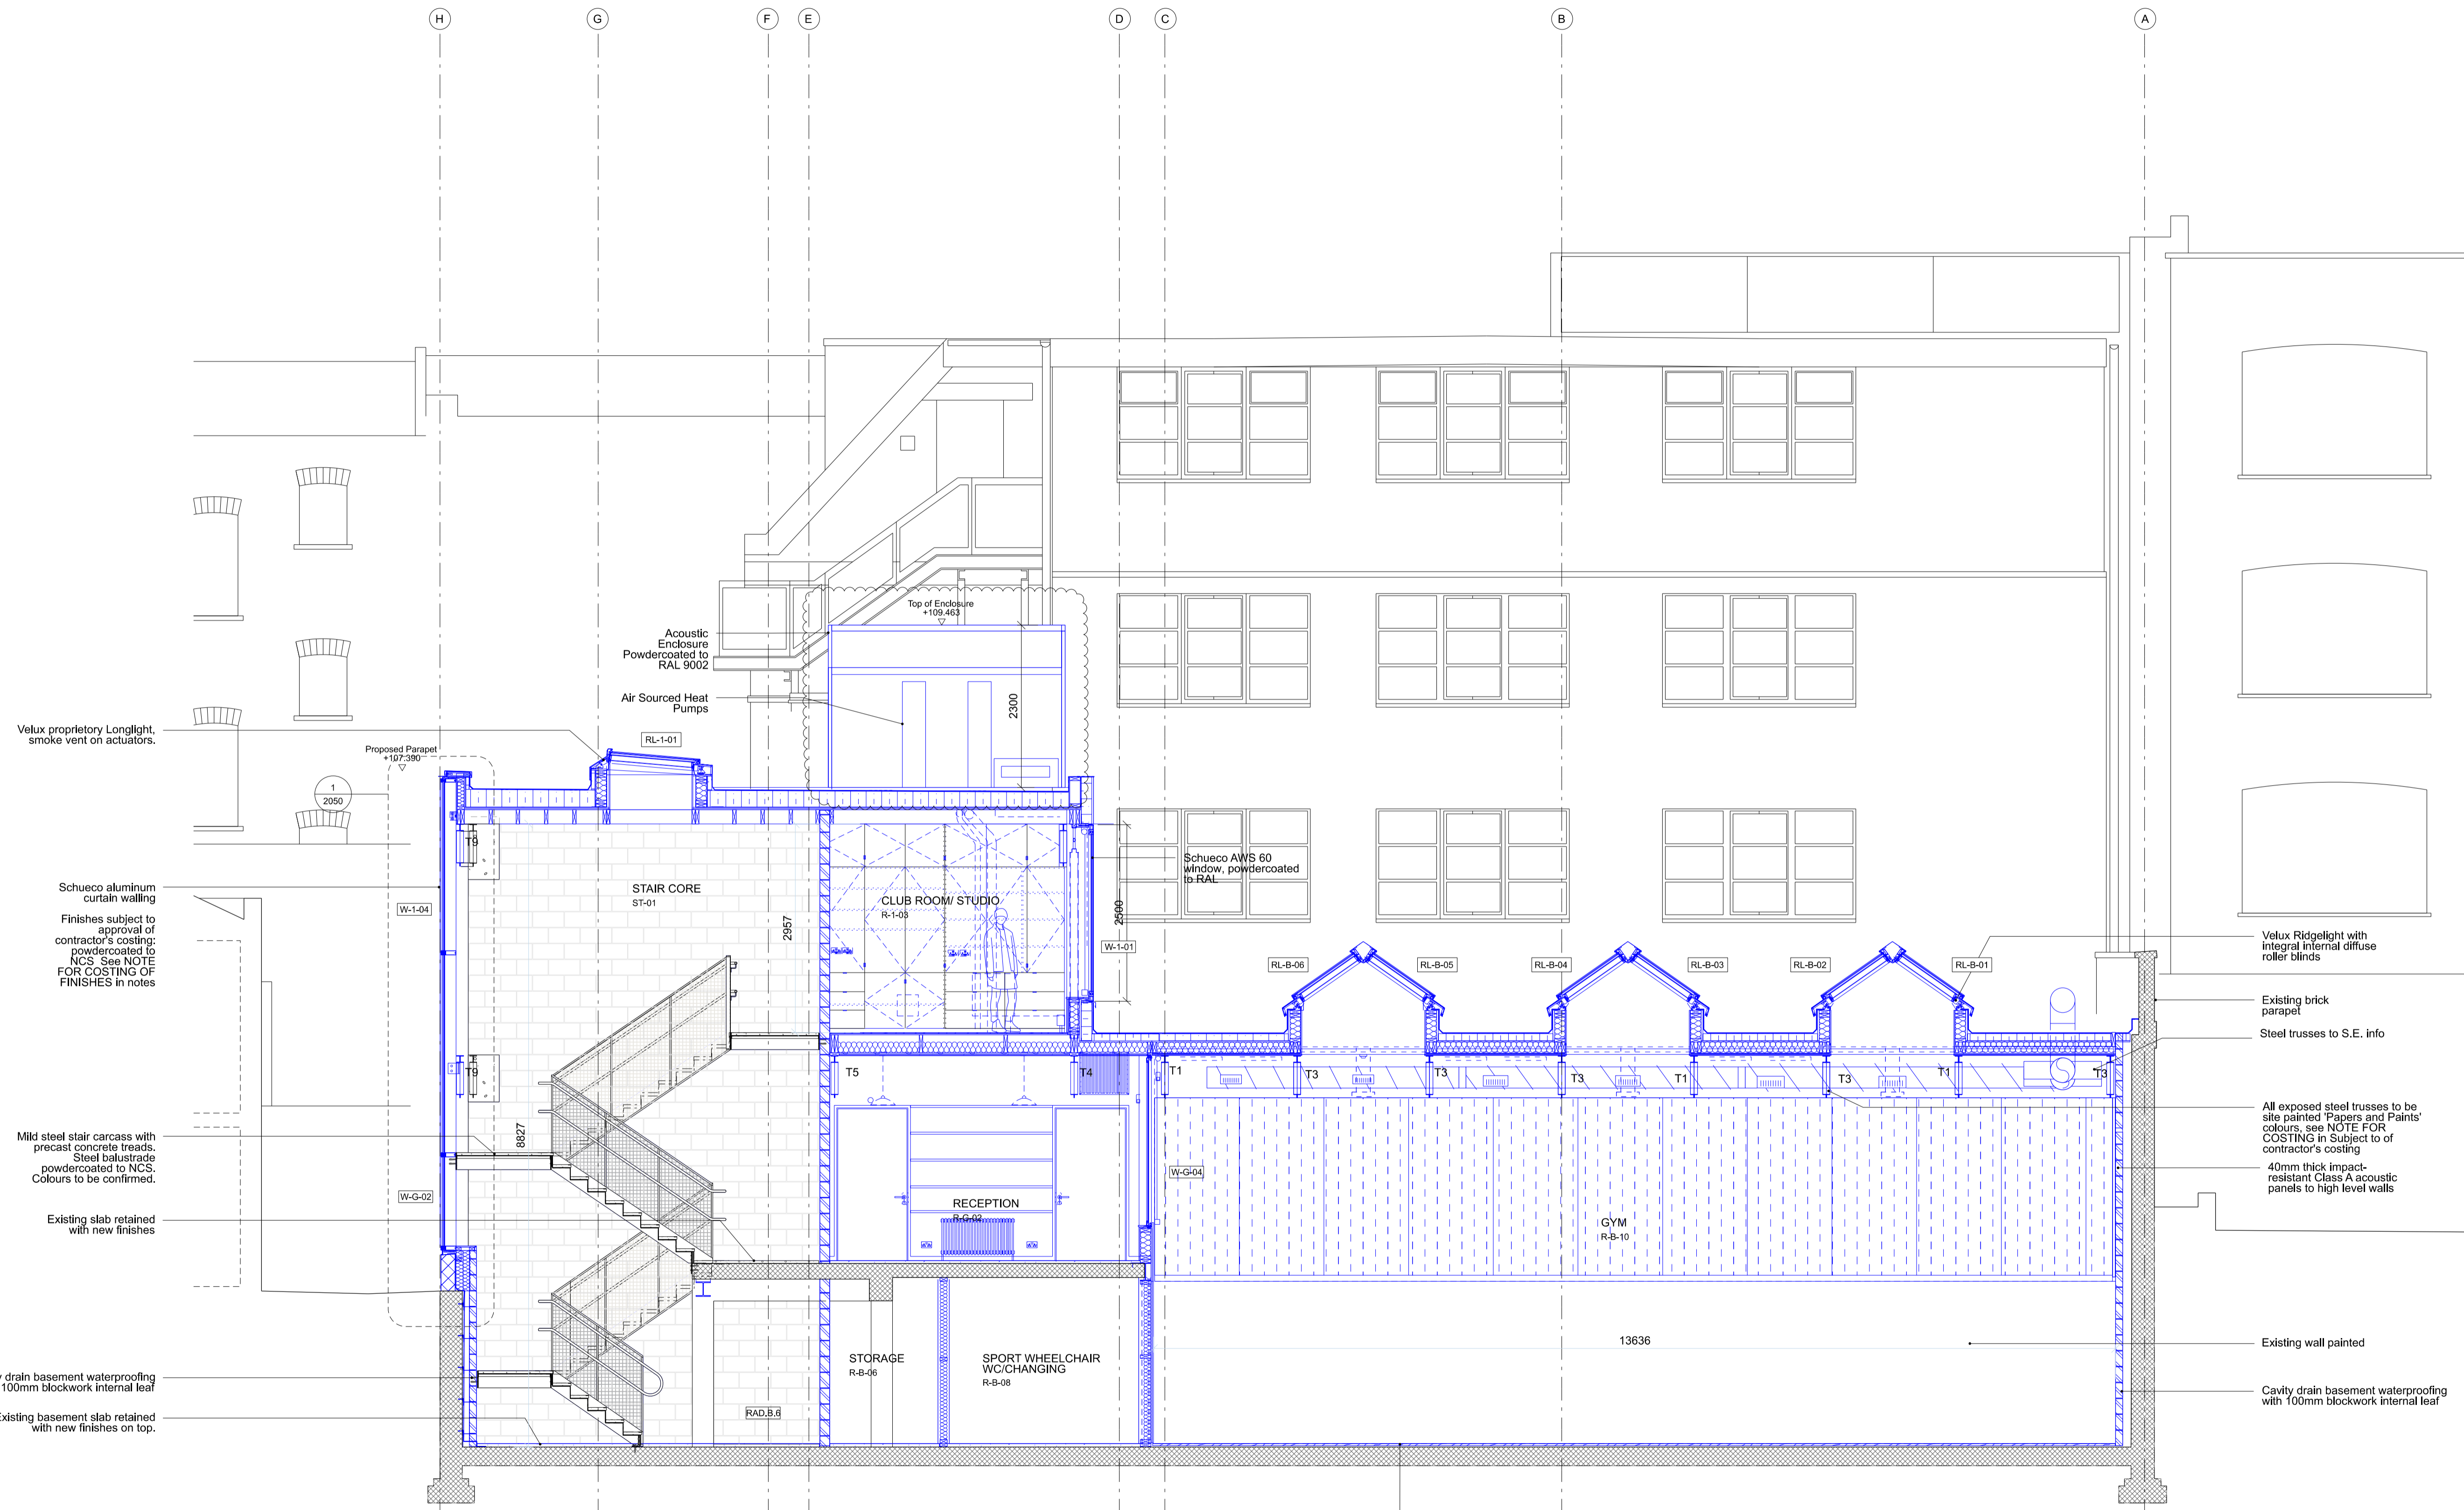

Rev	Date	Description
P3	10.02.21	PLANNING
C3	20.05.20	CONSTRUCTION
C2	30.04.20	CONSTRUCTION
C1	21.04.20	CONSTRUCTION
T2	08.04.19	TENDER
R4	05.03.19	Stage 4 Co-ordination
R3	21.02.19	Stage 4 Co-ordination
R2	07.12.18	Stage 3 Costing
R1	30.11.18	Stage 3 Costing

6a Architects  
 Rapier House  
 40 Lambs Conduit Street  
 London WC1N 3LJ  
 t +44(0)20 7242 5422  
 f +44(0)20 7242 3646  
 post@6a.co.uk  
 www.6a.co.uk

PROJECT: Bedford House  
 JOB: 255  
 TITLE: Proposed Section A  
 STATUS: PLANNING  
 DATE: 10.2.21 SCALE: 1:50(A1)  
 1:100(A3)  
 REV: P3 NUMBER: 1600  
 DO NOT SCALE FROM THIS DRAWING. ALL DIMENSIONS ARE TO BE CHECKED ON SITE. THIS DRAWING IS TO BE READ IN CONJUNCTION WITH ALL CONSULTANT'S INFORMATION.  
 DRAWN: RC INSPECTED: SI

+95.00 DATUM

