

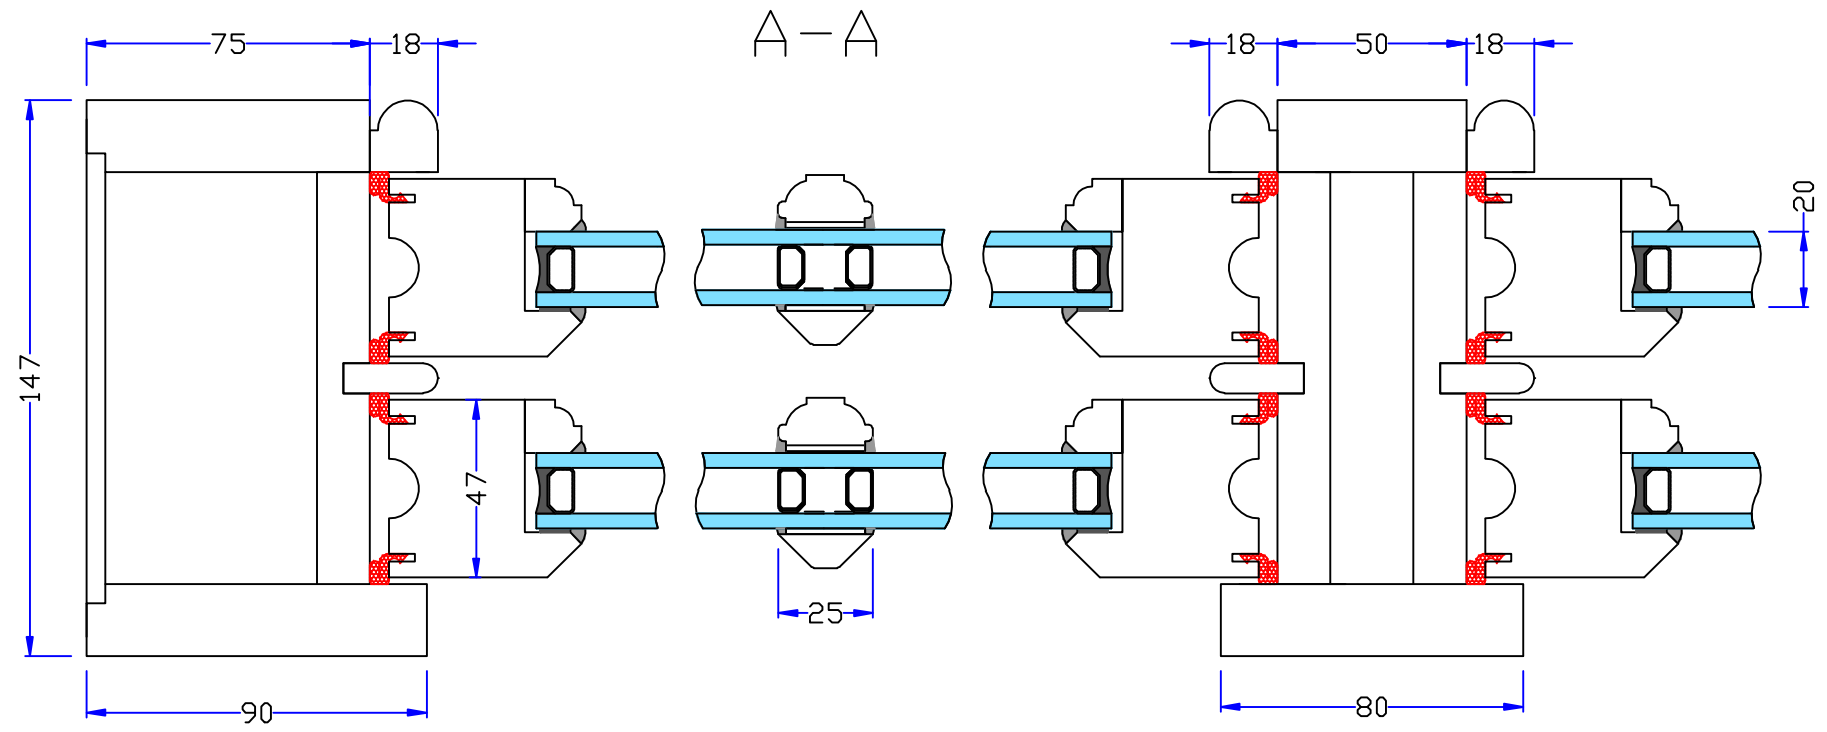
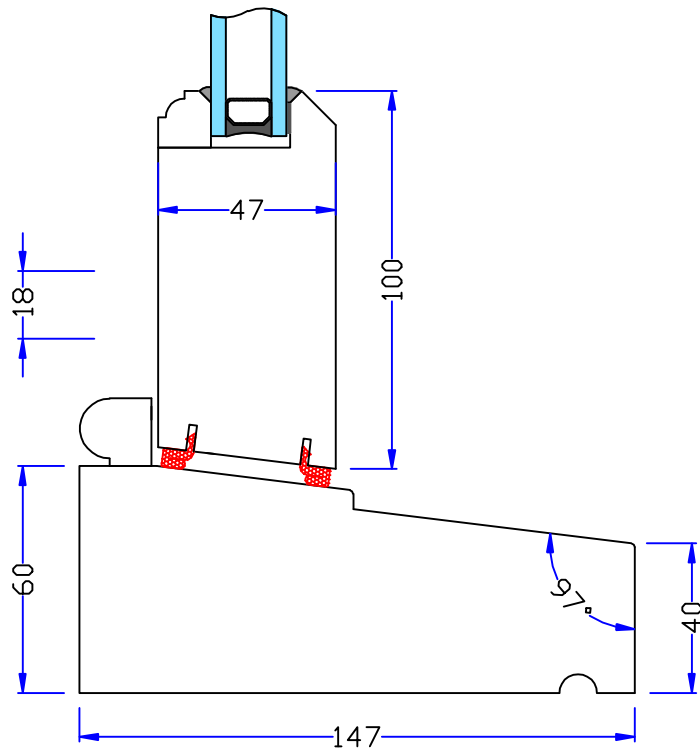
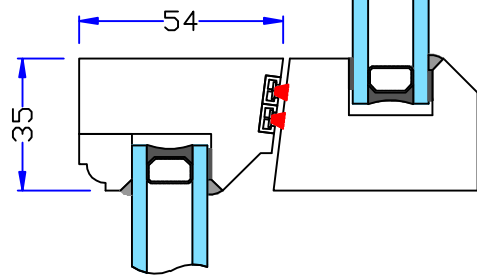
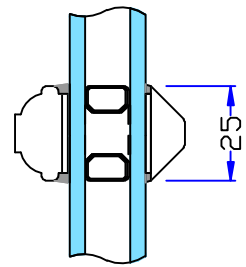


B-B

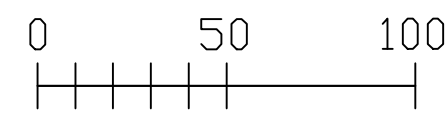

A-A

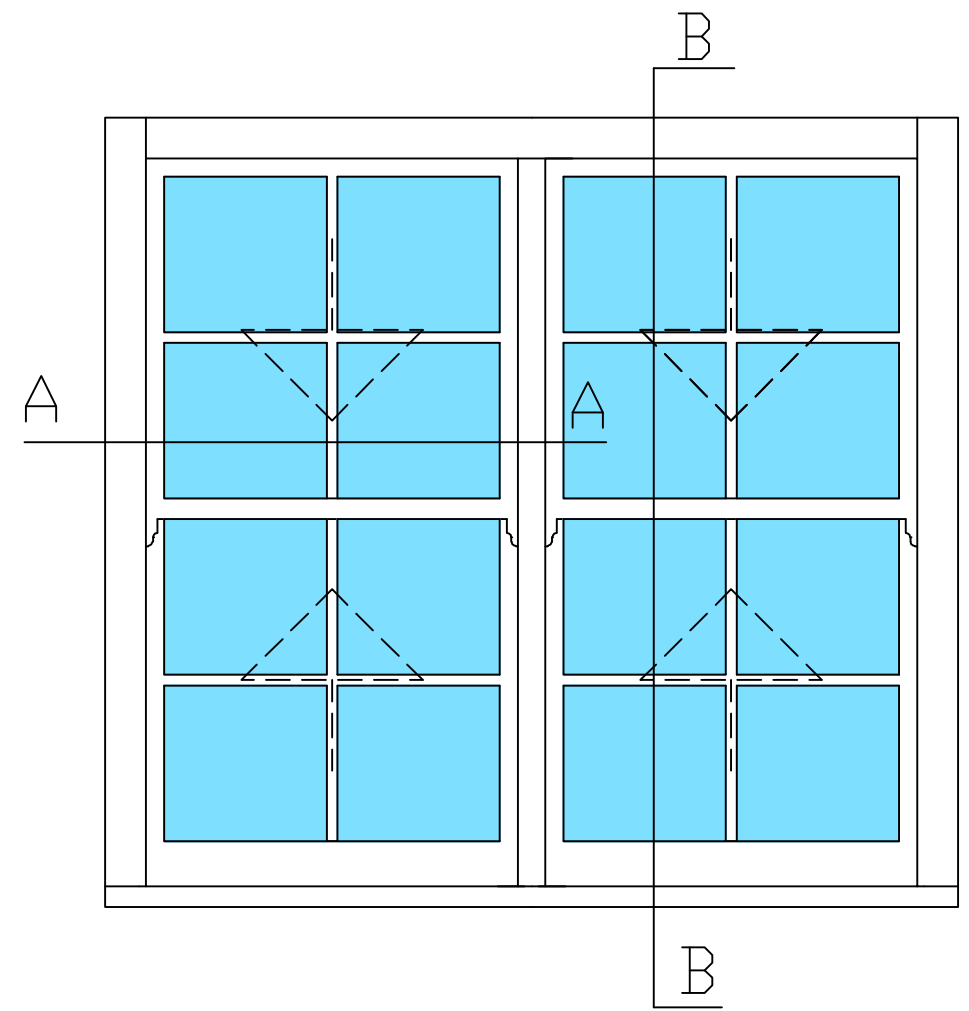

Data:
22/09/2020
Quotation: 7154ZS2
Pos. No.:
Scale:
1:2 @ A3

Natural Windows Ltd
www.naturalwindows.com
tel.: 020 8993 8274
Project:
Queen Alexandra Mansions, WC1H 9DJ