
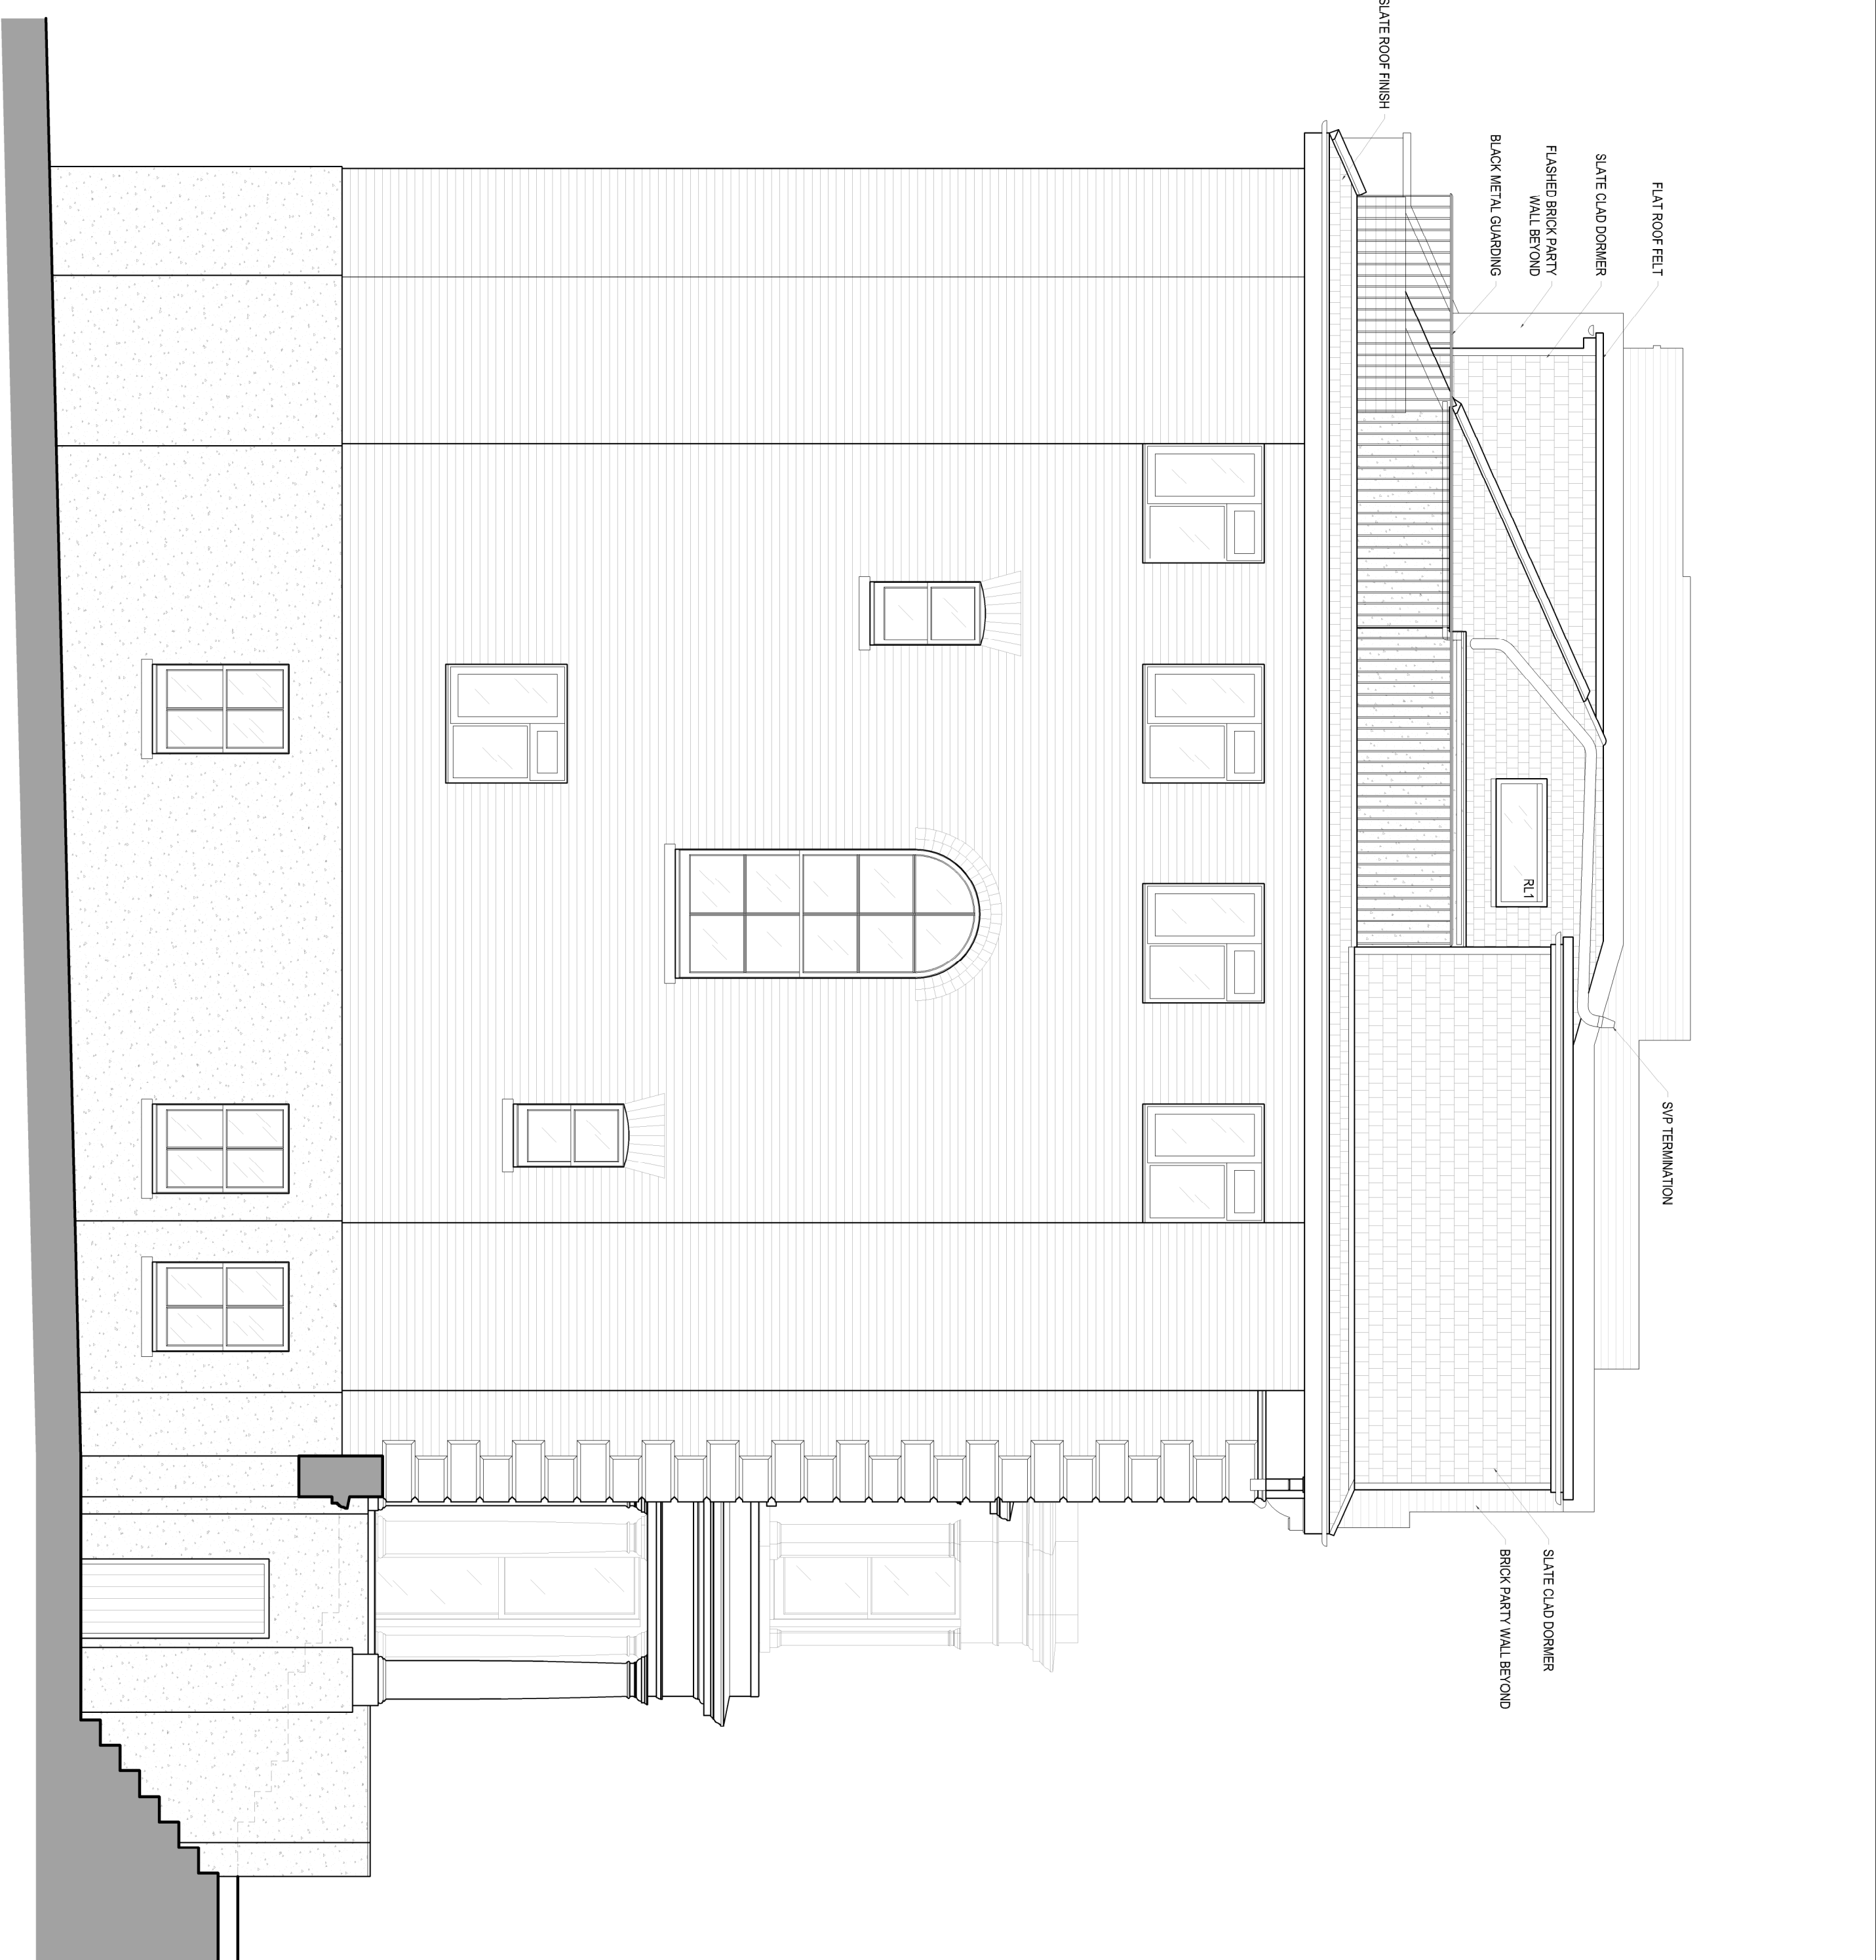


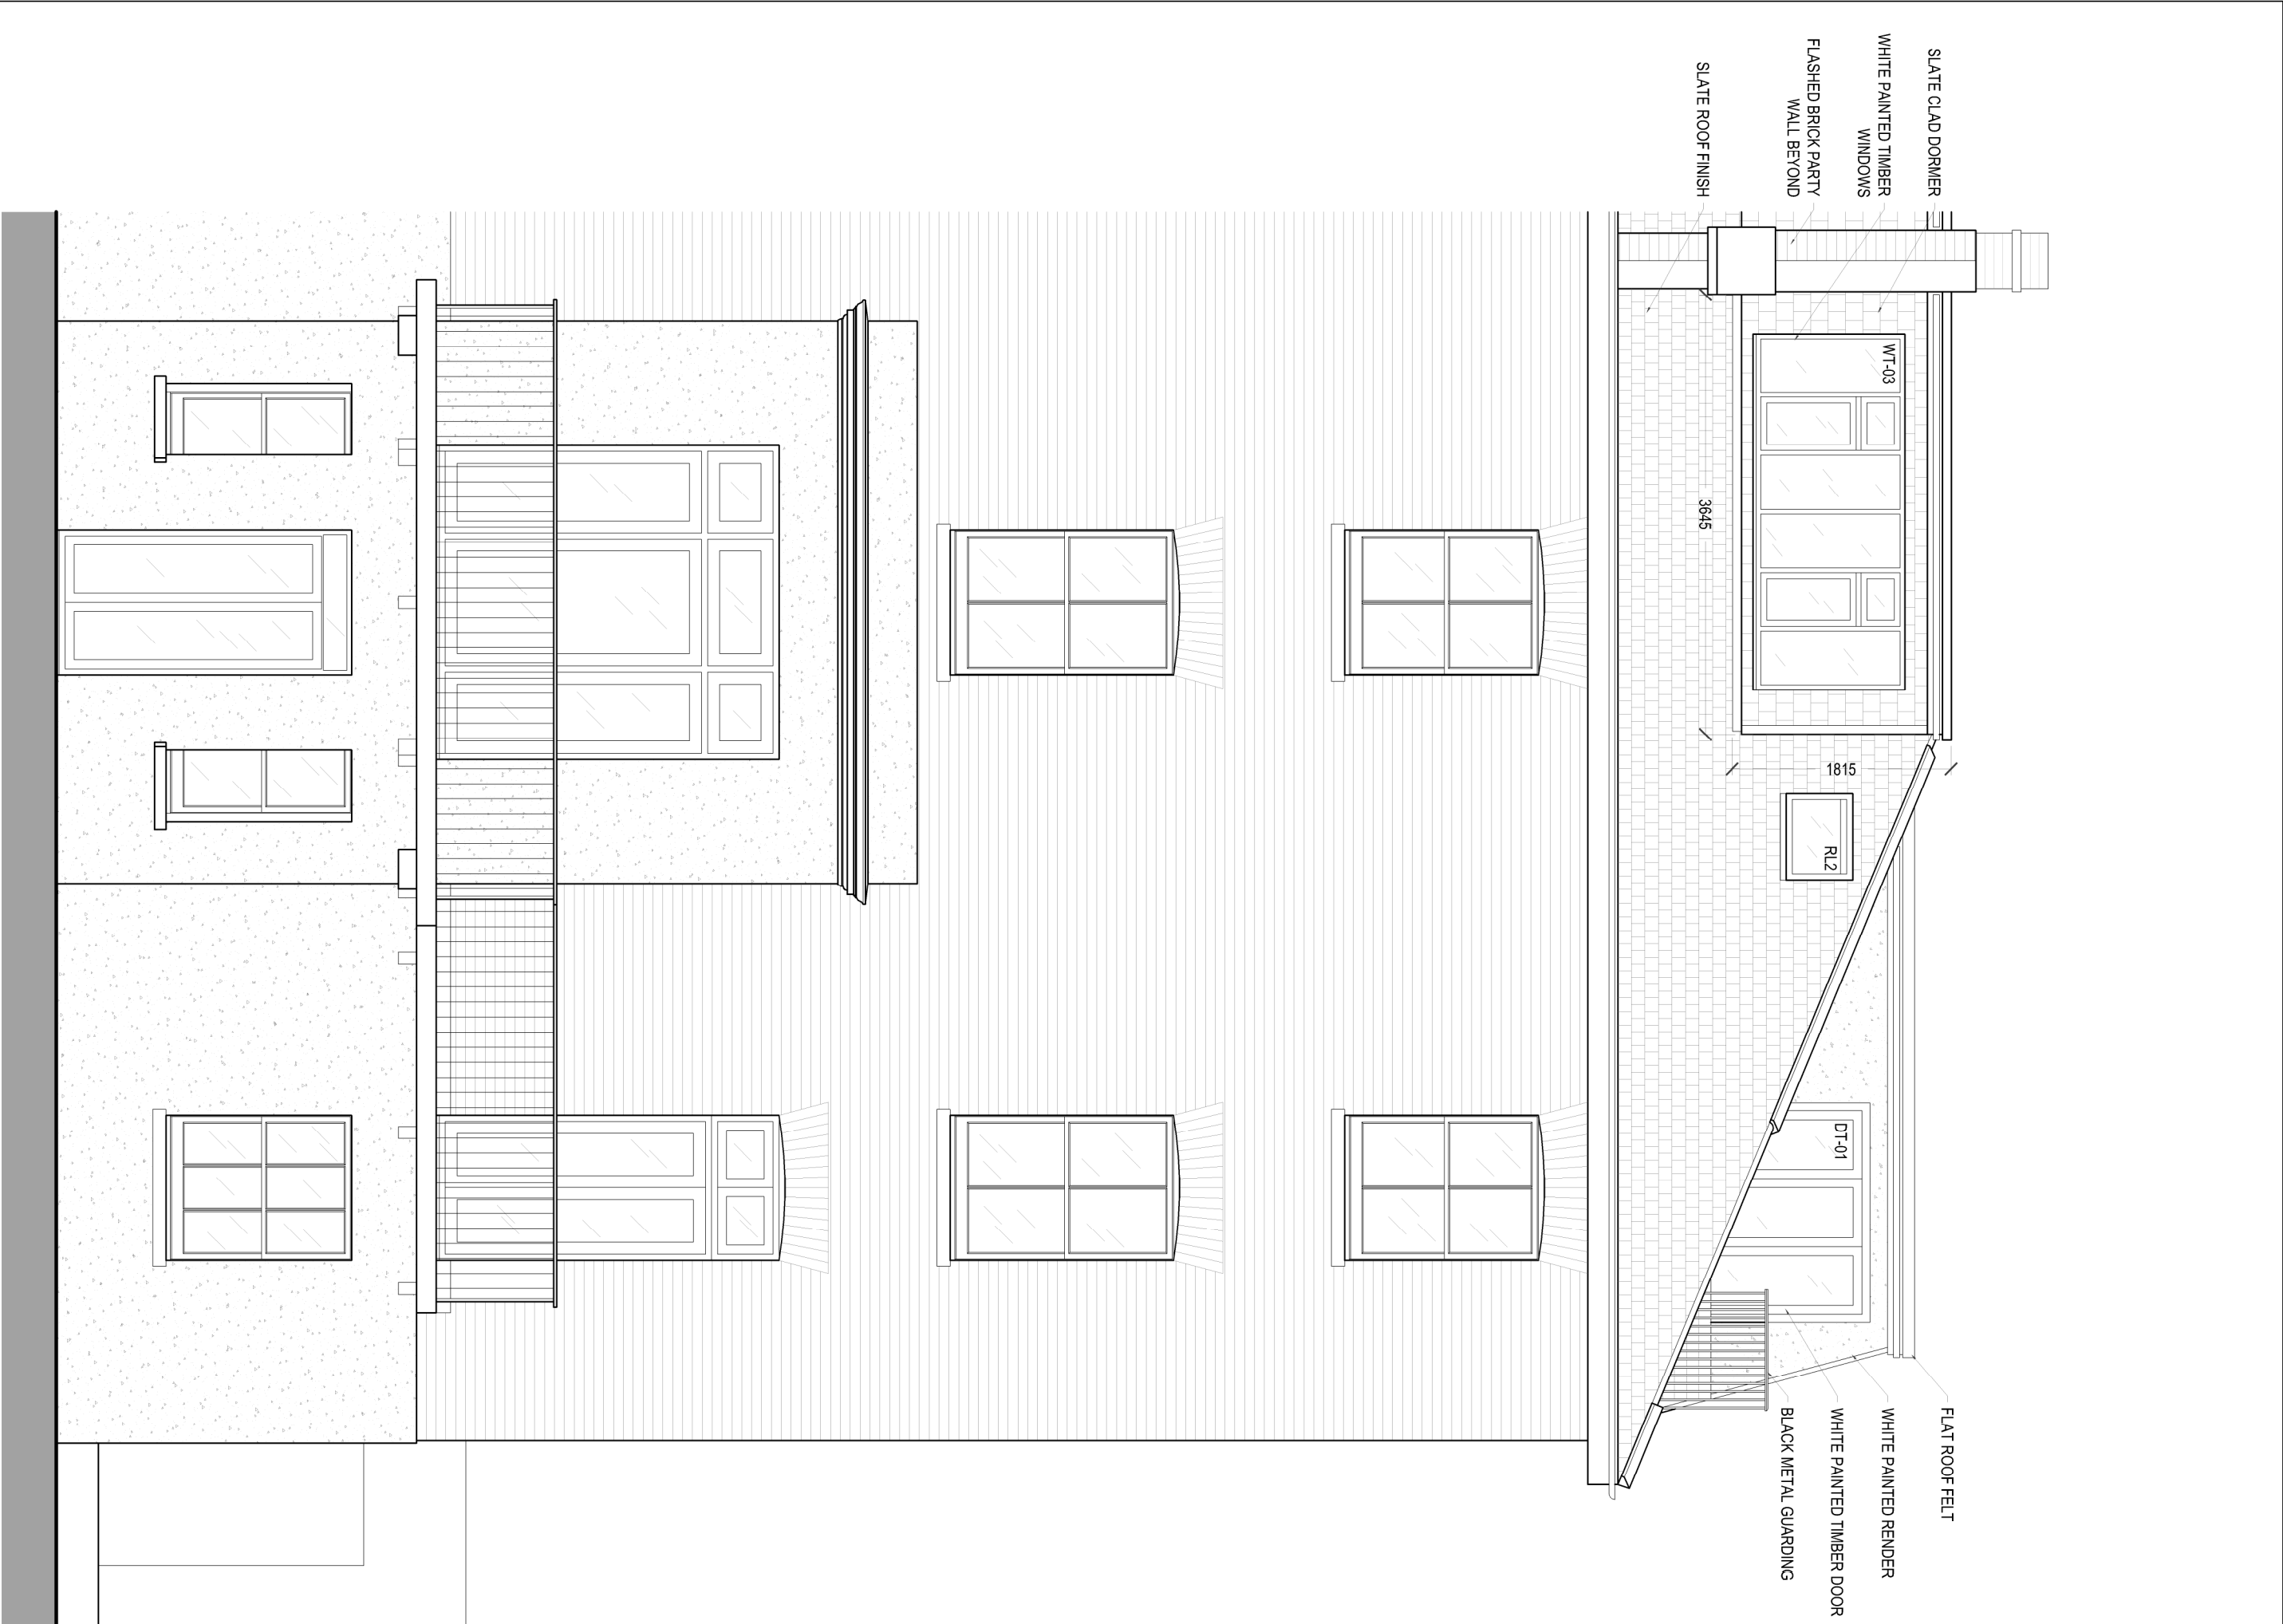


1 Rear (SE) Elevation

02 - Existing - 1 to 50

2 Side (NE) Elevation

02 - Existing - 1 to 50

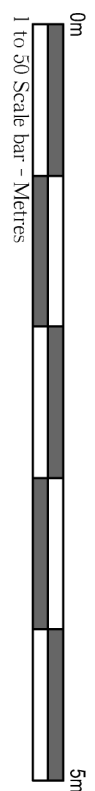

Planning

Rev	Date	Comments
-	-	-



The Studio, 74 Main Street, Great Gidding,
Huntingdon, PE28 5NU
T: 01832 293895
W: www.foliumarchitects.co.uk

Client:
Mr K. Lajwardera

Project Title:
Proposed Dormer & Roof Works at Flat 6,
10 Adamson Road, Belsize Park,
London, NW5 3HK

Drawing Title:
Existing Elevations

Scale:	Date:
1:50 @ A1	February 2021

Project No:	Stage:	Dwg No:	Rev:
323	P	02	-

The contractor is to verify all dimensions on site prior to any construction. Any discrepancy found between this drawing and any other document or site condition should be referred immediately to the architect.
No dimensions are to be scaled from this drawing.